

ANNEXED

12

VOL. 2

1882















**Assessors Map Book**  
**of**  
**SACRAMENTO CITY** (Annexed Territory)  
**SACRAMENTO COUNTY**  
**Accompanying Assessors Roll**  
**for**  
**1923.**

*I hereby certify that the following is a true and correct Map of the lands  
embraced within the boundaries of SACRAMENTO CITY (Annexed Territory)  
as drawn and compiled by me from official data and surveys of record*


*Sacramento March 1st 1923.*

*County Surveyor*



DISTRICT 5

Scale: 1 inch = 80 feet.

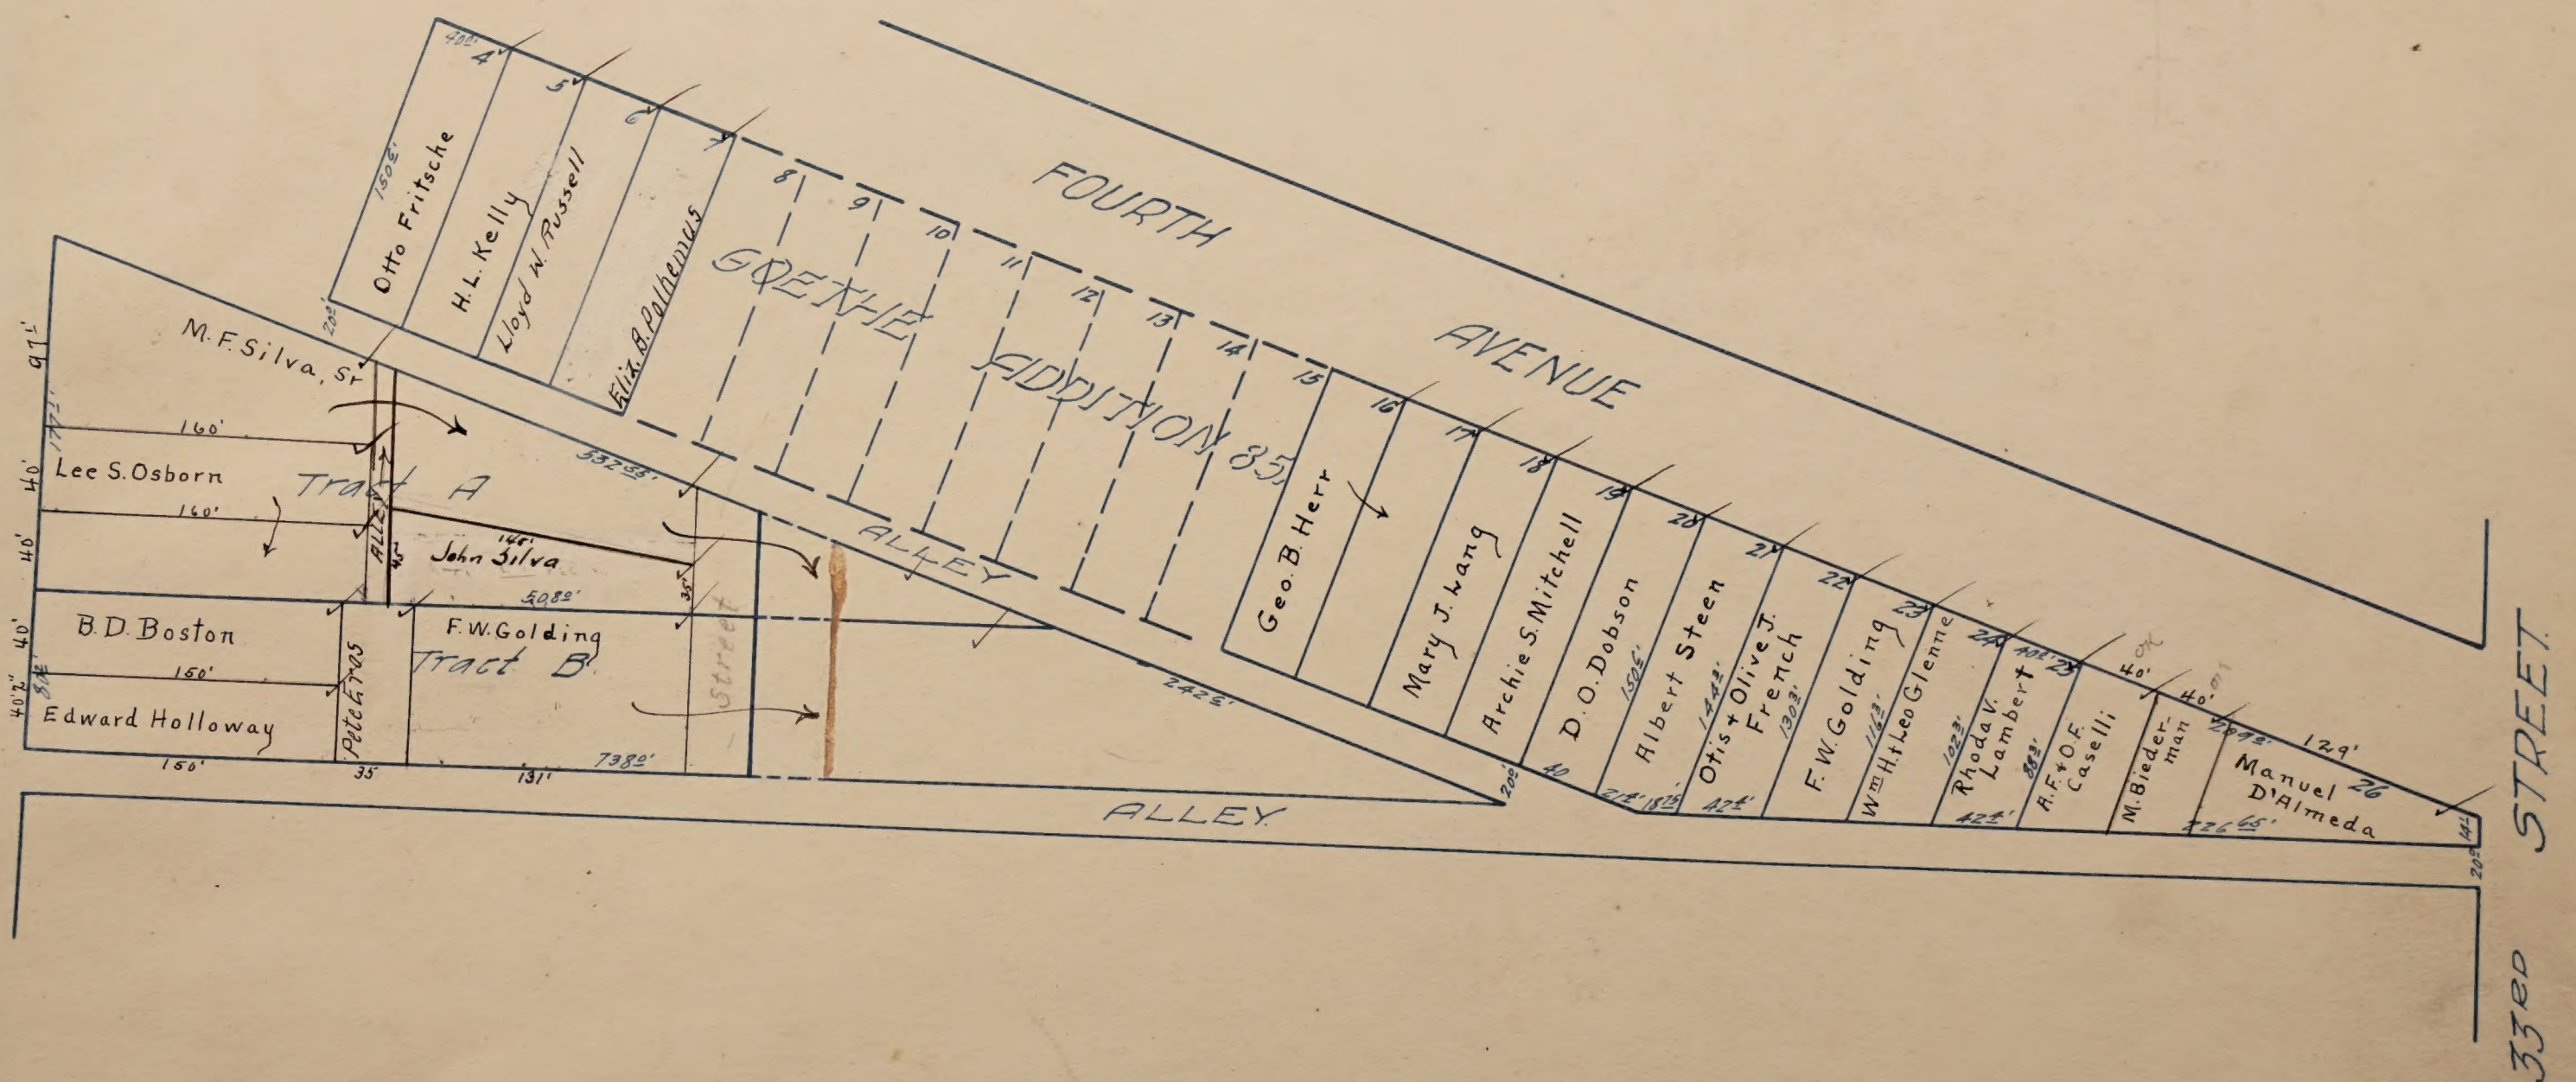



800'

FIFTH AVENUE

JOYLAND PARK








N. DISTRICT 6

# LARCHMONT TRACT ✓


Scale: 1 inch = 80 feet.

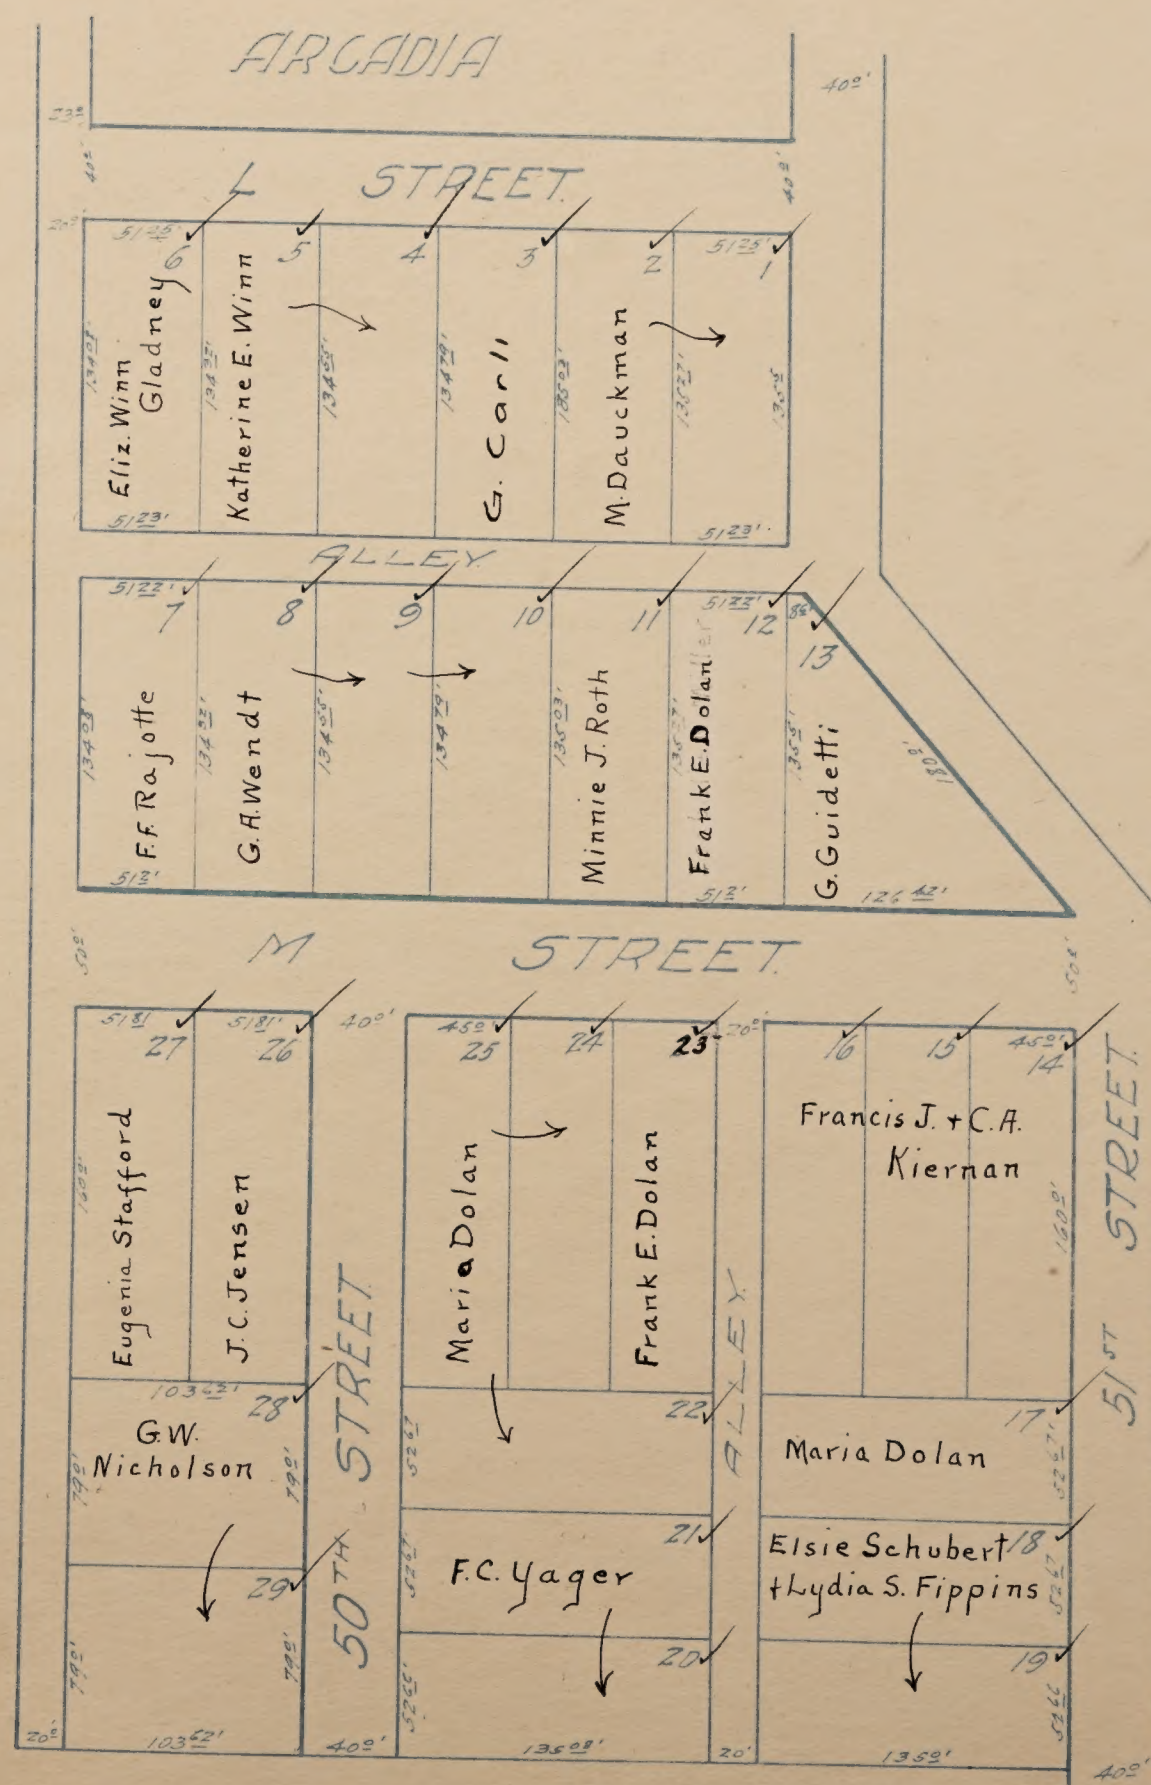



# LEITCH TRACT

Scale: 1/4 inch = 80 feet.

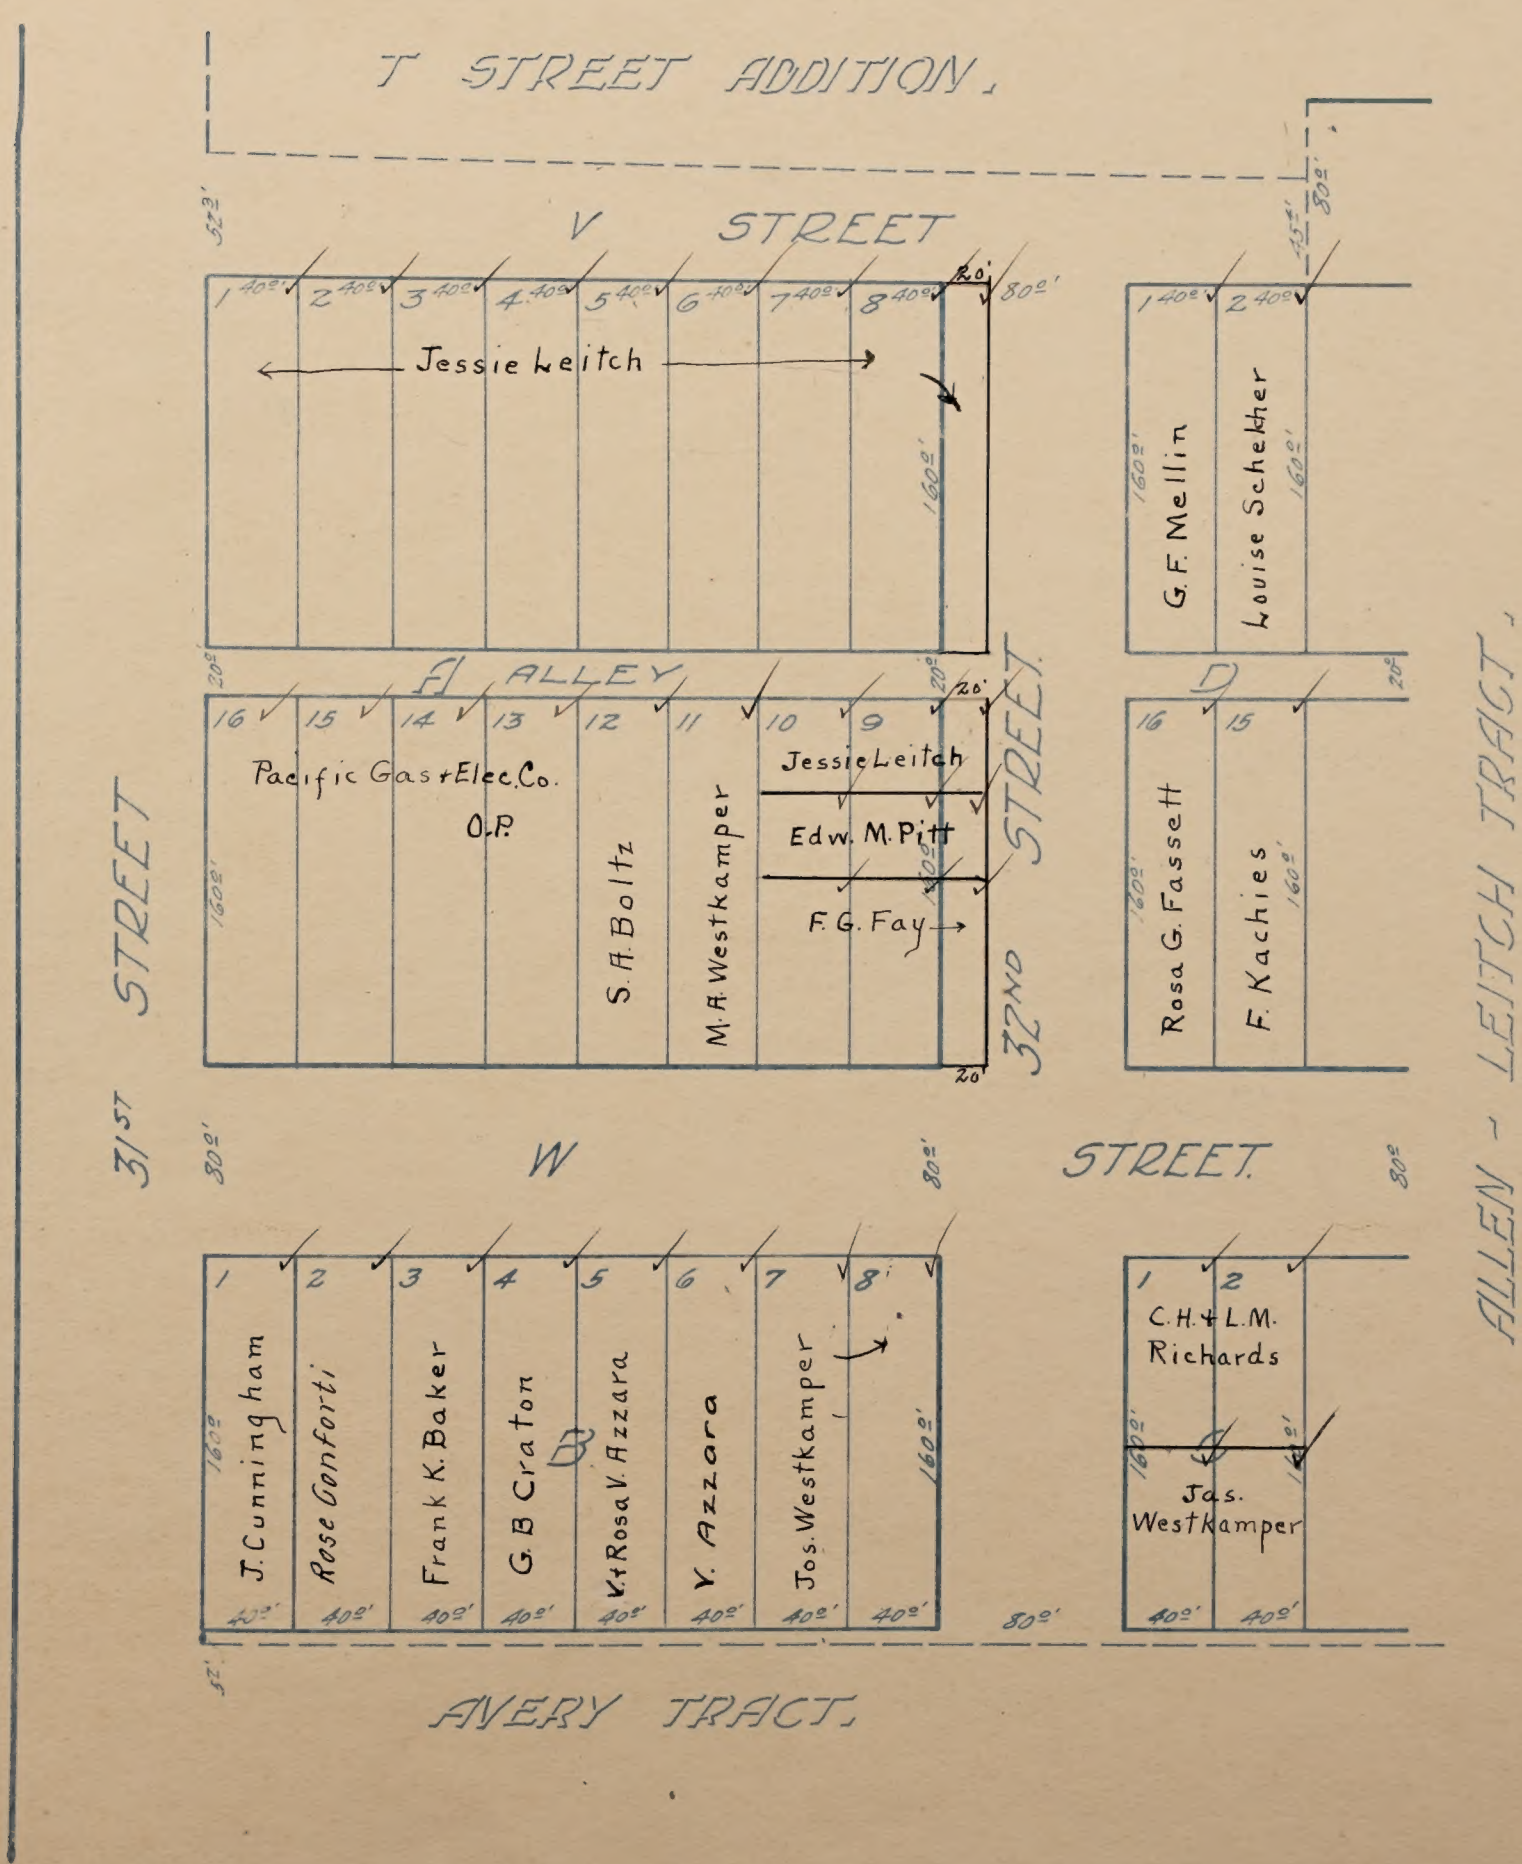




# LINDGREEN SUBDIVISION ✓

Scale: 1/4 inch = 40 feet

DISTRICT 5

Blanksto Cath. Lindgreen

SECOND AVENUE

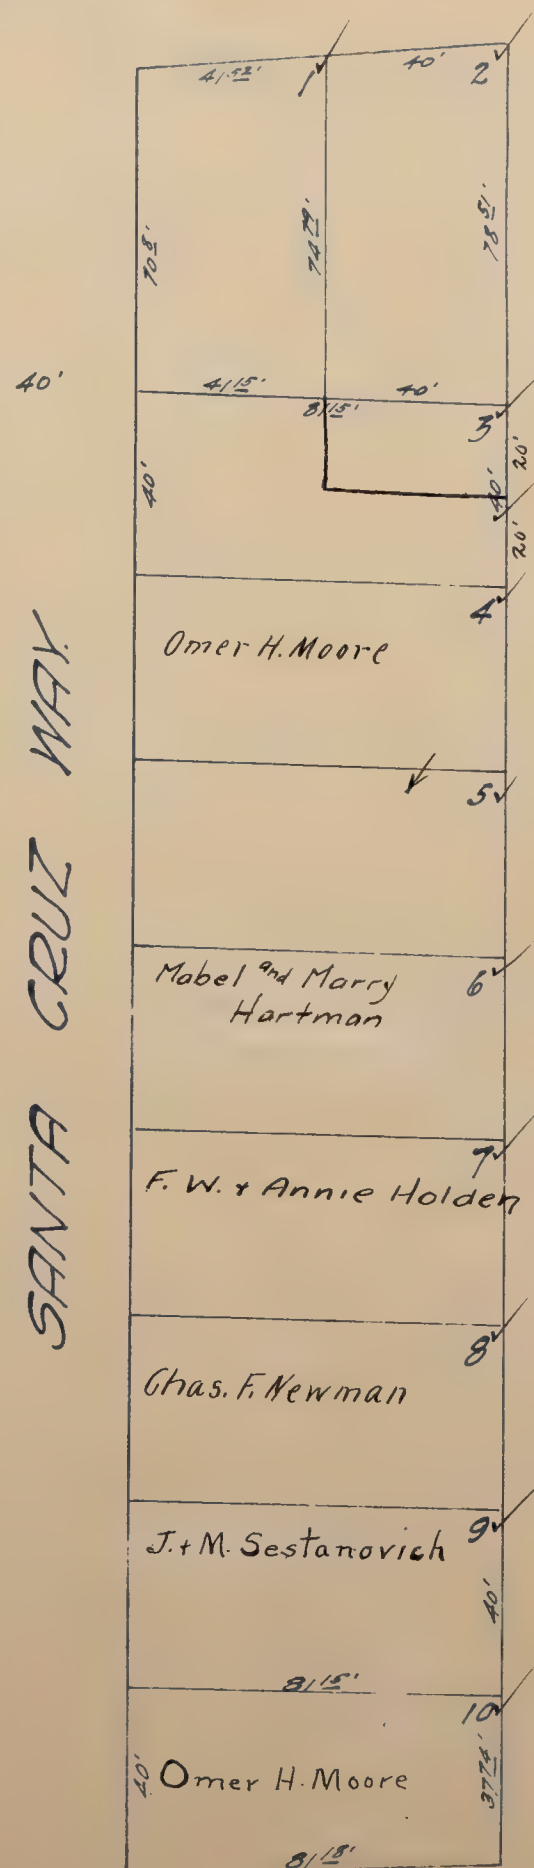


VENADO PLACE




LOCKEWOOD  
made by G.W. Locke & Son, Inc.

Blanks to G.W. Locke & Son, Inc.

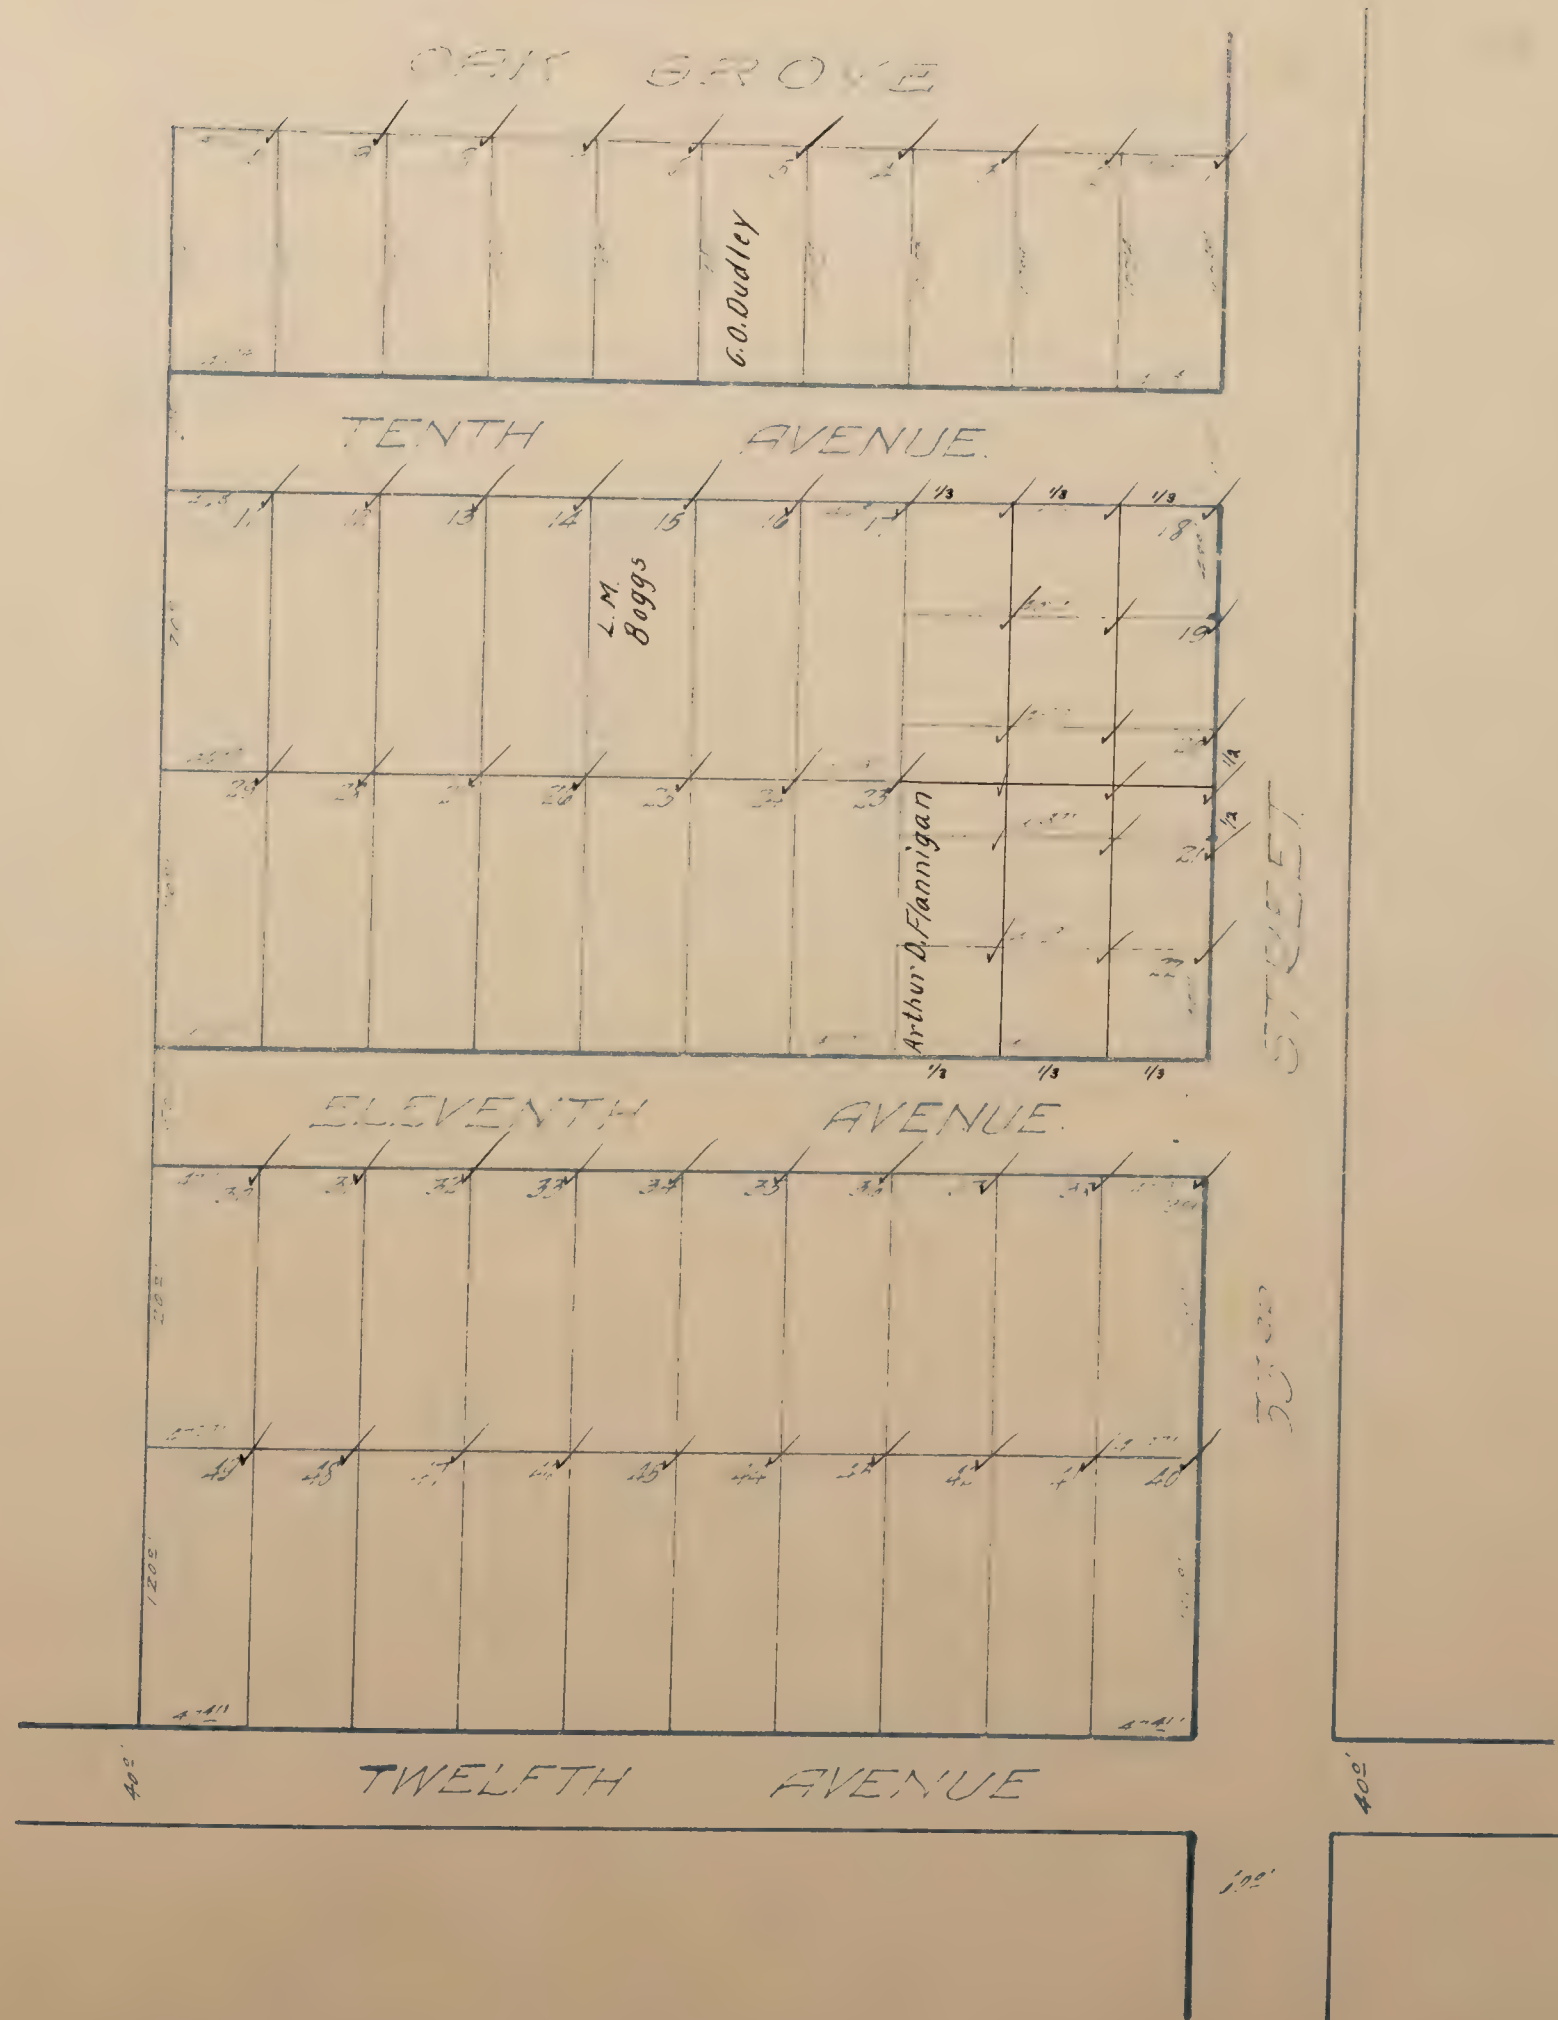




Scale: 1 Inch = 200 Feet.

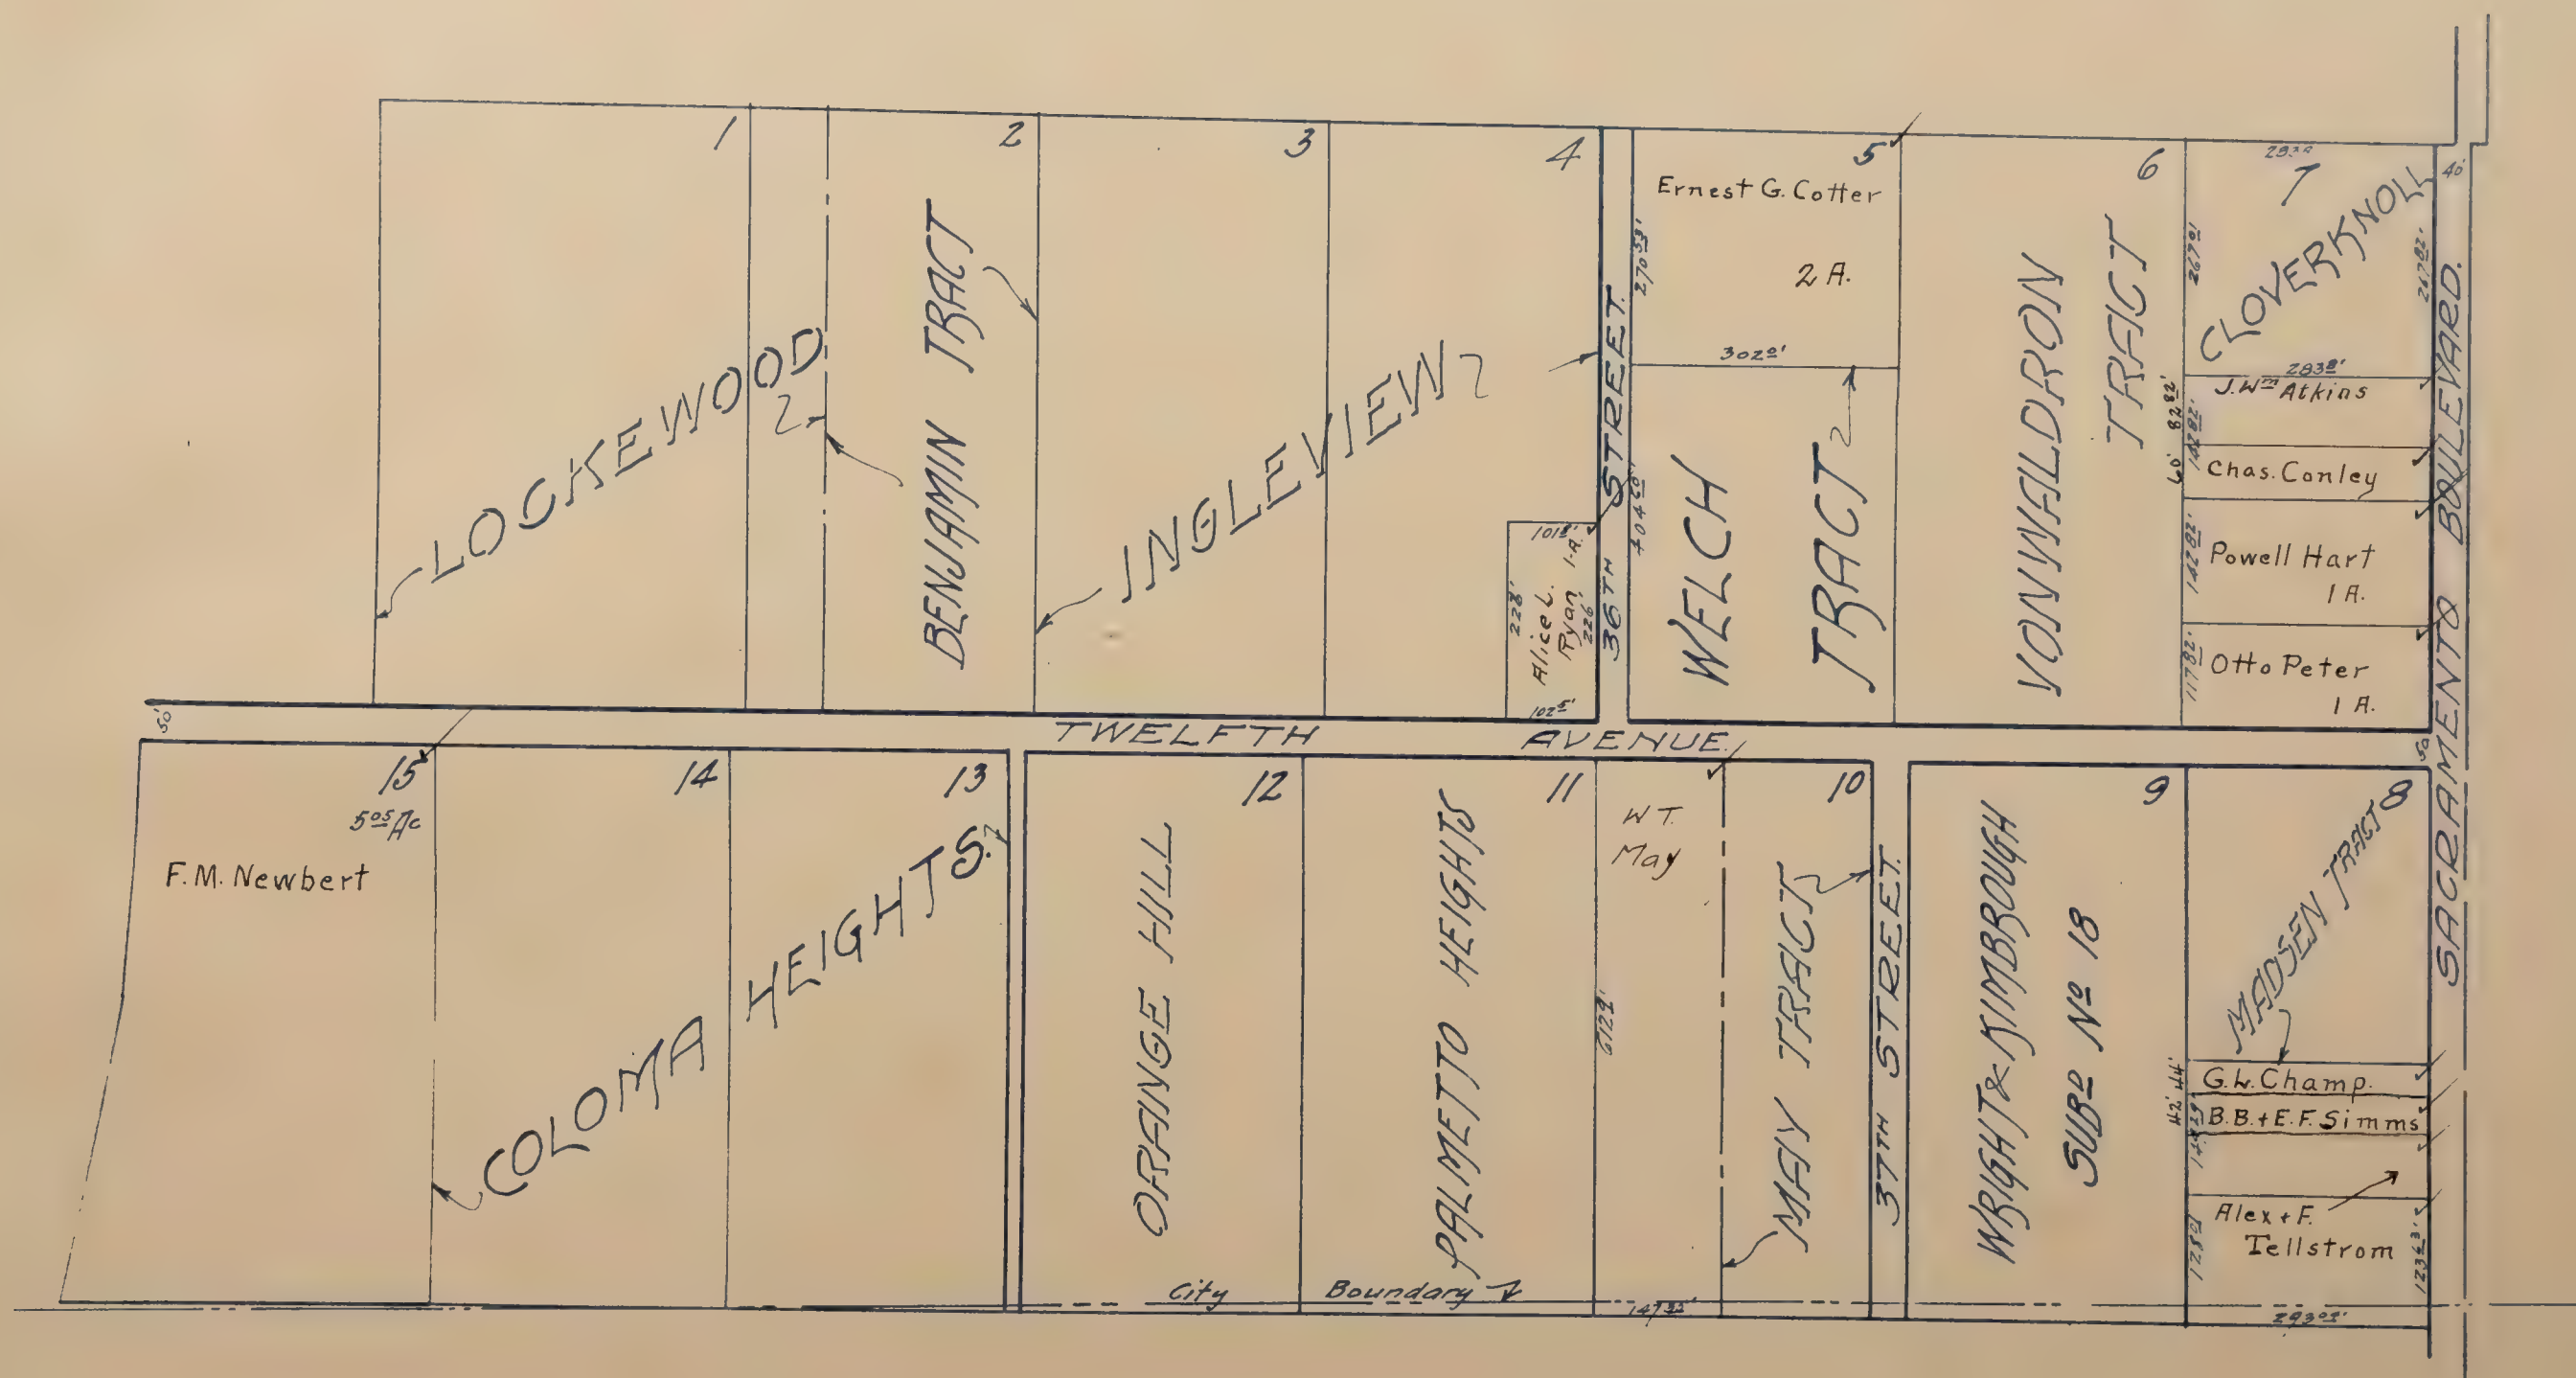



# MADSEN TRACT

Scale: 1/4 inch = 40 feet.

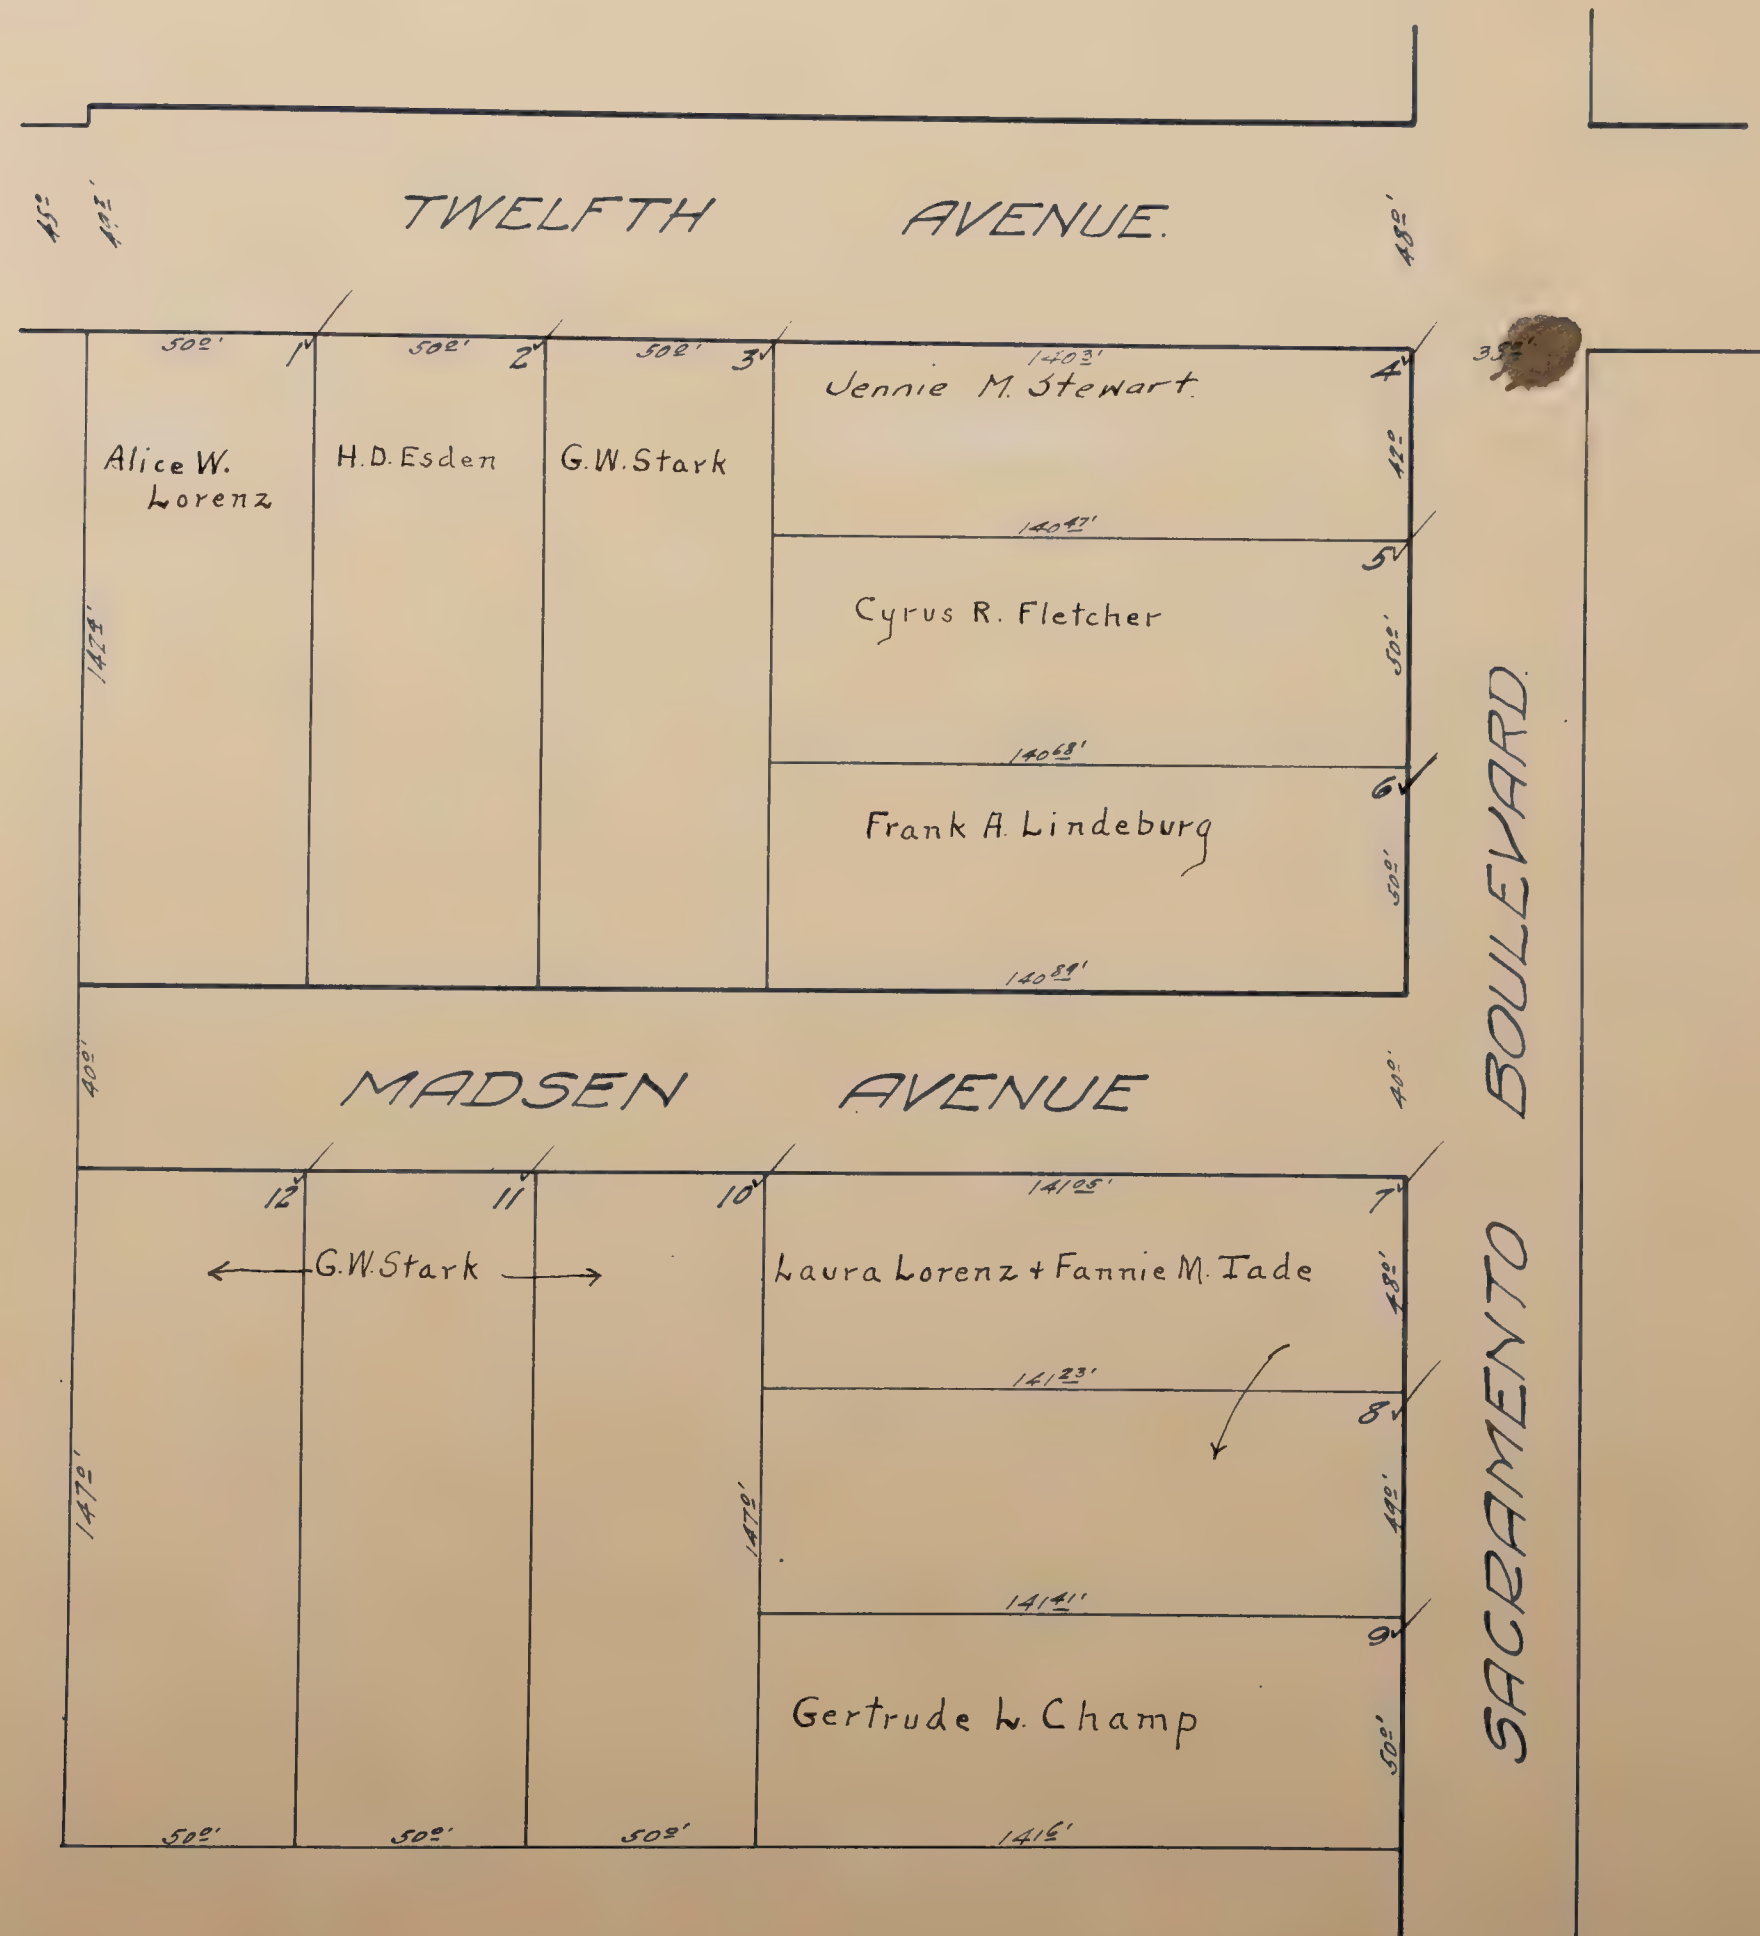




# MAGNOLIA ✓

Scale: 1/4 inch = 40 feet.

Note: Comprises Lot No. 2 of Tract No. 2 of the M. J. Dillman Subdivision No. 2.

DISTRICT 5

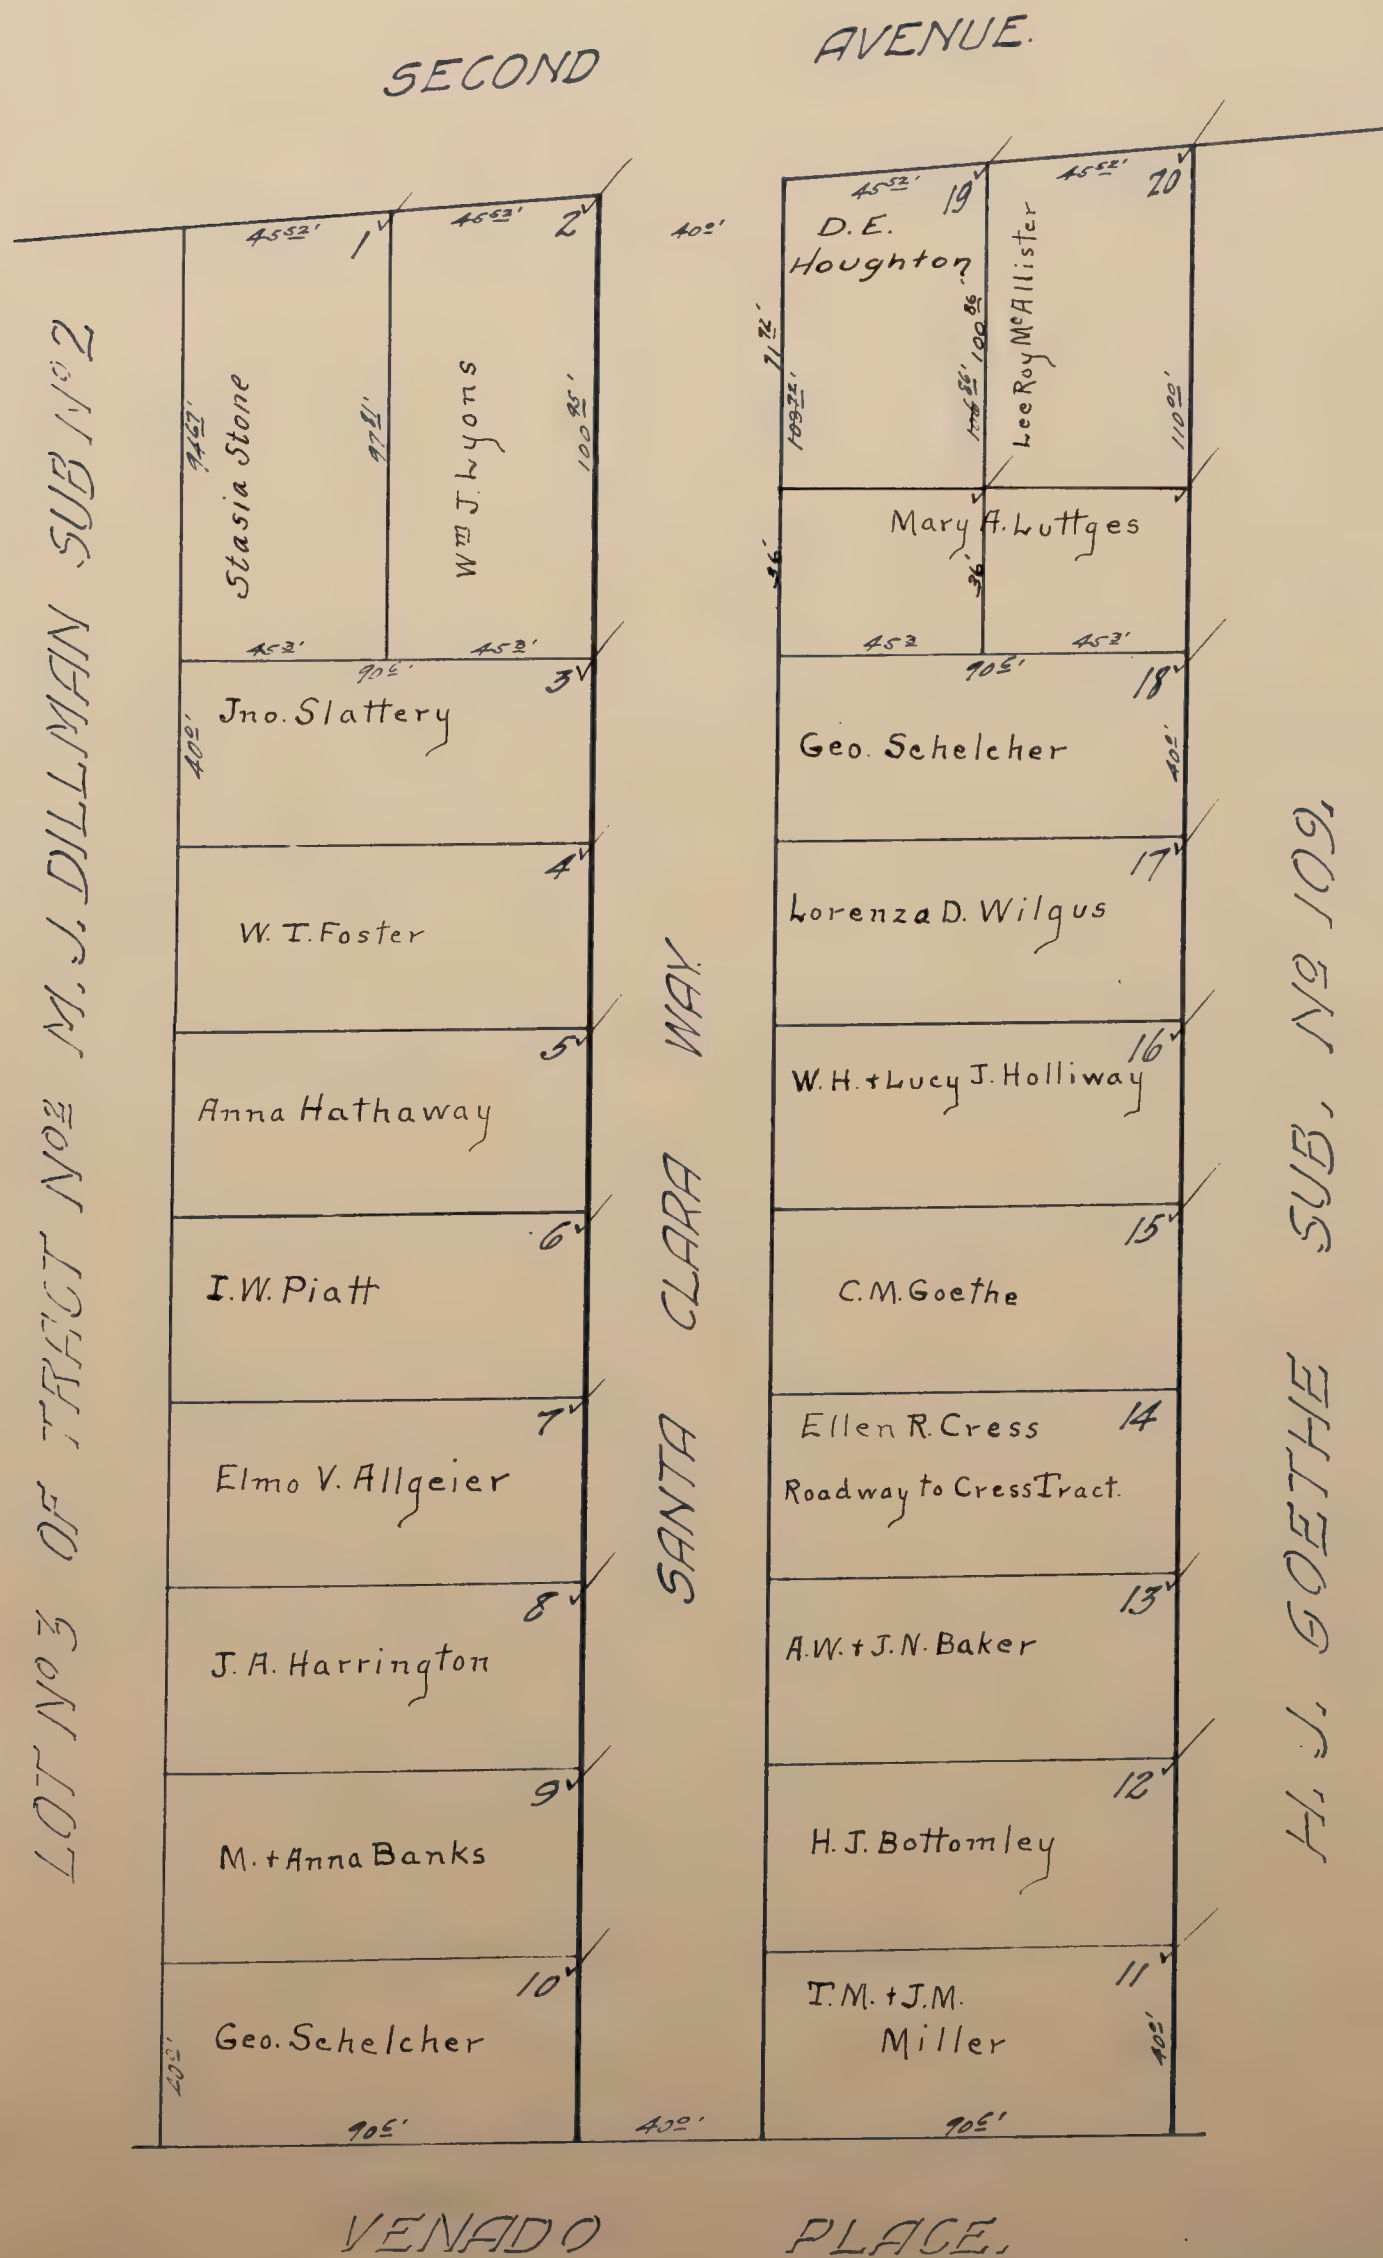




# MAPLE PARK

Scale: 1 inch = 100 feet.

DISTRICT 4

Blanks to F.B.M. Kevitt

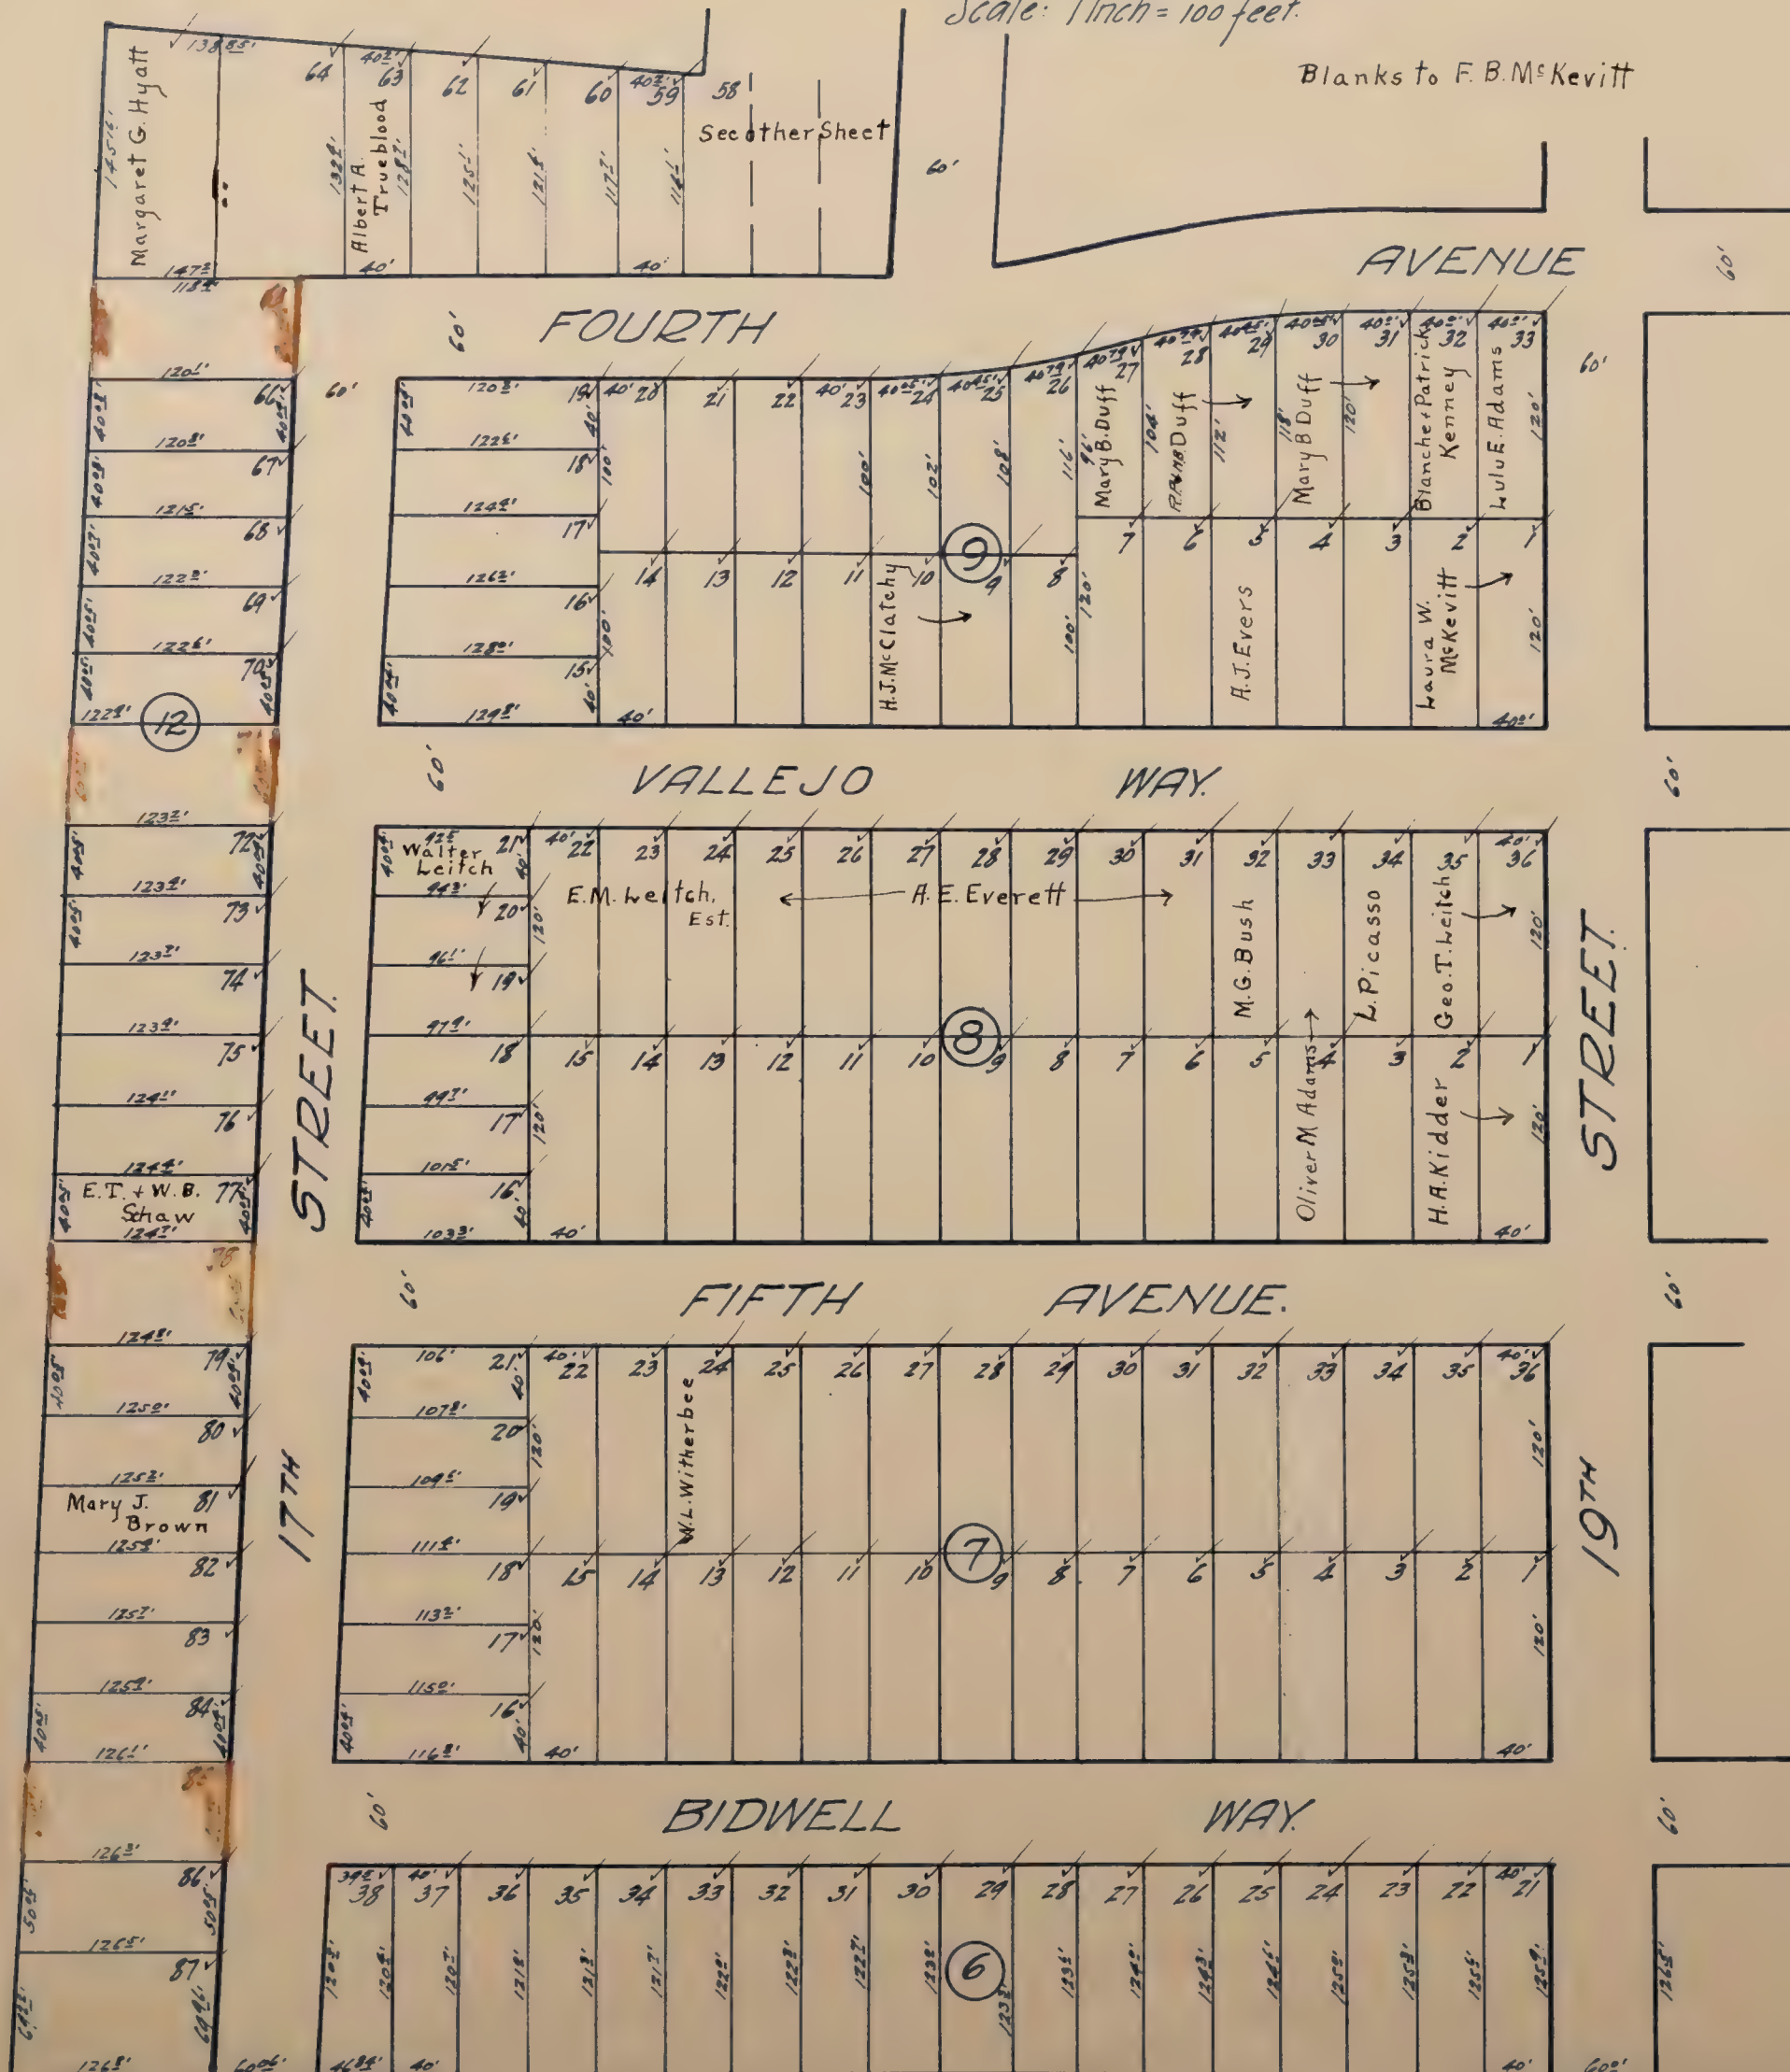




# MAPLE PARK. ✓

Scale: 1/4 inch = 100 feet.

DISTRICT 4

Blanks to F.B.M. Kevitt

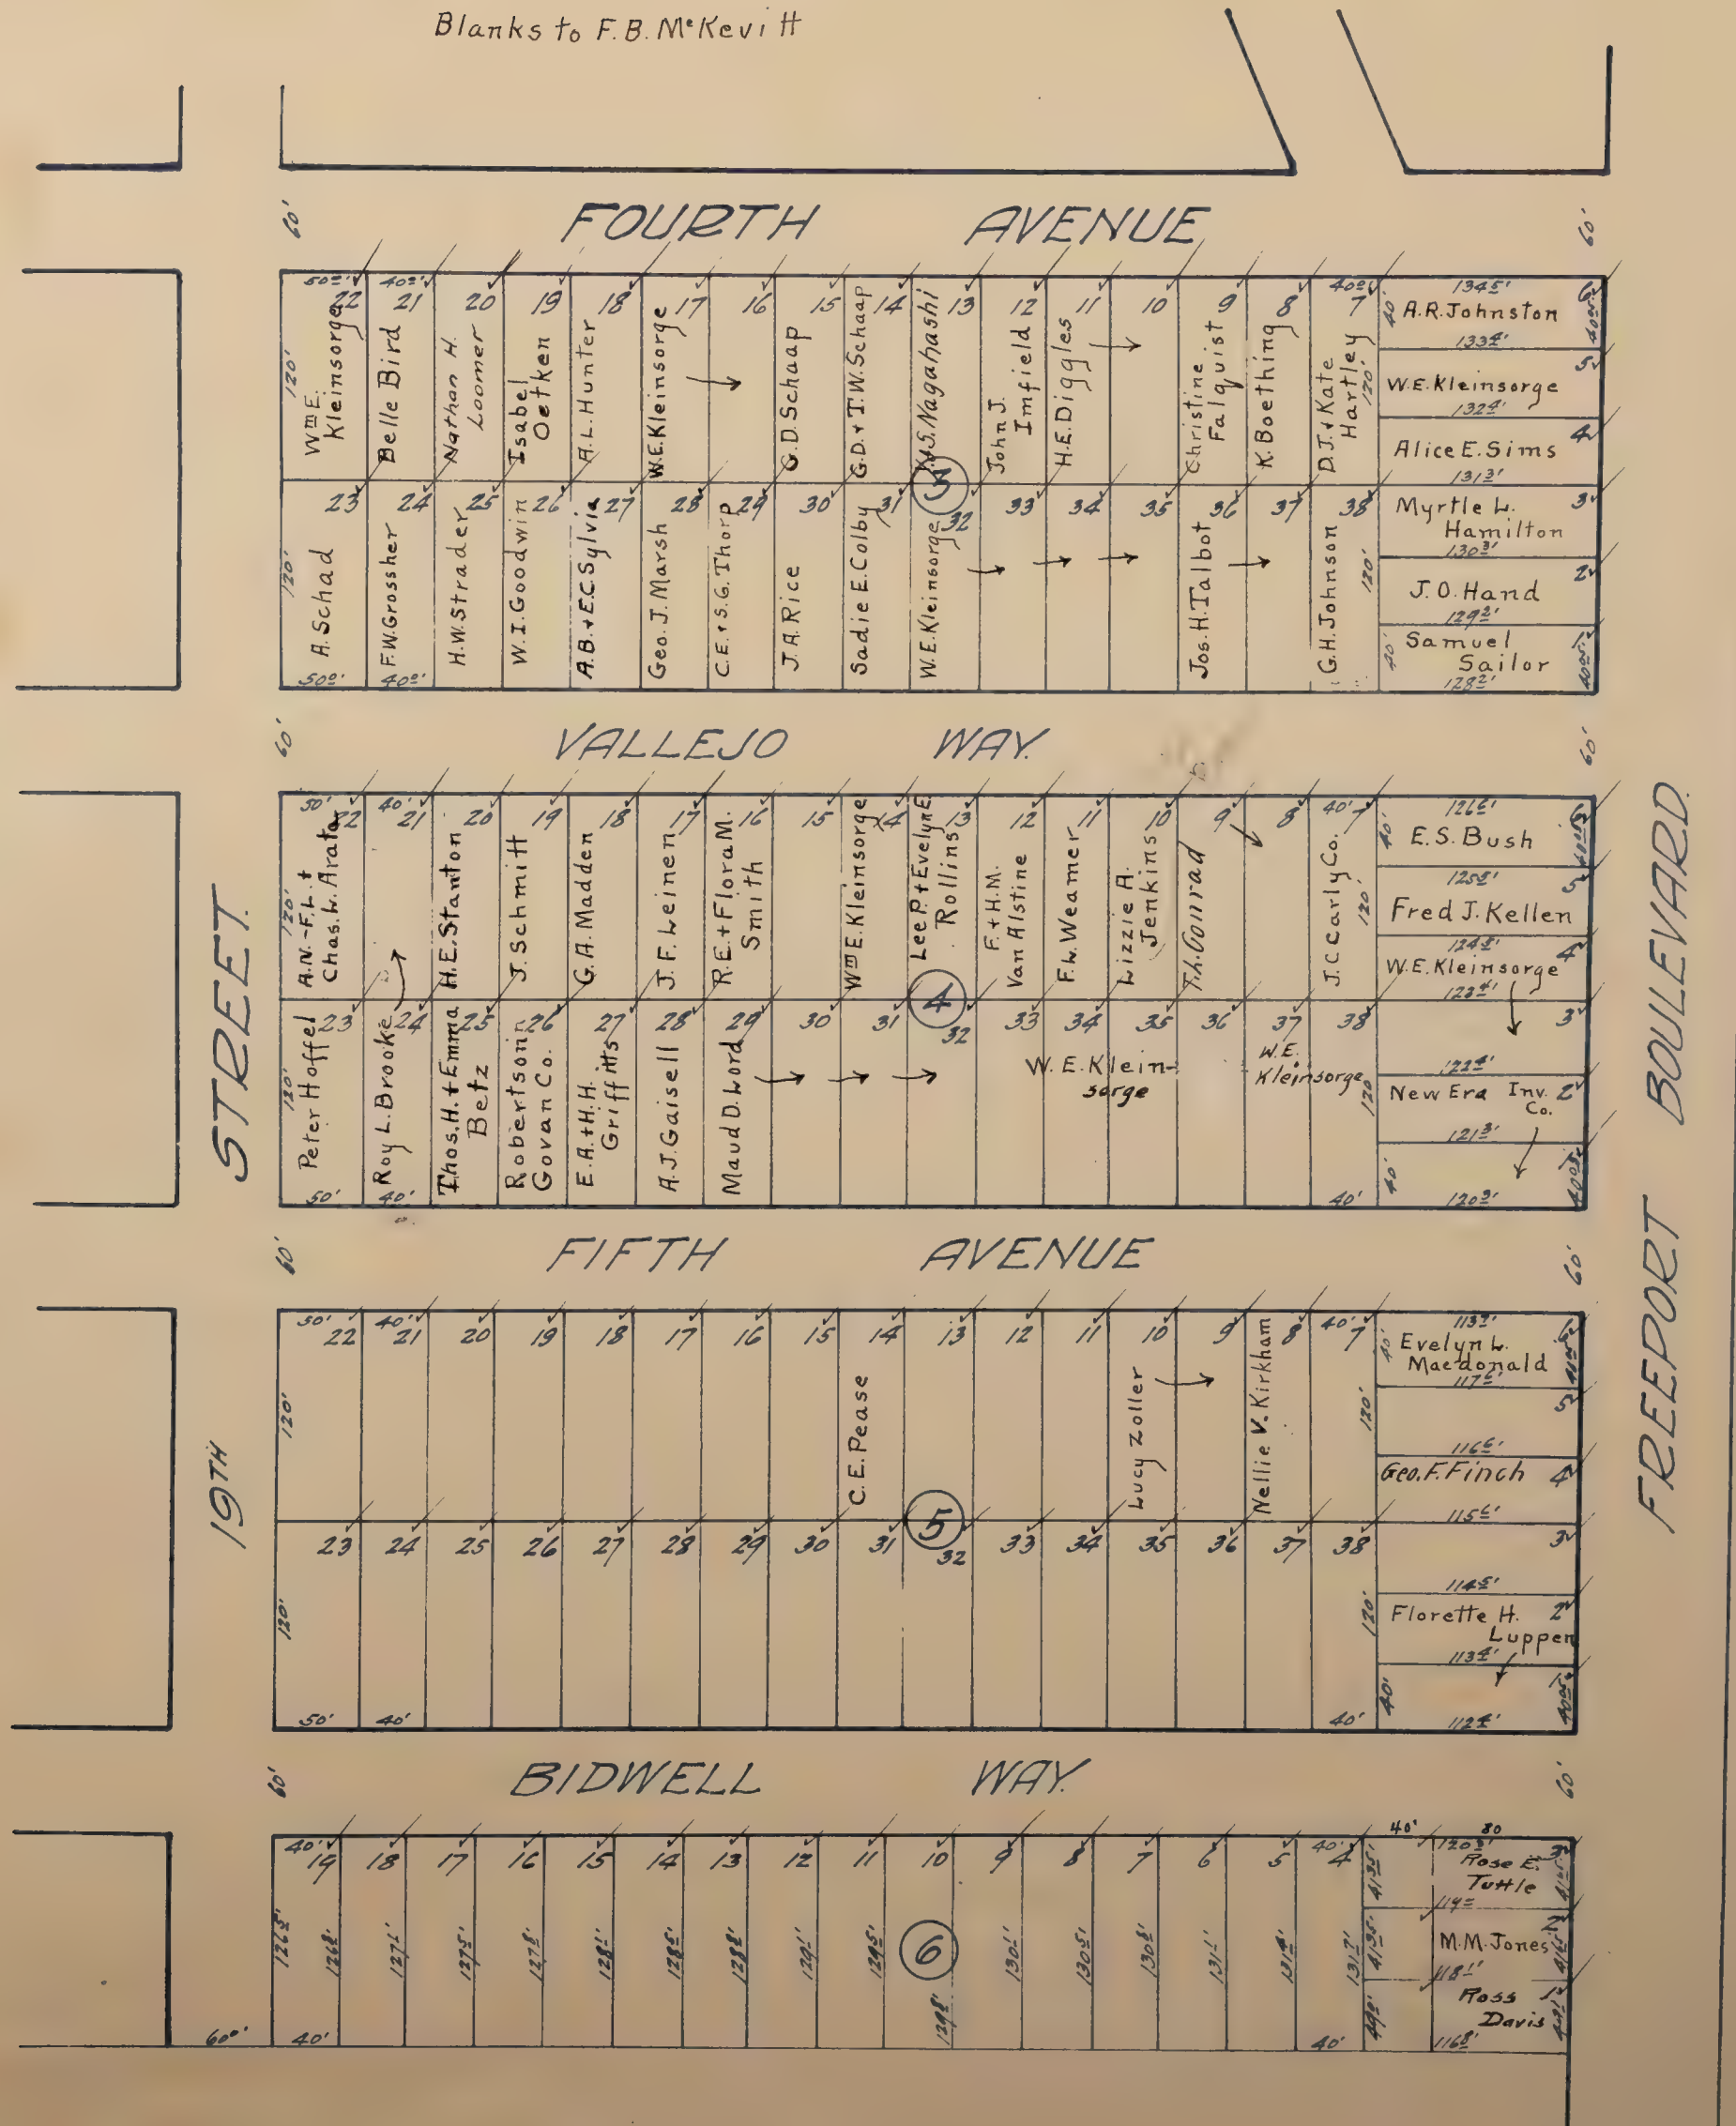



# MAPLE PARK. ✓

Scale: 1/4 inch = 100 feet.

DISTRICT 4

Blanks to Frank B. McKevitt





DISTRICT 4

SUB'D OF LOTS 19, 20 & 21 OF BLOCK 12 ✓  
OF  
AMENDED PLAT OF  
MAPLE PARK.

Scale: 1 inch = 30 feet.

BOXLER TRACT SUB. N° 1.

BOXLER TRACT SUB. N° 2.





# DISTRICT 5


## MARSHALL COURT ✓

Scale: 1/4 inch = 40 feet

NOTE: Comprises all of Lot 2681 and the E 7/8 of Lot 2682 of Oak Terrace.

Blanks to Jennie S. Hopkins

## OAK TERRACE

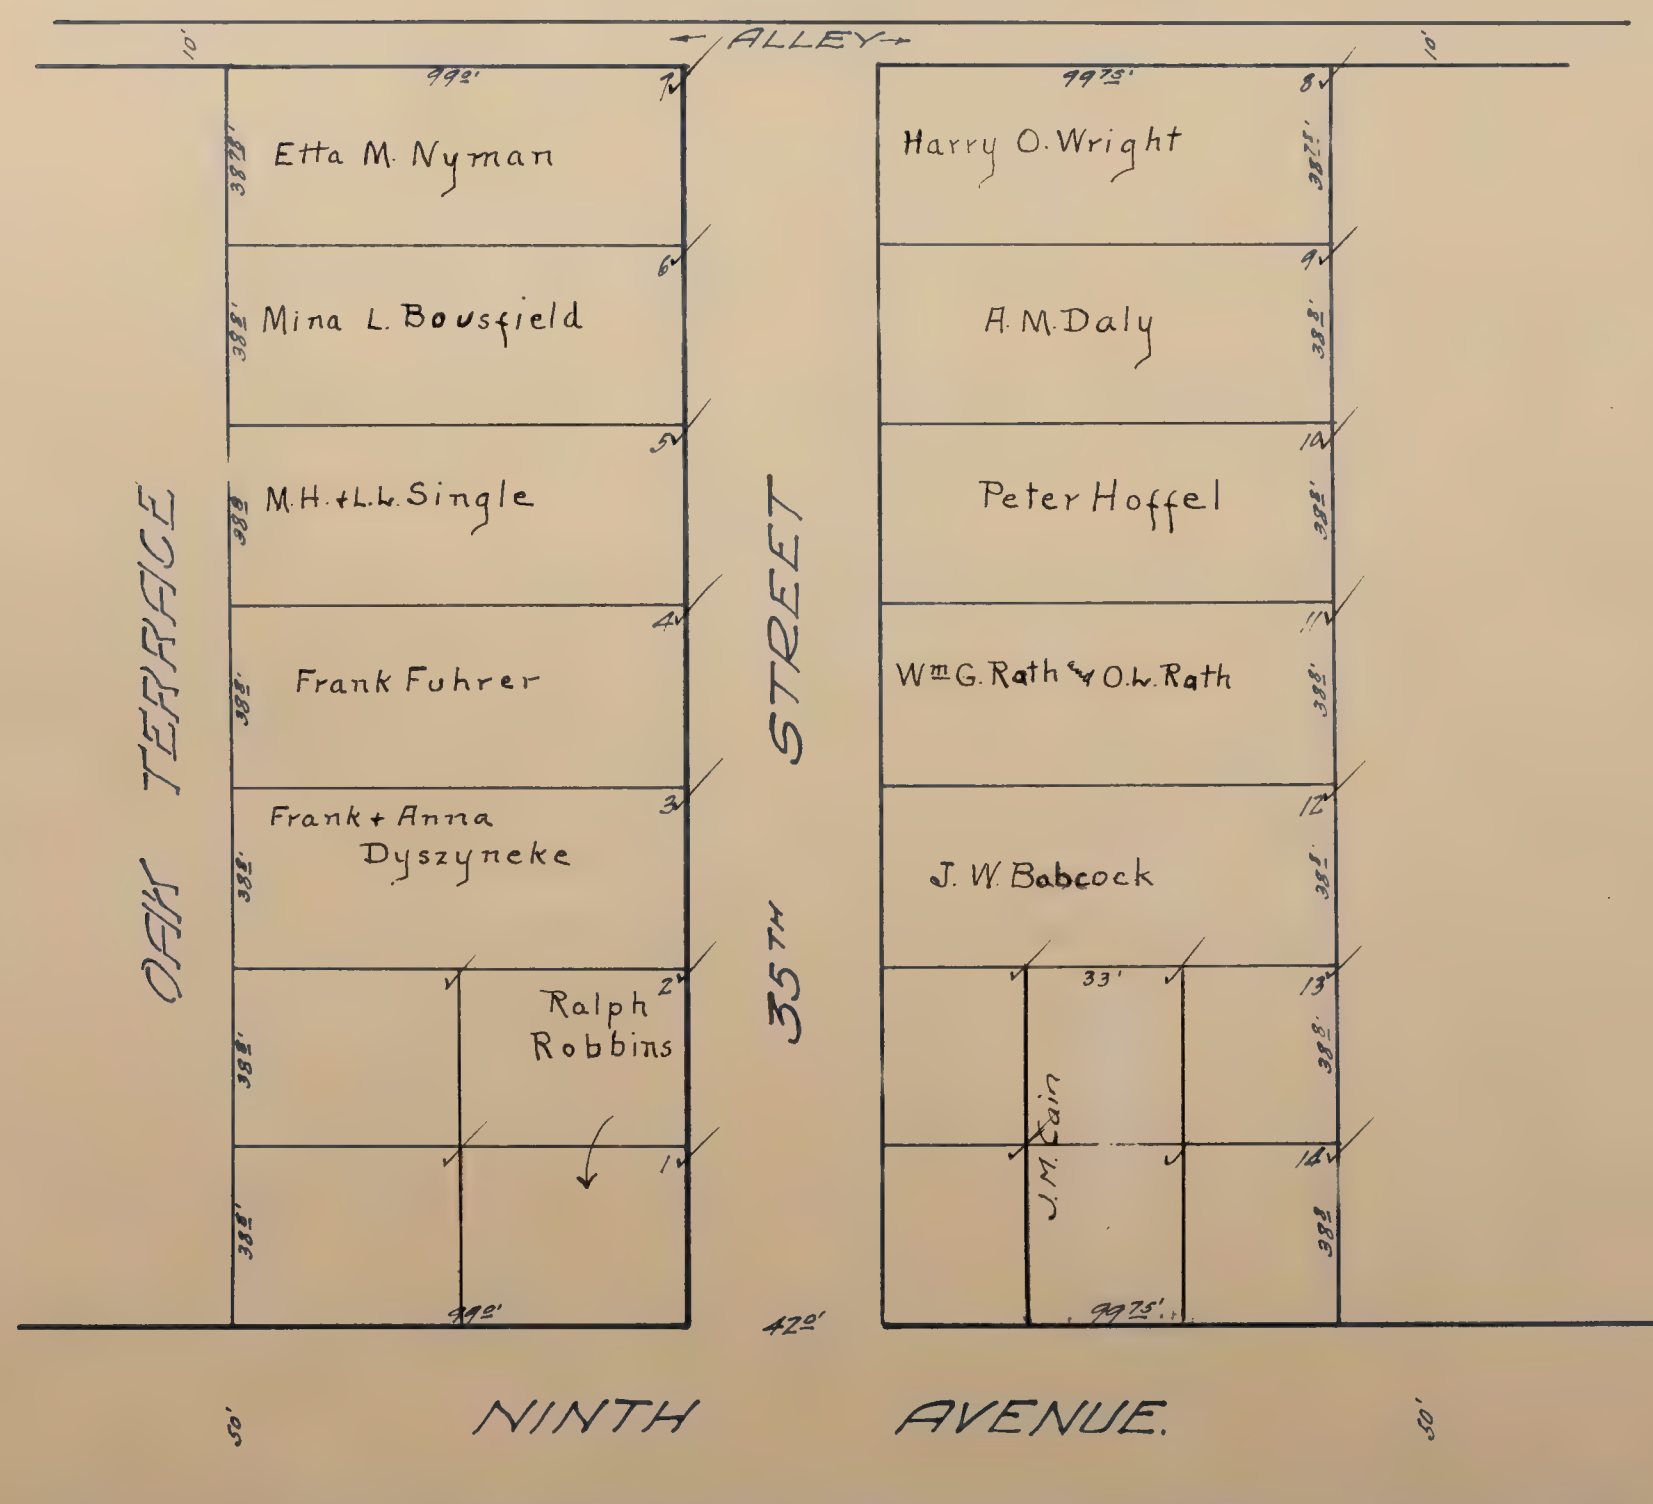




## N. DISTRICT 6

MARTINDALE ✓

Scale: 1 inch = 80 feet.

Note: @comprises Lots 7 and 8 of the Philip Wolf Tract.

Blanks to Mary, Jos. E., Nate S. Green + Georgia F. Dean.

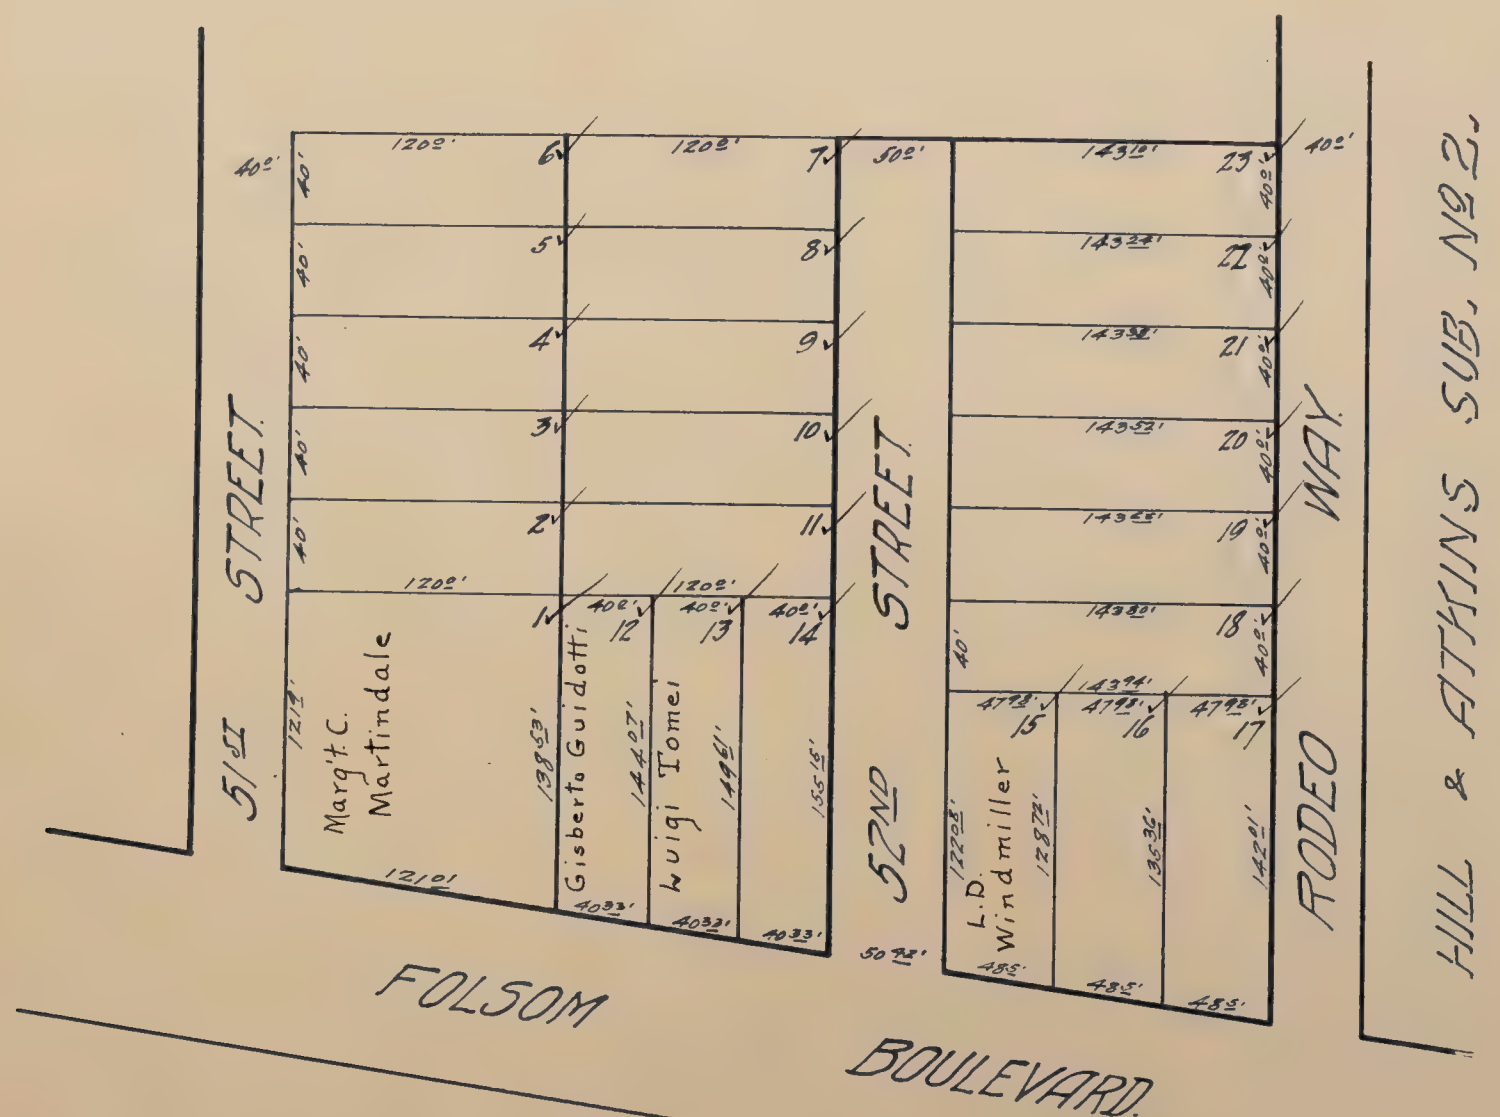



DISTRICT 5

MARTY & BRADY TRACT No 1 ✓

Scale: 1 Inch = 80 feet

Note: Comprises Lots 9 to 17 inc. of the Ingham Tract.

Blanks to Ed. M. Brady & Frank Cosgrove






# MAY TRACT

Scale: 1 inch = 80 feet

DISTRICT 5

Note: @mprises Part of Lots 10 & 22 Louisiana Tract.

Blanks to W. T. May

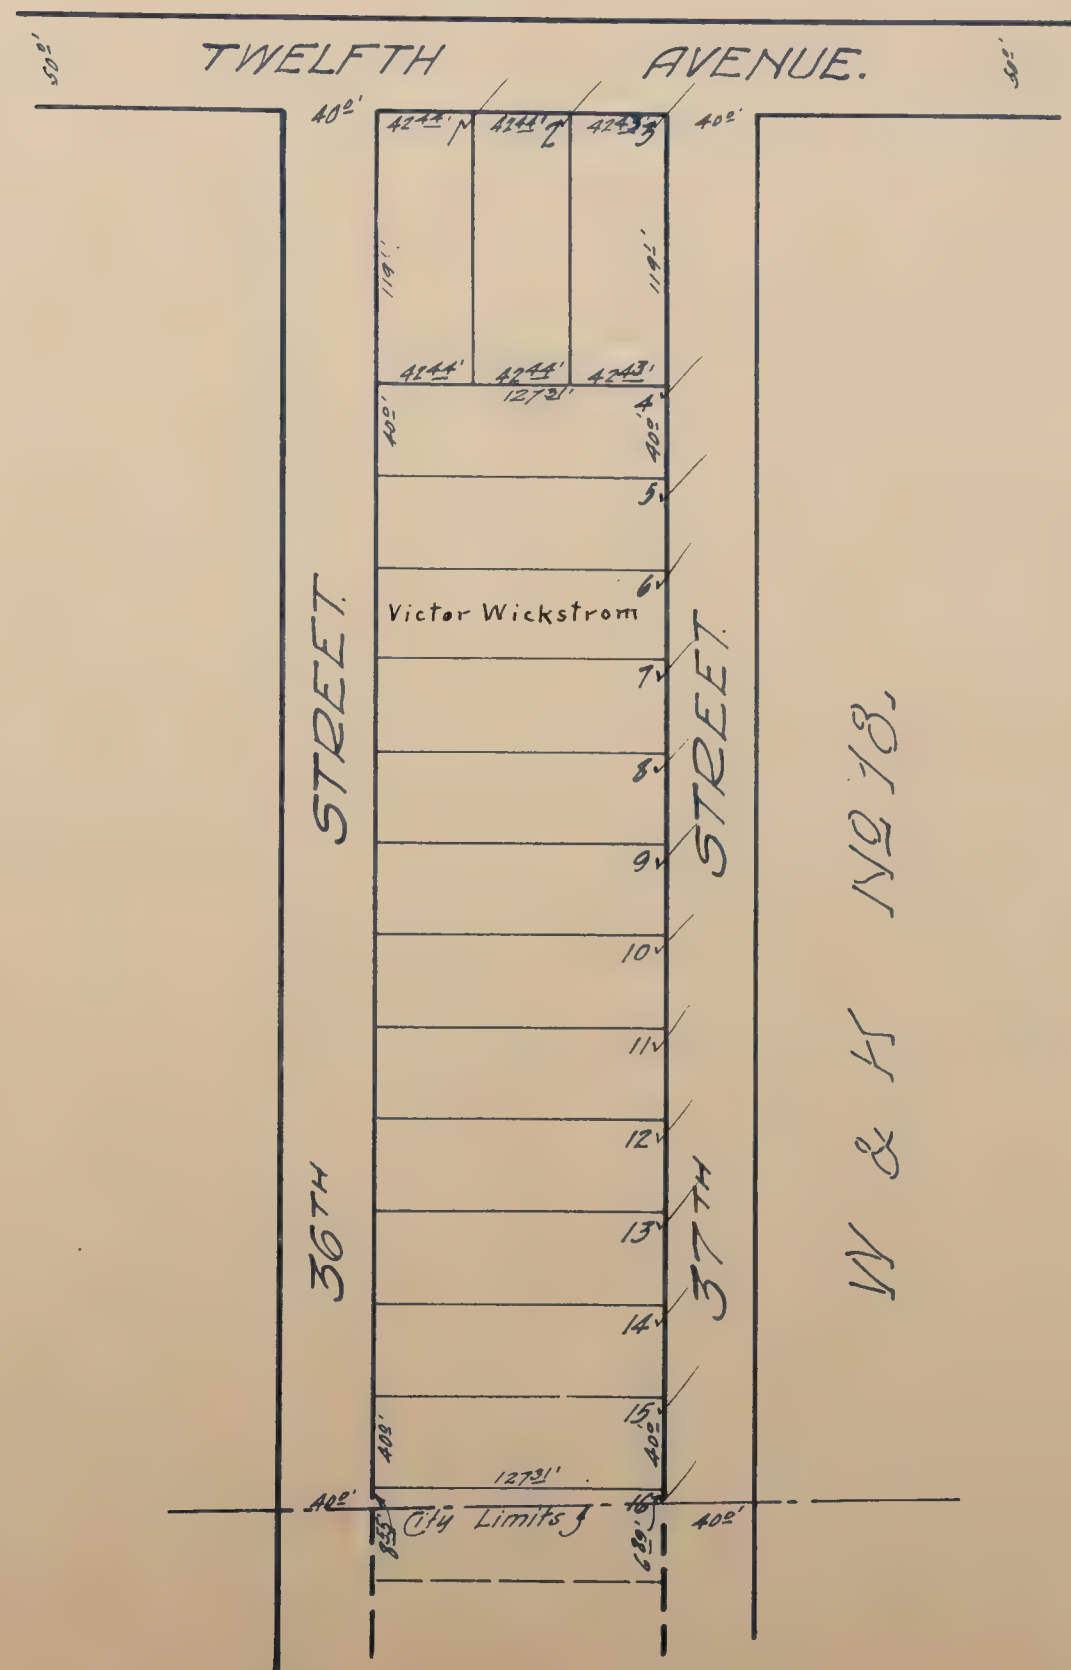



N. DISTRICT 6

# MEISTER TRACT

Scale: 1 inch = 30 feet

NOTE: Comprises the S. 1/2 of Lot 4 and all of Lots 5 and 6 of Tullar Tract.





# MELLWOOD TRACT


Scale: 1 inch = 80 feet

NOTE: Comprises all of the West 1/2 of Lot 23 of the M.J. Dillman Tract Sub No. 1.

DISTRICT 5

Blanks to J. Traganza

FIFTH AVENUE

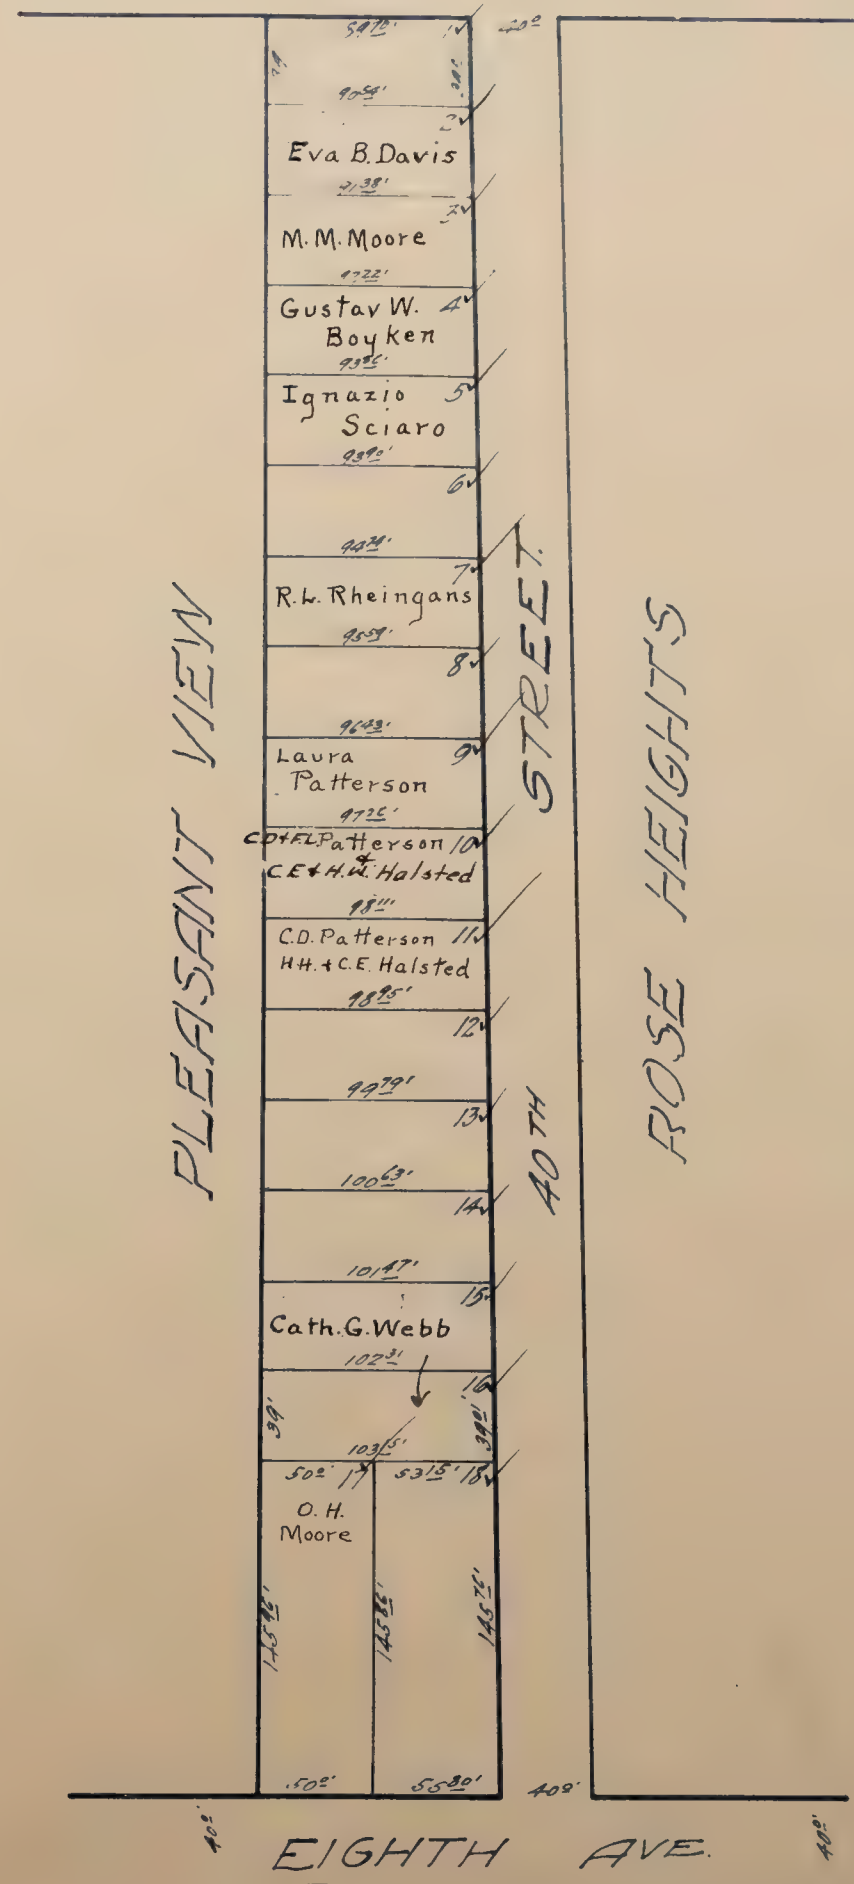



# MIER AND SOWELL HIGH SCHOOL TRACT


Scale: 1 Inch = 80 feet

DISTRICT 5

T STREET COURT



W & K TRACT No 23

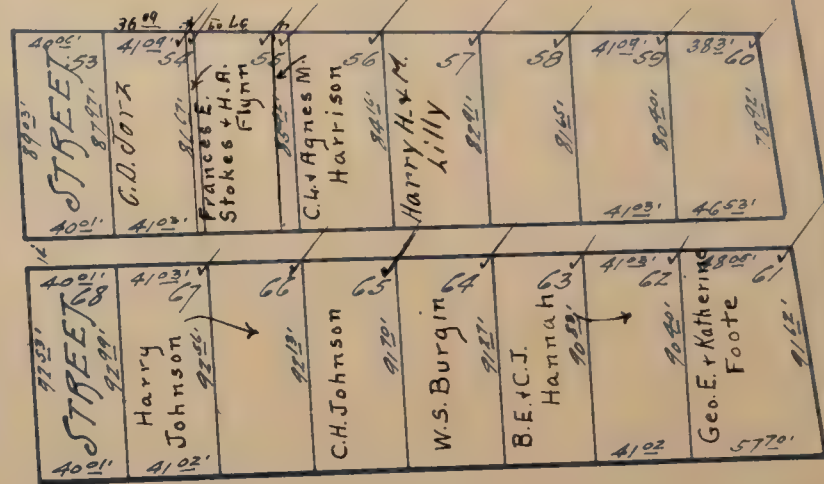

TRACT No 29

W & K



# MILFORD TRACT ✓


Scale 1 Inch = 20 Feet

S. DISTRICT 6

Blanks to Fisher, Woods, Ballinger, Morley, Kavelle & Bradford

TRACTION  
ADDN No 2

WALLACE  
TRACT.

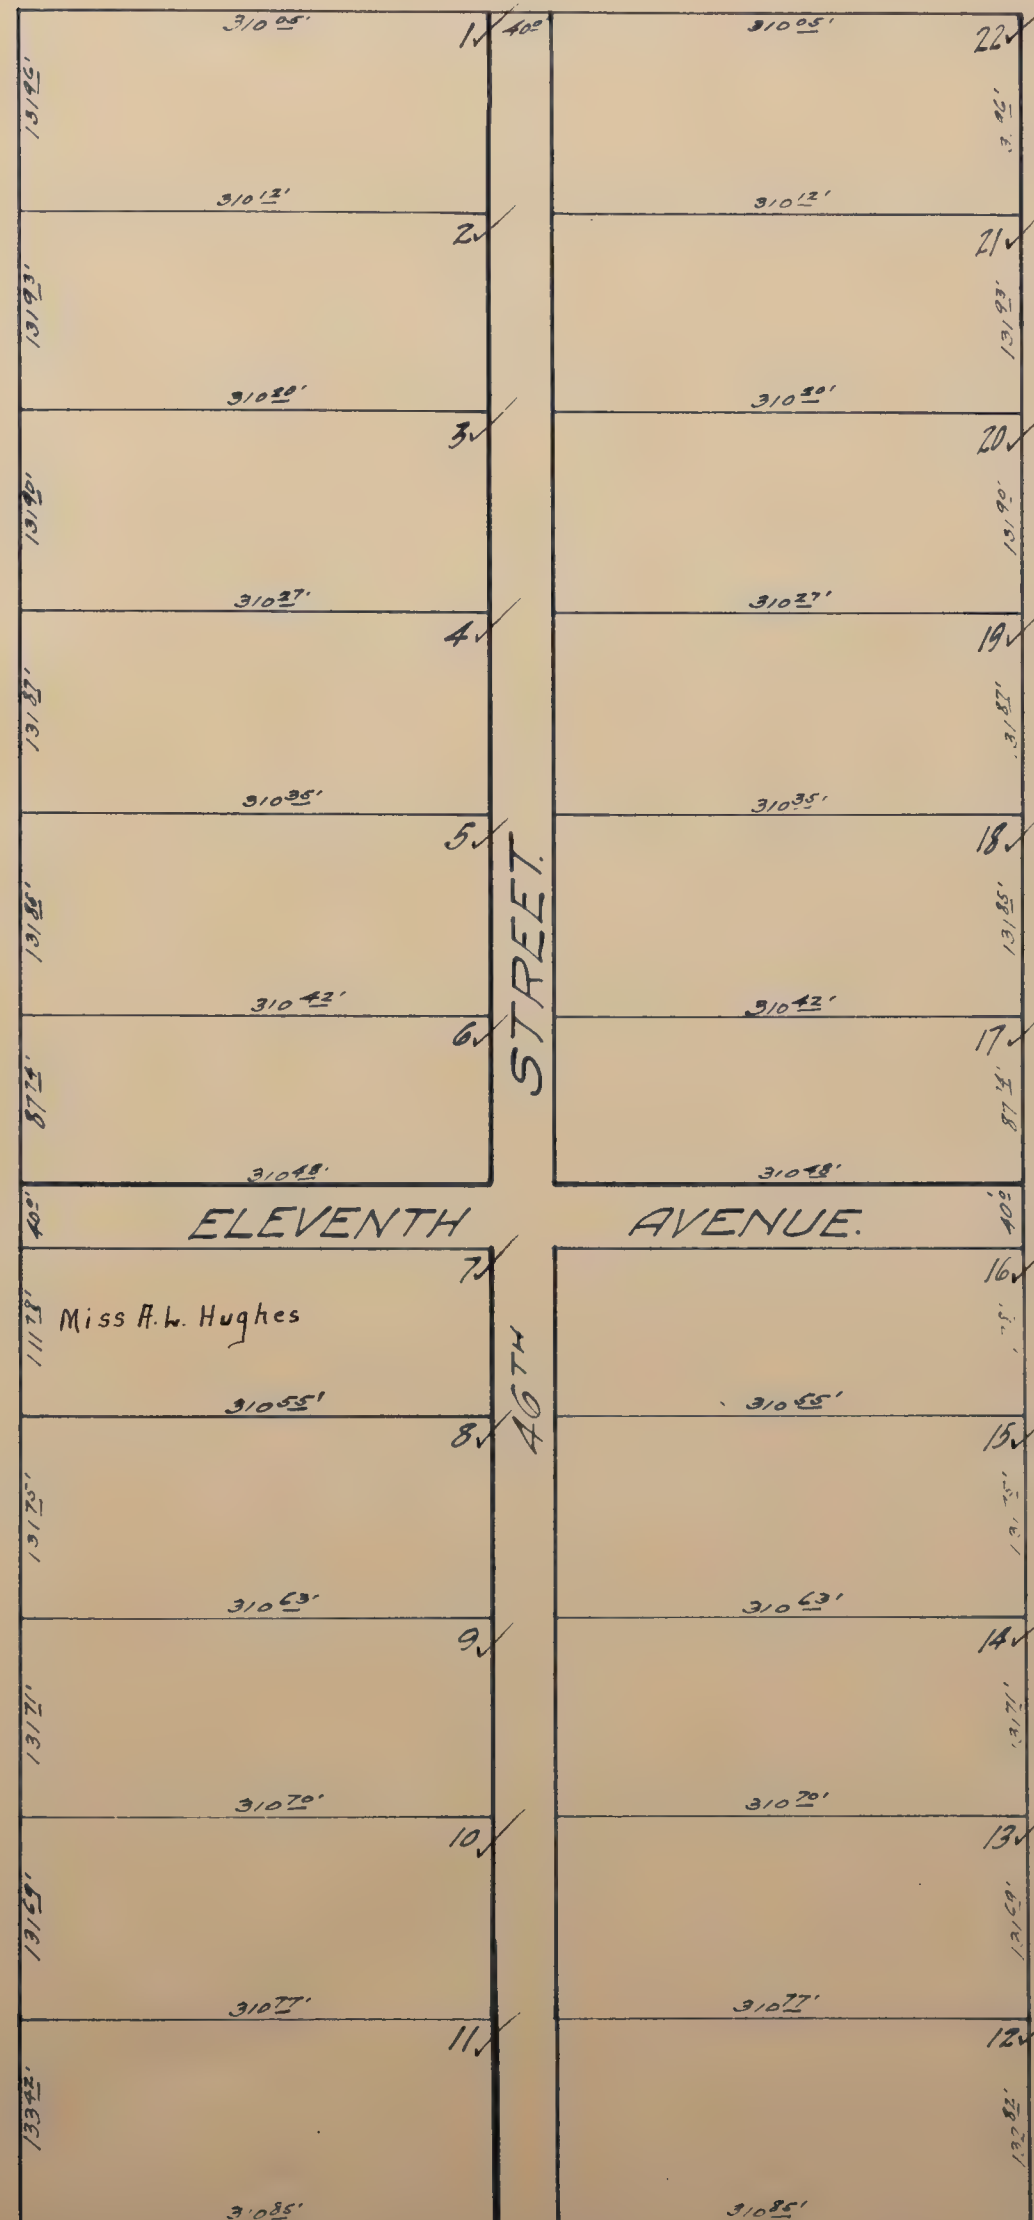


CARSTEN'S  
ACRES.



N. DISTRICT 6


MONTCLAIR  
500' x 120' feet

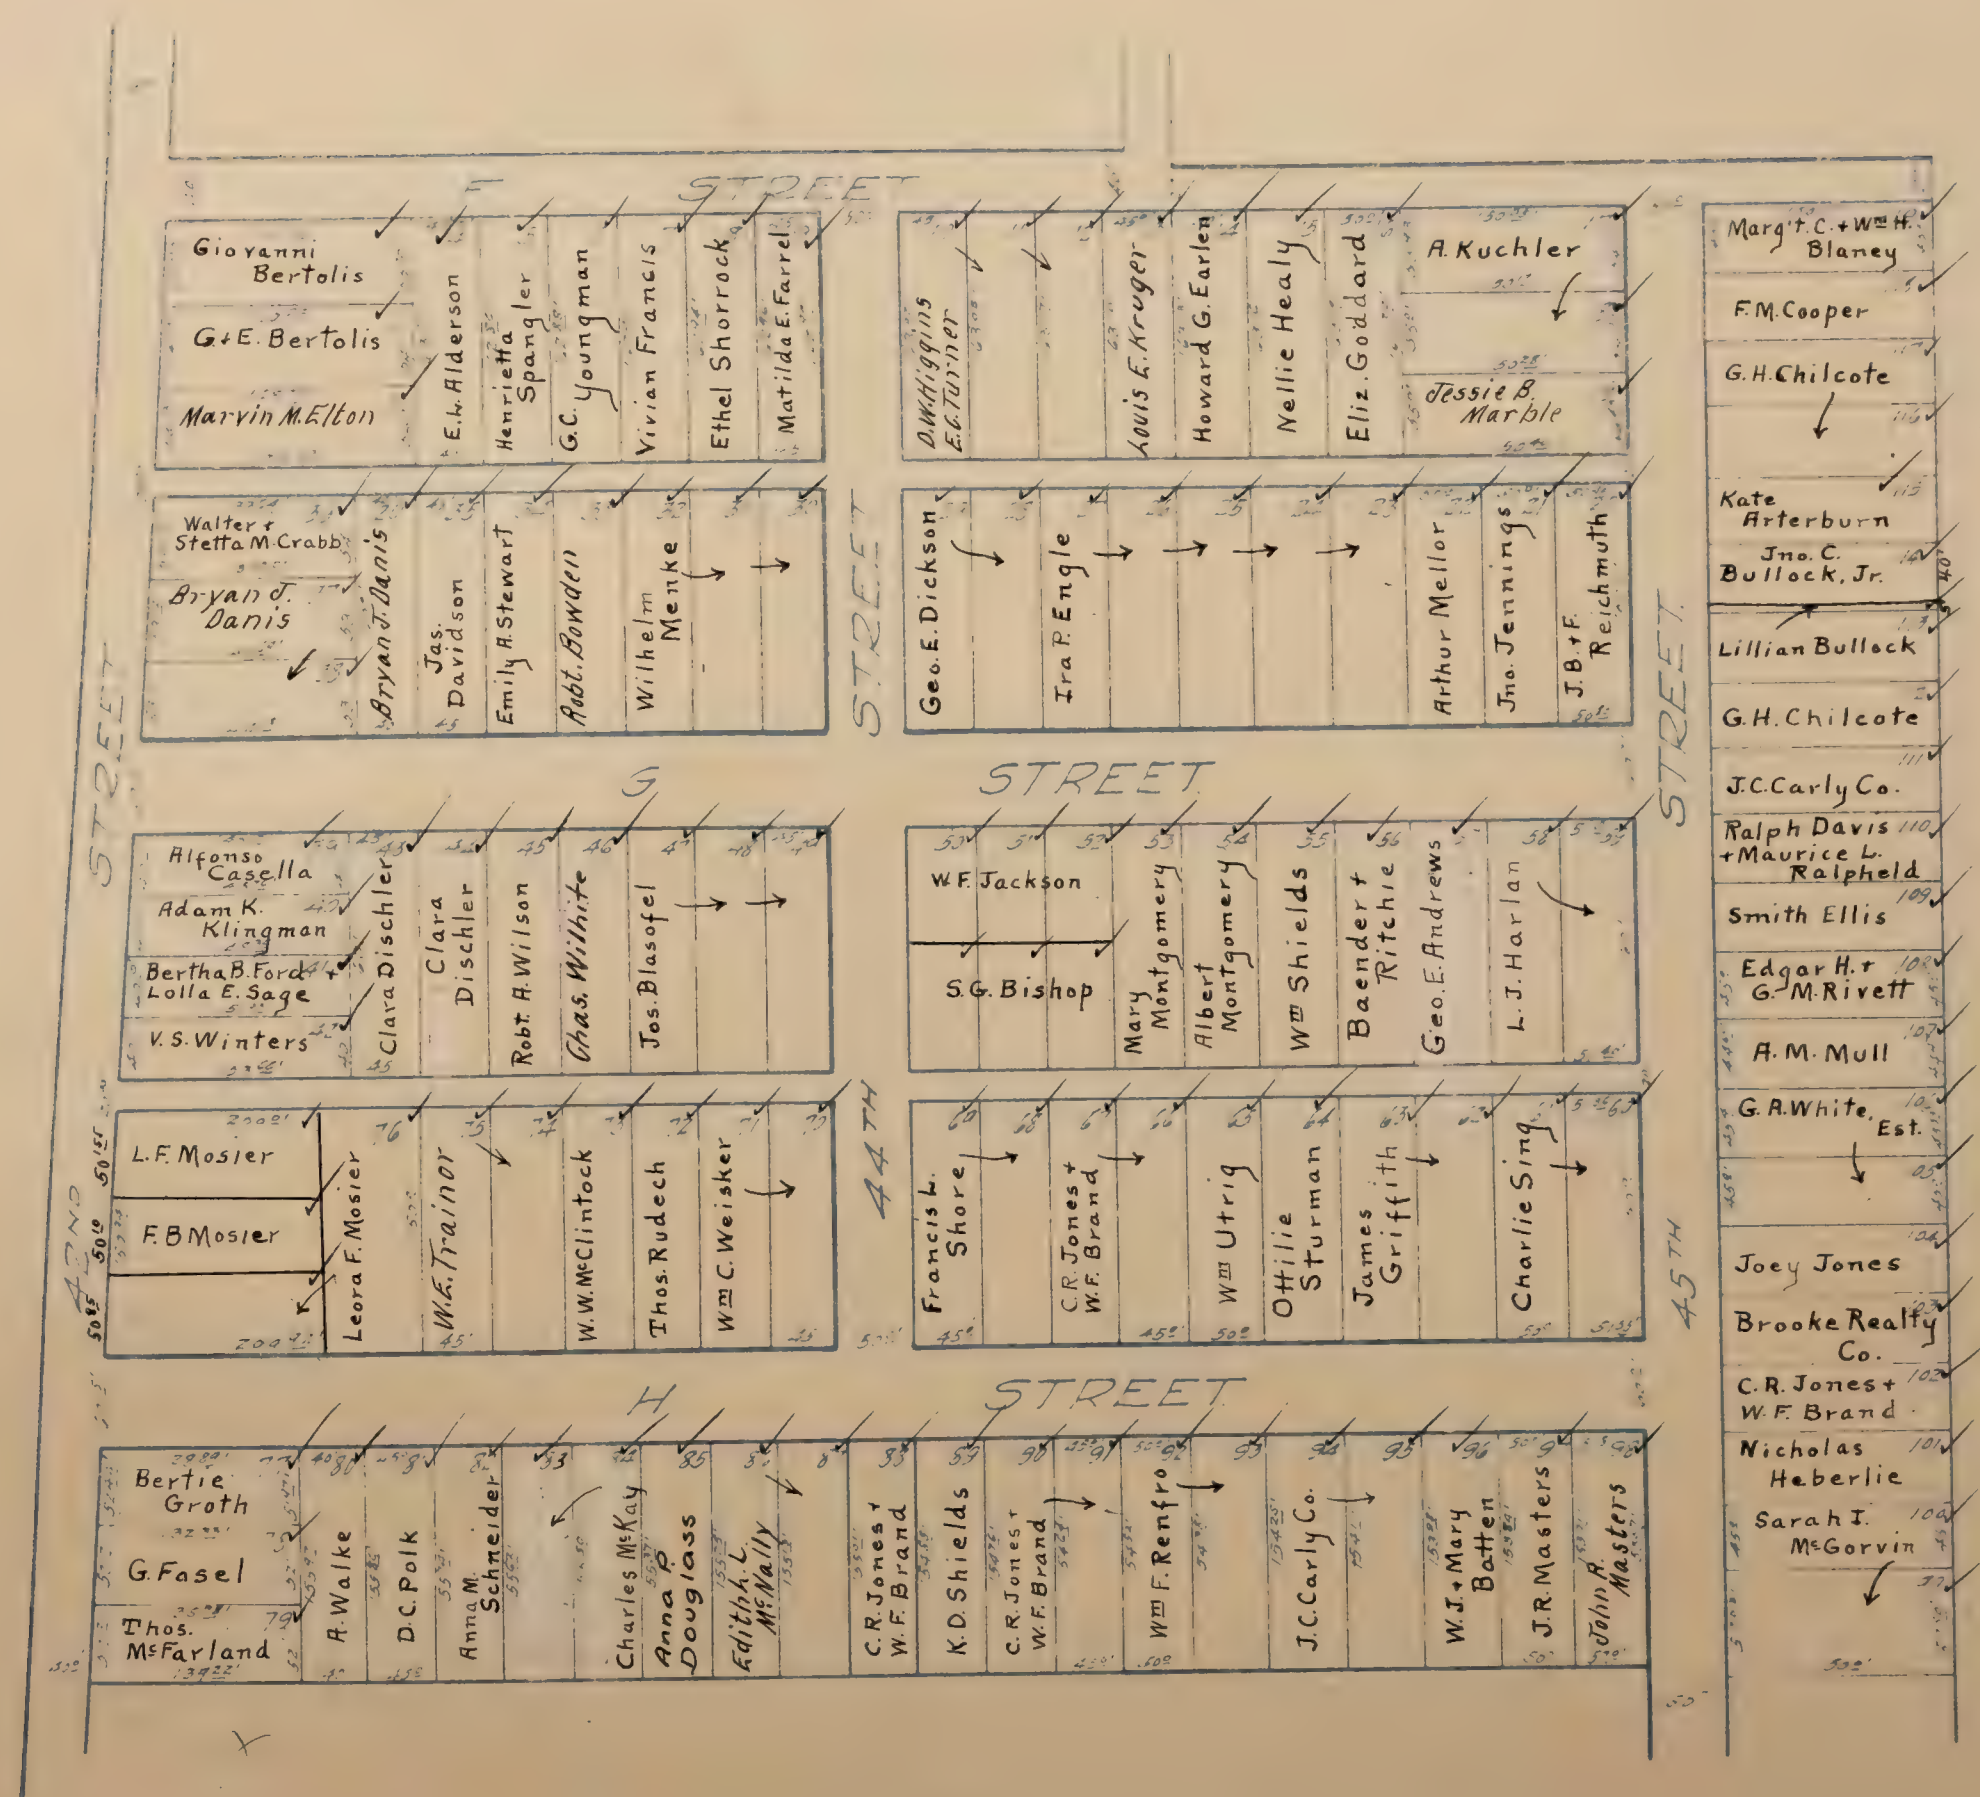



MONTE VISTA ✓

Sec. 2.  $1.5 \cdot h = 20.0 \text{ in.}$

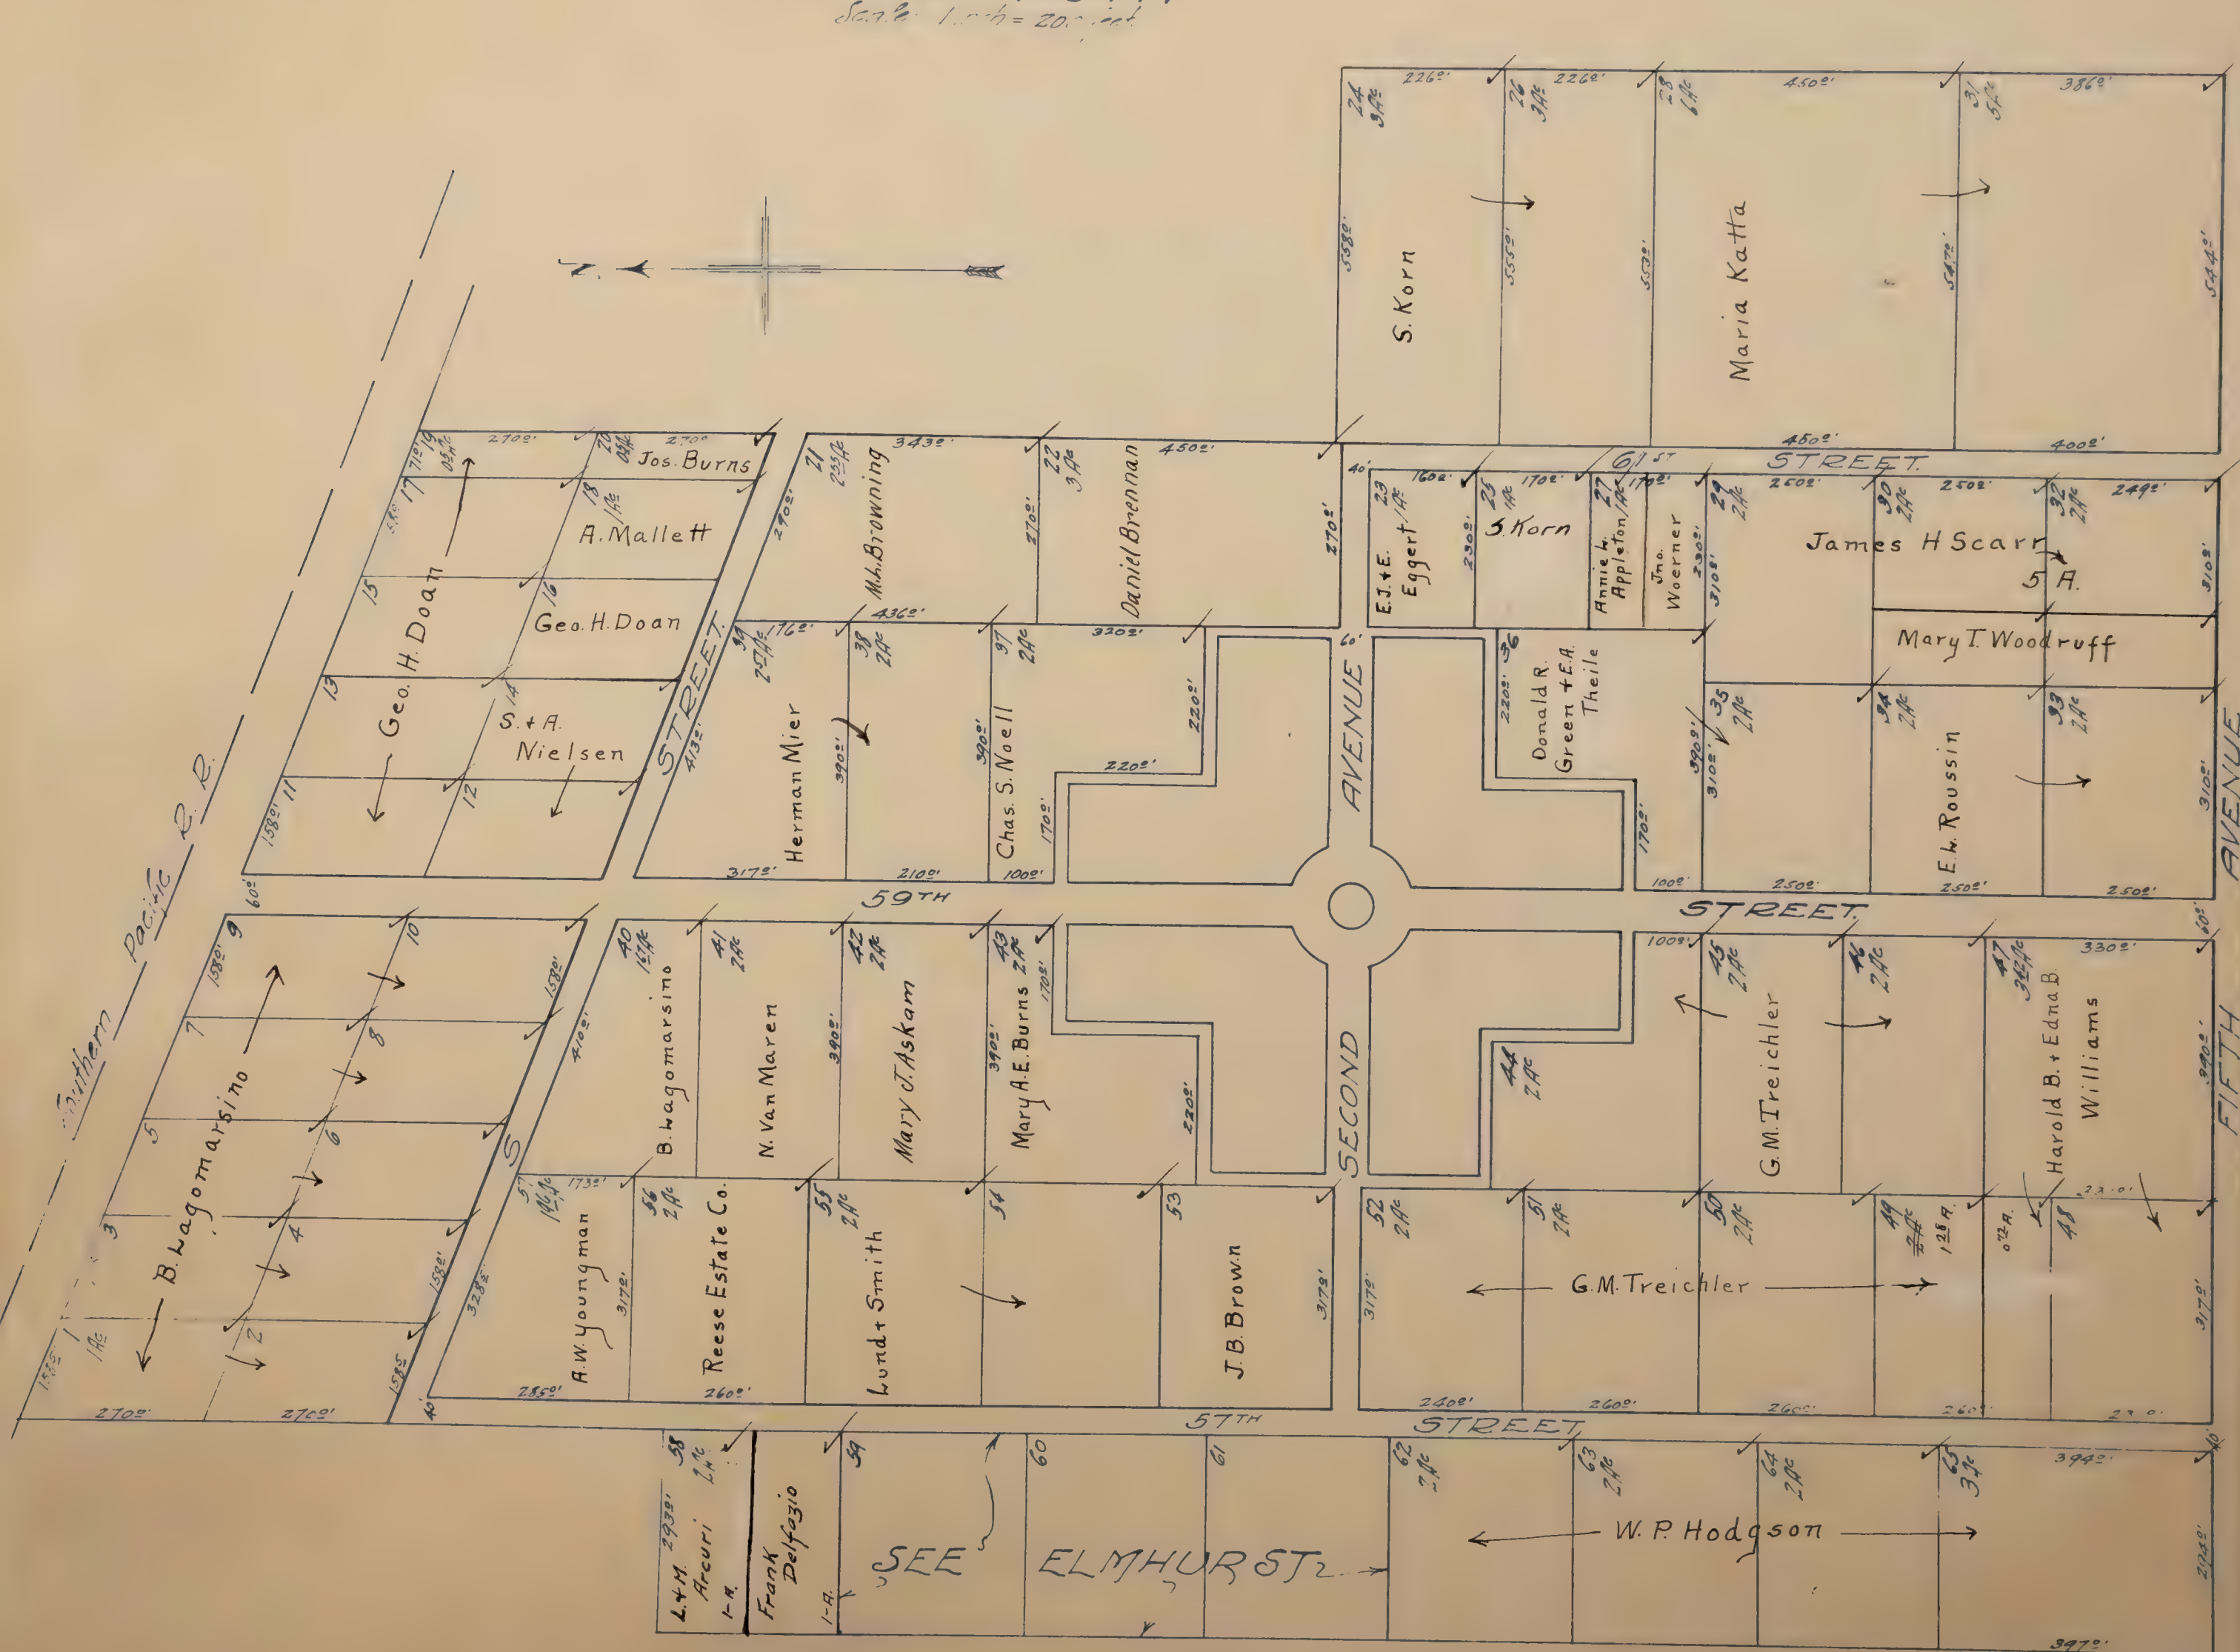




# MONTE VISTA ✓

Scale: 1 inch = 80 feet.

S. DISTRICT 6

Blanch, Agnes, John W., Irene + Ruth Ryan  
+ Rosie DeFham - May Harney - Celia Strachan } Lots 77-84  
Estelle Starkweather + Capital Nat'l. Bank } 84-90 + 91

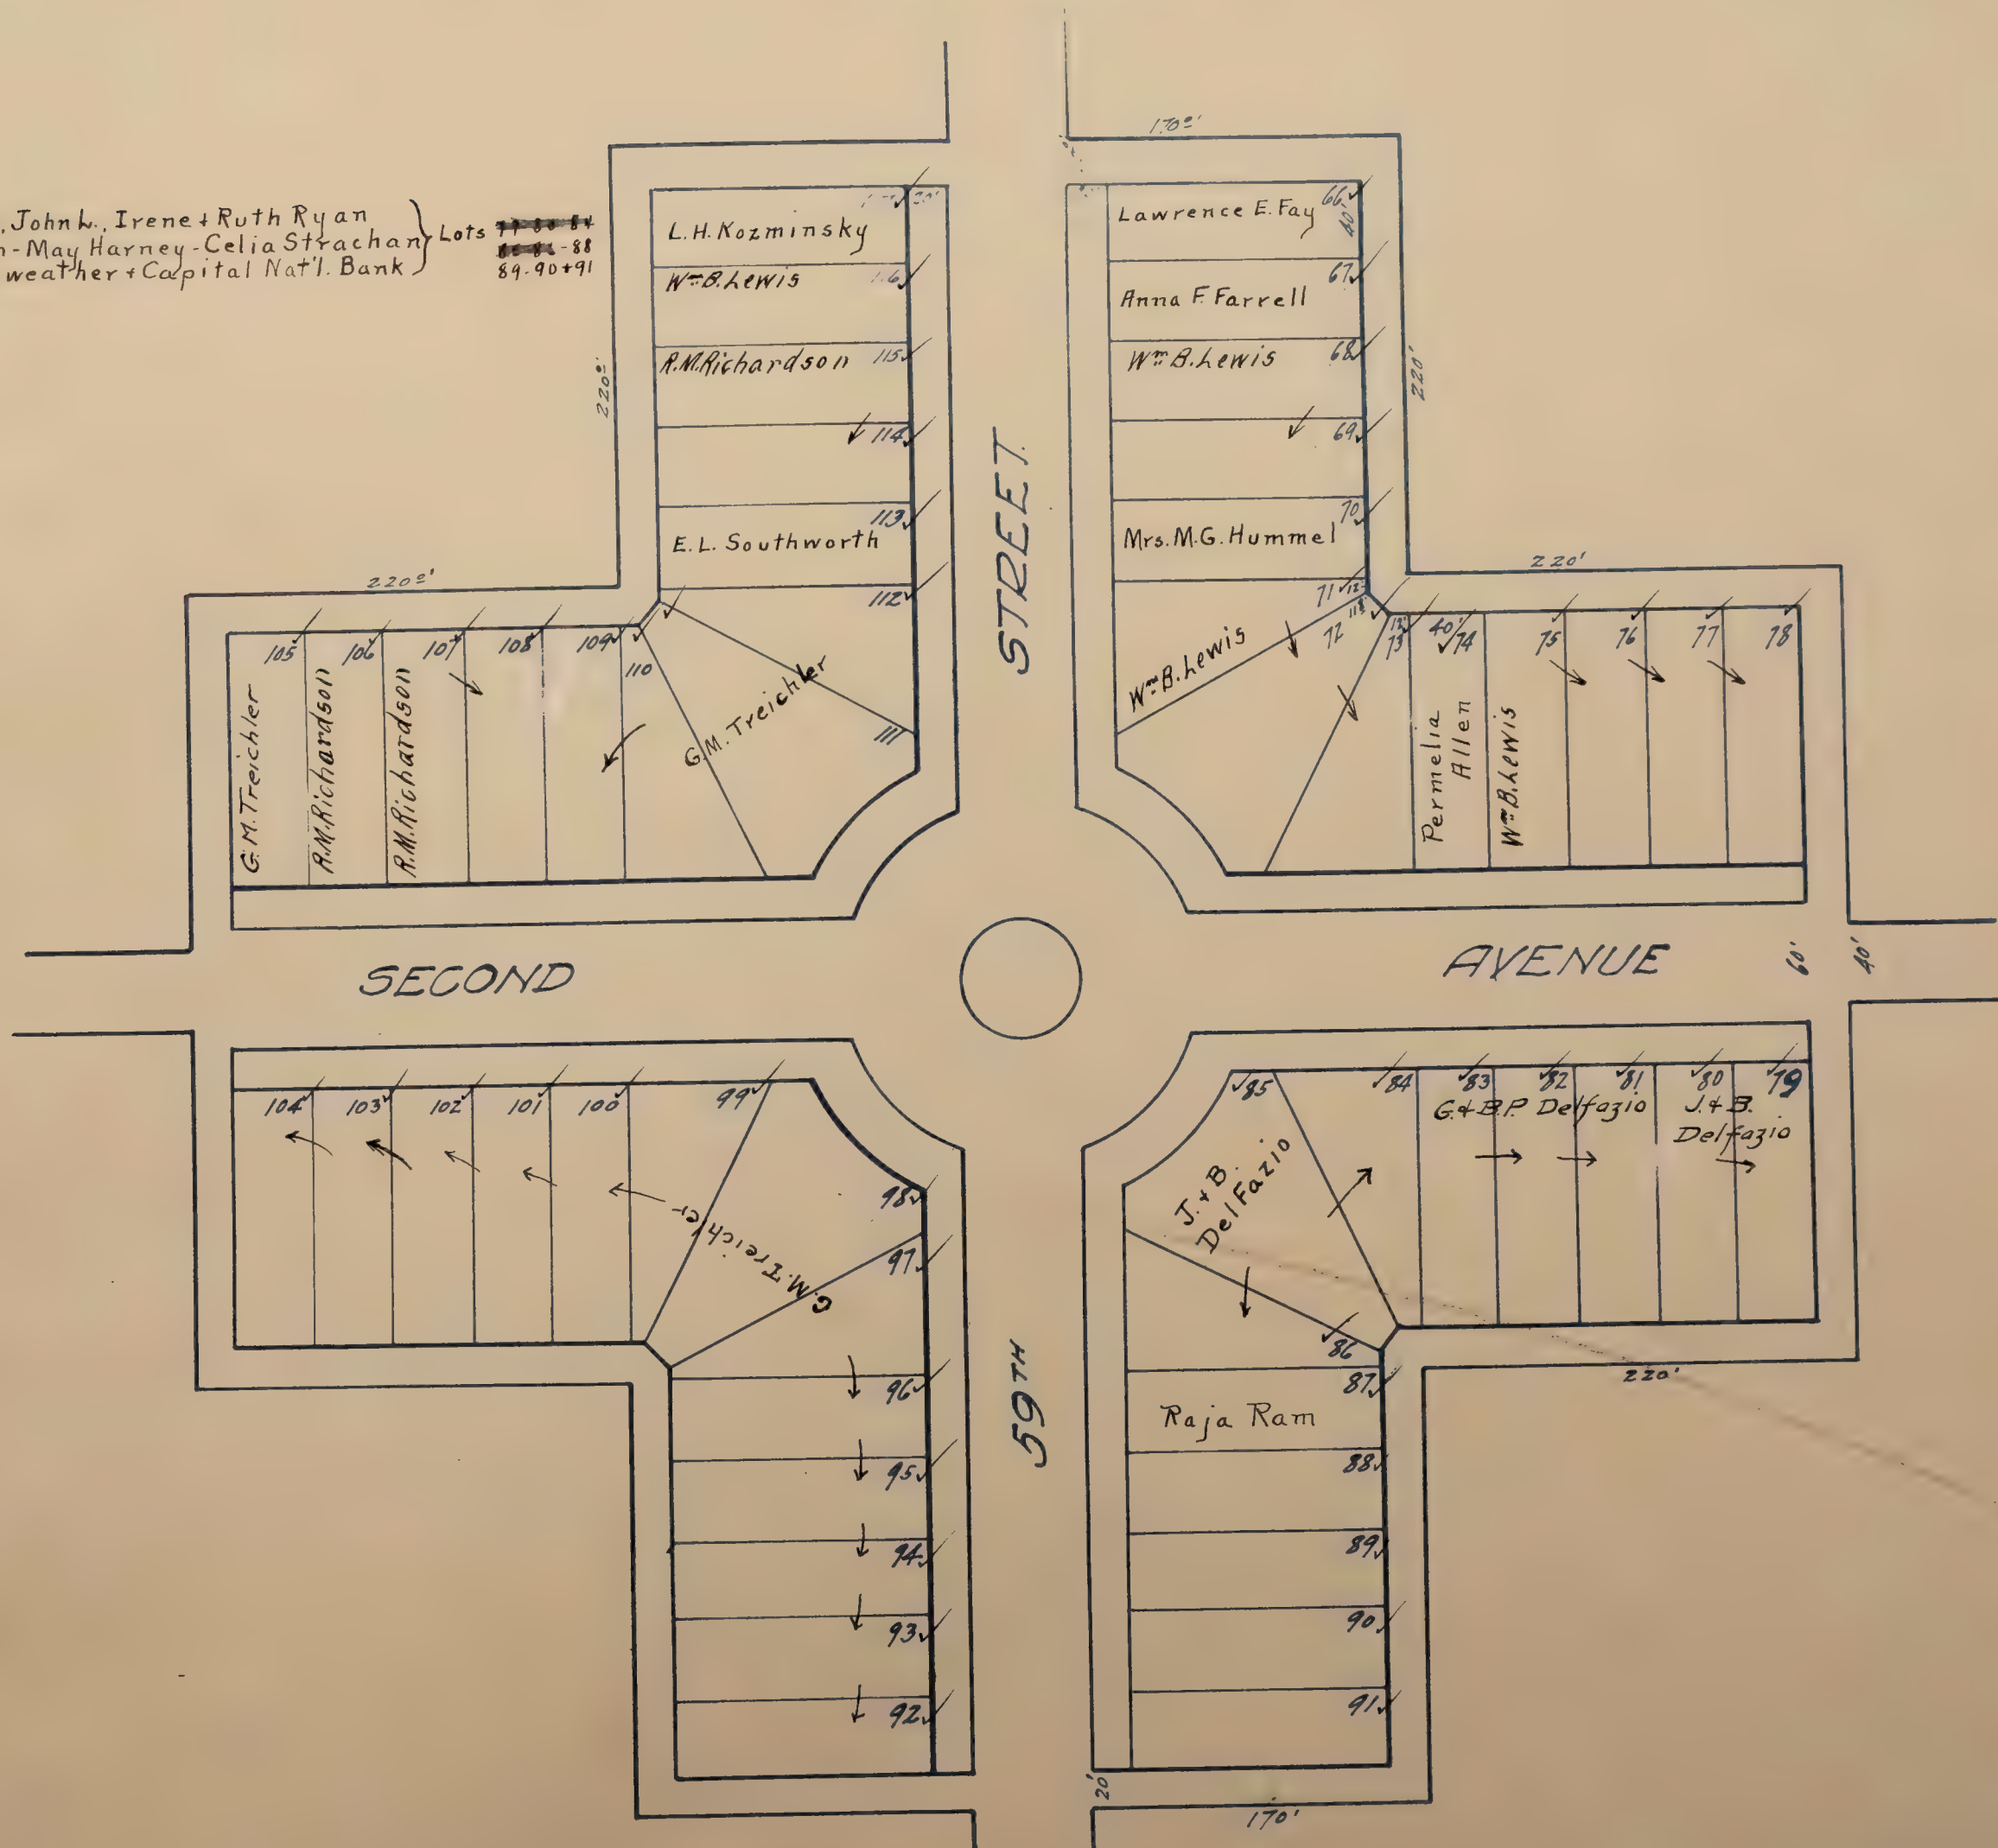









Mc KINLEY PARK TRACT ✓  
SCALE 60' = 1"

All Blanks Assessed to Greene & Smith

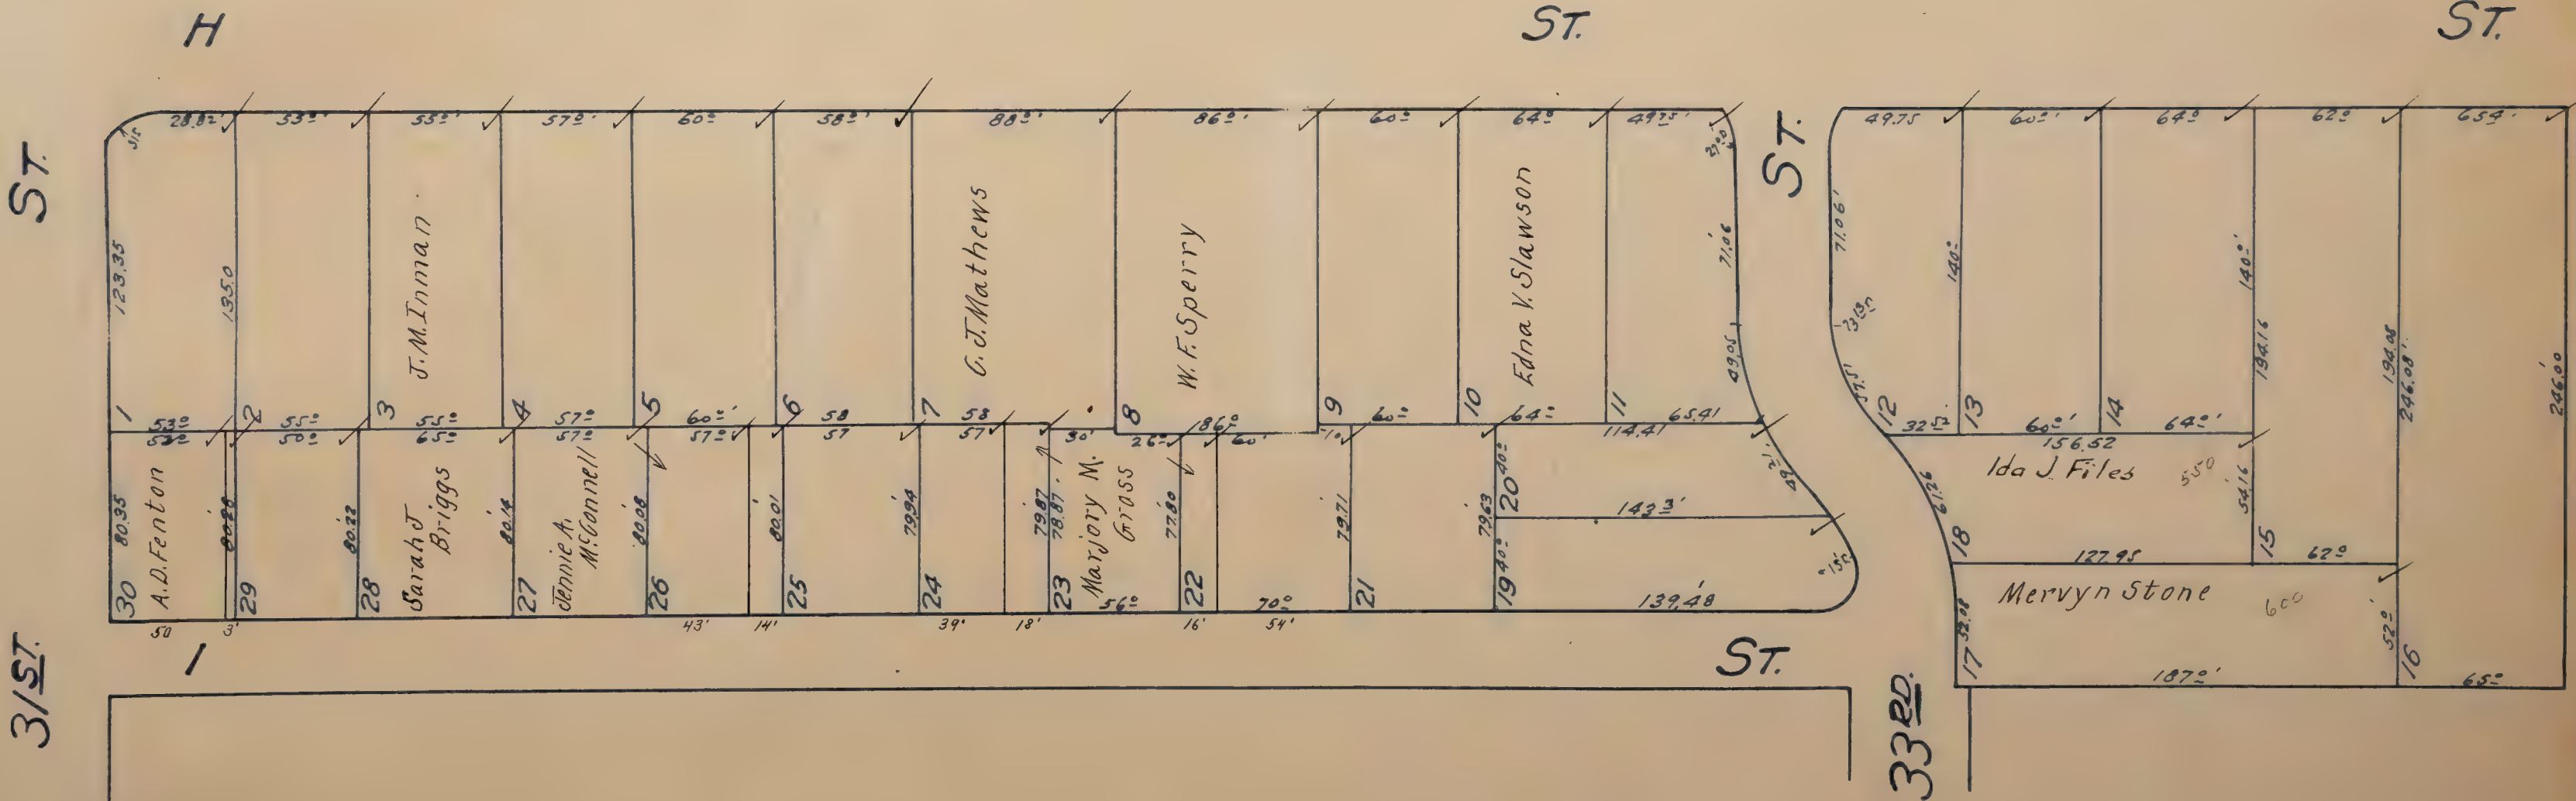




Blanks to C.M Goethe

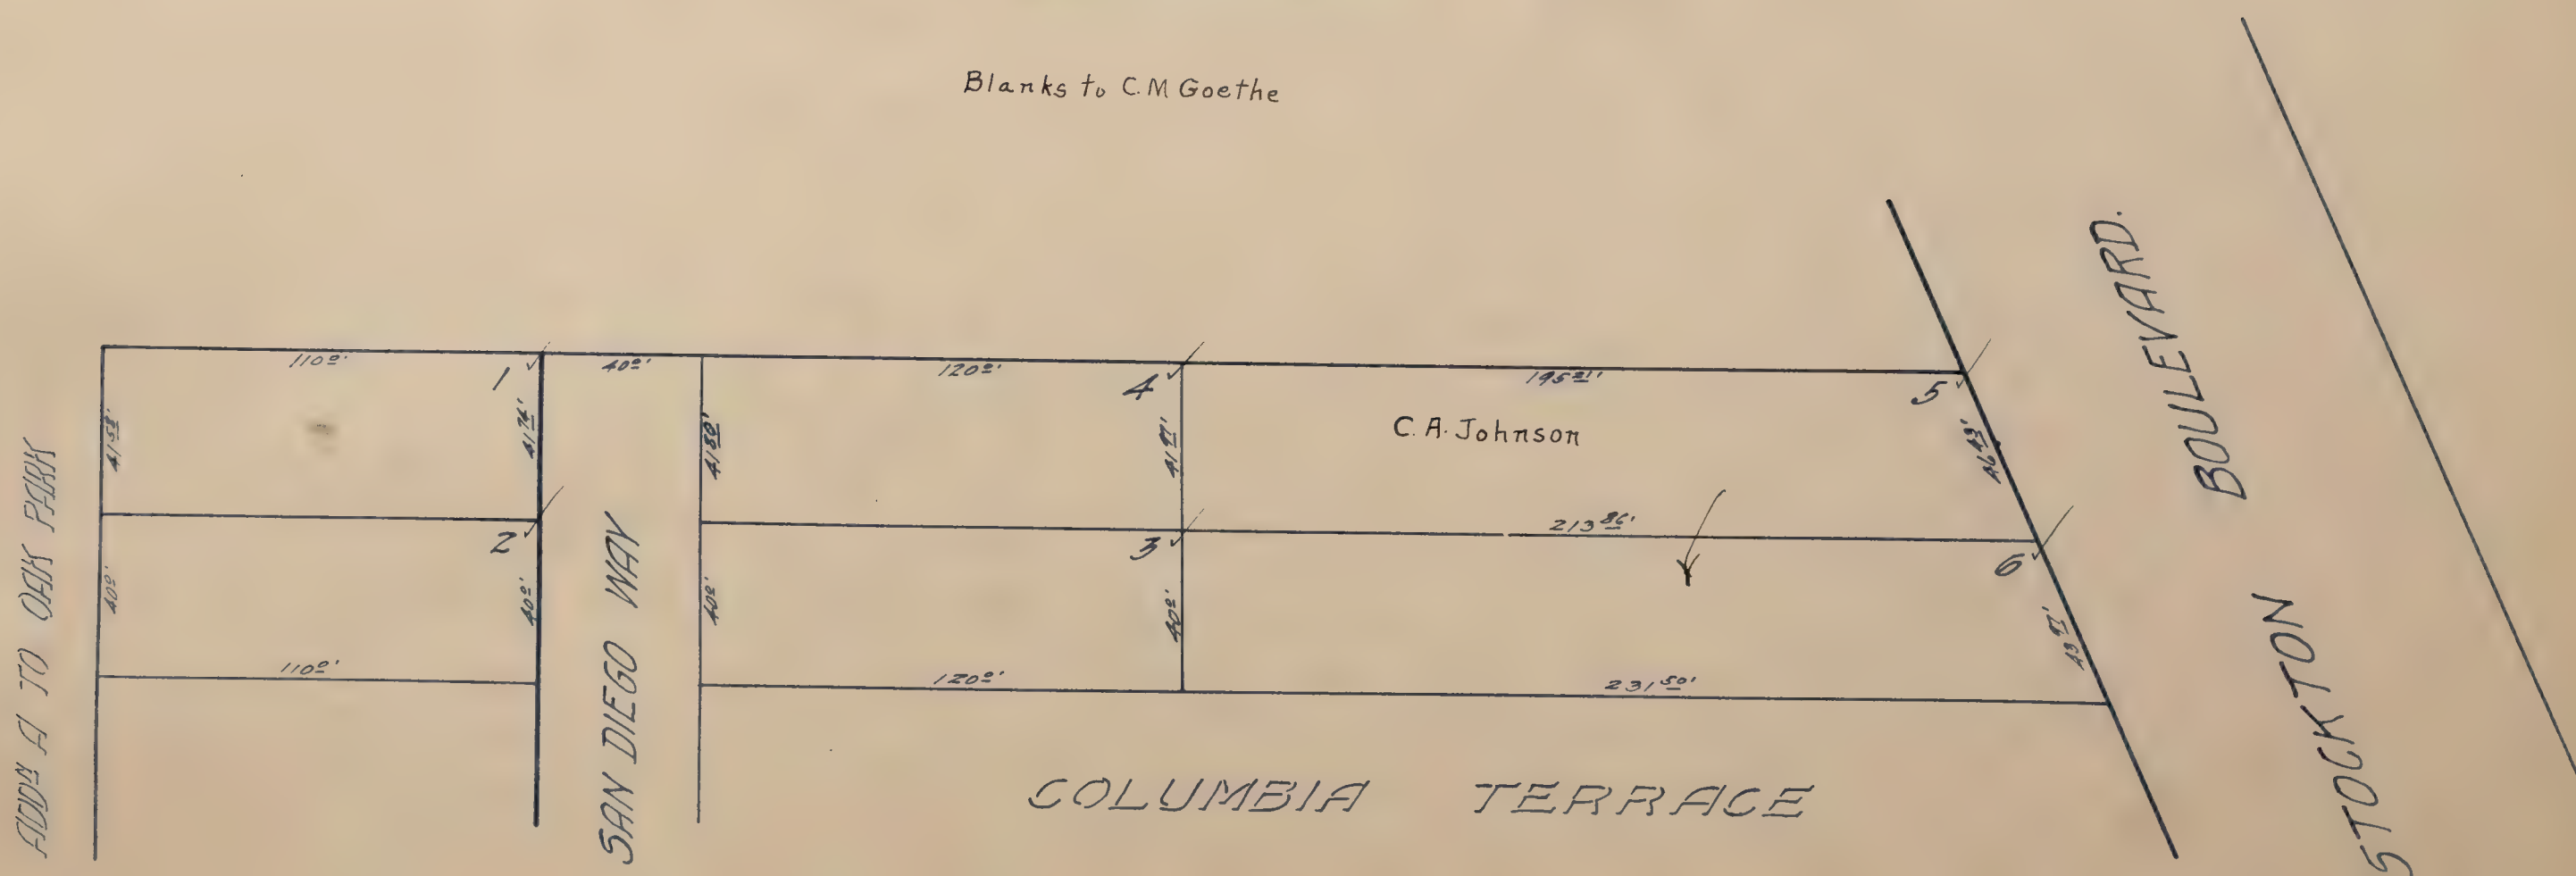



# NEIL TRACT ✓

Scale: 1/4 inch = 80 feet.

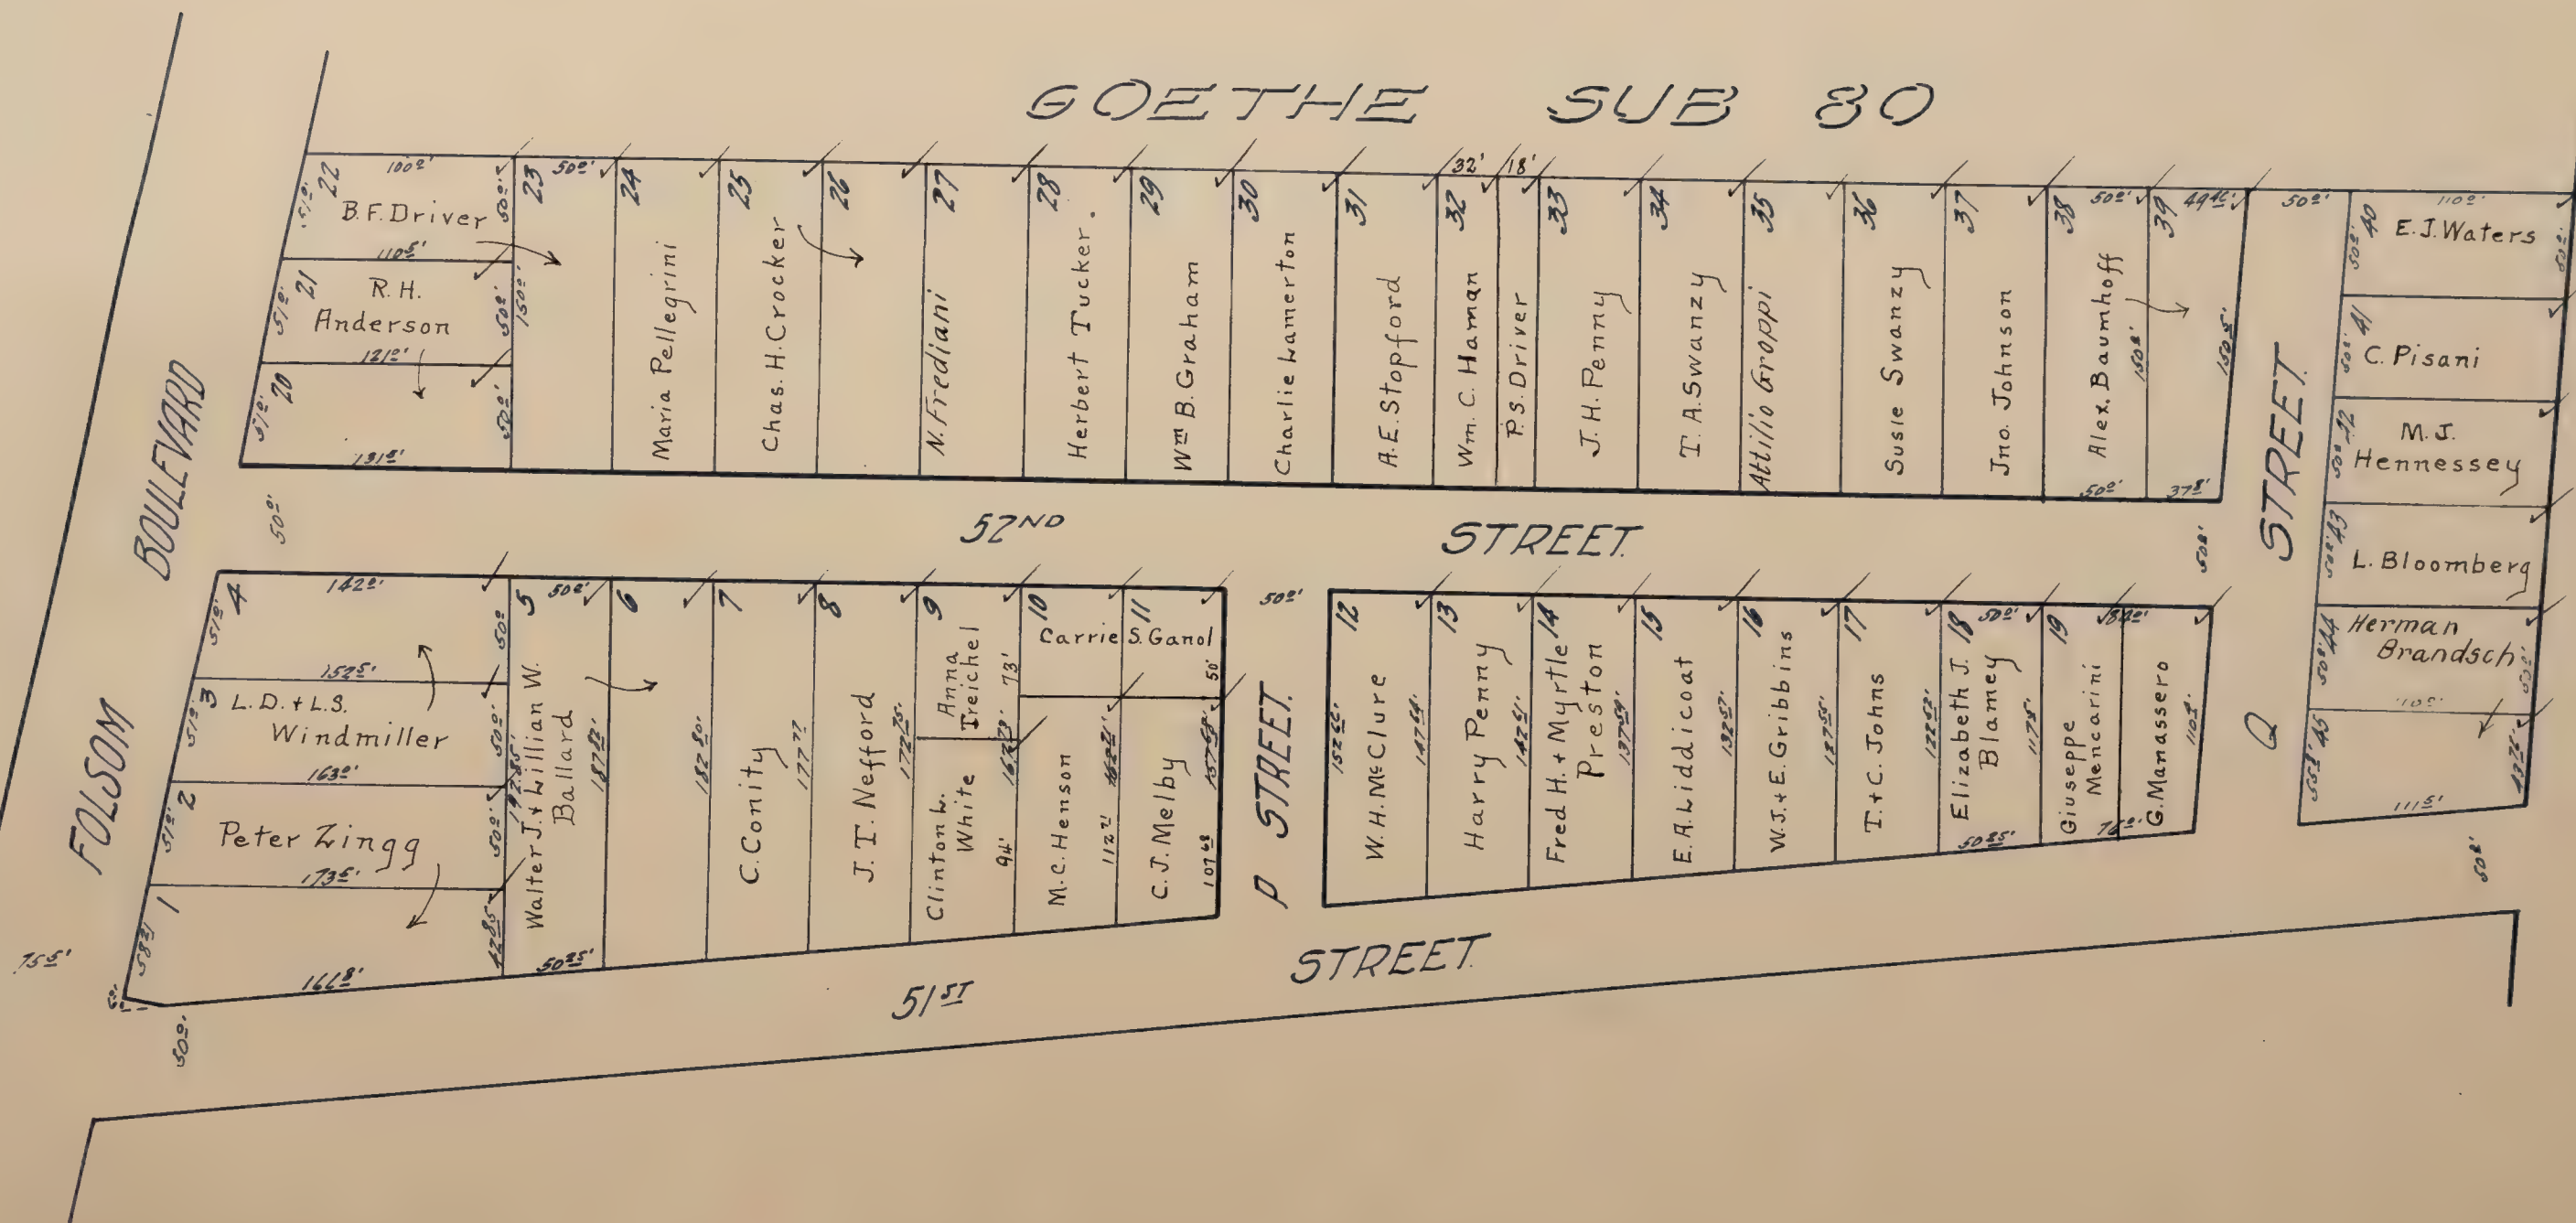




# GUST NELSON TRACT.

Scale: 1 Inch = 80 feet

DISTRICT 5

NOTE: Located in Lot 18 of the M. J. Dillman Sub. No. 2.

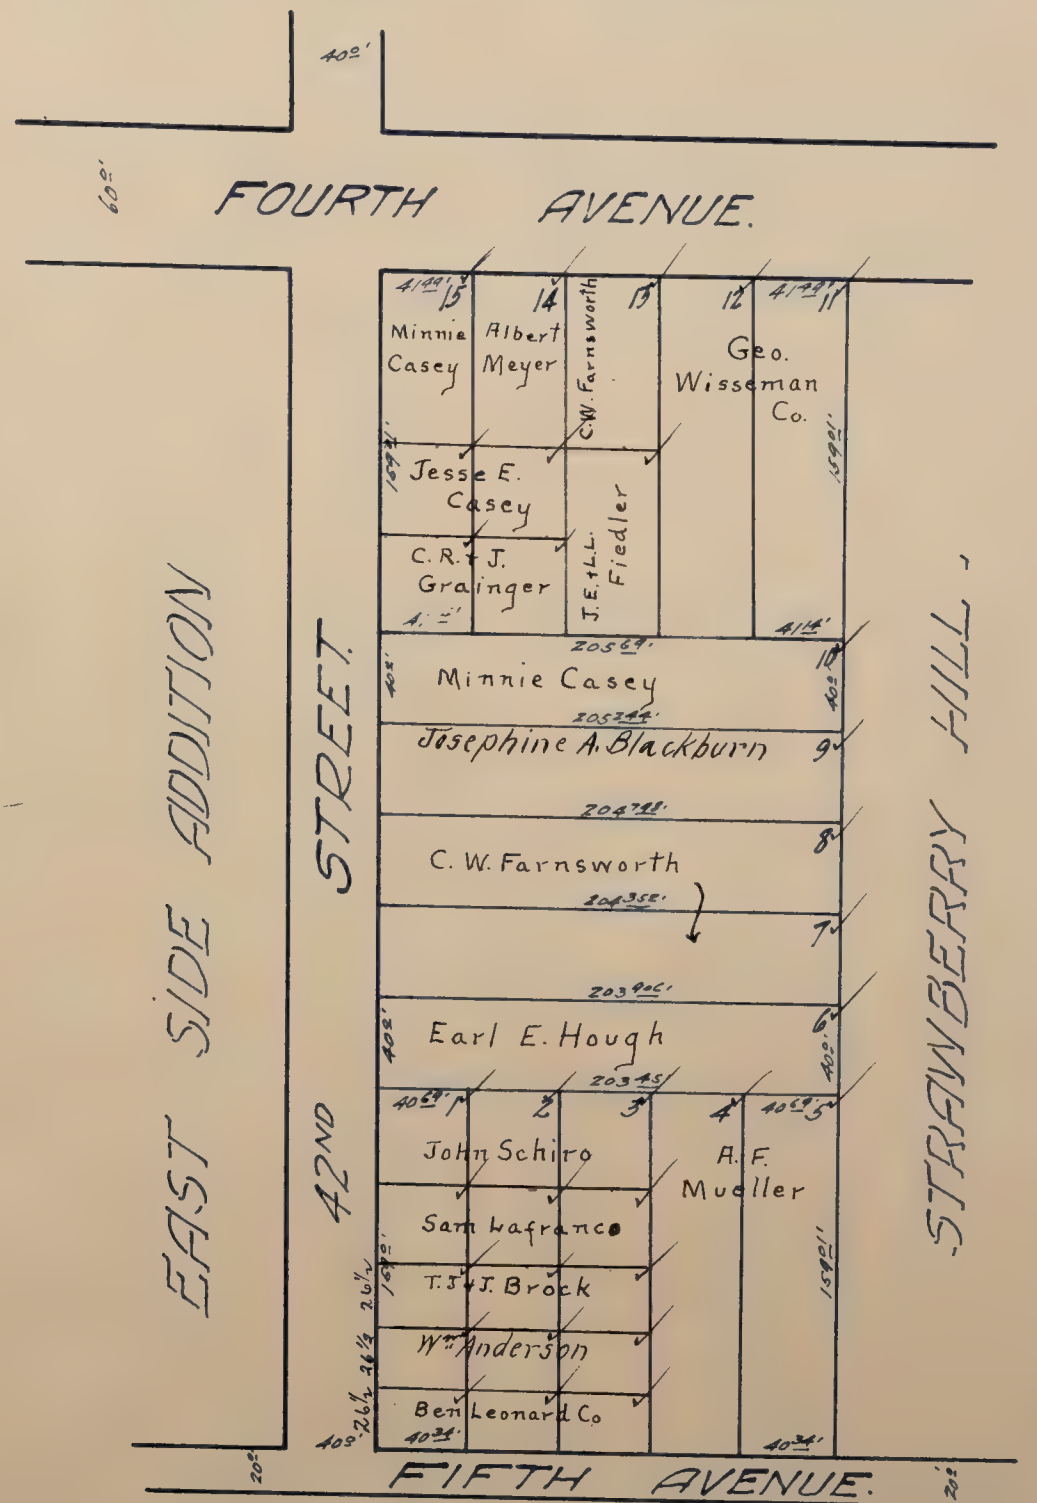




# H. L. NELSON TRACT ✓

Scale: 1 inch = 40 feet.

S. DISTRICT 6

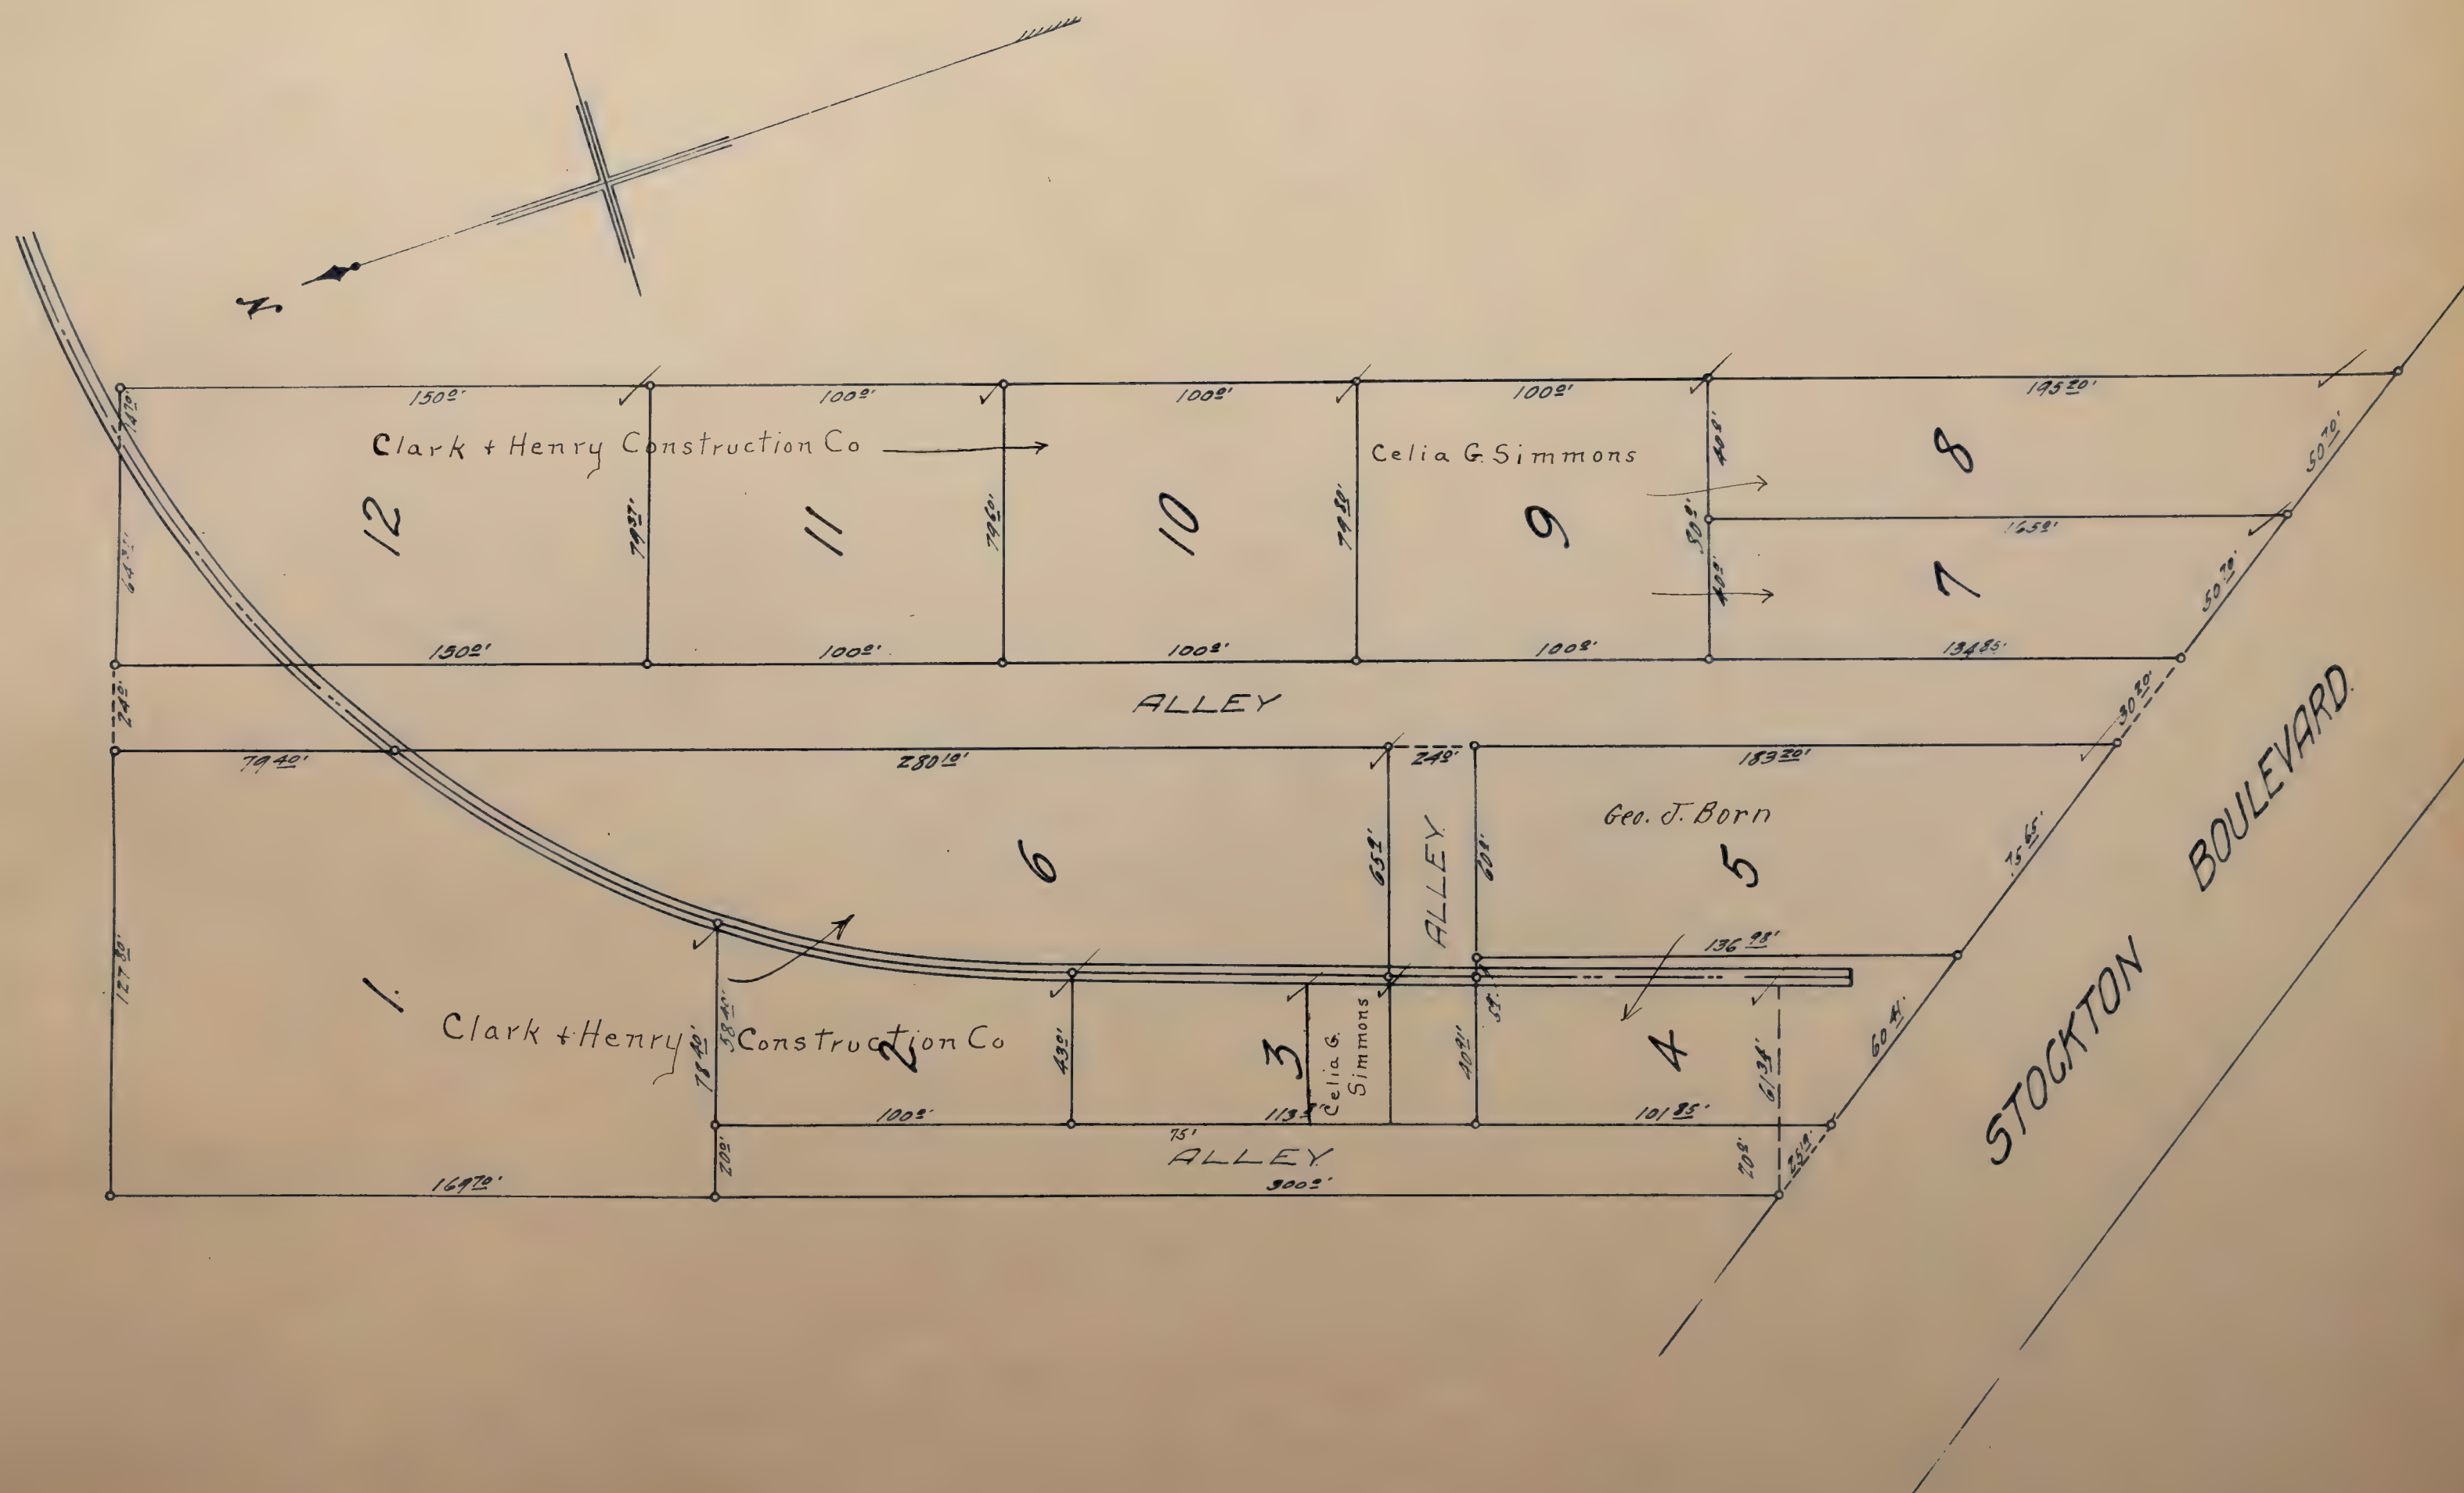




# NICKEL PLATE TRACT ✓

Scale: 1/4 inch = 80 feet

N. DISTRICT 6

Blanks to Eliza Sloppy

CLAREMONT

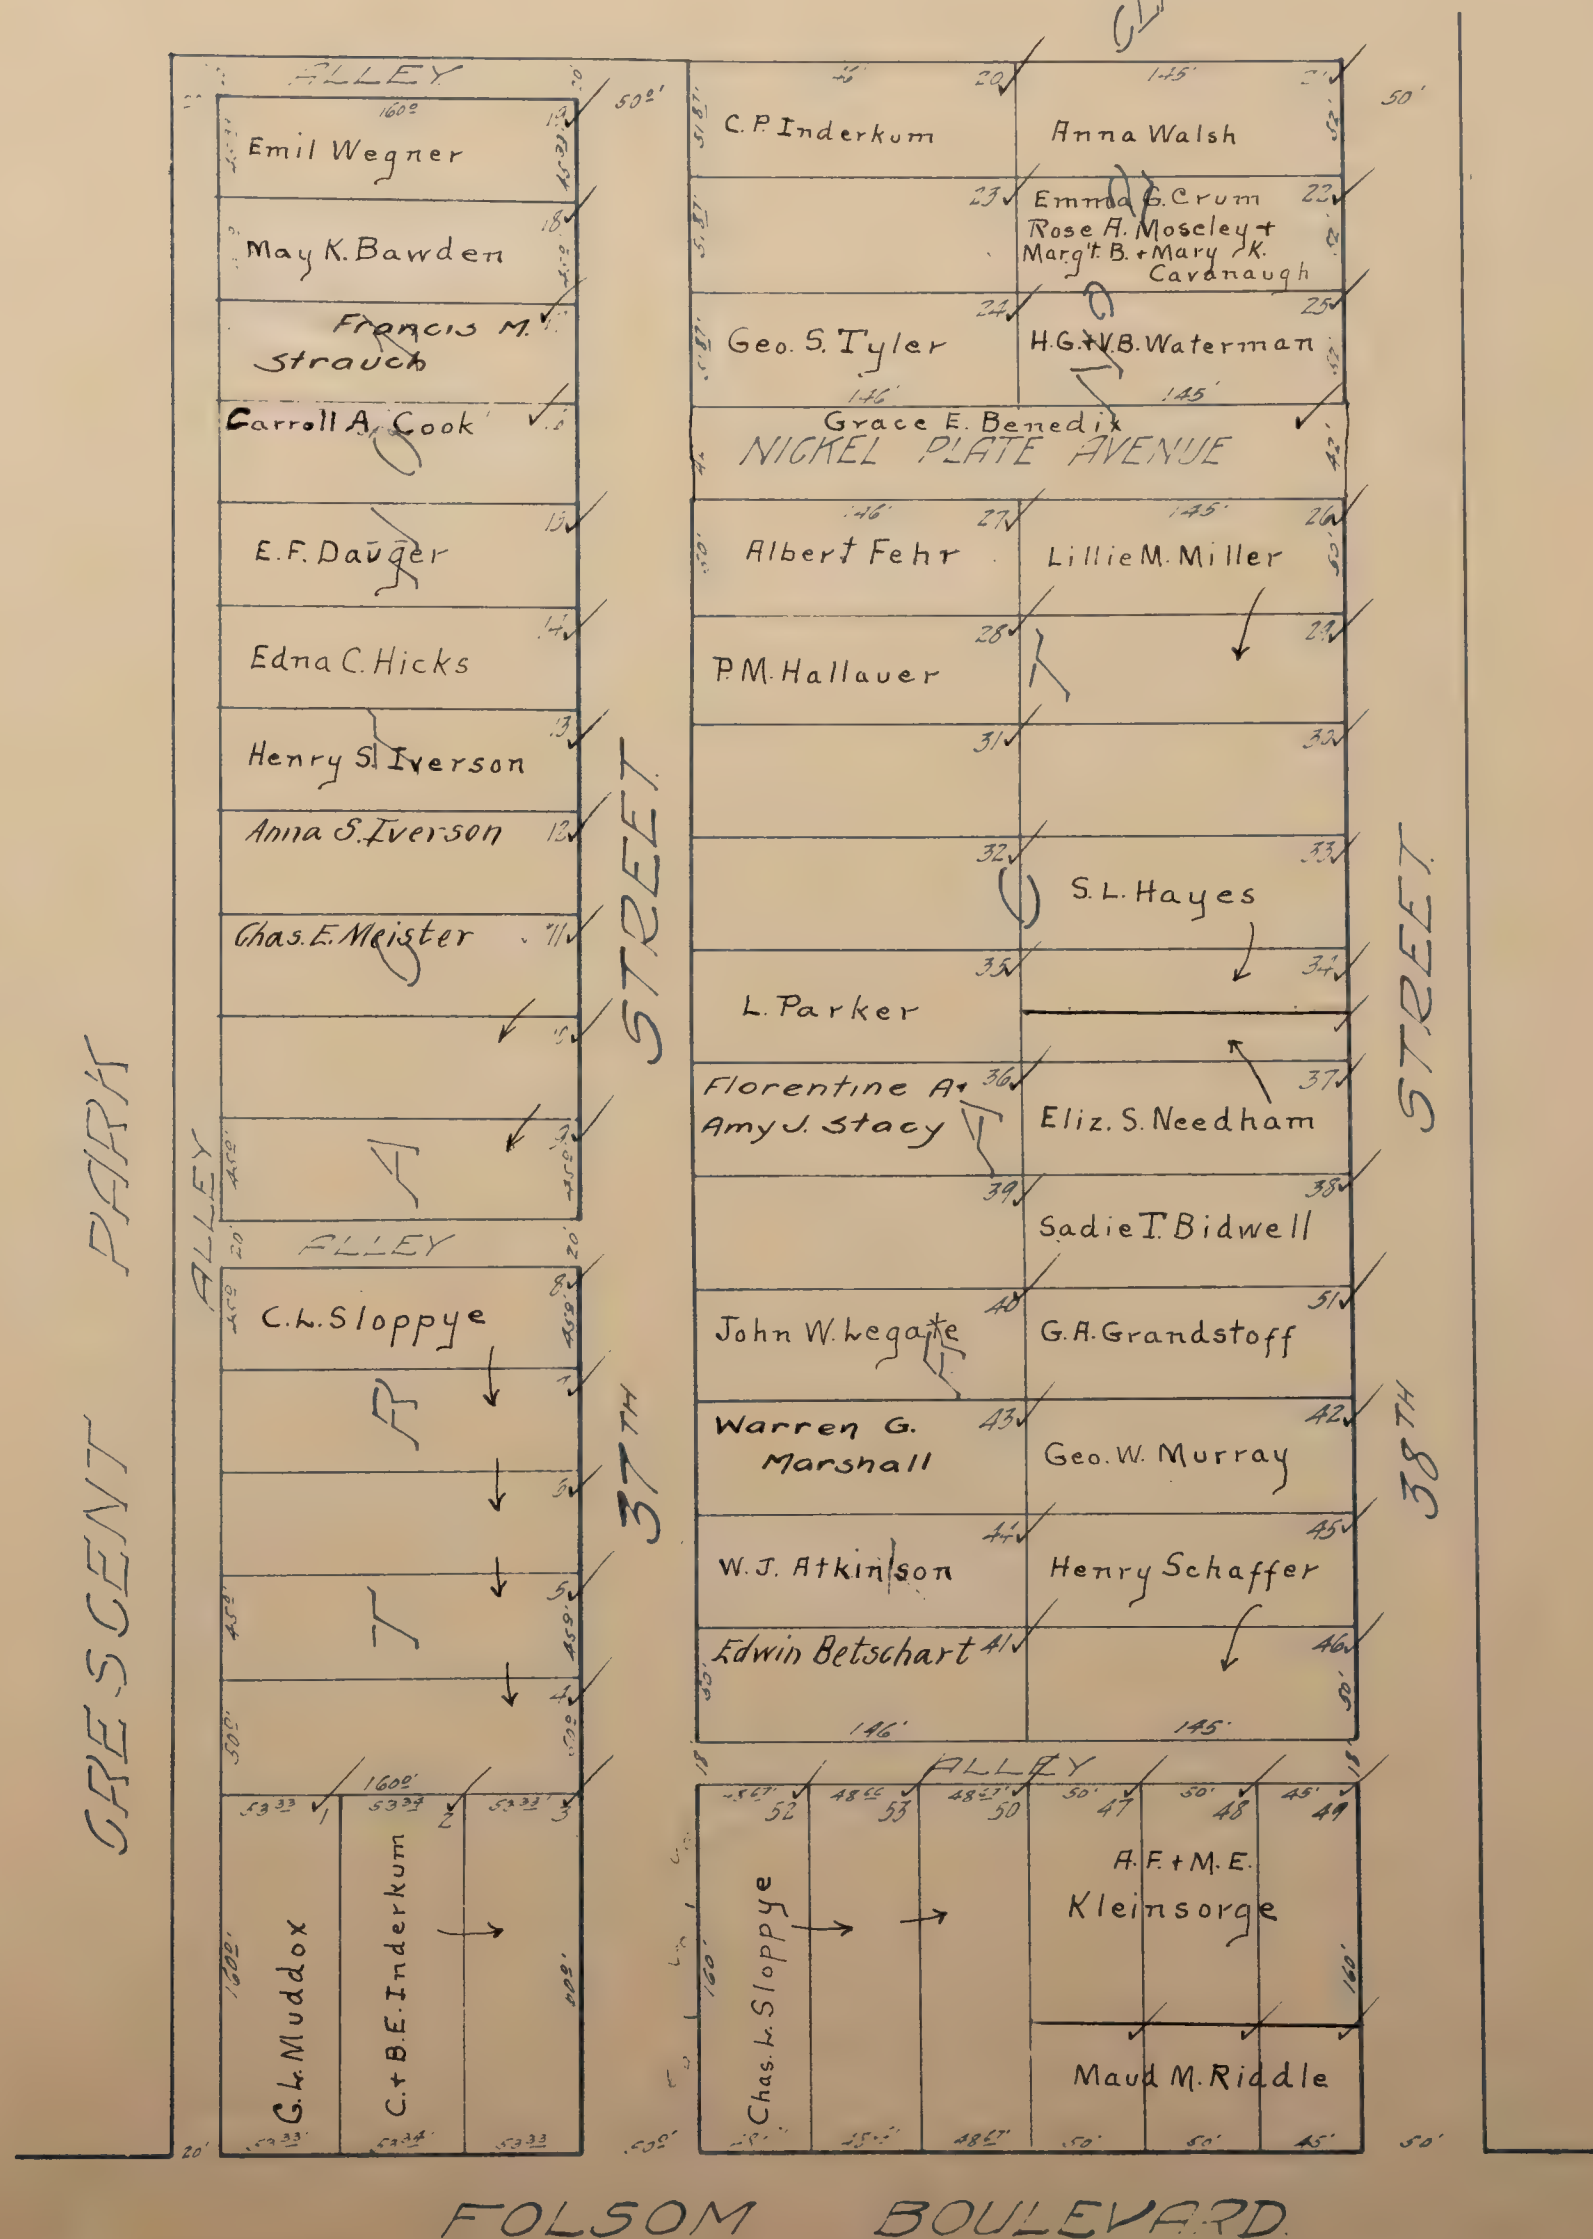




# NOBLE COURT ✓

Scale 1/4 inch = 80 feet

NOTE: Comprises a 1/2 section of 41 and the West 1/2 of 42 of Wright & Kimbrough Tract No 4

N. DISTRICT 6

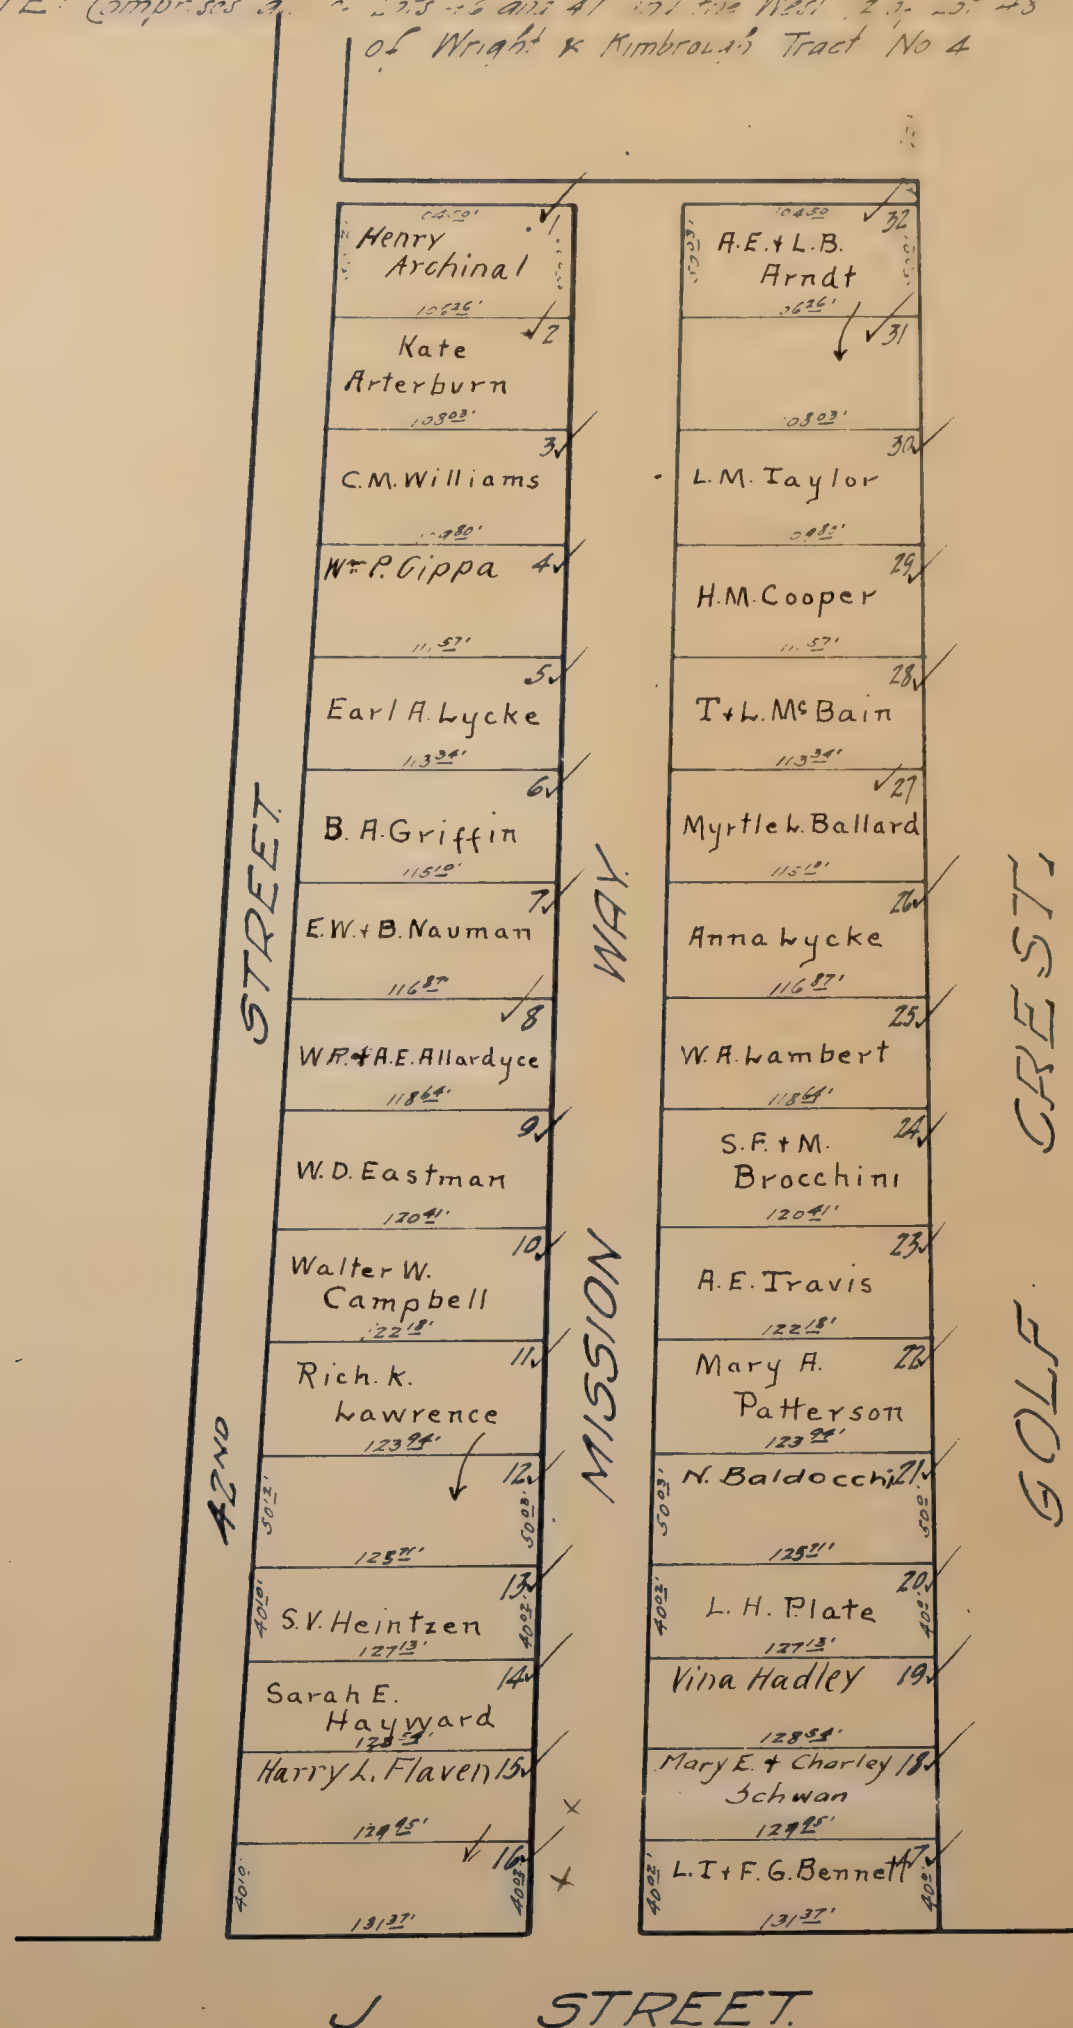

Noble




# OAK GROVE.

Scale: 1 inch = 80 feet

DISTRICT 5



BOULEVARD

FRANKLIN

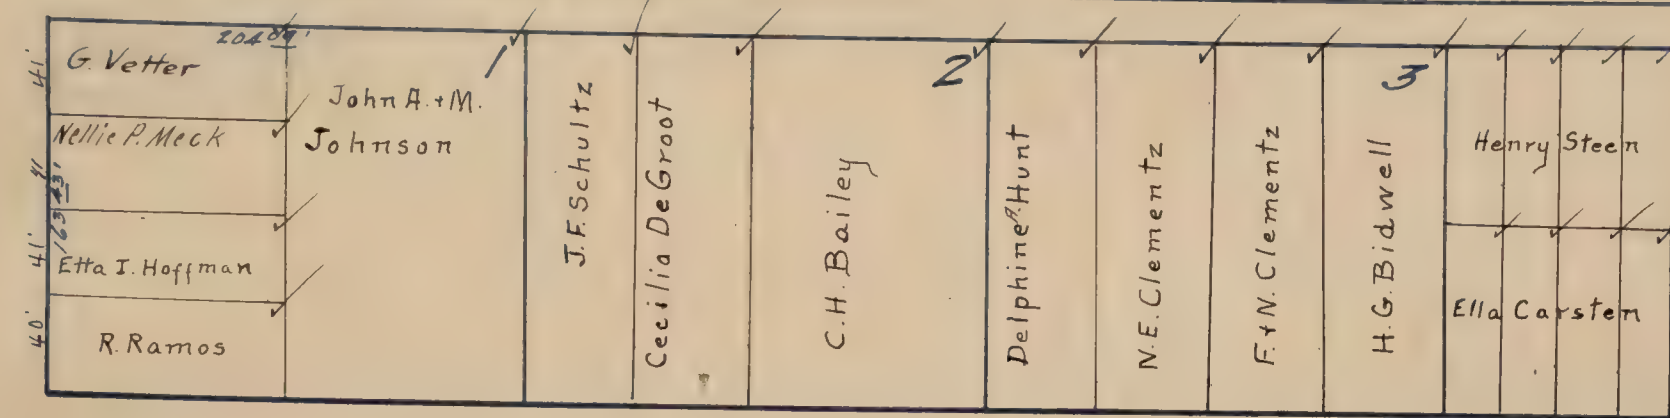



MARSHALL

WAY

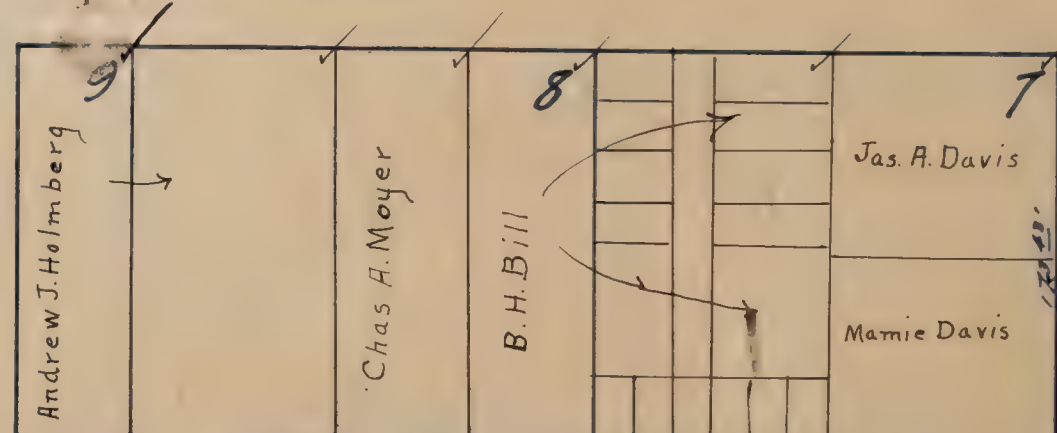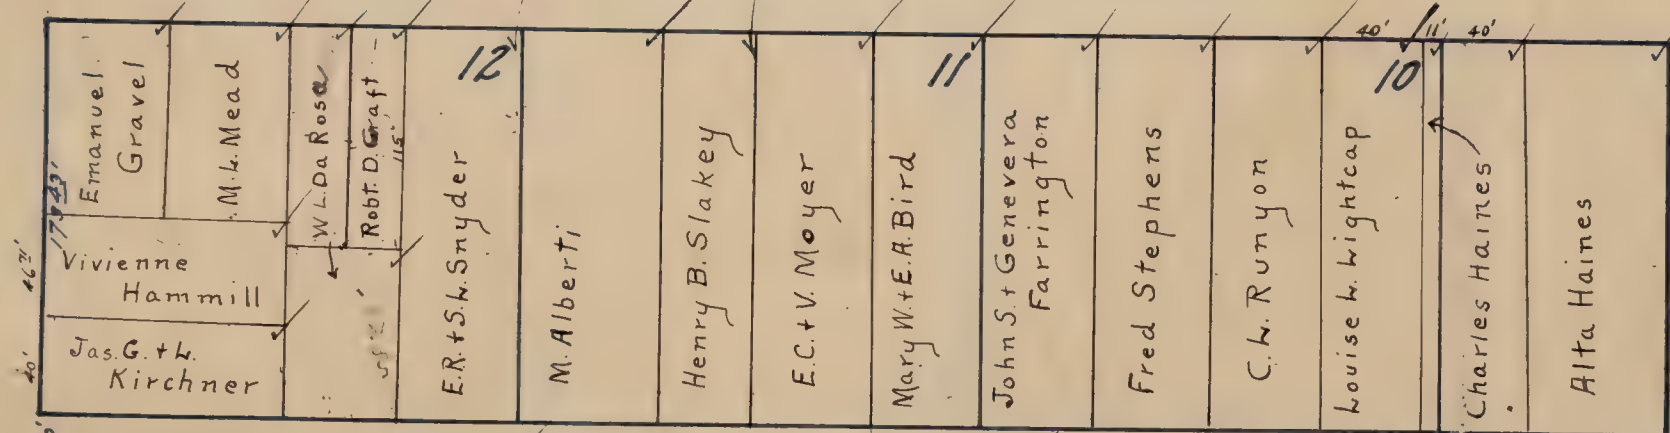



ALLEY

ALLEY

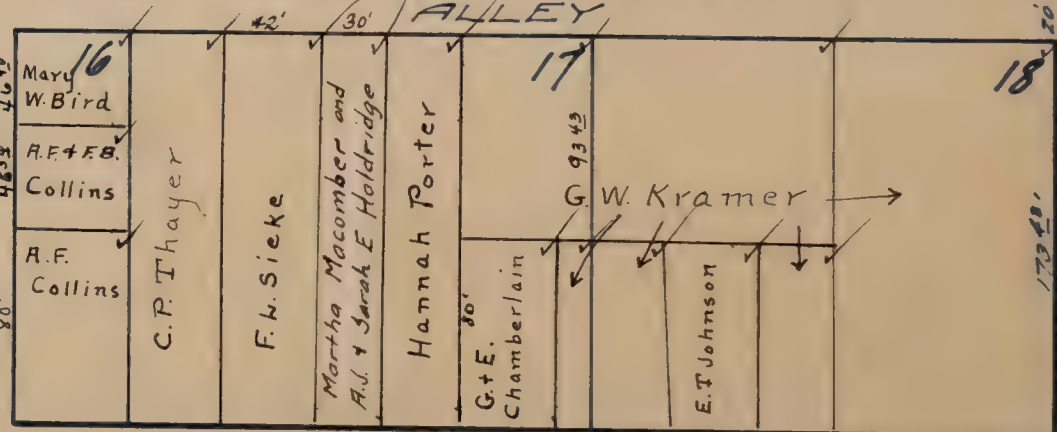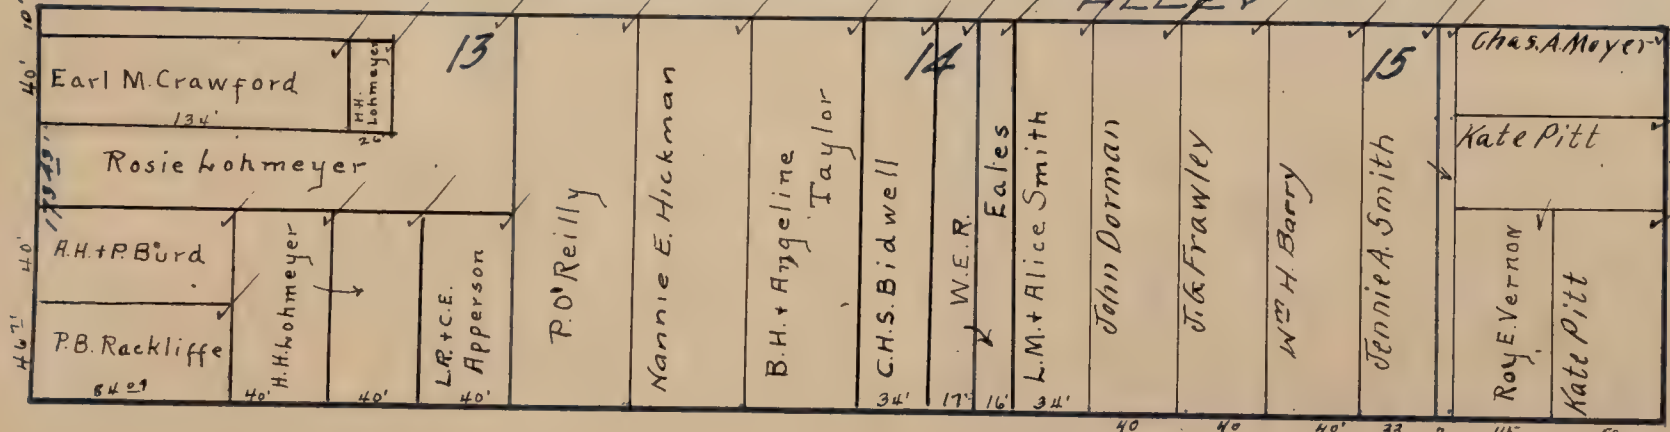



FIFTH

AVENUE

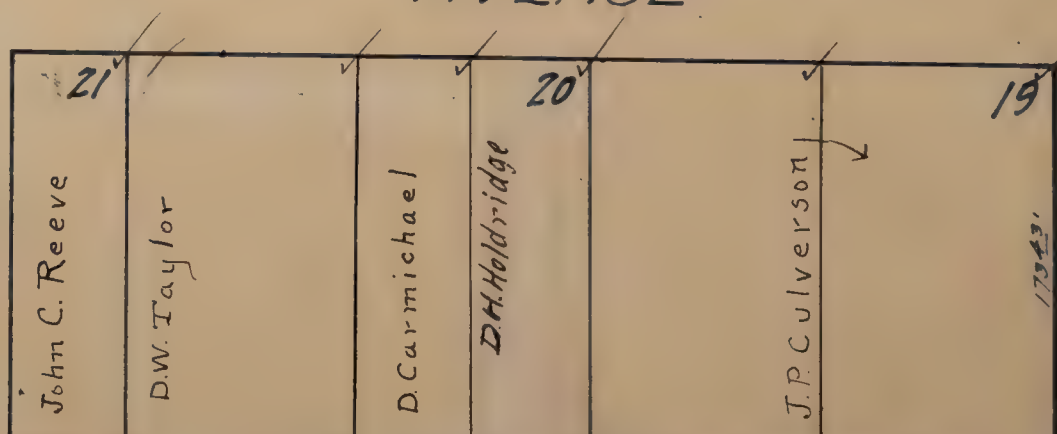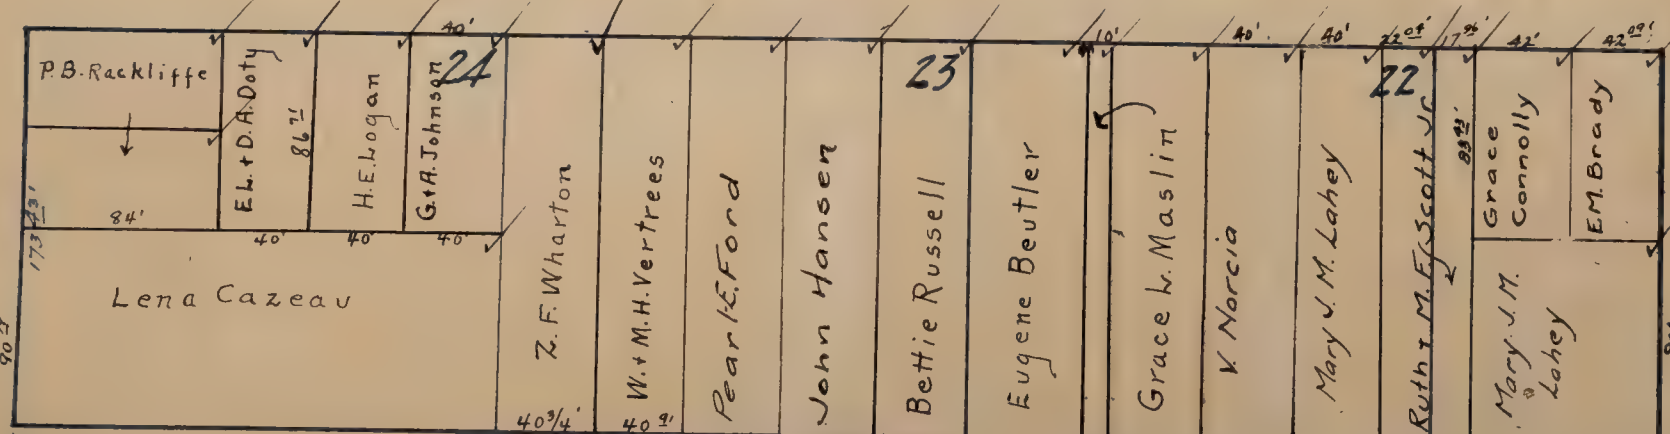

ALLEY

ALLEY

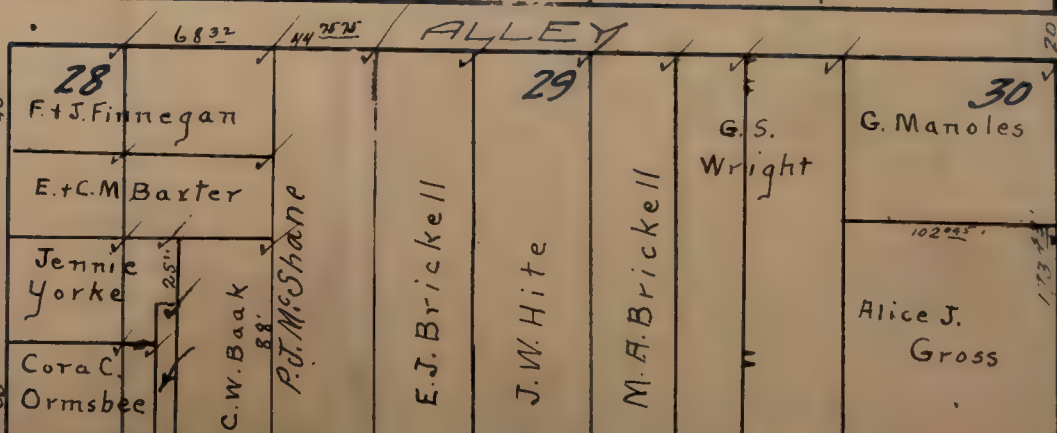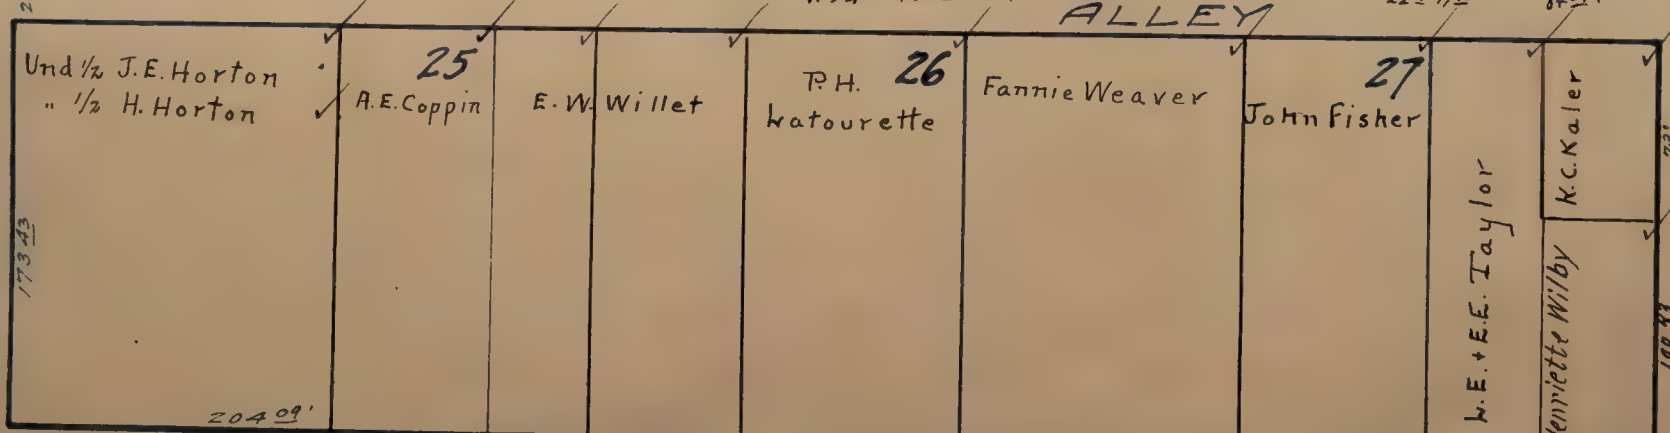

DONNER

WAY

STREET

32ND

33RD

Oak Grove




# OAK GROVE

Scale: 1/4 inch = 80 feet.

DISTRICT 5



DONNER

WAY.

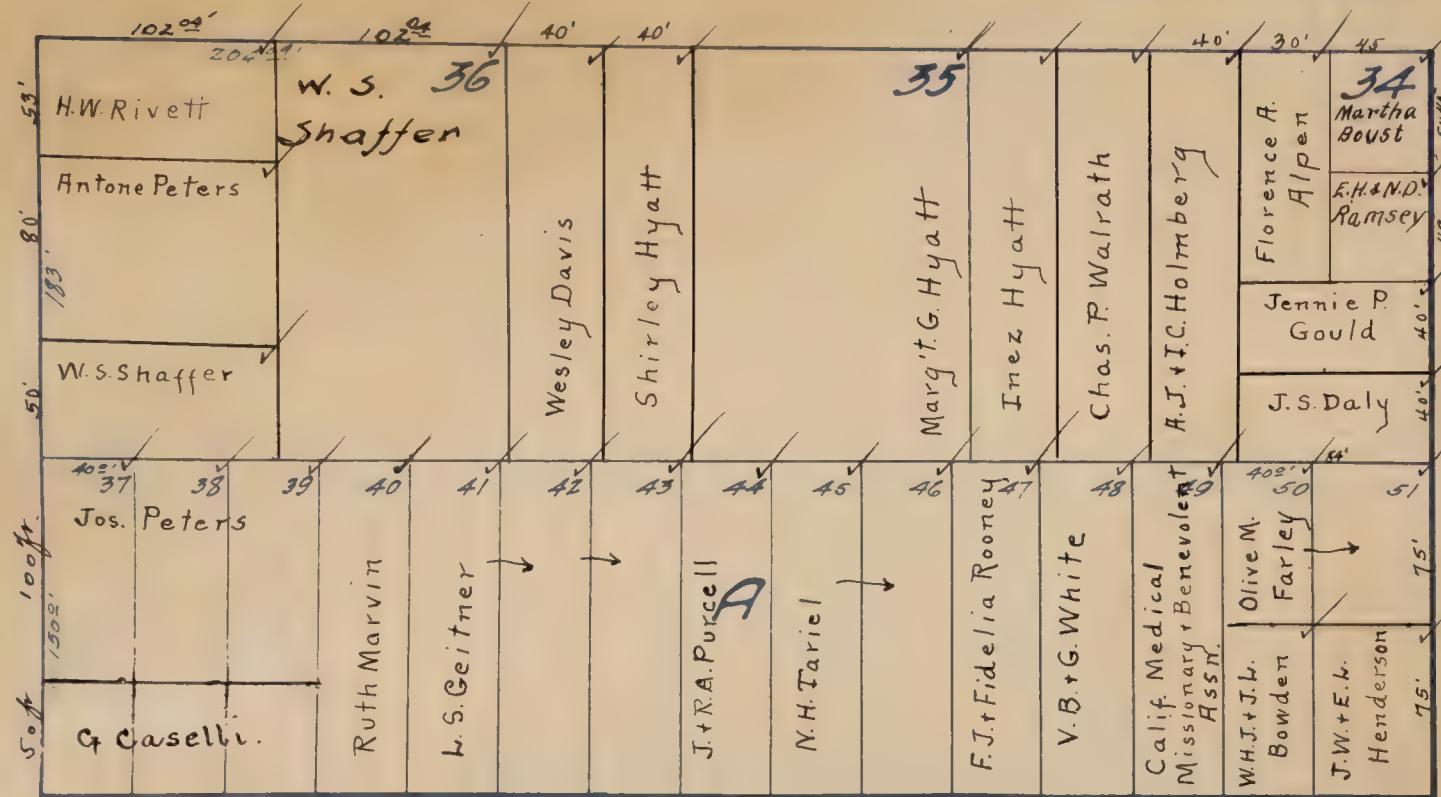



MONTGOMERY

WAY.

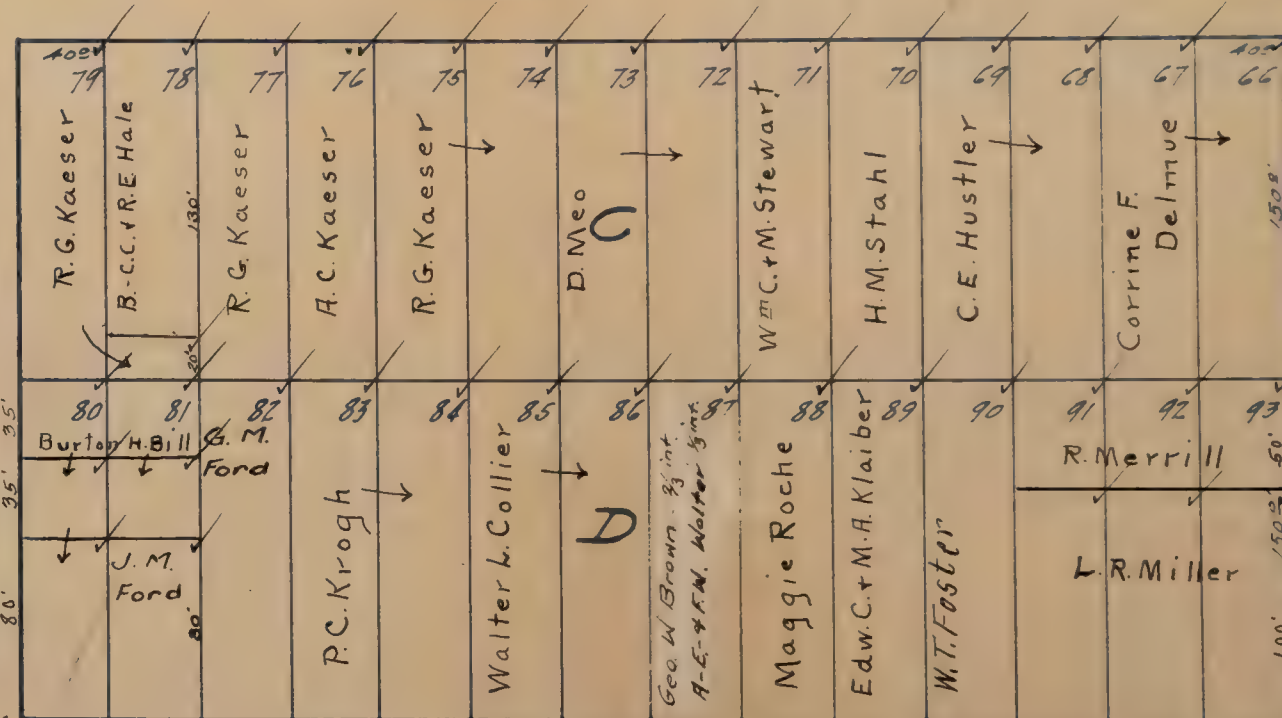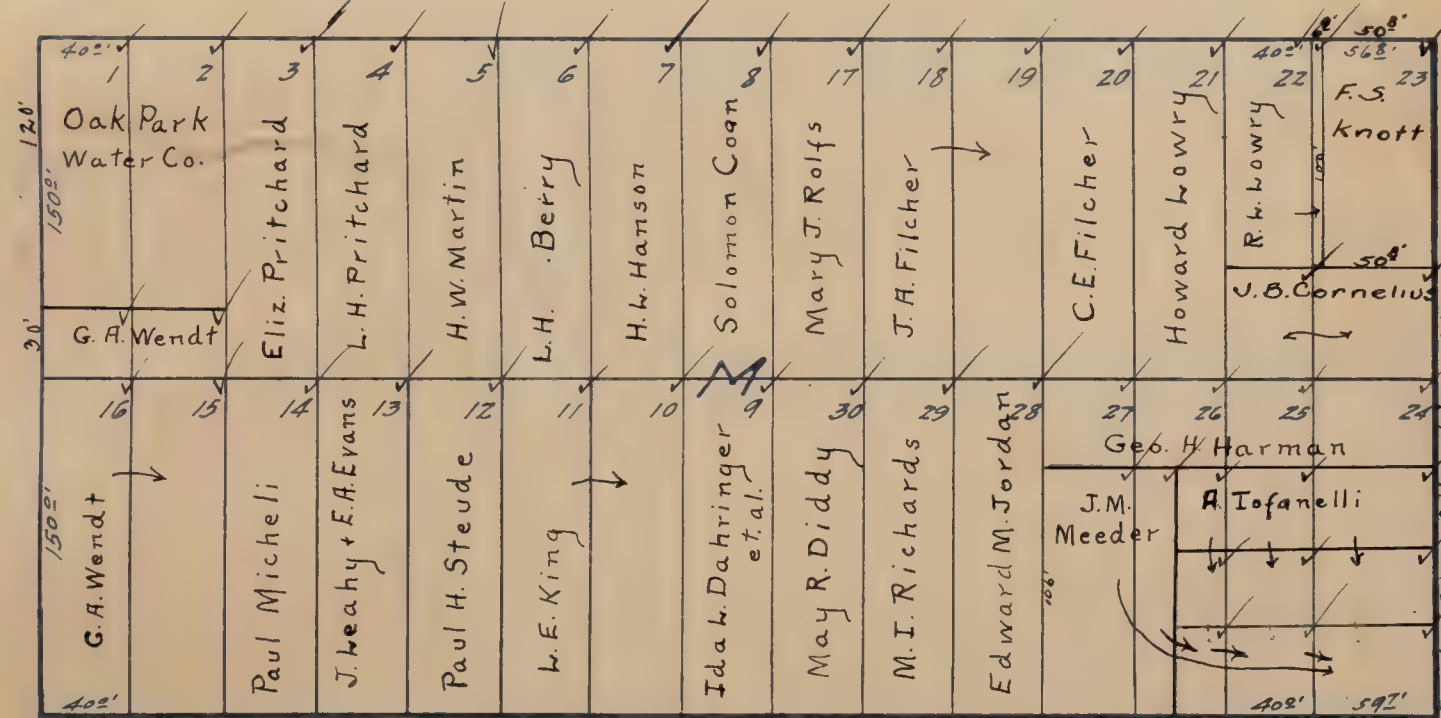

SIXTH

AVENUE.

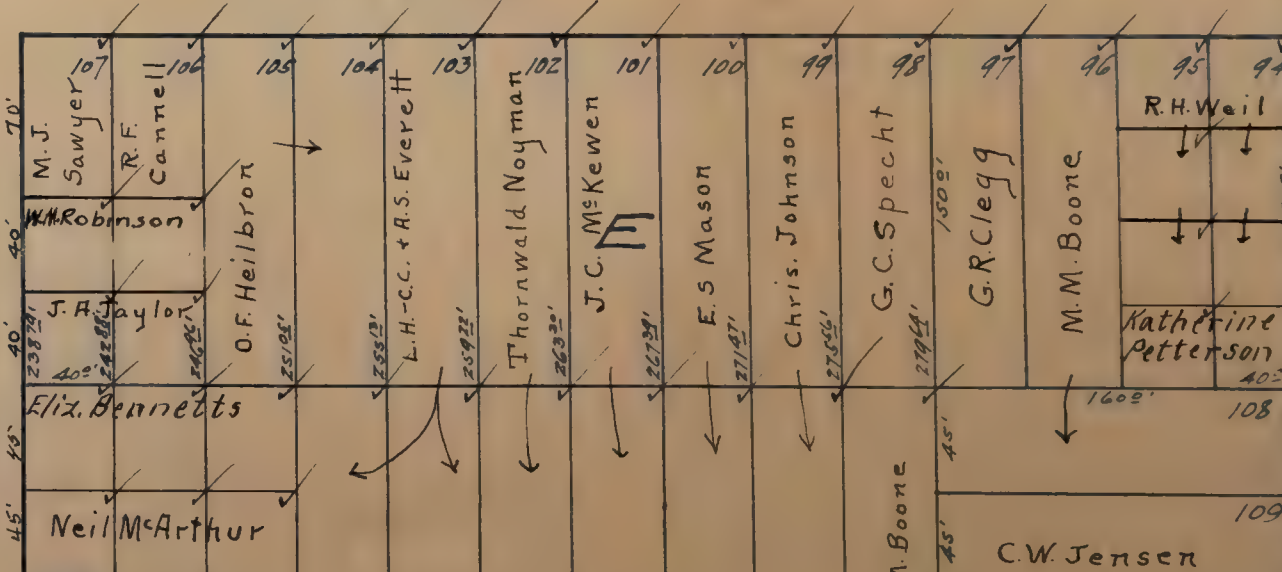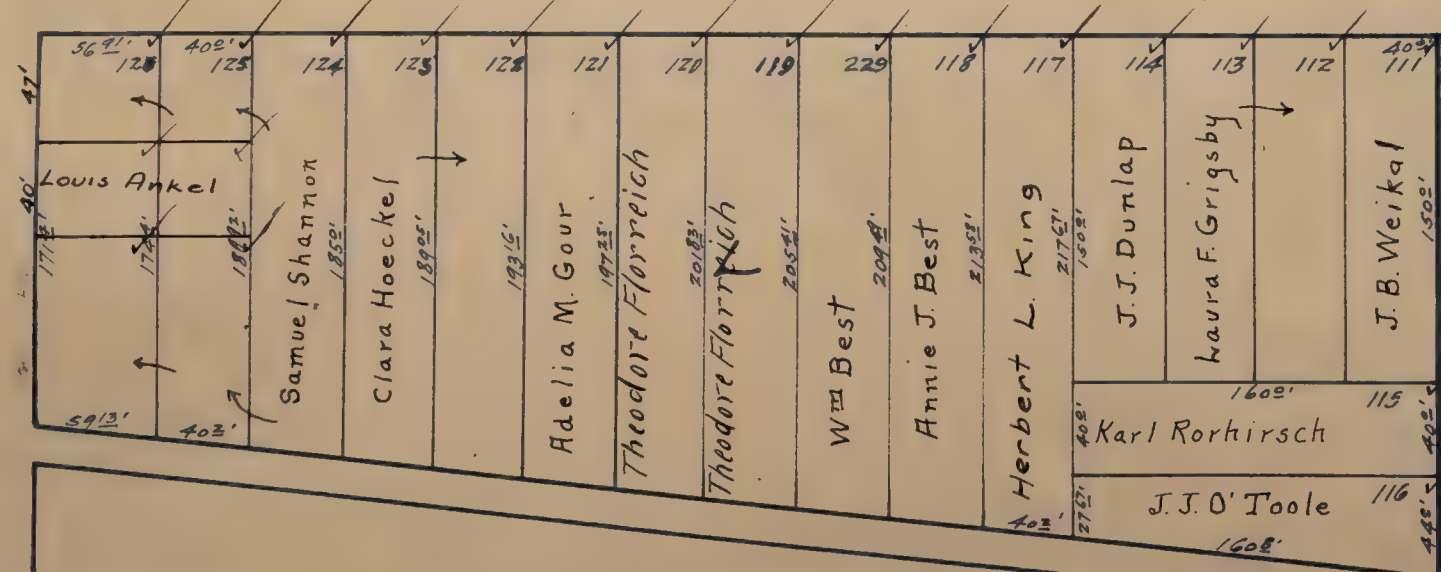

BOULEVARD.

FRANKLIN

STREET

32ND





# OAK GROVE

Scale: 1 inch = 80 feet.

## DISTRICT 5



BOULEVARD

FRANKLIN

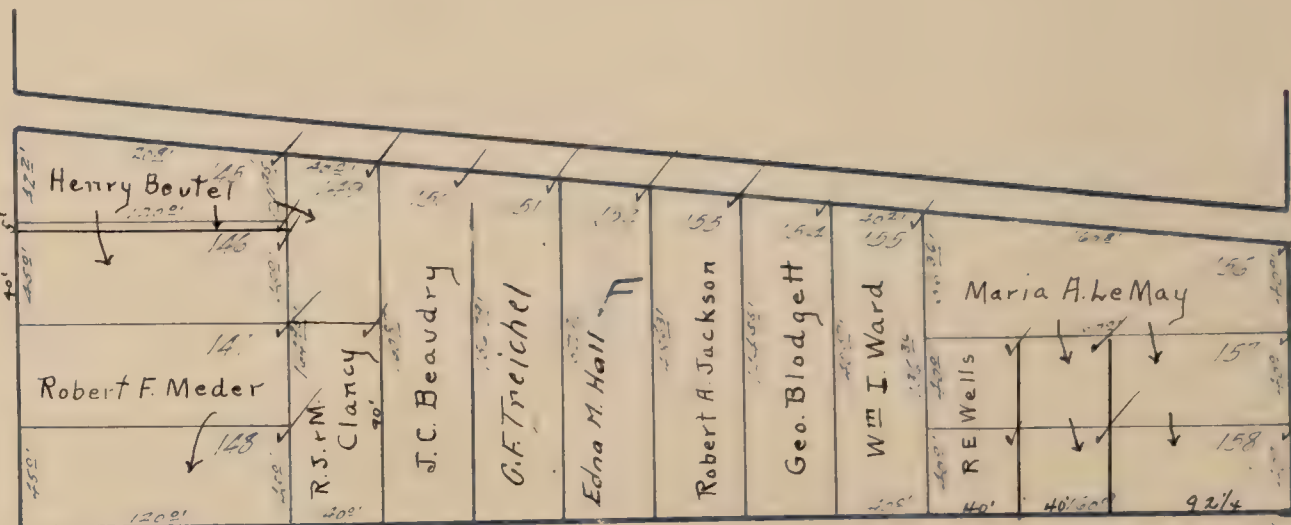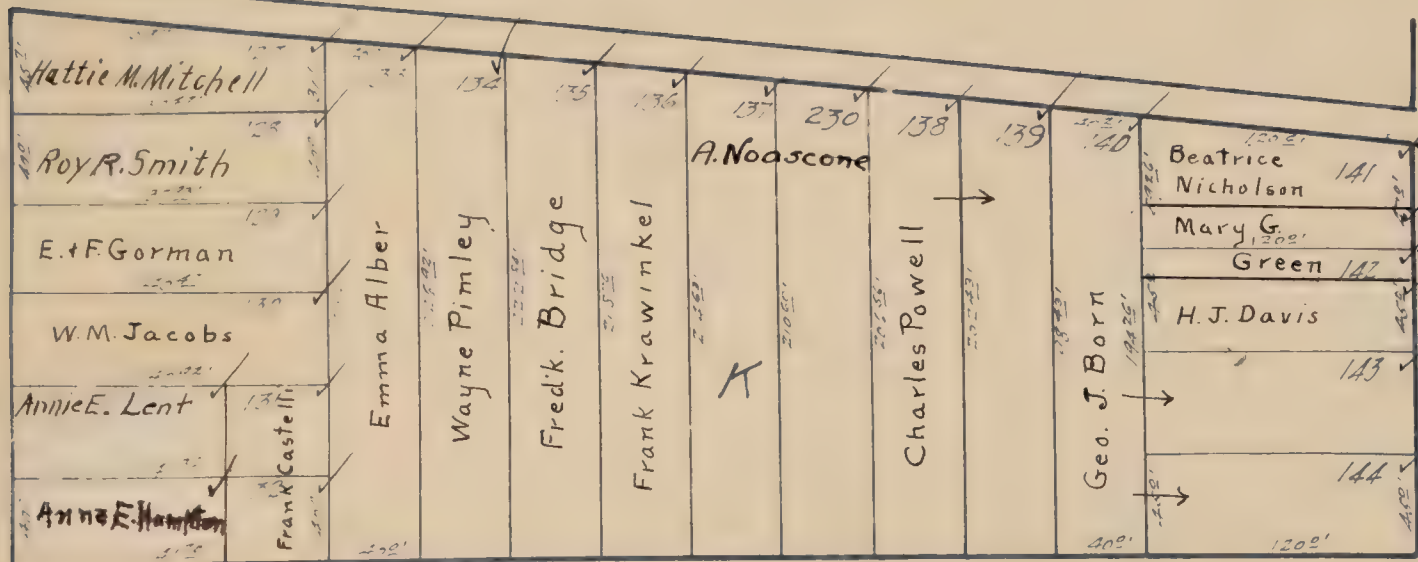



EIGHTH

AVENUE

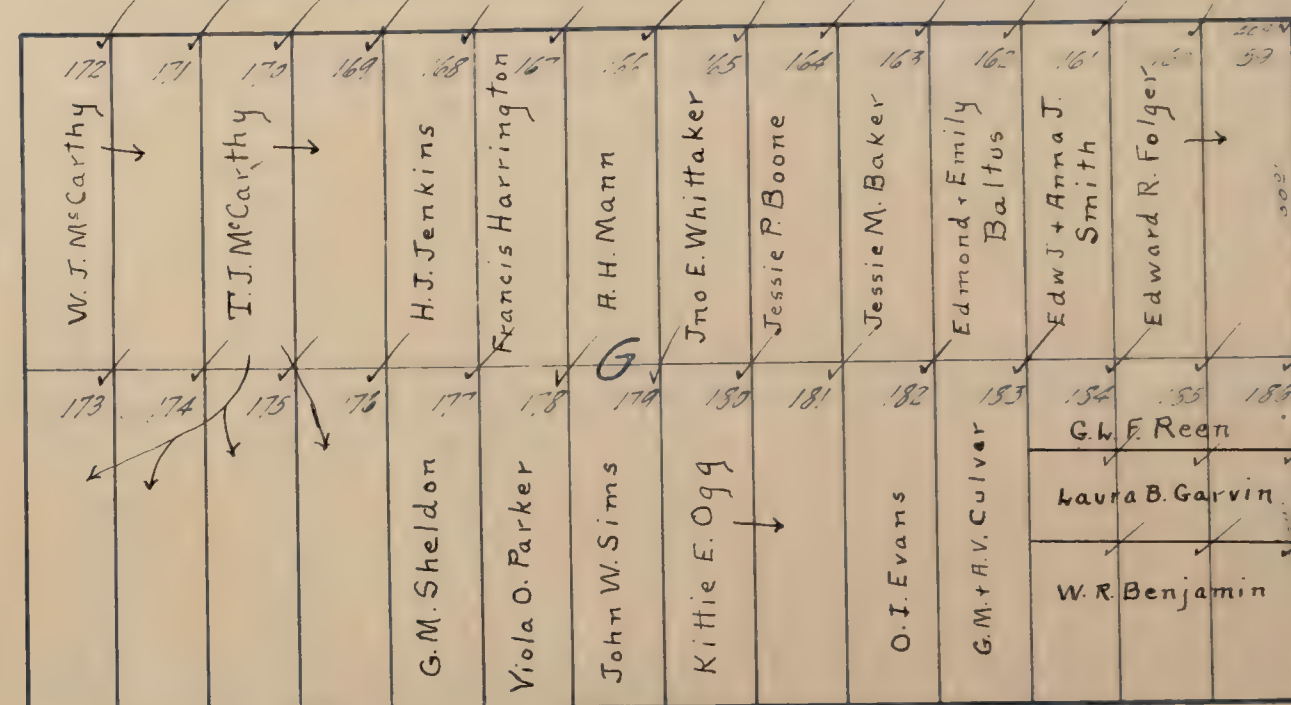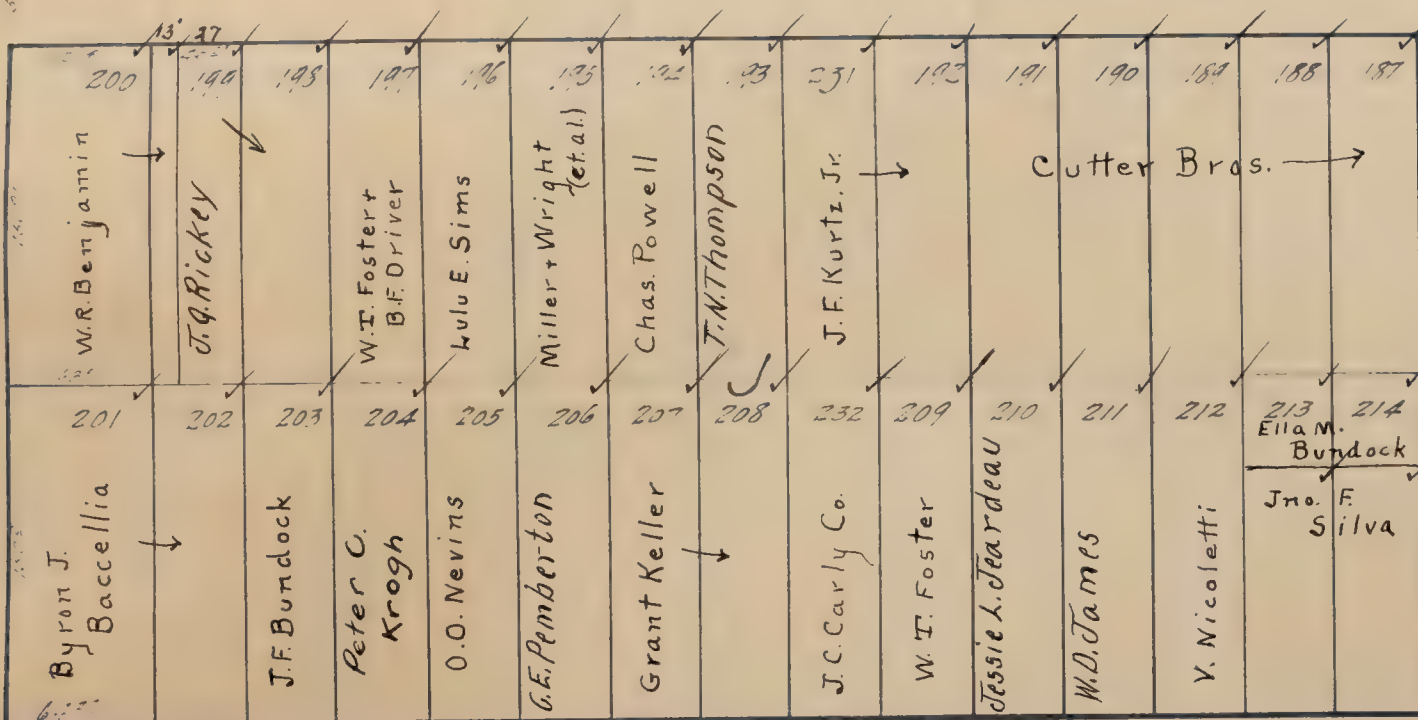

NINTH


AVENUE

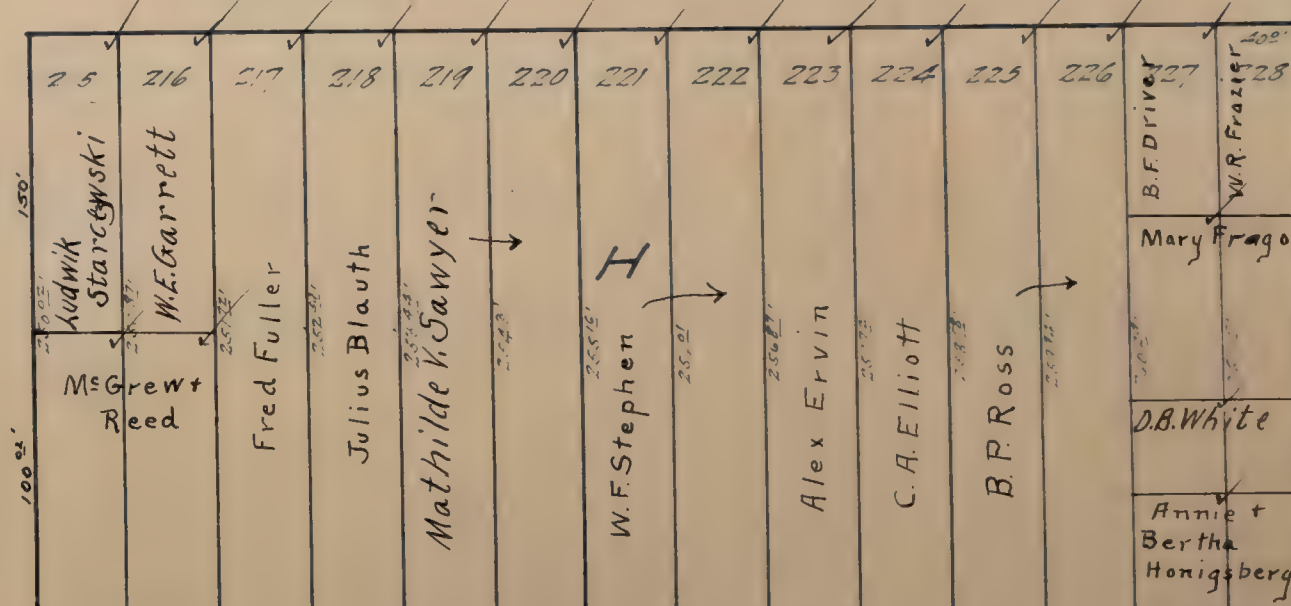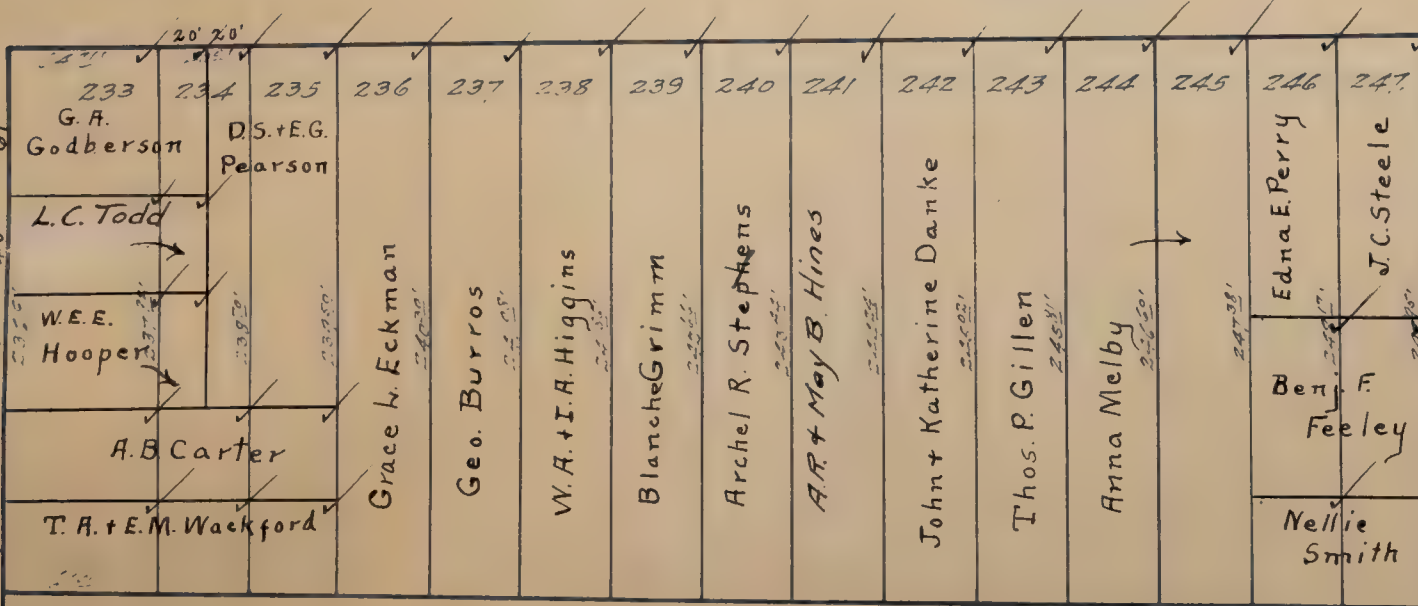



# DISTRICT 5

## OAK TERRACE. ✓ Scale: 1 inch = 120 feet.

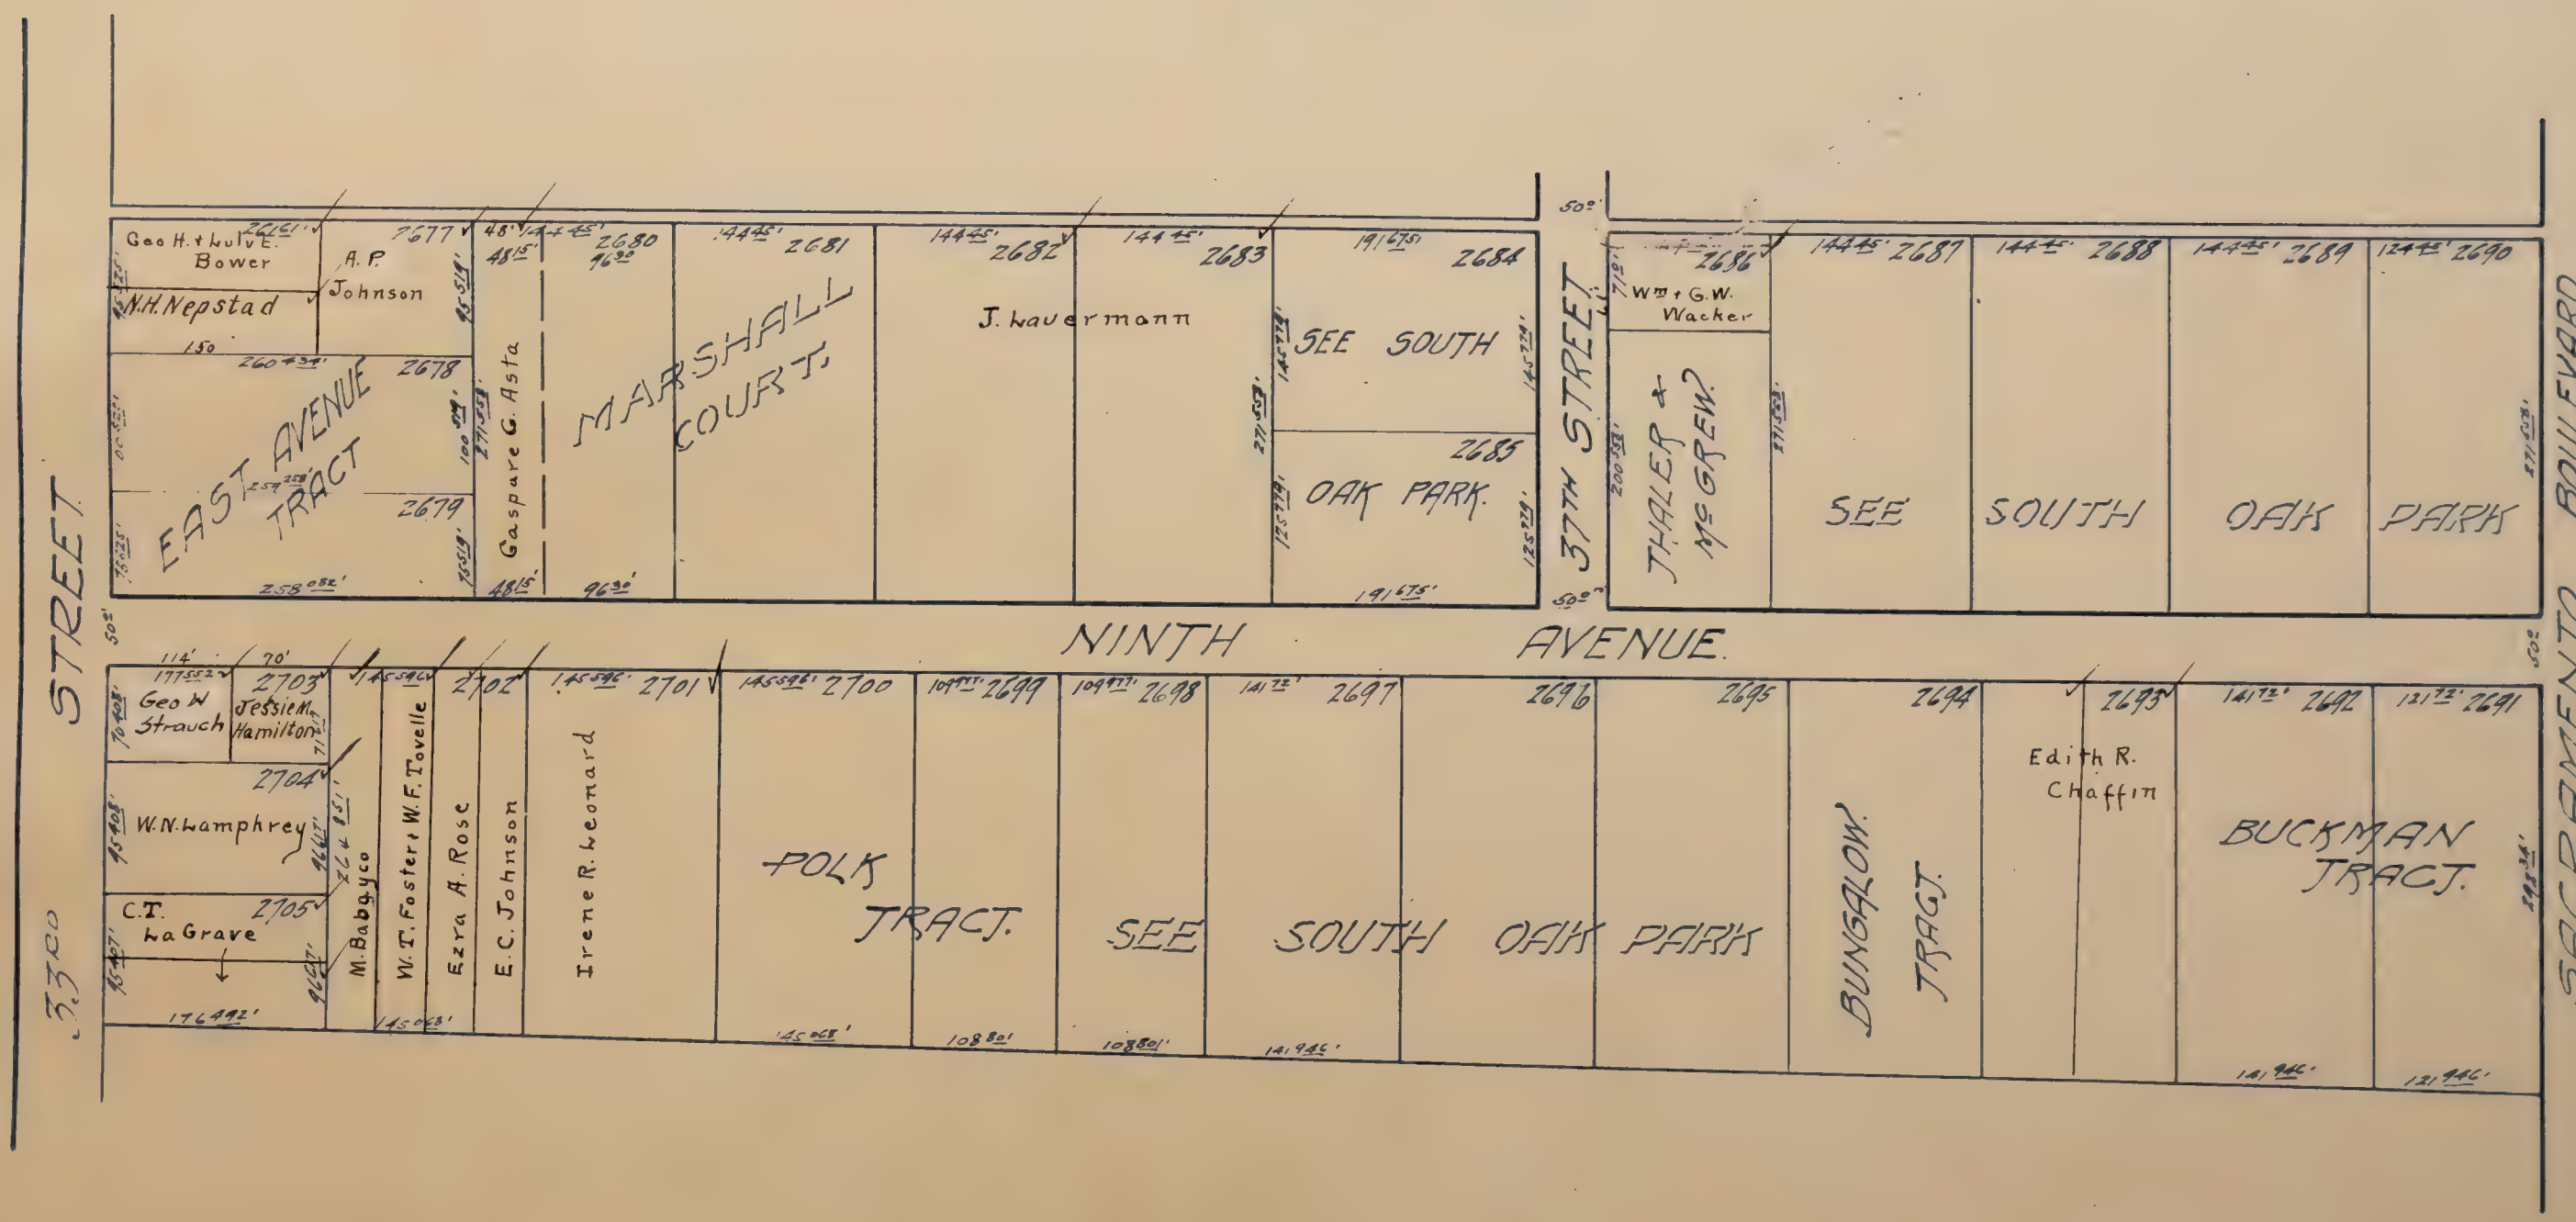



OAK TERRACE

Scale: 1/4 inch = 80 feet

33RD STREET

50023	128° 15'	2501	102° 4'	5	6	7	8	9	2510	11	12	13	14	15	16	17	18	19	20	21	22	23	24	25	26	102° 27'
Corinne F. Delmuc	25° 2'	T.A. Cunningham					A.A. Slawson	E.G. Palmer	T.A. Cunningham	Leroy Dahm	Joseph Damsell	Jesse M. Cress	K.Oki		W.T. Foster	Mary Christie	Chas Vanina	J.P. & A.T. MacDonald Eliz. Davidson, A.A. Strader + M.P. Getz	John J. Clouse	J.D. Coyle, Jr.	C.A. Coyle	W.D. Coyle	Grace B. & Ray O. Calkin	A. Nelson	B.F. Nutting	130° 15'

SIXTH AVENUE


J. Houston	2586	85	84	83	82	81	2580	79	78	77	76	75	74	73	72	71	2570	69	68	67	66	65	64	63	2562	30'	10'
A.A. Slawson	2587	1508	W. T. Foster	B.O. Tieson	Lillian Ricketts	Sylvester McGlothlen	Edw. S. Blaske	Susan Burman	Alice R. Barnard	Mrs. H. Taylor	Josephine Baumann	C.M. Goethe	P.L. Tougaw	Jesse D. Gostick	O. A. H.-C.E.-J.D. & C.E. Gostick-Clara Murdock + Alice Powell	Mary K. Dresler	Edw. Keagy	Edward H. & Ora B. Browning	Wm. A. Nickerson	M.E. Moose	Evan. Luther. Trin. Congregation	A.E. & H.A. Bates	Troy W. Warner	A.M. Warner	Edw. M. Brady	100'	100'
Josephine Carroll	88																										
Frances Carroll	89	92	93	94	95	96	97	98	99	2600	1	2	3	4	5	6	7	8	9	2610	11	12	13	14	15	100'	100'
Rufus C. & I.W. Whitaker	2590	1508	Perkins & Co.	Jos. A. Hartz	Francis Gibson	Geo. L. & Jas. D. - Walter A. & Cleo C. Crenshaw	Jas. H. & Dora Gerard	Indiana Ward	Salvatore & Bertholdi	Sheridan Bradford	Jessie M. Cress	W.E. Foster & R.E. Cannell	Leoluca Nicolasi, Jr.	Mary Wall	Kondrot Shalag	E. A. McGrew	Jos. Dyson	L.V. Best	Edw. L. Sharp	Anna L. Kilian	Laura J. Whittaker	Tryon & Eskridge	Lenore S. Schulze	W.M. Moran	Emma C. Dole	100'	100'
G.E. & M.W. Patterson	91																										

SEVENTH AVENUE

Frank + Harriet M. Van Alstine	2674	73	72	71	2670	69	68	67	66	65	64	63	62	61	2660	59	58	57	56	55	54	53	52	51	2650	
Frank O. Jones	75	Katherine Peterson	→	Wm. C. Rice	J. T. Browning	G. Hederstedt	A. T. Rollins	L. G. Salvater	J. Salvatera	Jos. Holmes	Michael Krycki	Lella Evans	Conrad Shalag	Max Bertoldi	T. P. Hugill	E. J. Gilbert	F. T. + E. K. Wentworth	→	Louise Witt	C. A. Anderson	→	→	Chas. E. Matson	Arraline M. Gunn	→	2650
E. R. Chase	76																									
50° 120°	50° 120°																								150°	

37TH STREET



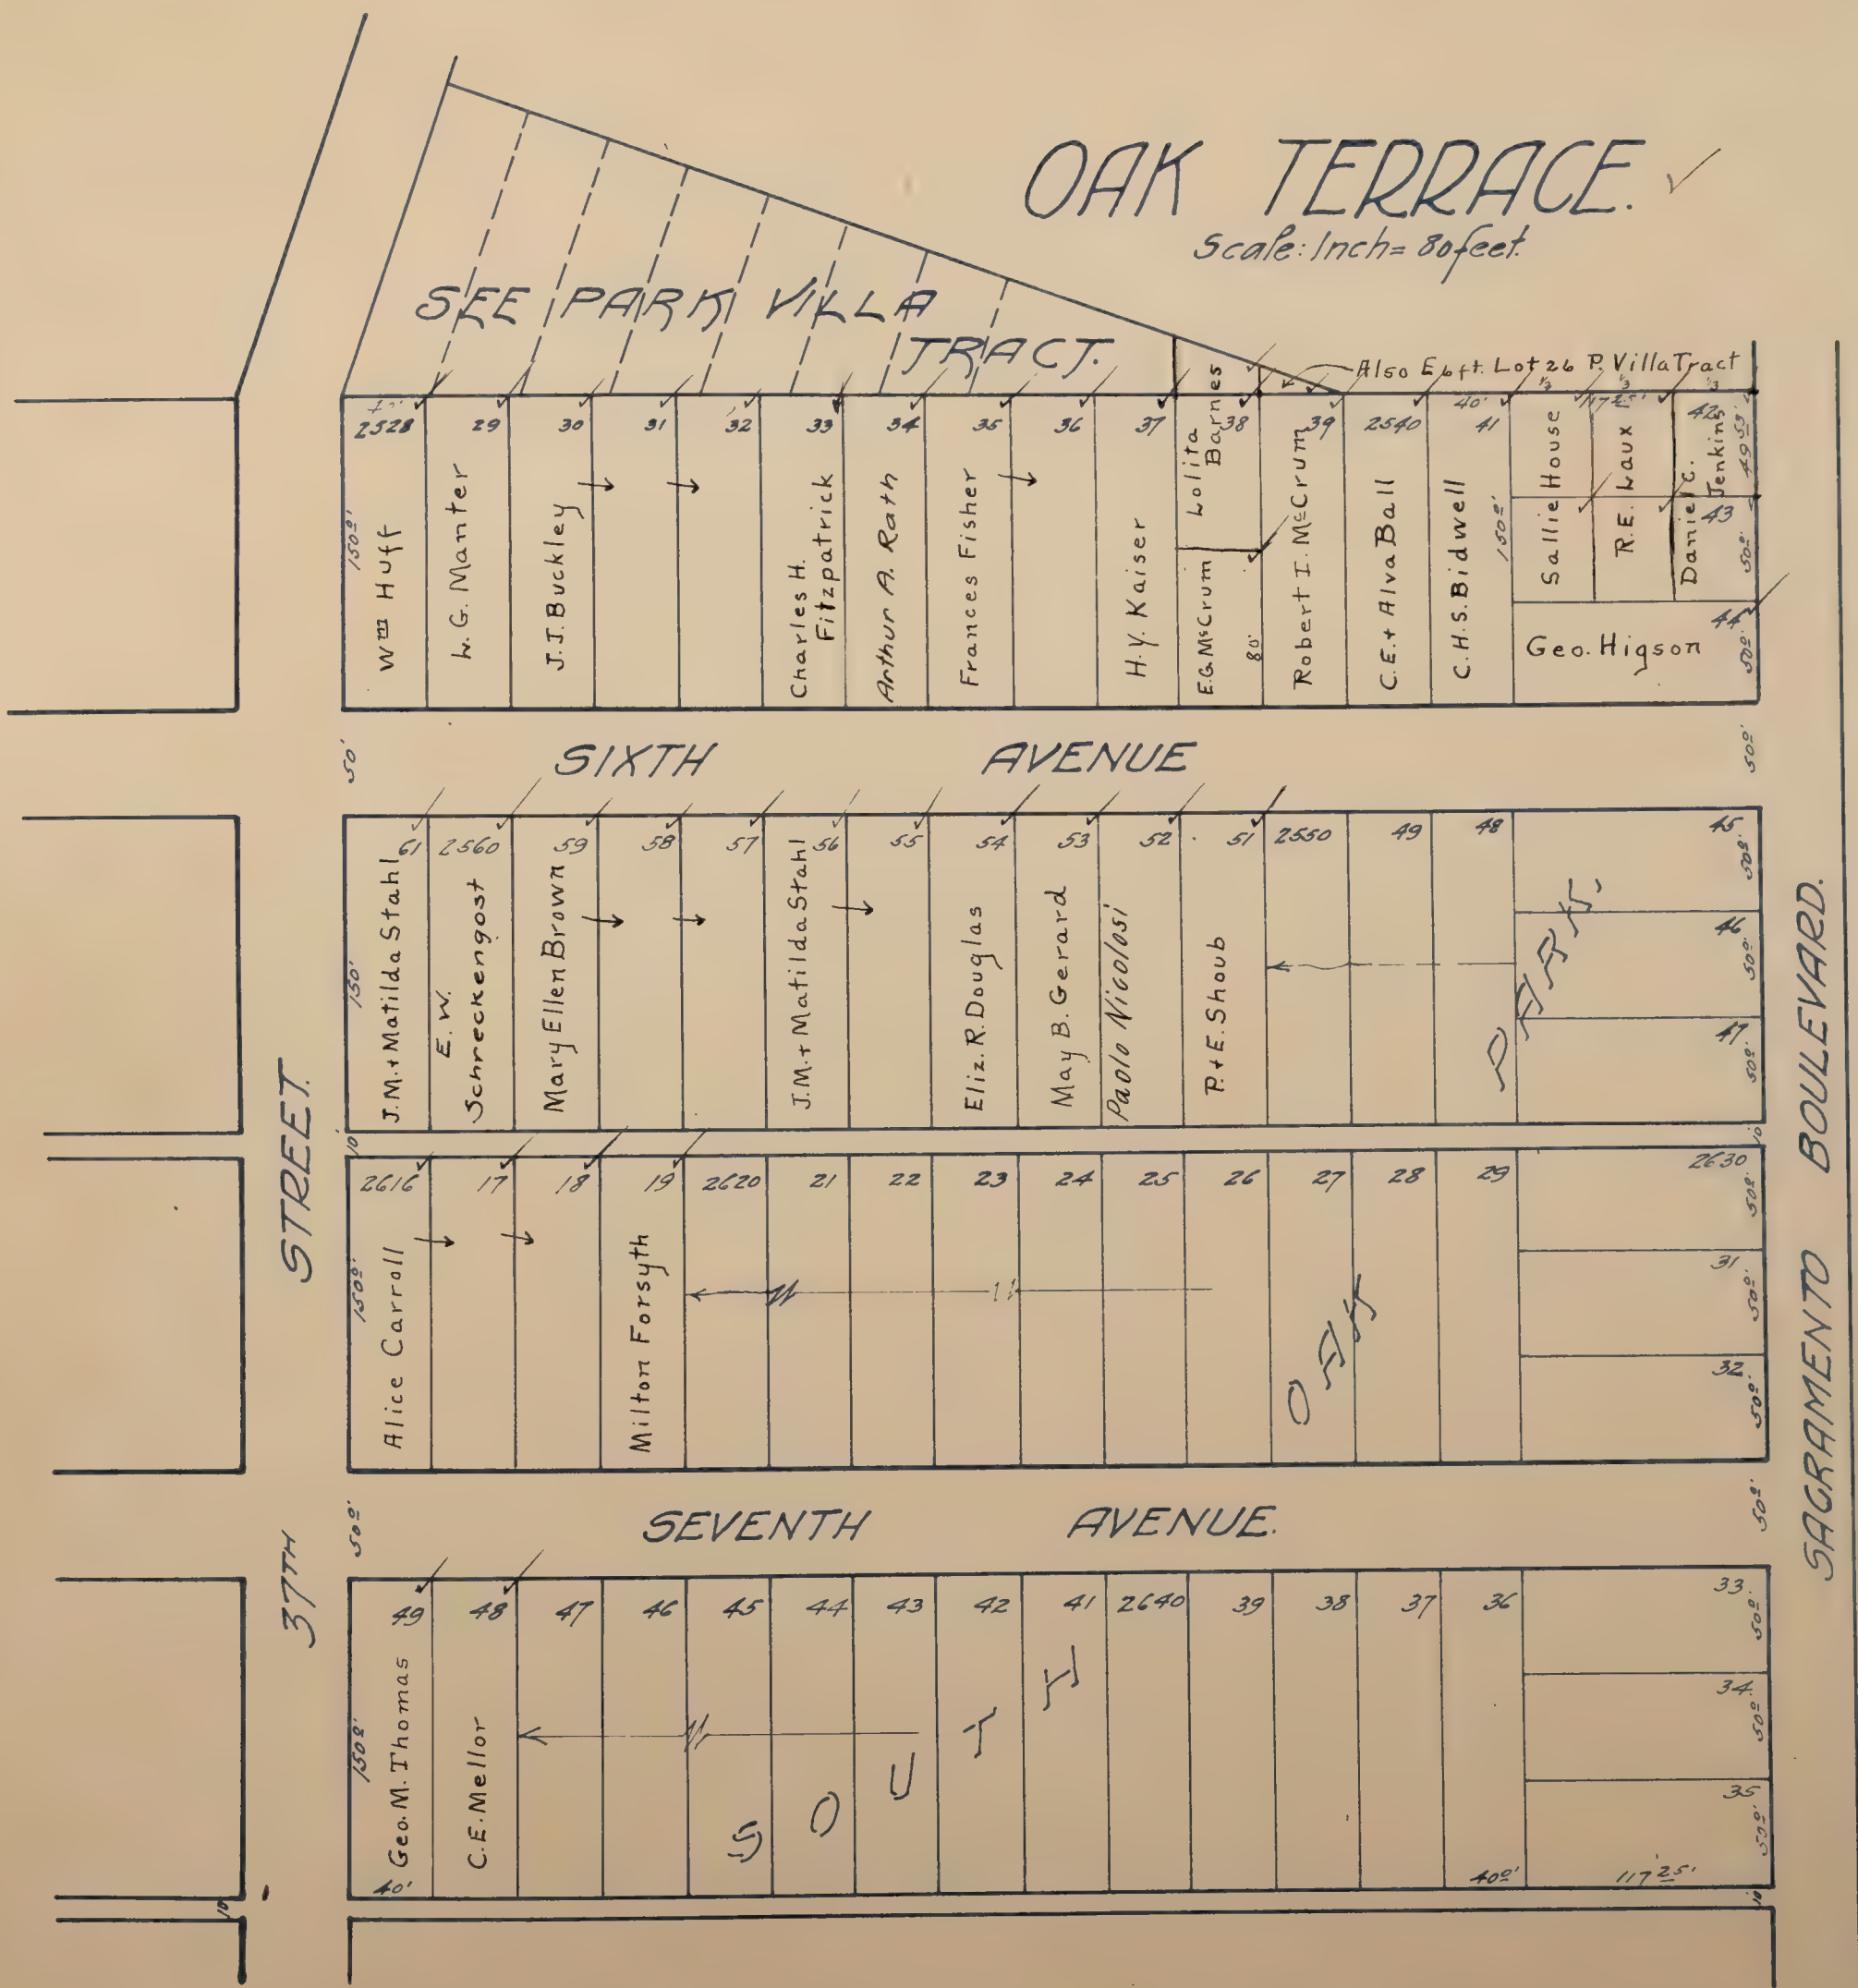




## DISTRICT 5

## ORANGE HILL ✓

Scale: 1 inch = 80 feet.


Note: Comprises Lot 12 of the Louisiana Tract.

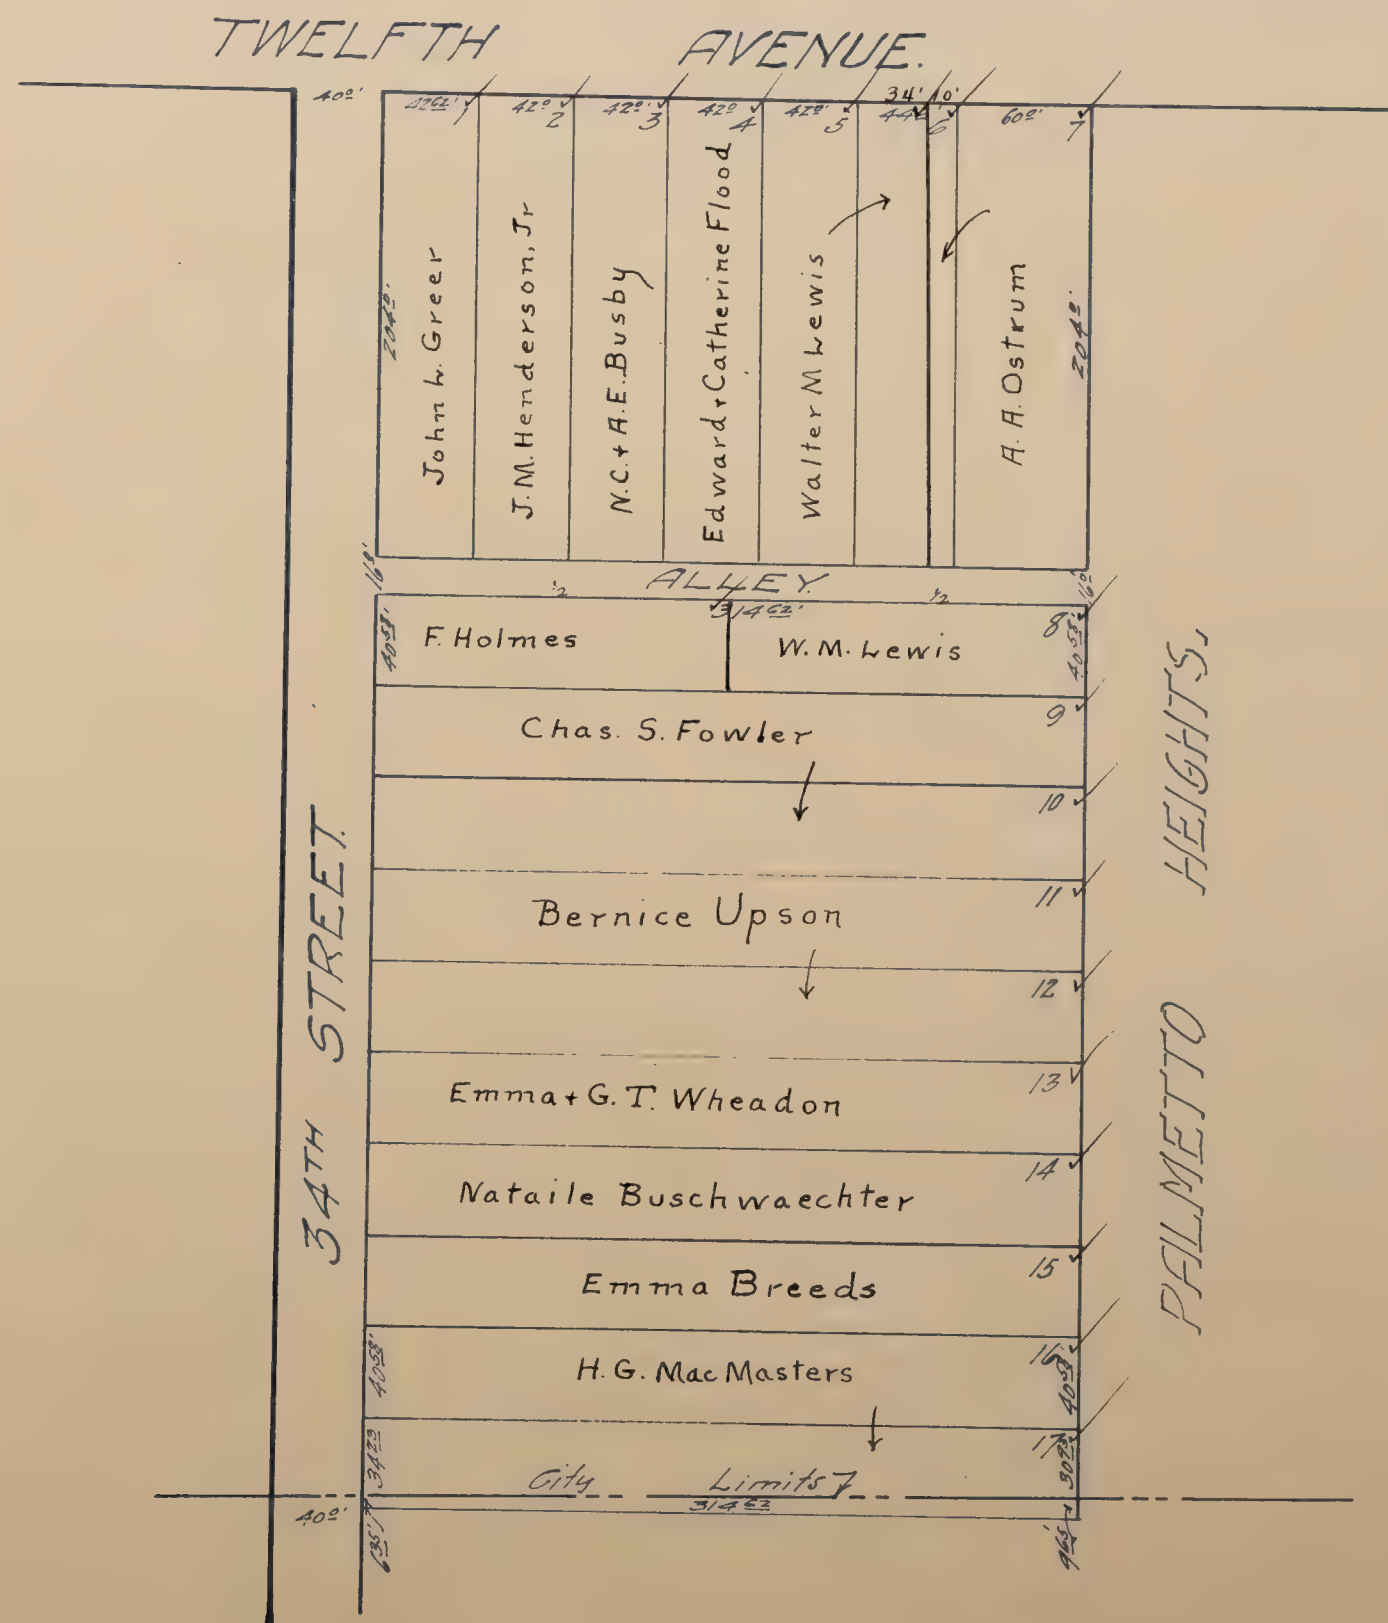



# PALMETTO HEIGHTS ✓

Scale: 1 inch = 80 feet

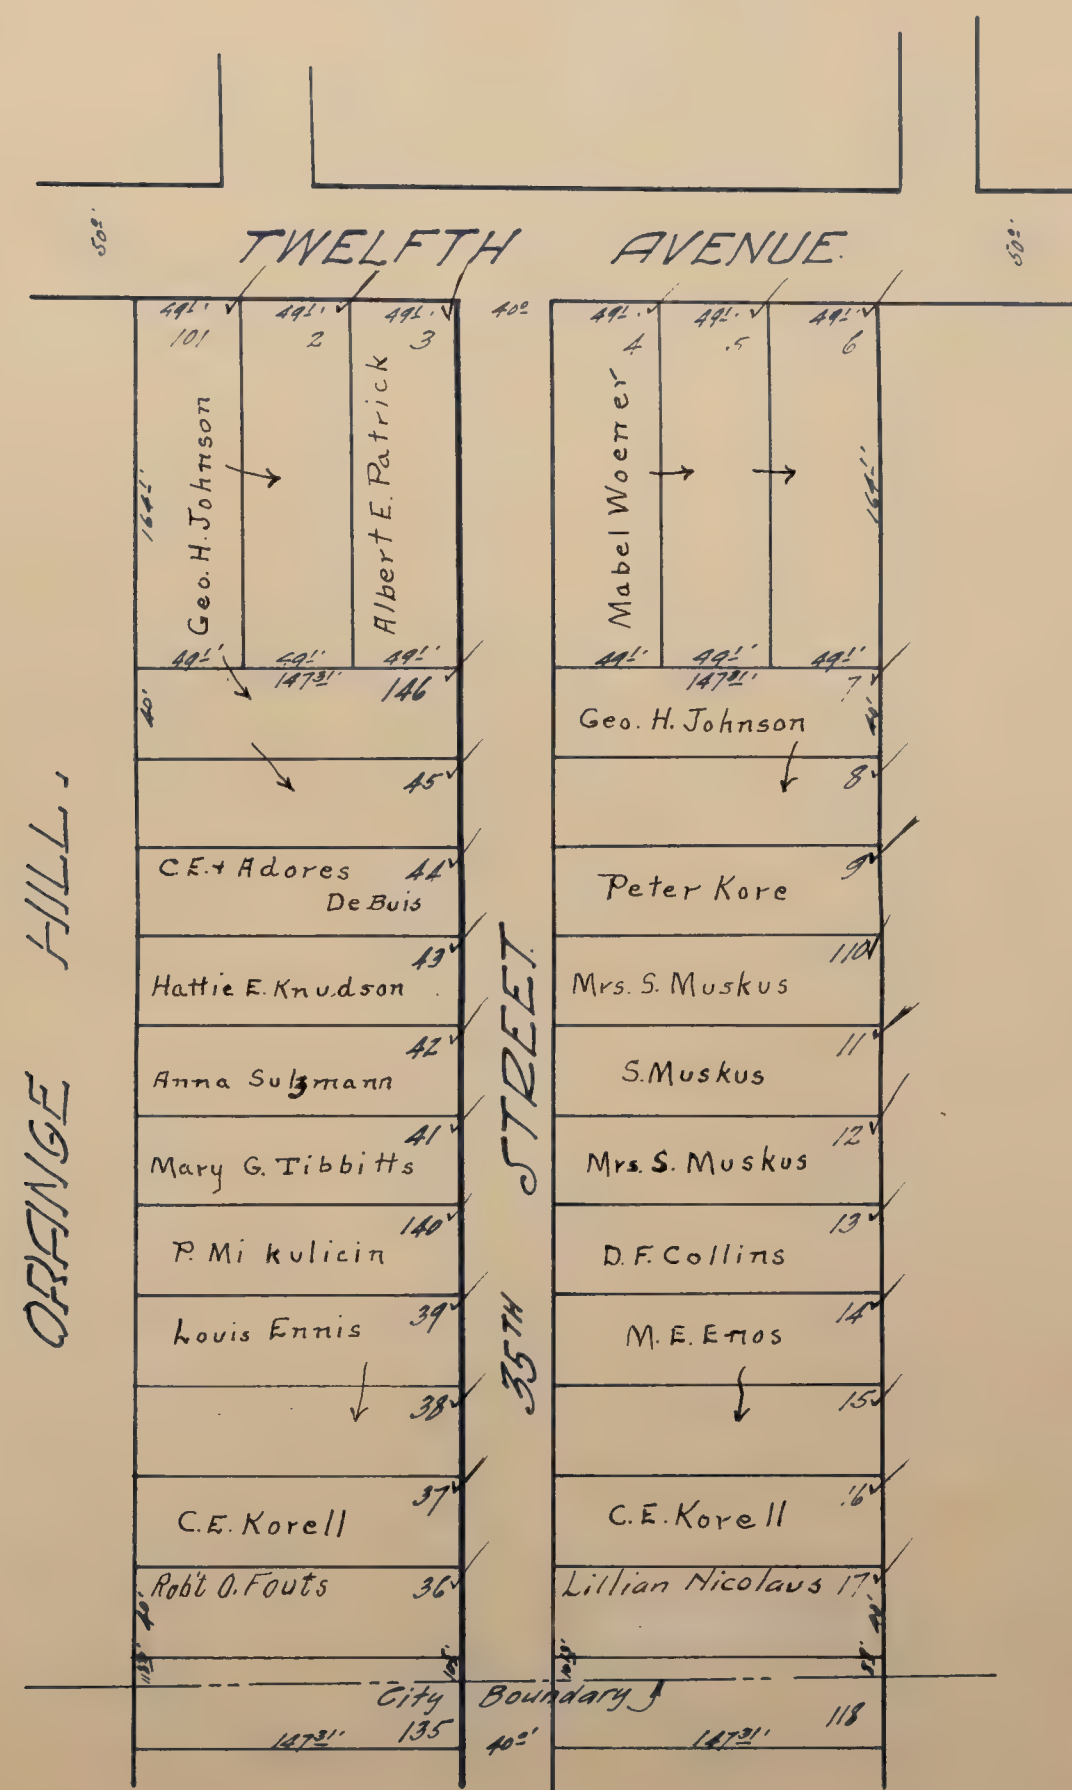



## Park Terrace

Scale: 1 inch = 160 feet.






PARK VIEW ✓

DISTRICT 5


Note: Embraces the south  $\frac{1}{2}$  of lots 1 & 2 as shown on Amended Plat of M. J. Dillman Sub. No. 1  
Scale: 1 inch = 40 feet

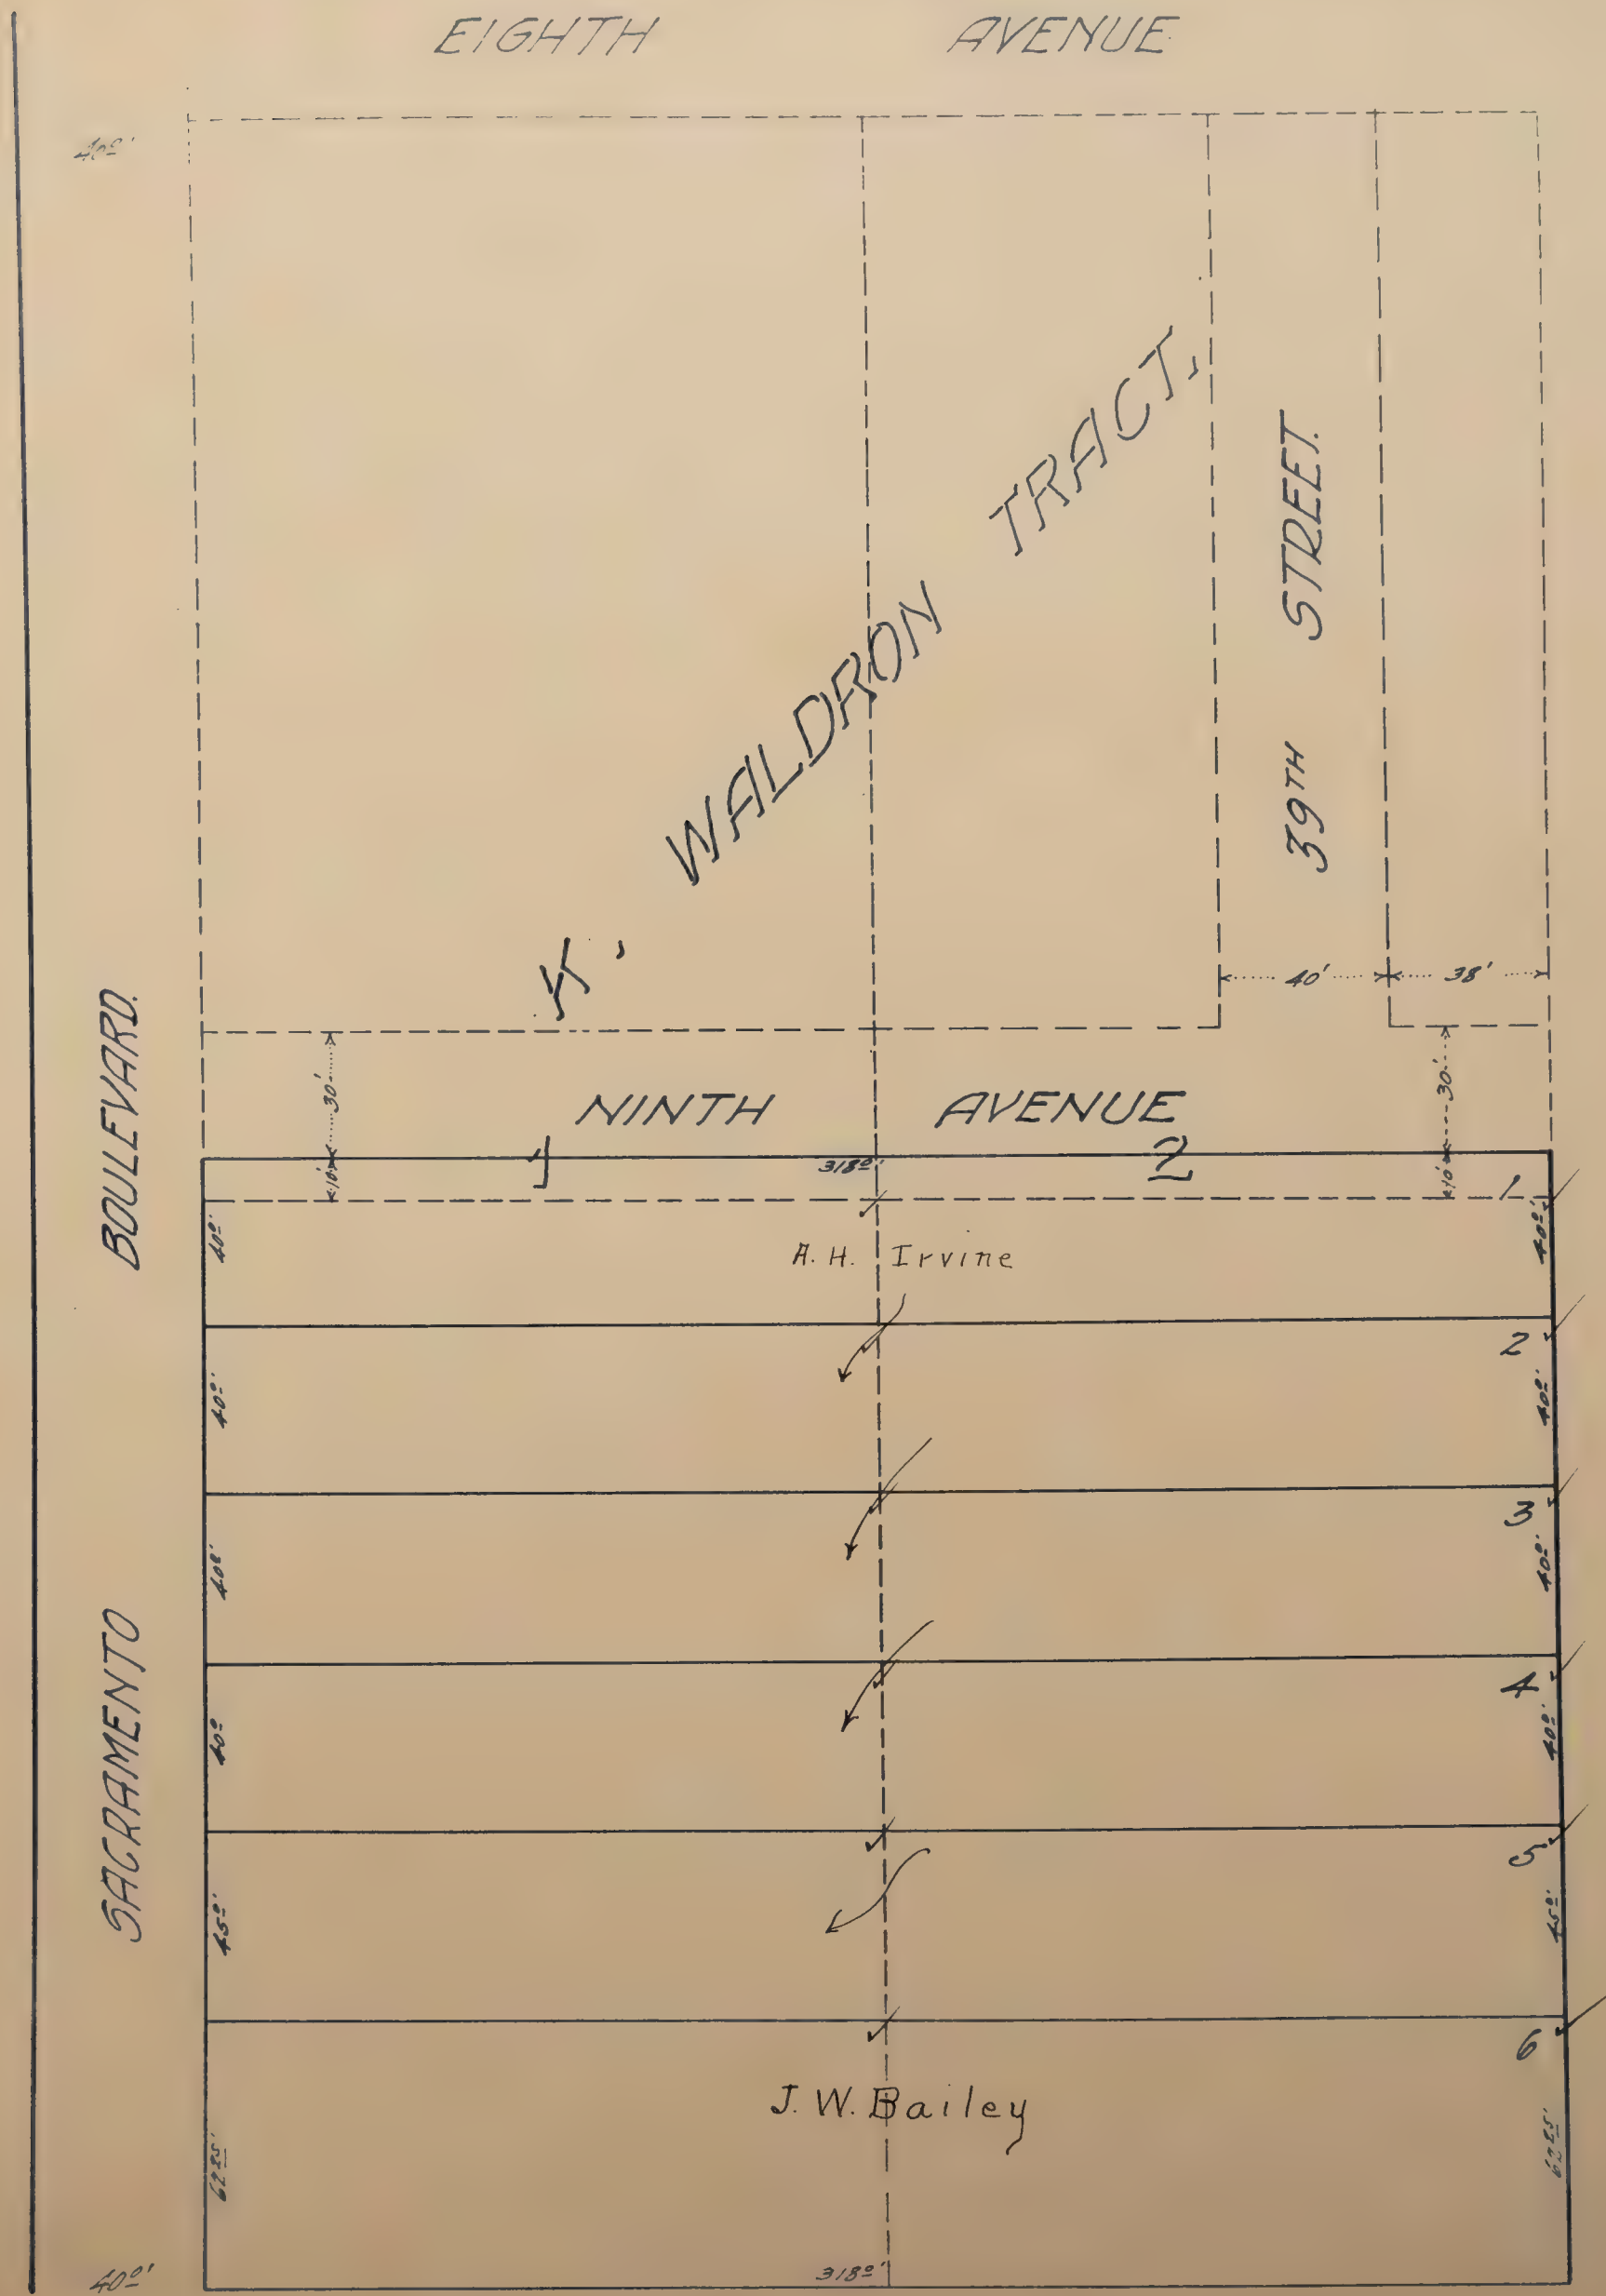



PARK VILLA TRACT

Scale: 1/4 inch = 80 feet

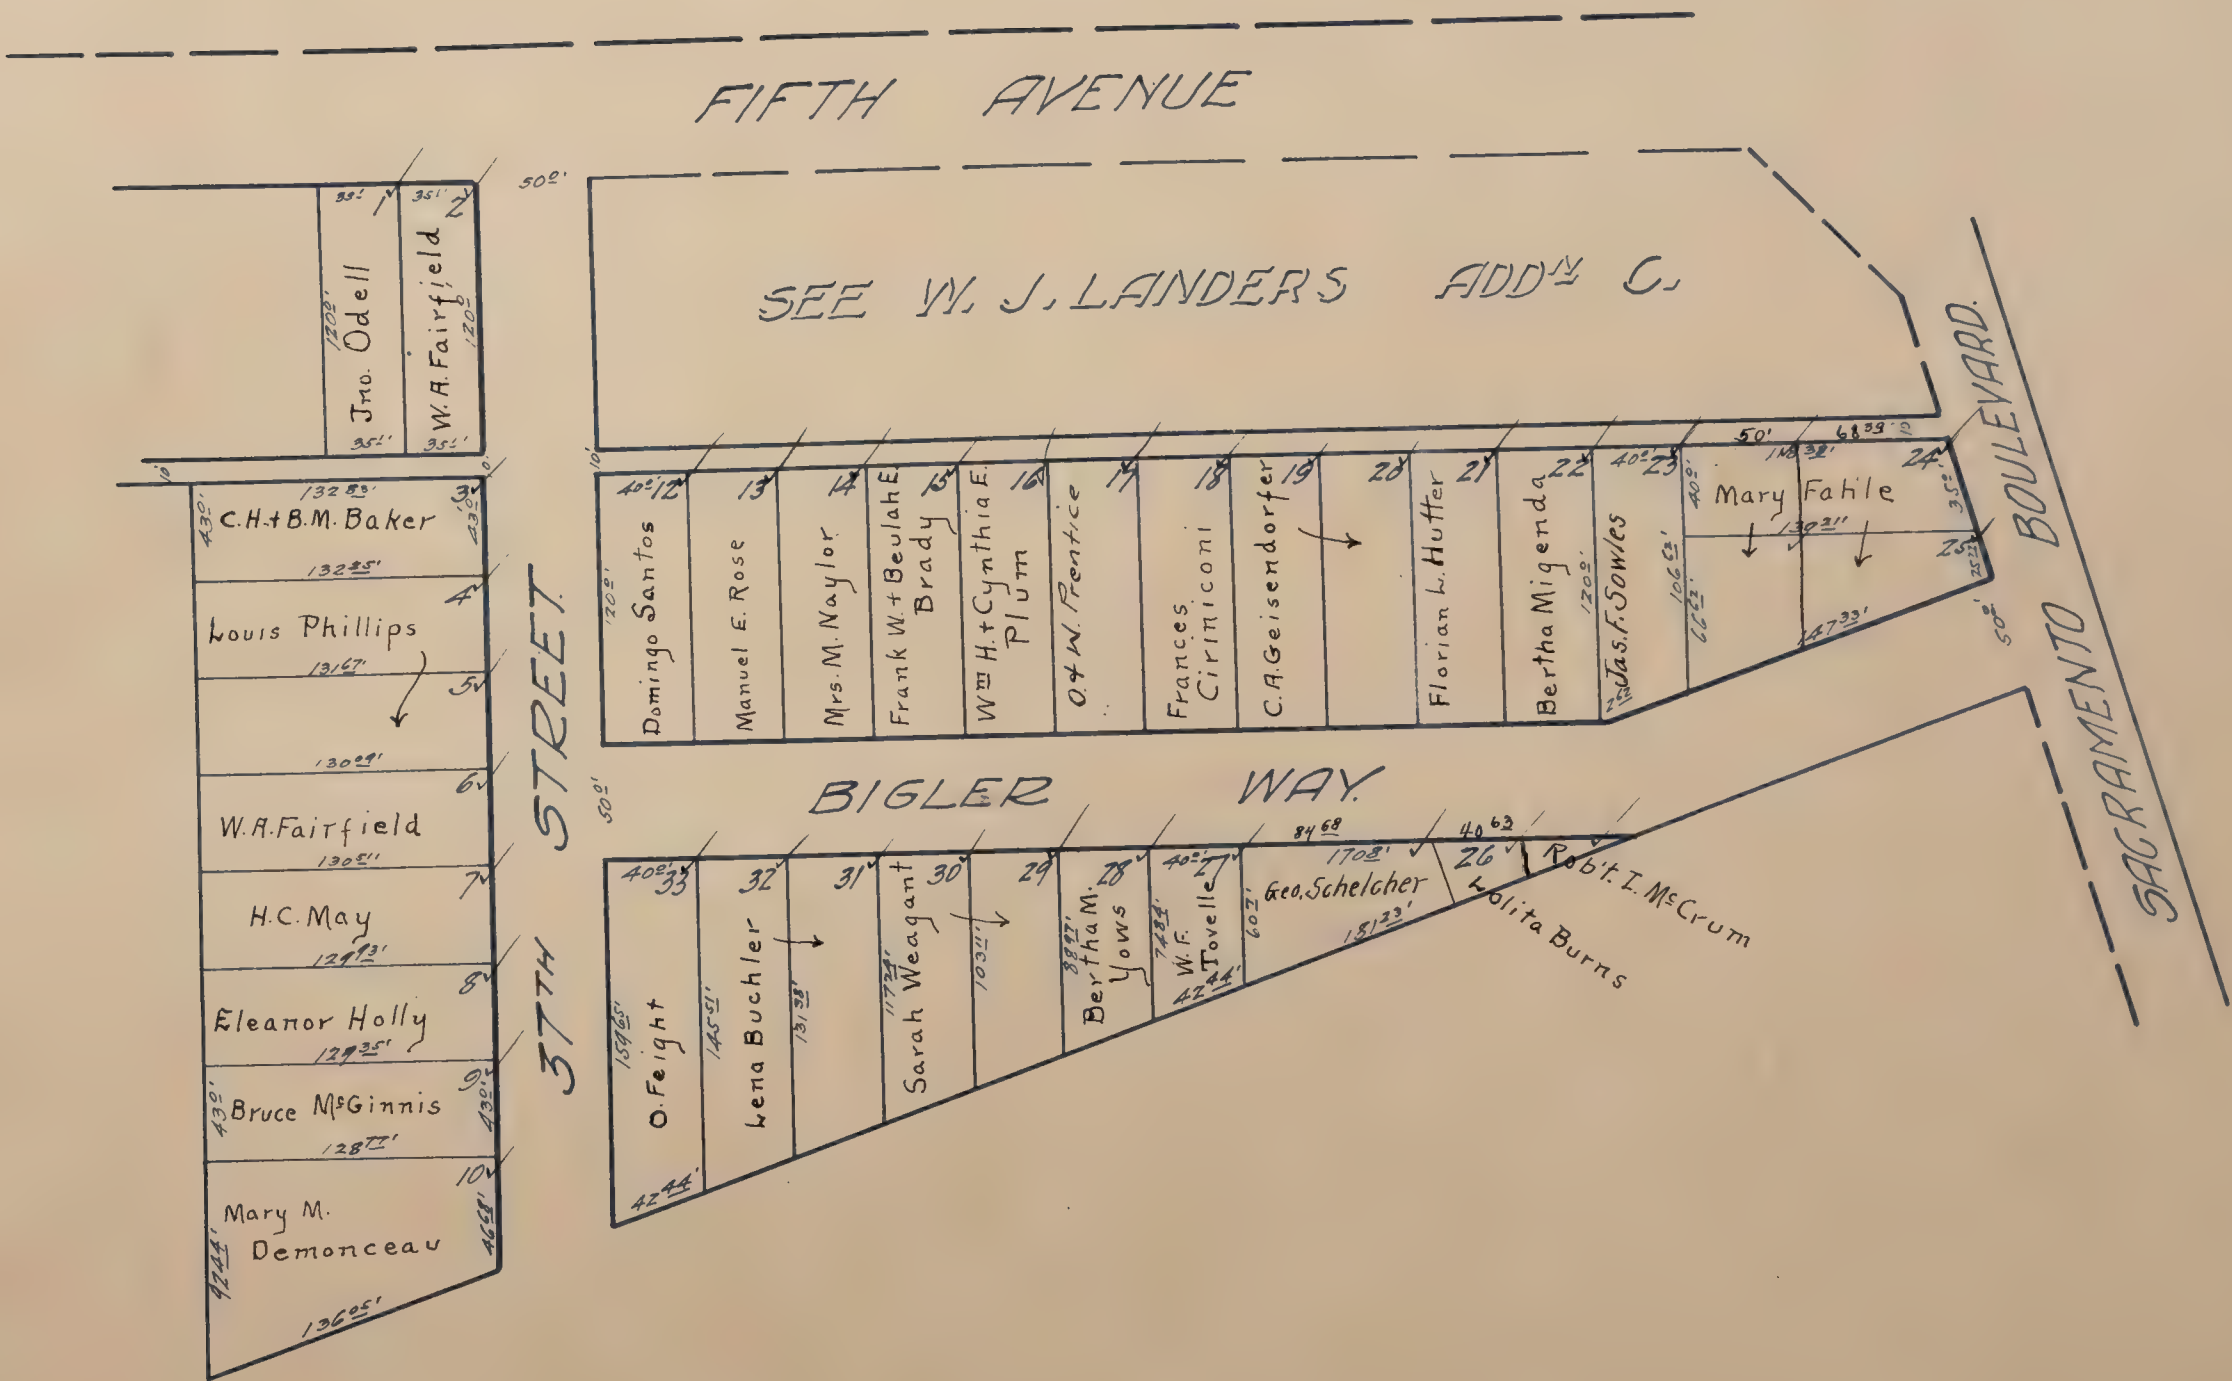



PLEASANT VIEW

Scale: 1/4 inch = 80 feet.

Note: Comprises all of Lot 24 of the M.J. Dillman Tract Sub. No. 1.






# POLK TRACT.

Scale: 1 Inch = 40 feet

NOTE: Comprises Lots 2699 & 2700 of Oak Terrace.

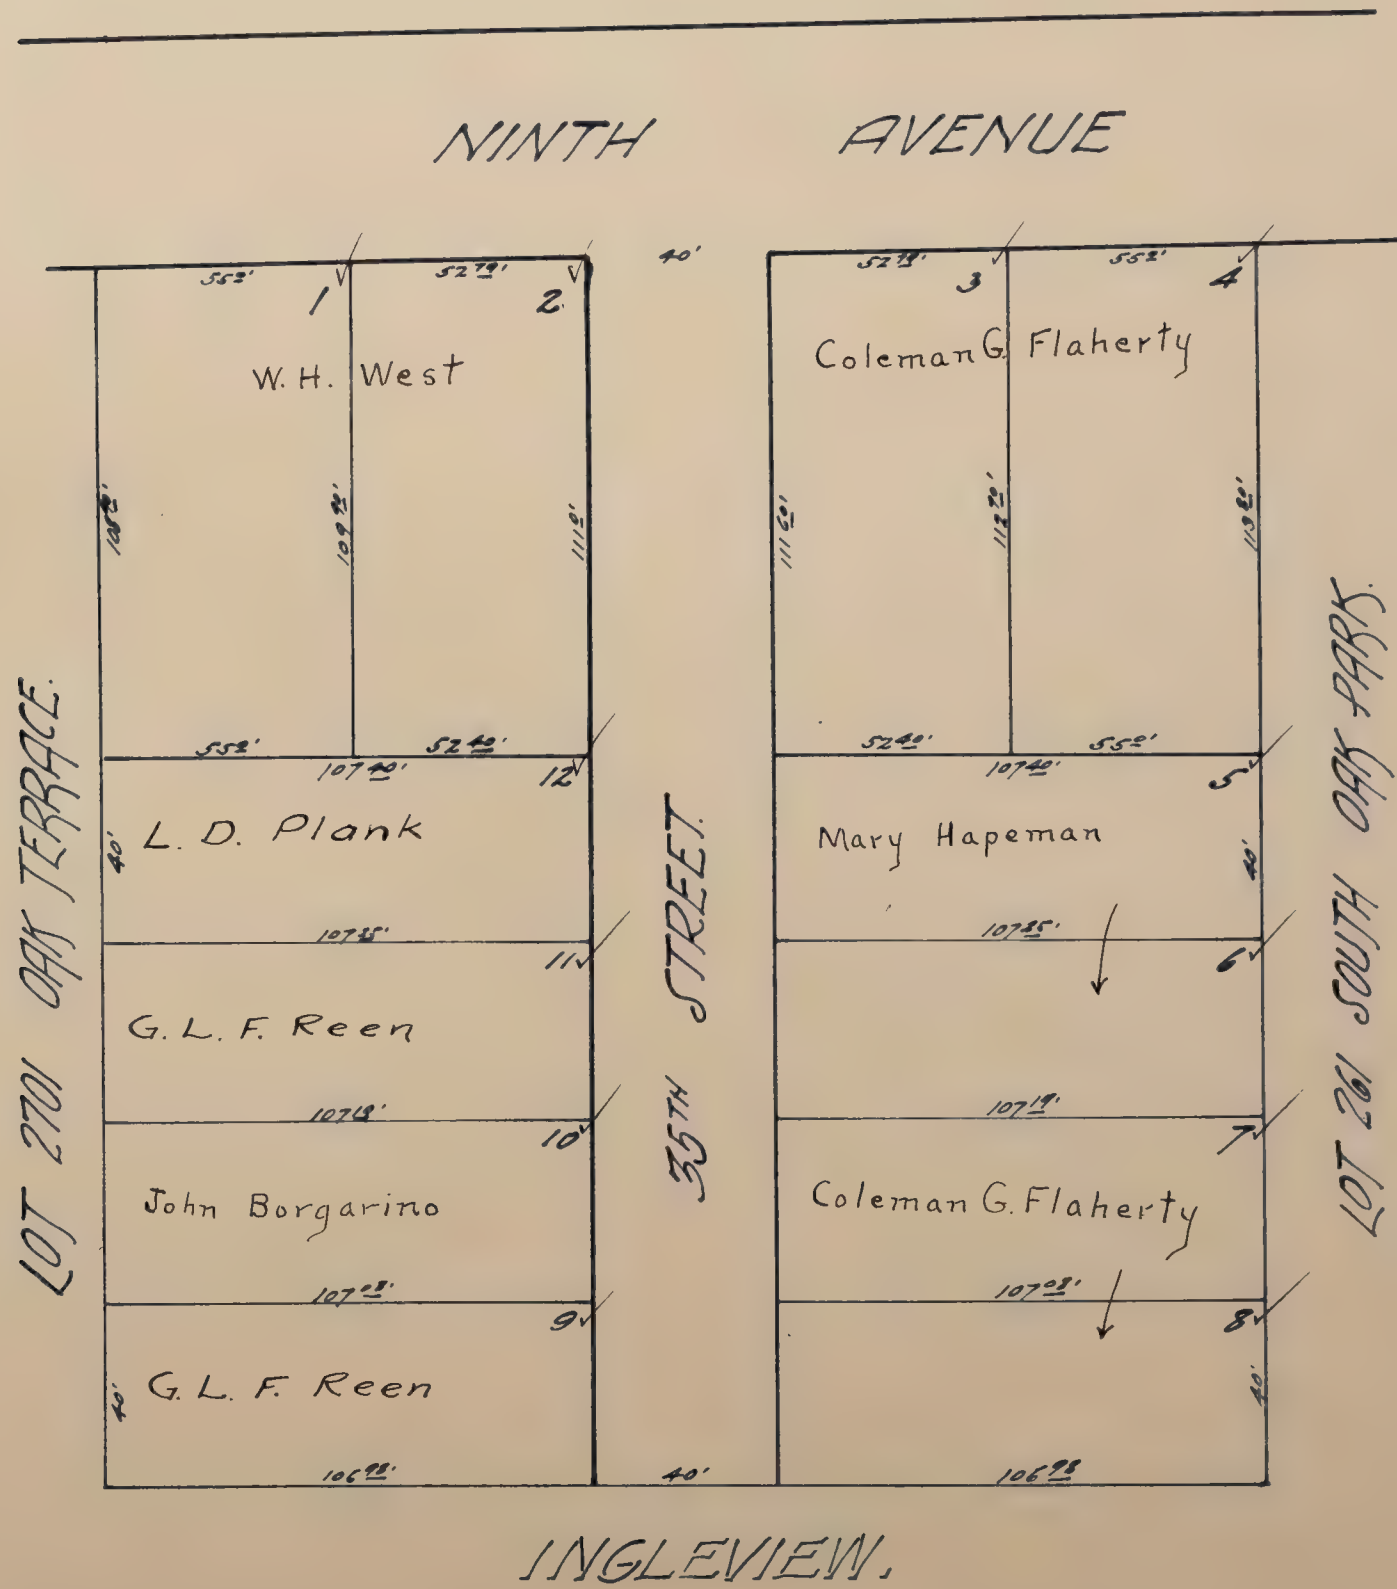




# PRICE VILLA ✓

Scale: 1 Inch = 120 feet.

Blanks to D.W. Carmichael

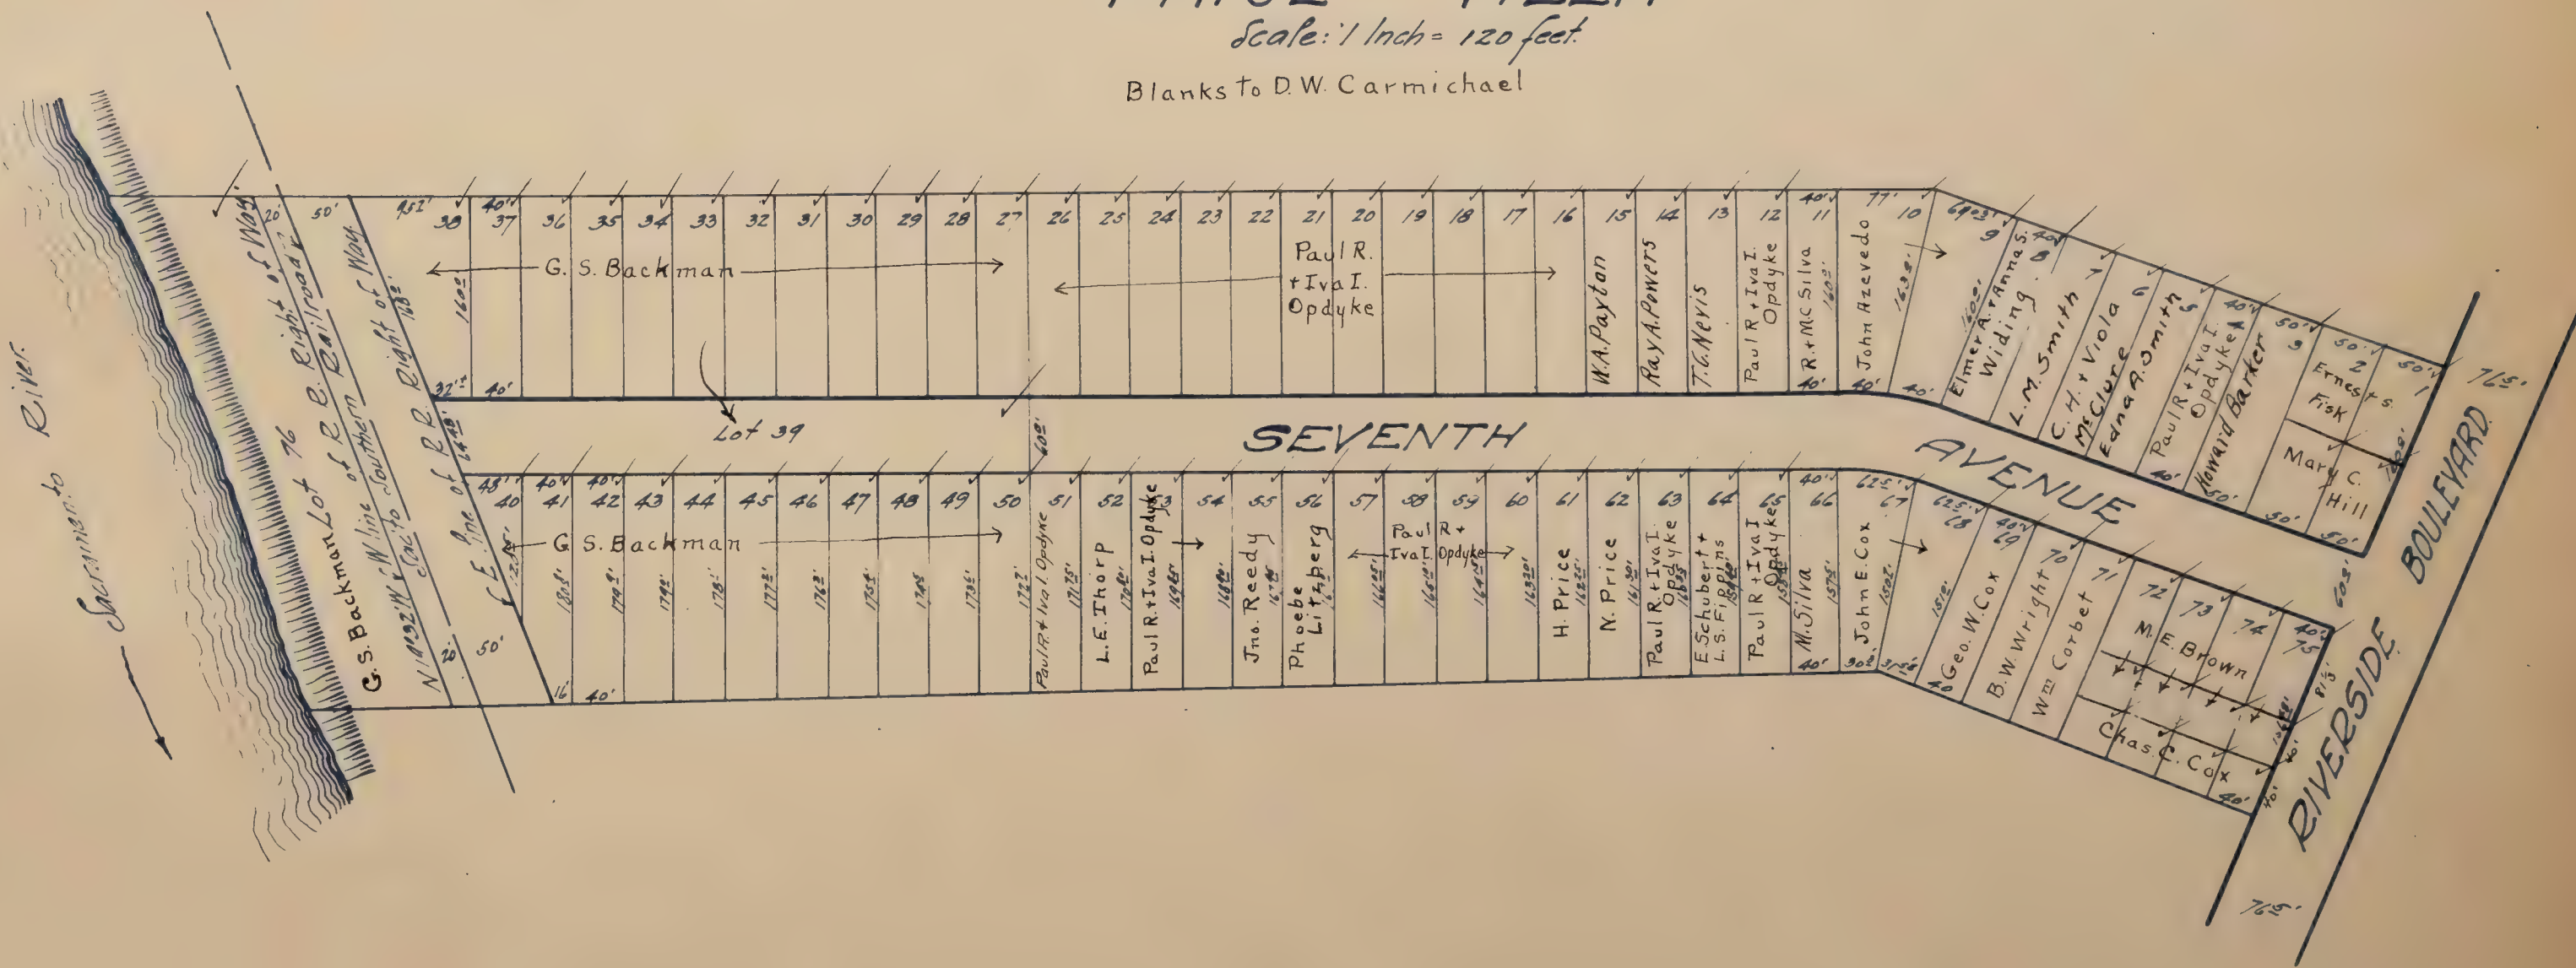




# KITTIE I. REED TRACT

Scale: 1/4 inch = 40 feet.

Note: Comprises all of Lots 1, 2, 3 and part of Lot 4  
of the Ingham Tract.

Blanks to Kittie I. Reed

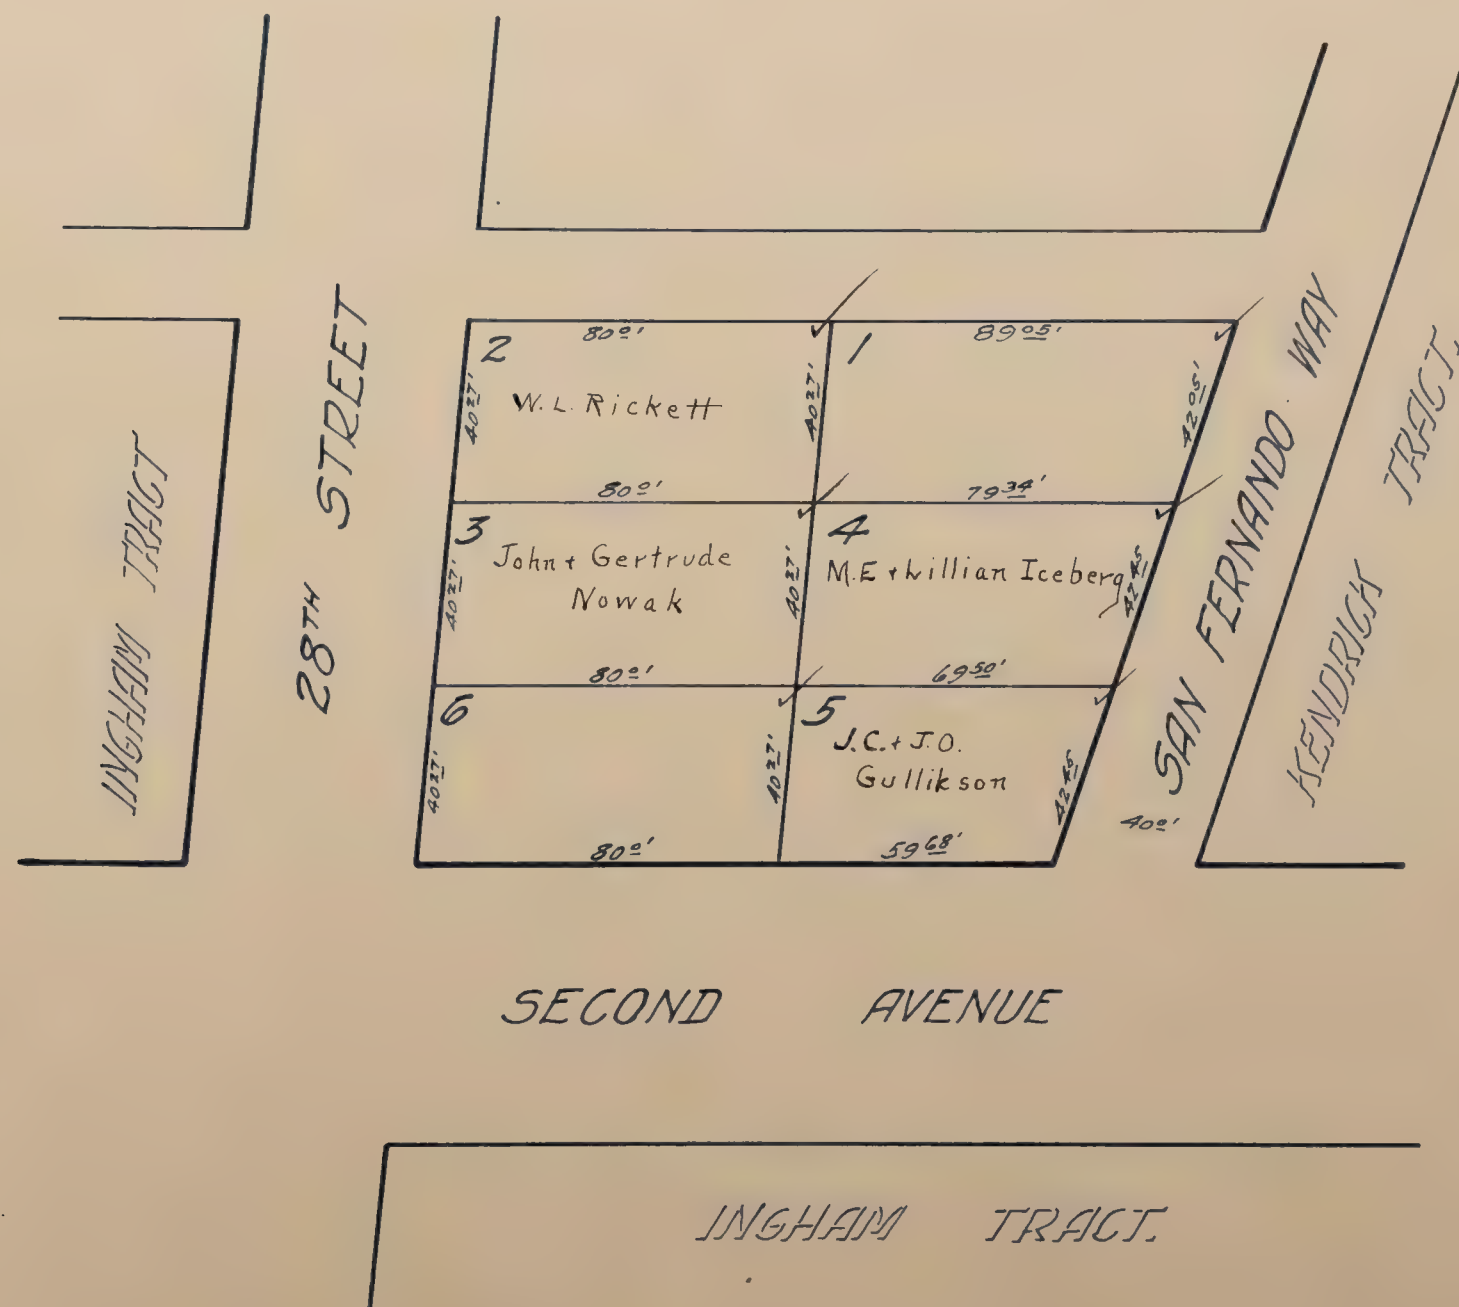




# P. F. REED TRACT ✓

Scale 1/4 inch = 30 feet.

Blanks to P.F. Reed

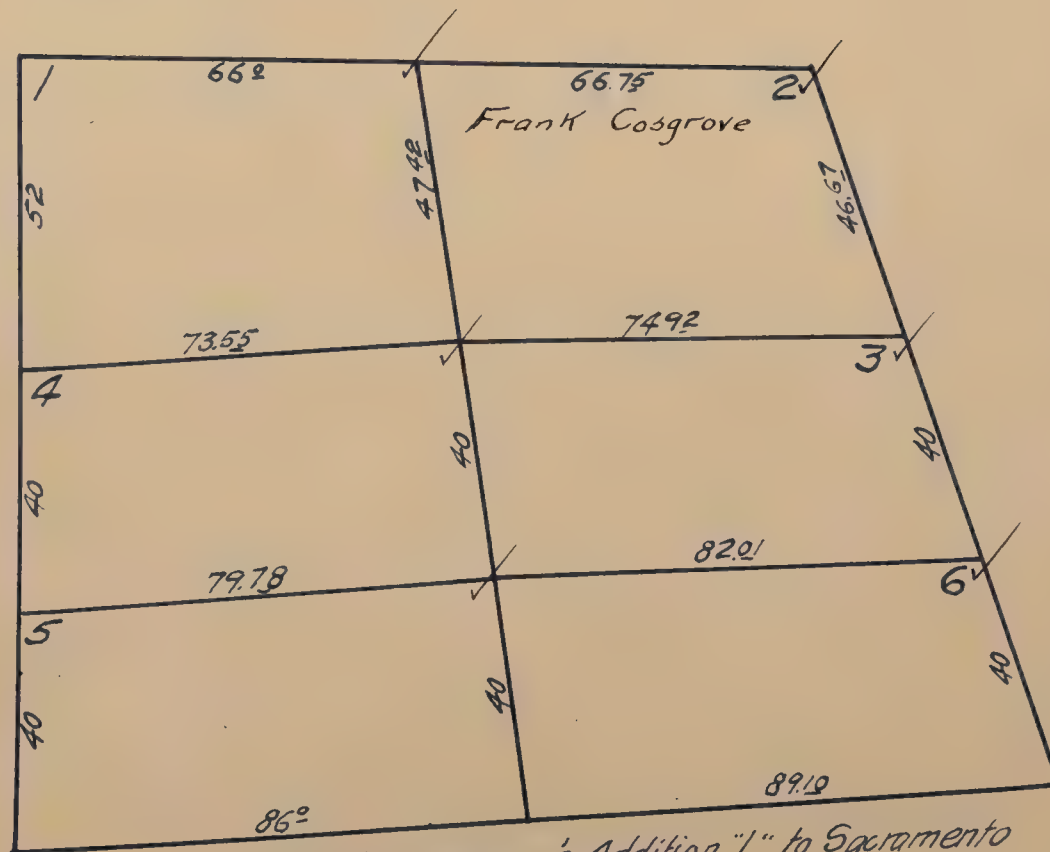

H. J. Goethe Company's Addition 'L' to Sacramento  
LOT #4601




# REESE VILLA ✓

Scale: 1 inch = 80 feet.

Blanks to C.E. Reese

N. DISTRICT 6


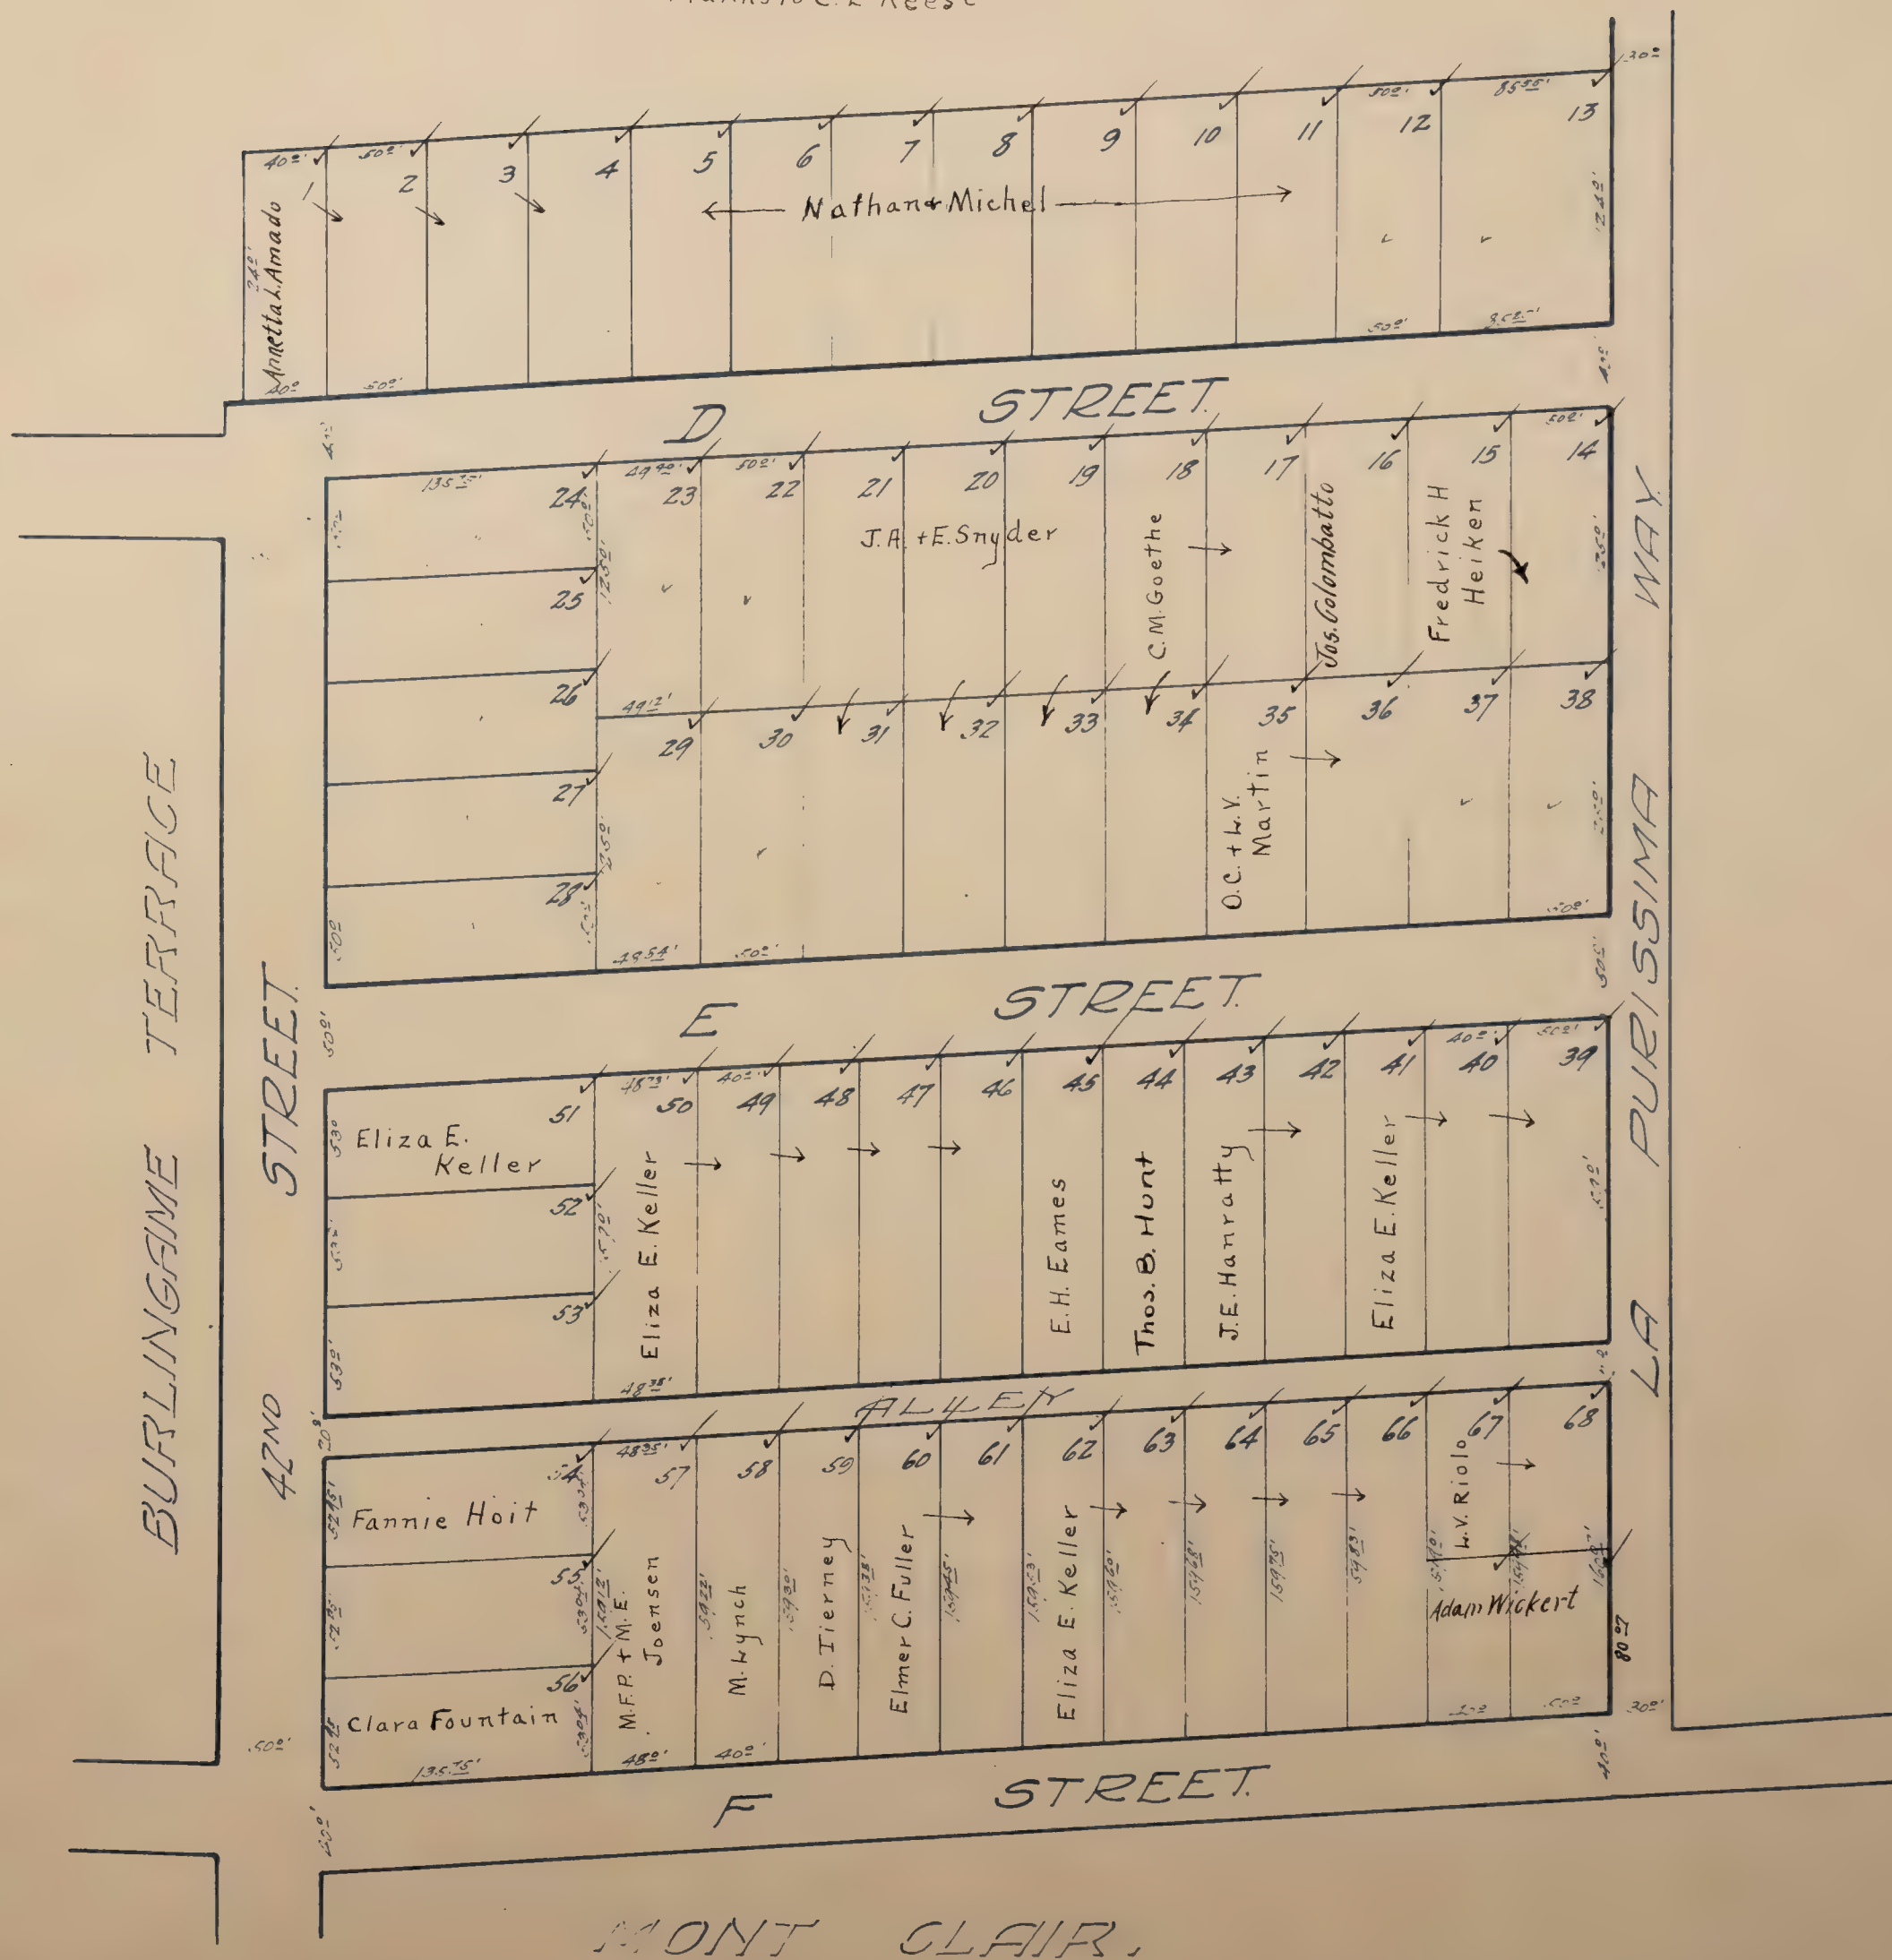




RICKARD TRACT ✓

Scale: 1 inch = 80 feet.

Blanks to Glenn E. Rickard

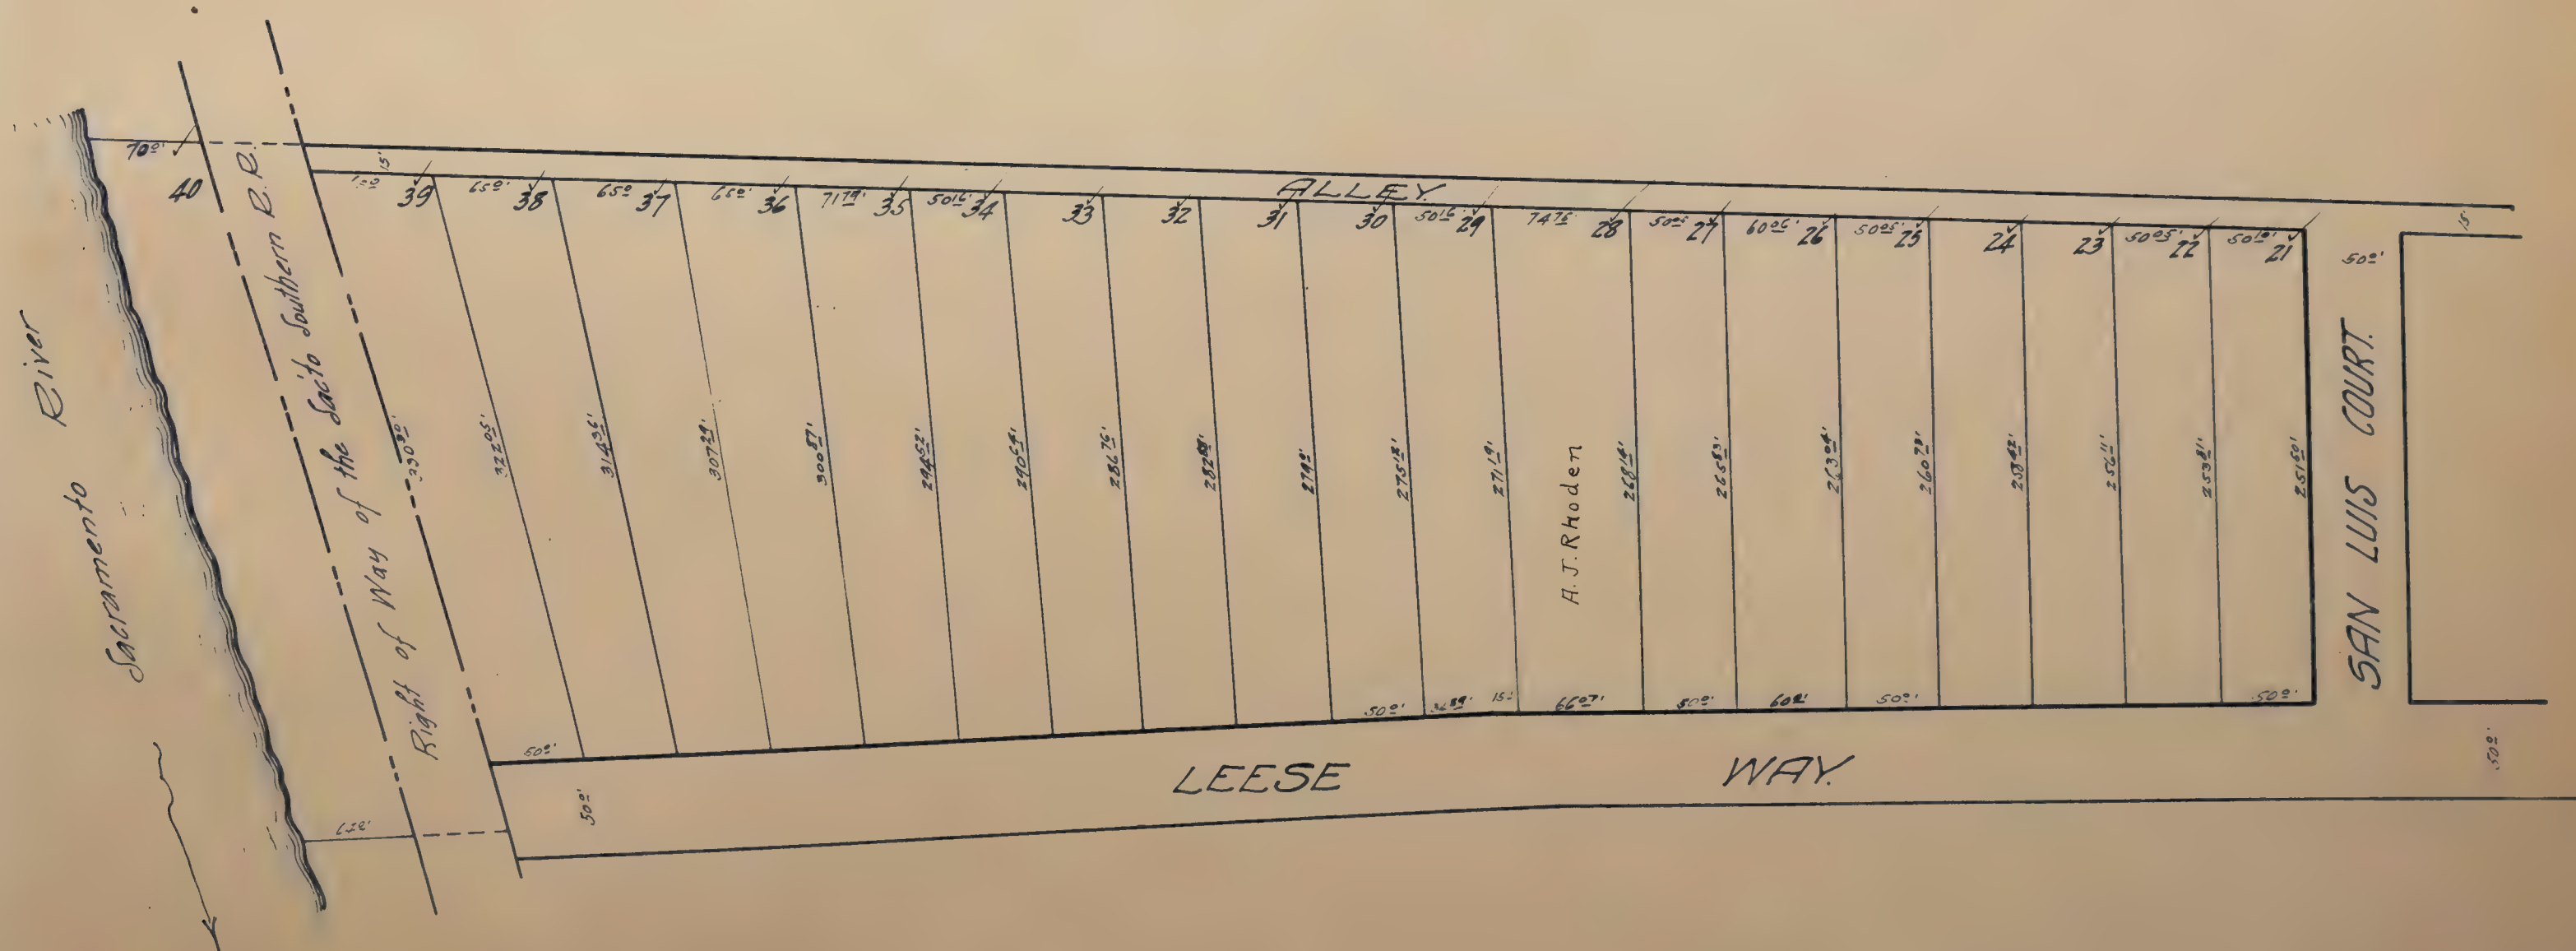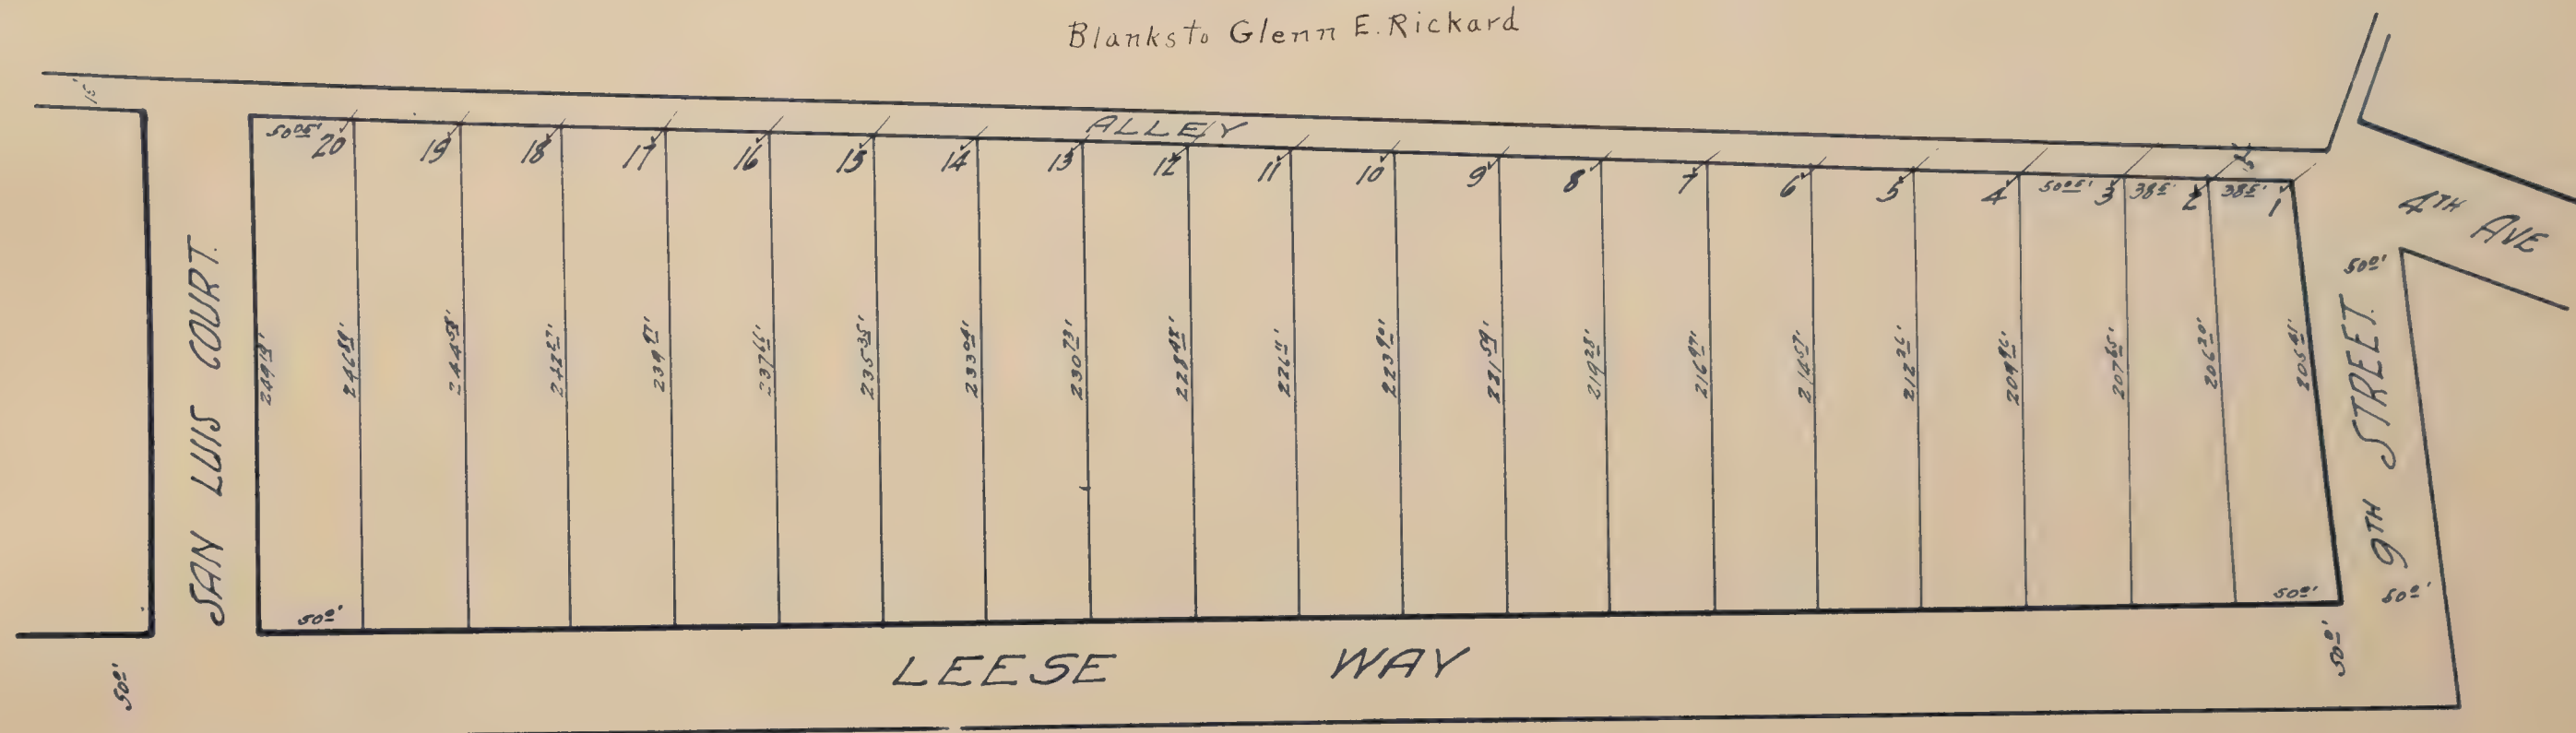



# RIDGEWAY TERRACE

Scale: 1 inch = 80 feet.

Note: Comprises all of Lots A & B and the West  $\frac{1}{2}$  of Lot C of the James B. McIntyre Tract.






# RIDGEWAY TERRACE ✓

Scale: 1/4 inch = 80 feet.

N. DISTRICT 6

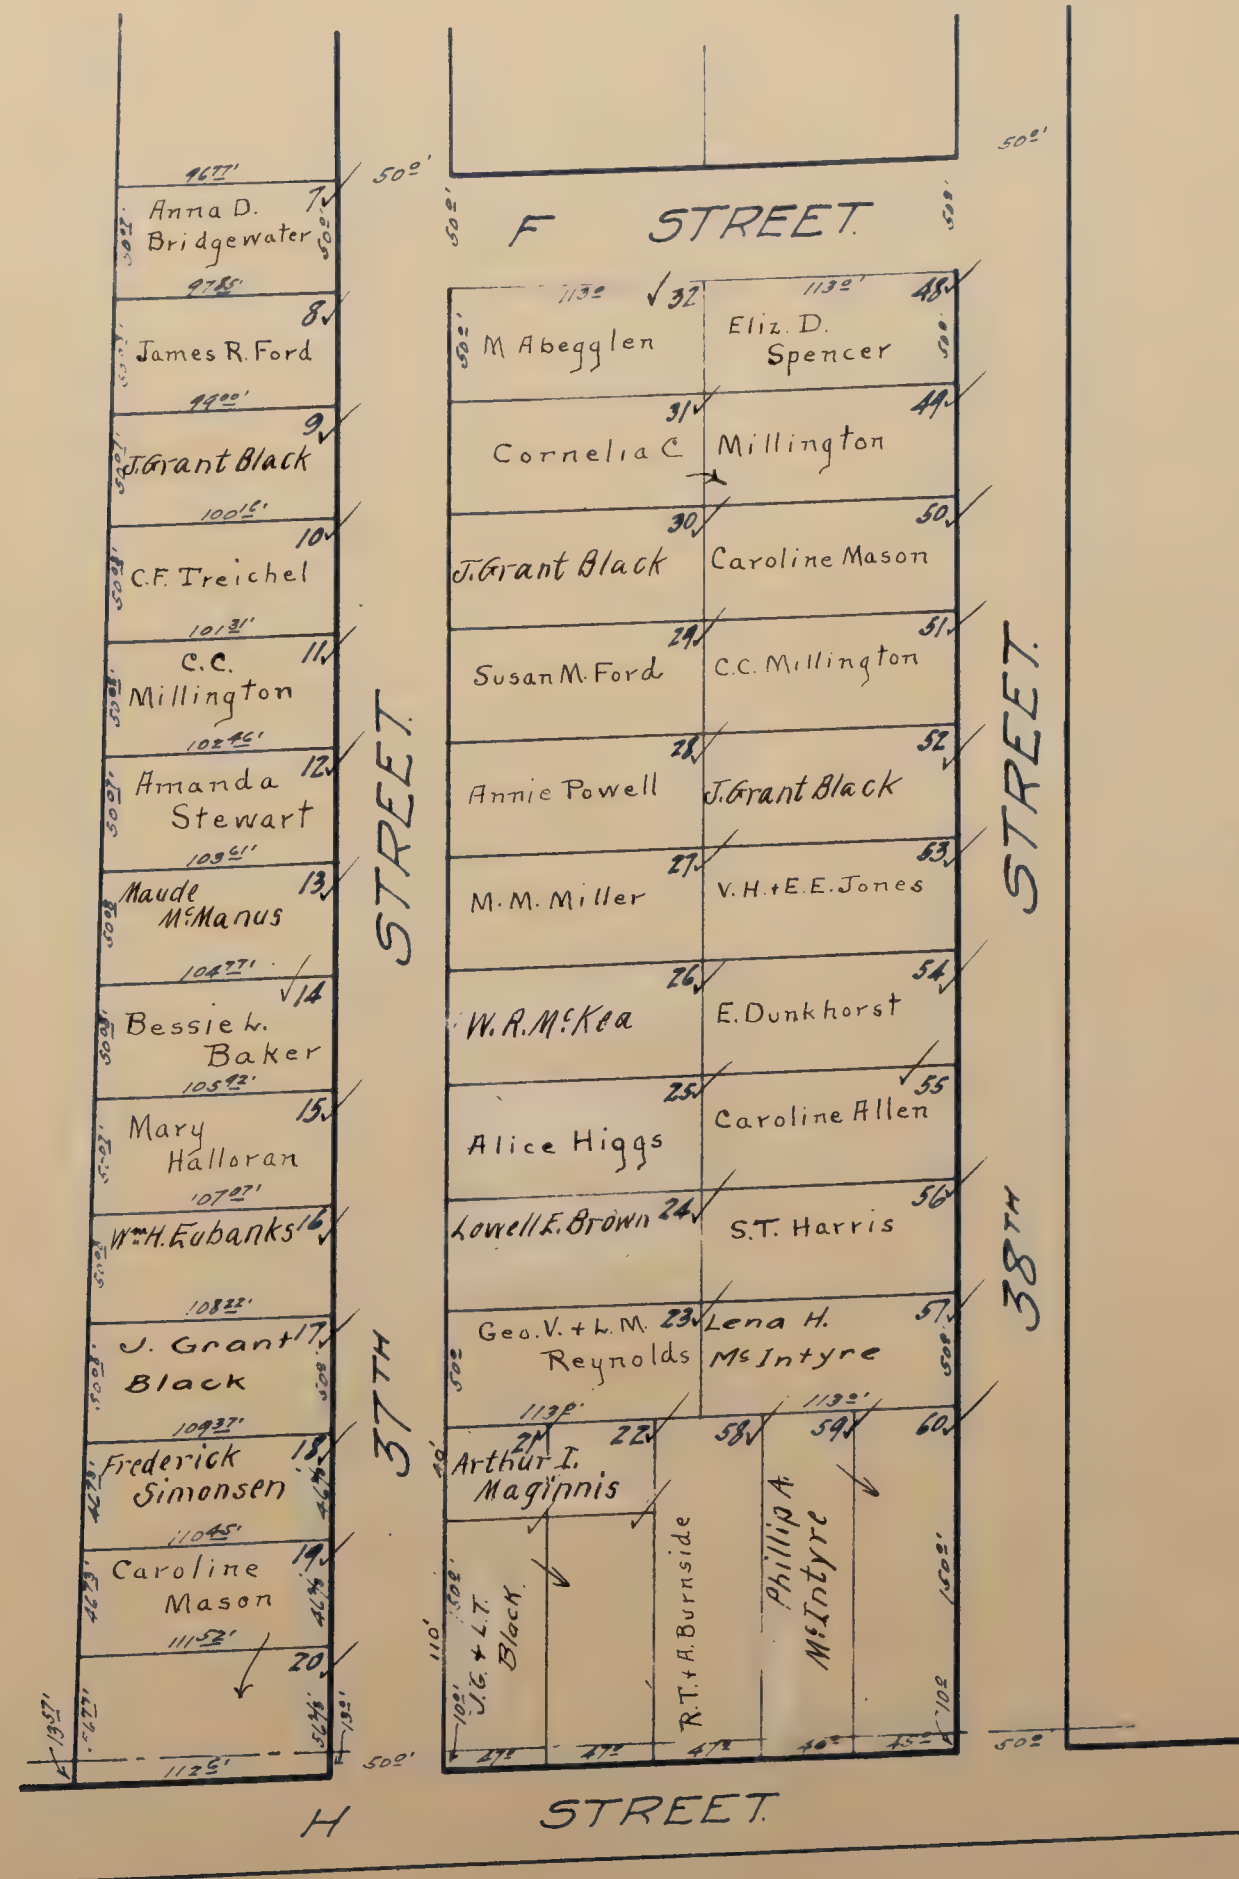




RIVERSIDE PARK ✓

Scale: 1/4 inch = 120 feet.

Blanks to Minnie J. Roth + Marie Williams

RIVERSIDE BOULEVARD.

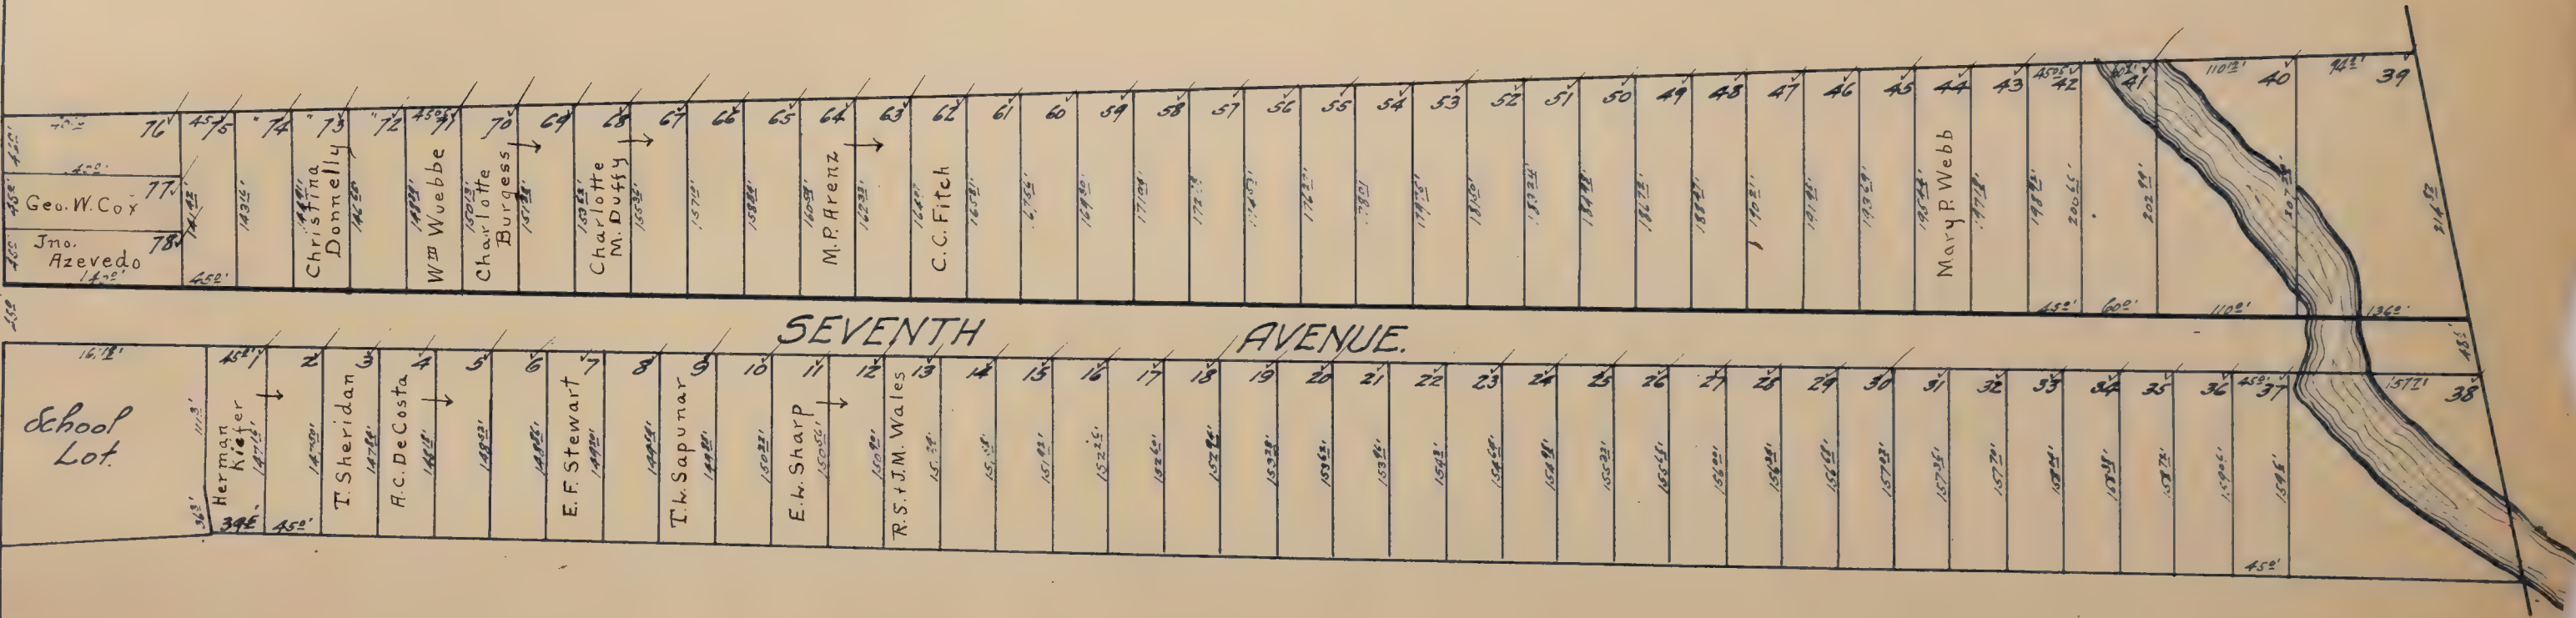

Riverside



# RIVERSIDE TERRACE ✓

Scale. 1 Inch = 120 feet

Blank to Henry Mitau.


DISTRICT 4





RIVIERA ✓  
Scale: 1 inch = 120 feet

Blanks to J.R. Hughes, C.B. Jones + S.H. Jones

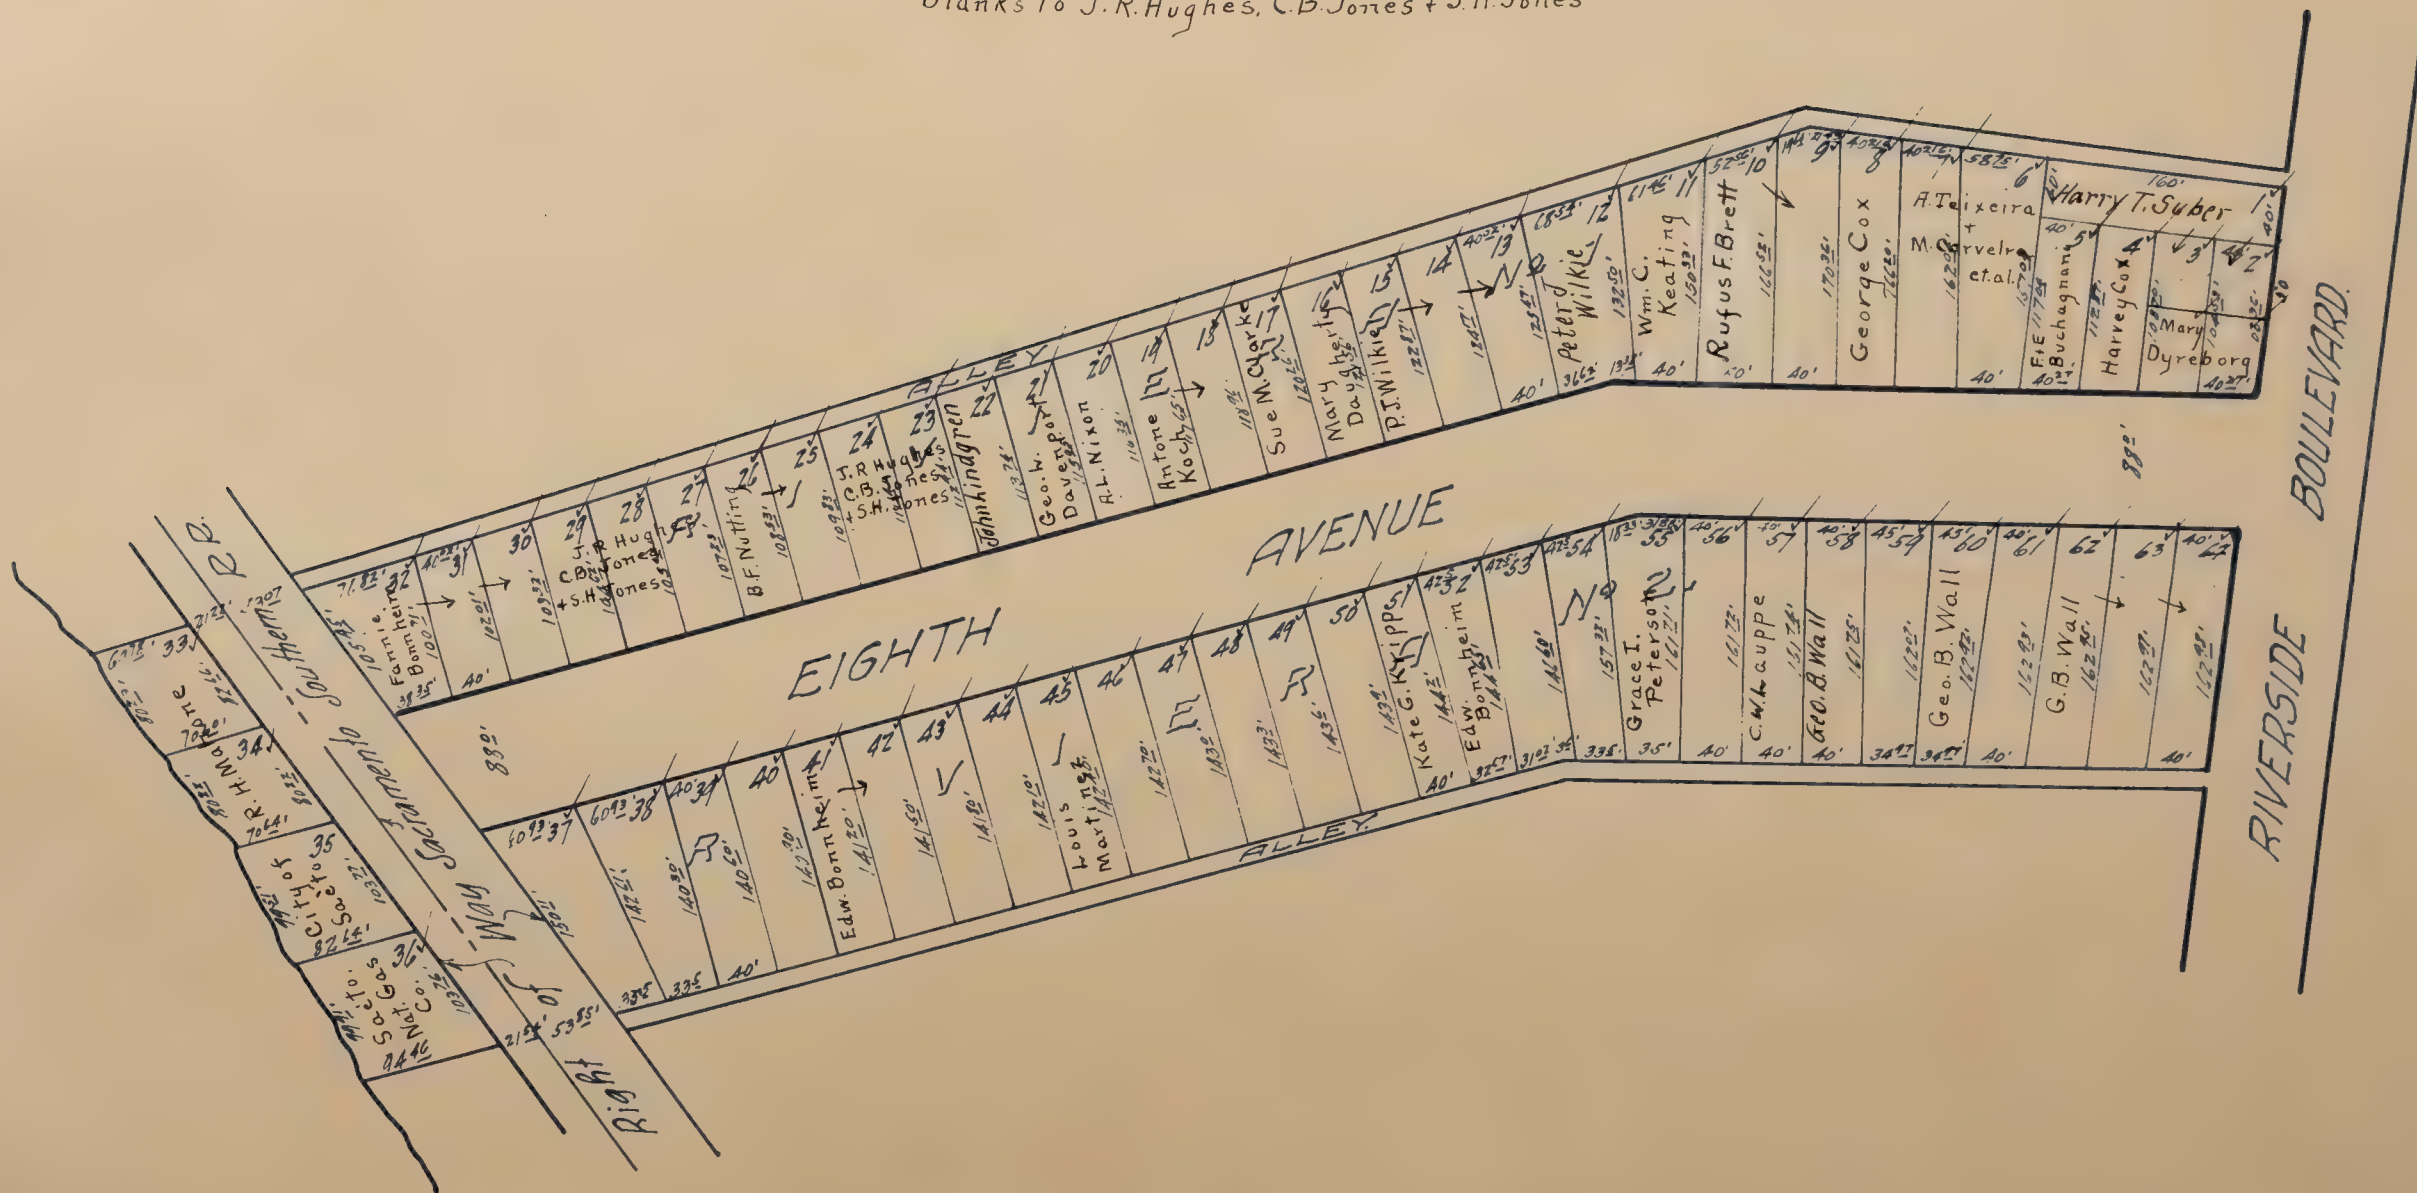




# ROSE AVENUE TRACT ✓

Scale: 1 inch = 40 feet.

Note: Comprises Lots 14 & 15 of the M. J. Dillman Subdivision No. 1



Blanks to E. A. Theile

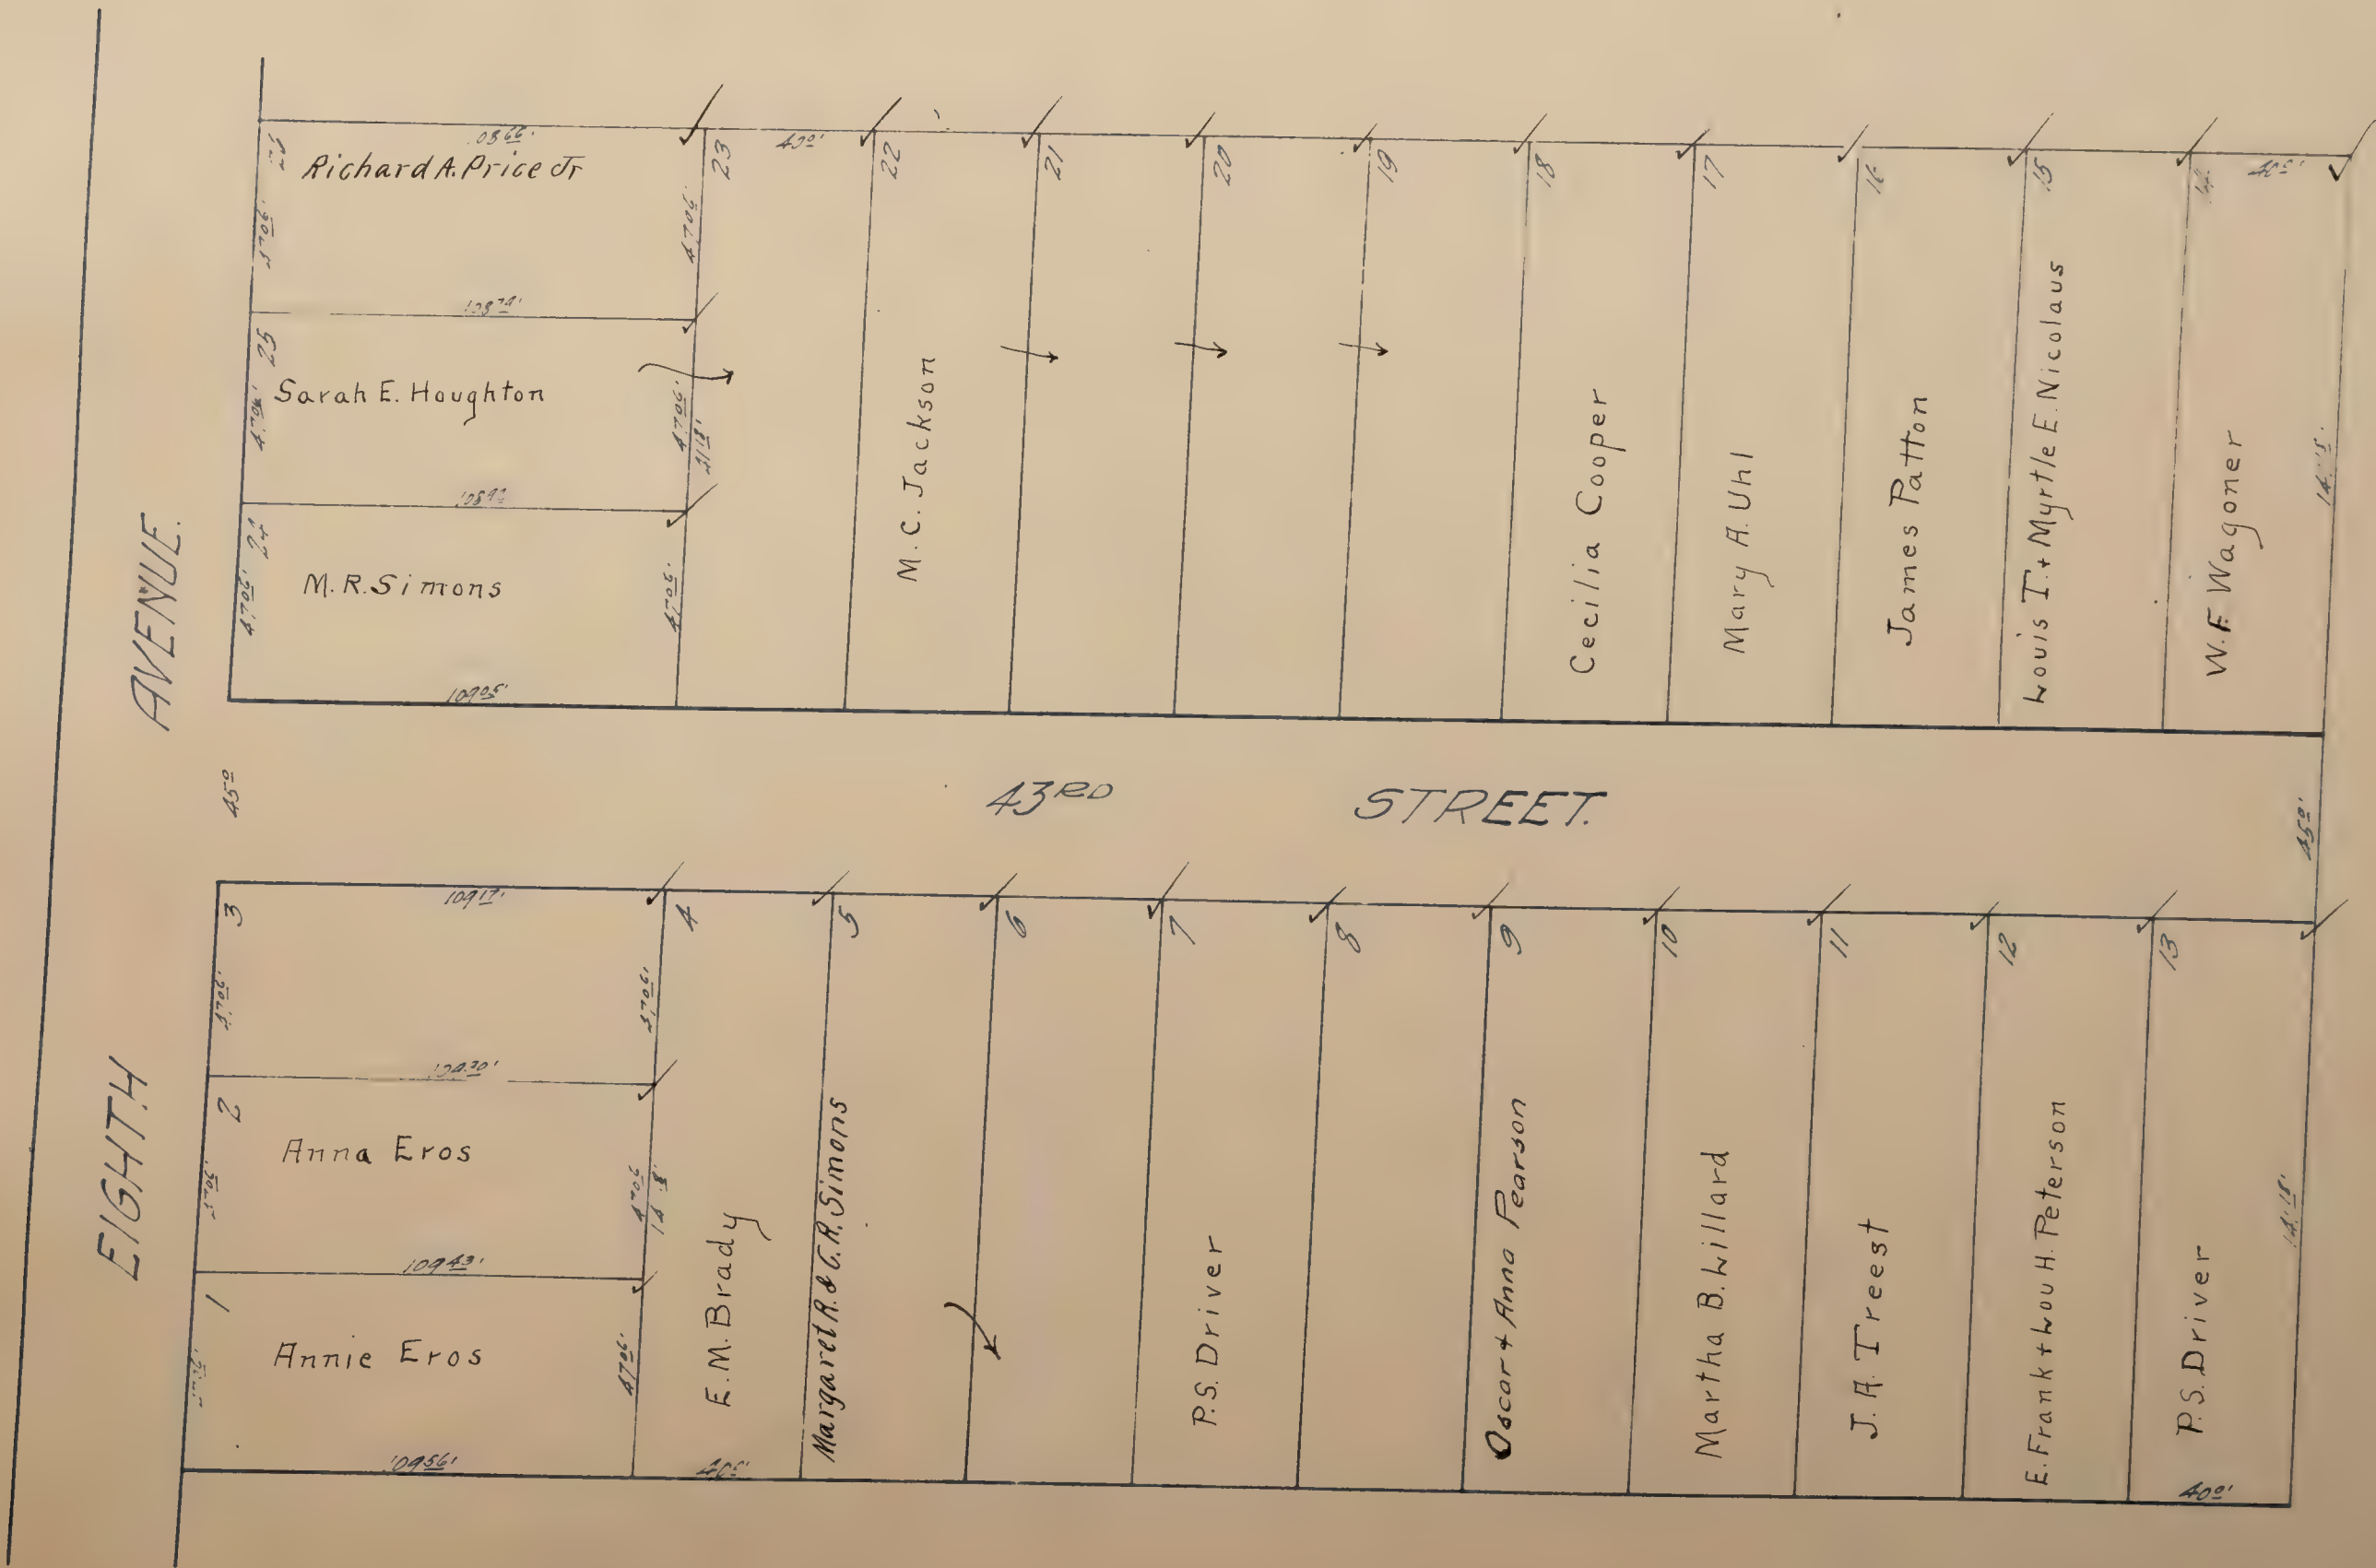




ROSE AVE. TRACT No 2 ✓

Scale: 1 Inch = 80 feet.

Blanks to E. A. Theile

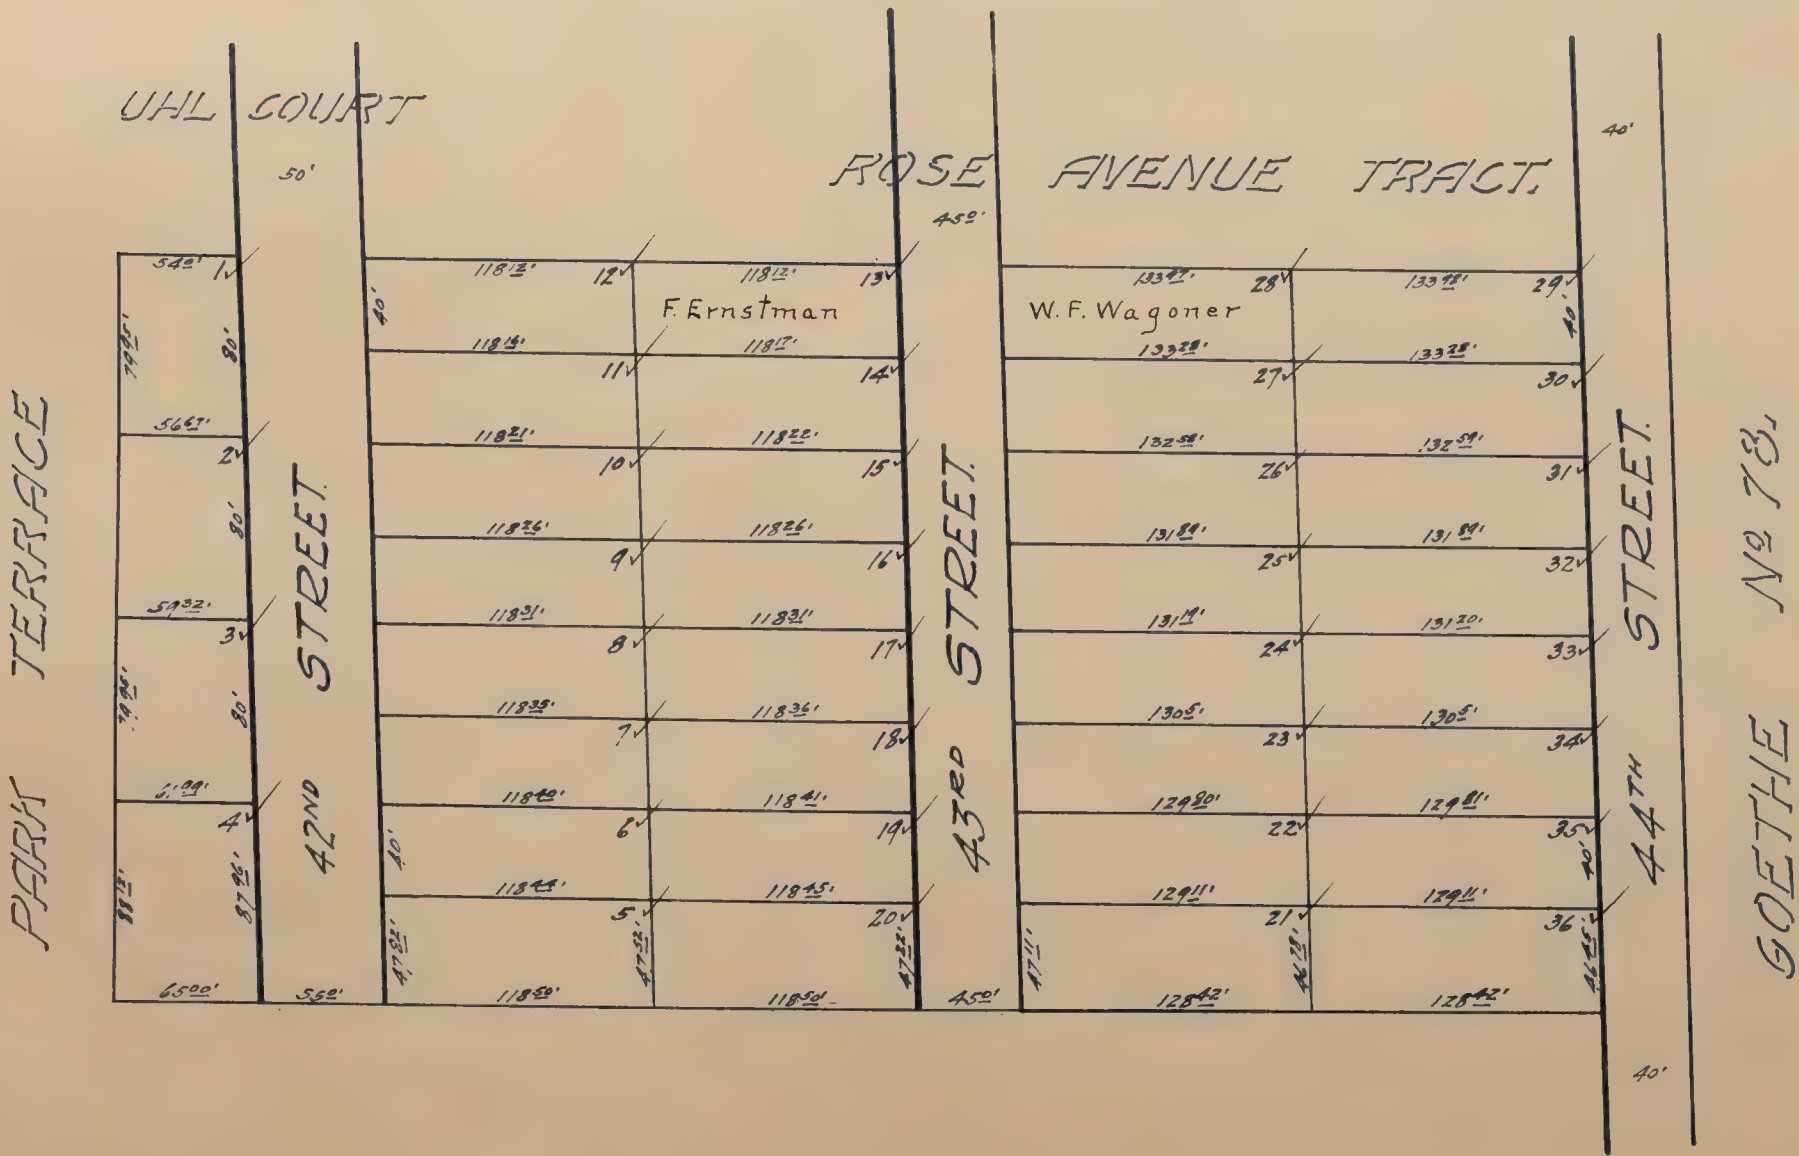




# ROSE HEDGE PARK ✓

Scale: 1 inch = 40 feet

NOTE: Sometimes the S. & N. 1/2 of Tract 19 of M. J. Dillman Tract. S. & N. 1/2

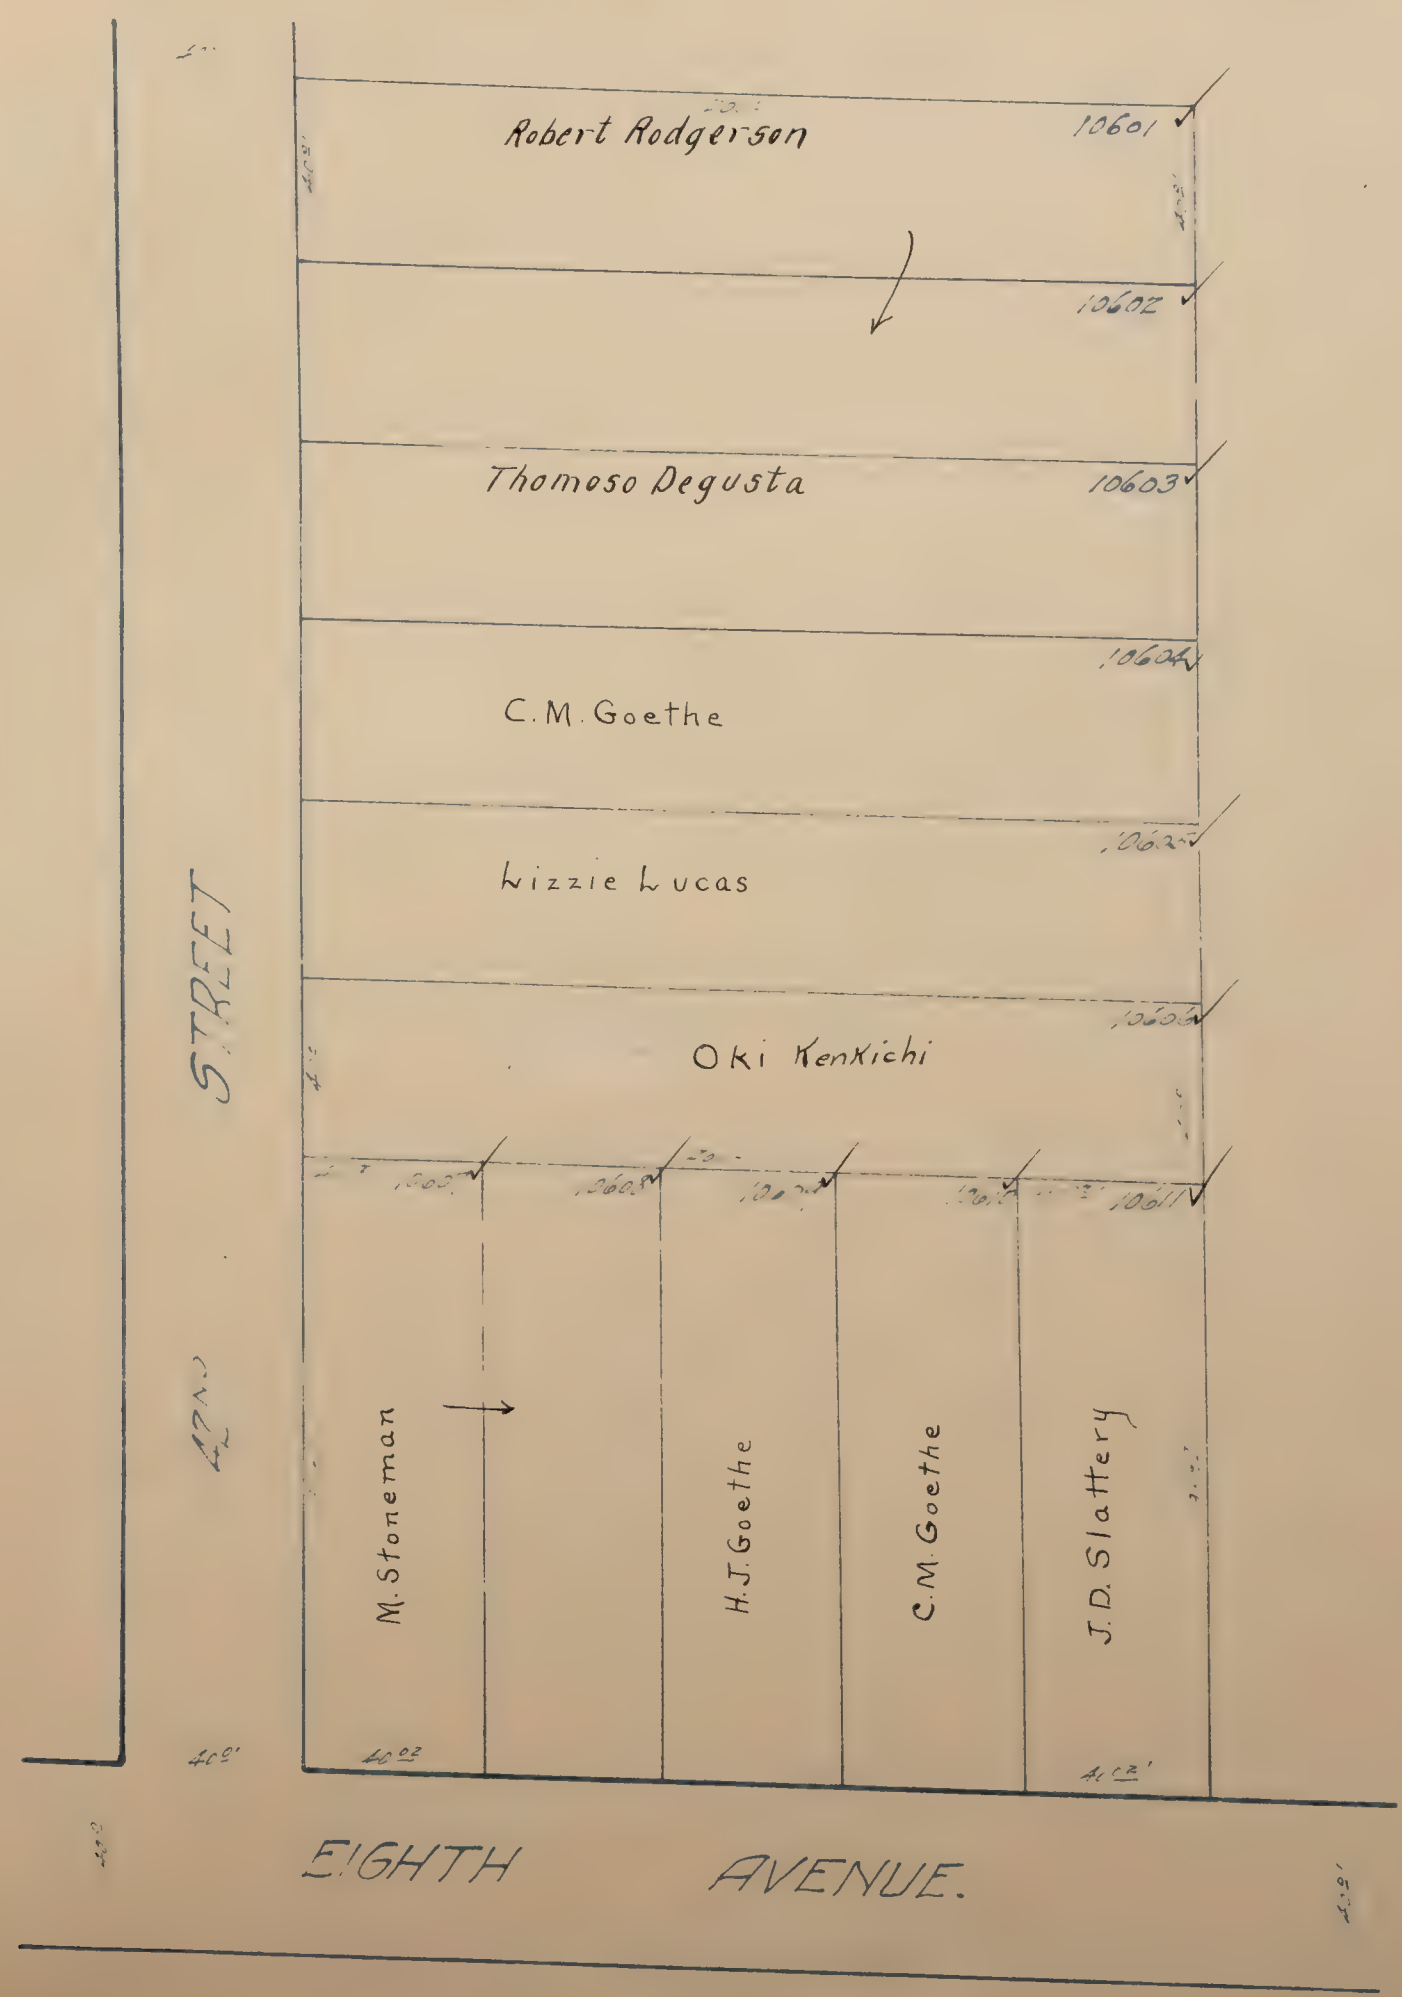




# ROSE HEIGHTS

Scale 1 inch = 80 feet

Blanks to Harry E. Barnes


DISTRICT 5

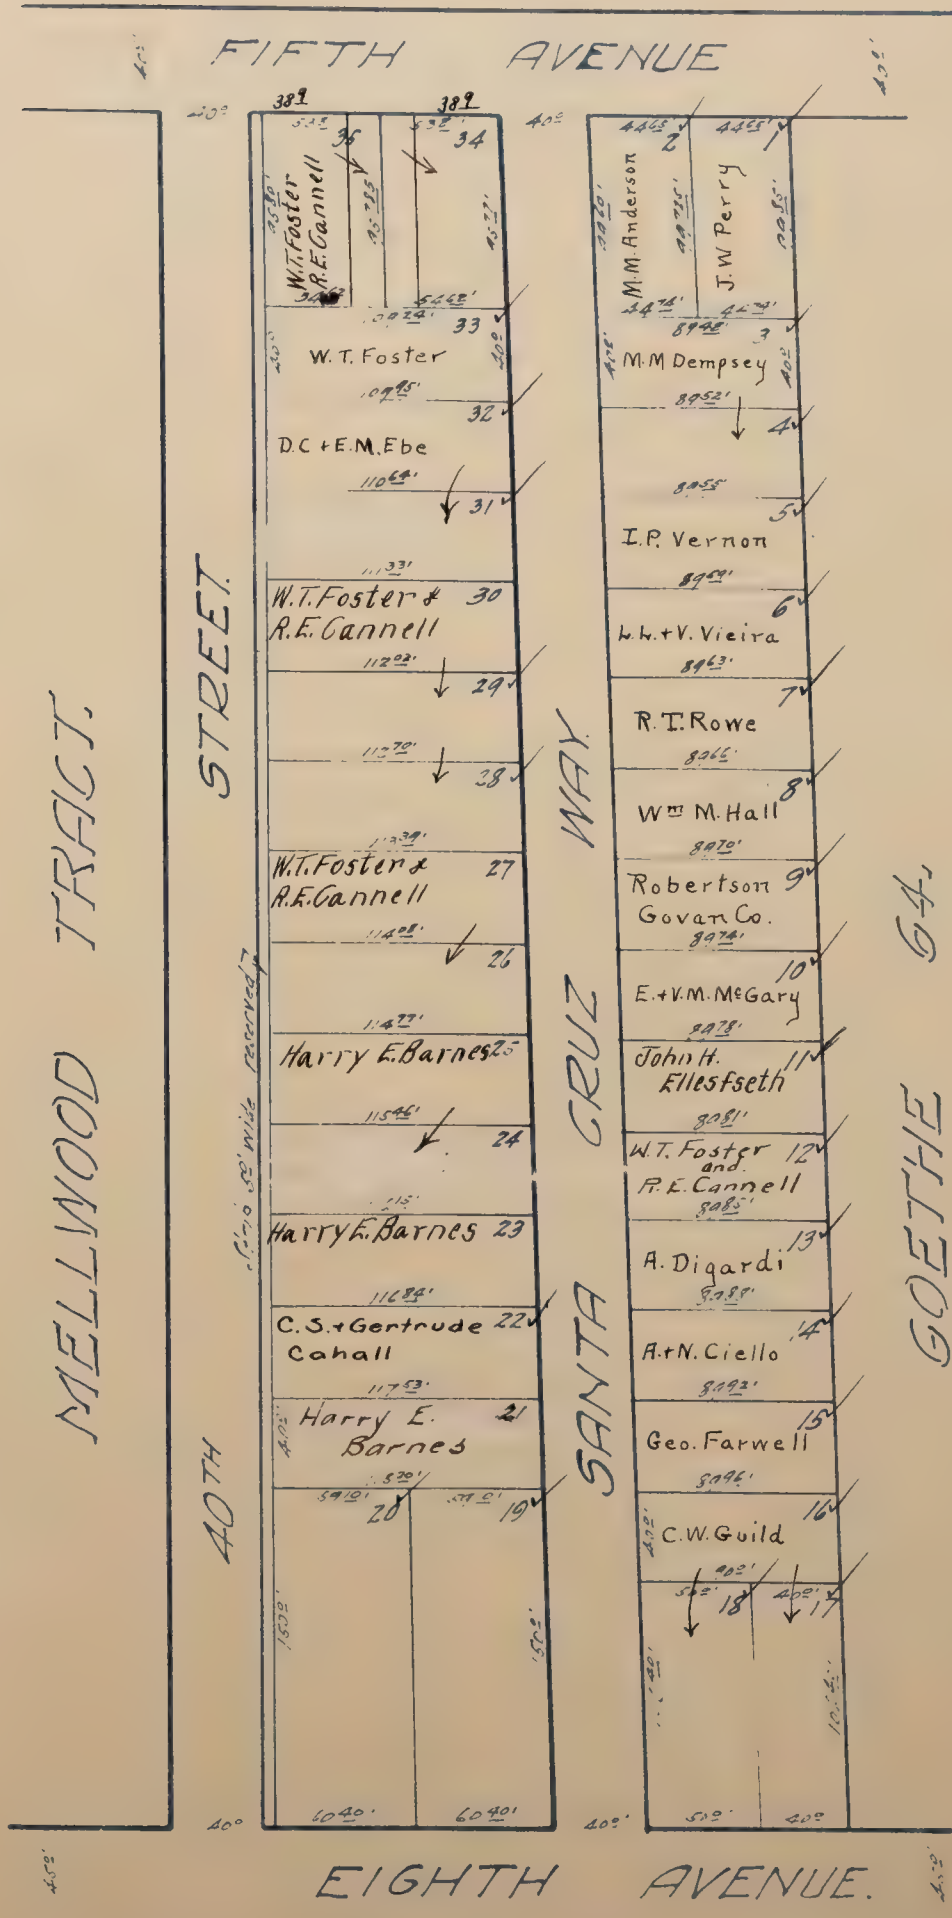



ROSE TERRACE SUBDIVISION ✓  
Scale: 1 inch = 80 feet

Blanks to Capital City Home Co.

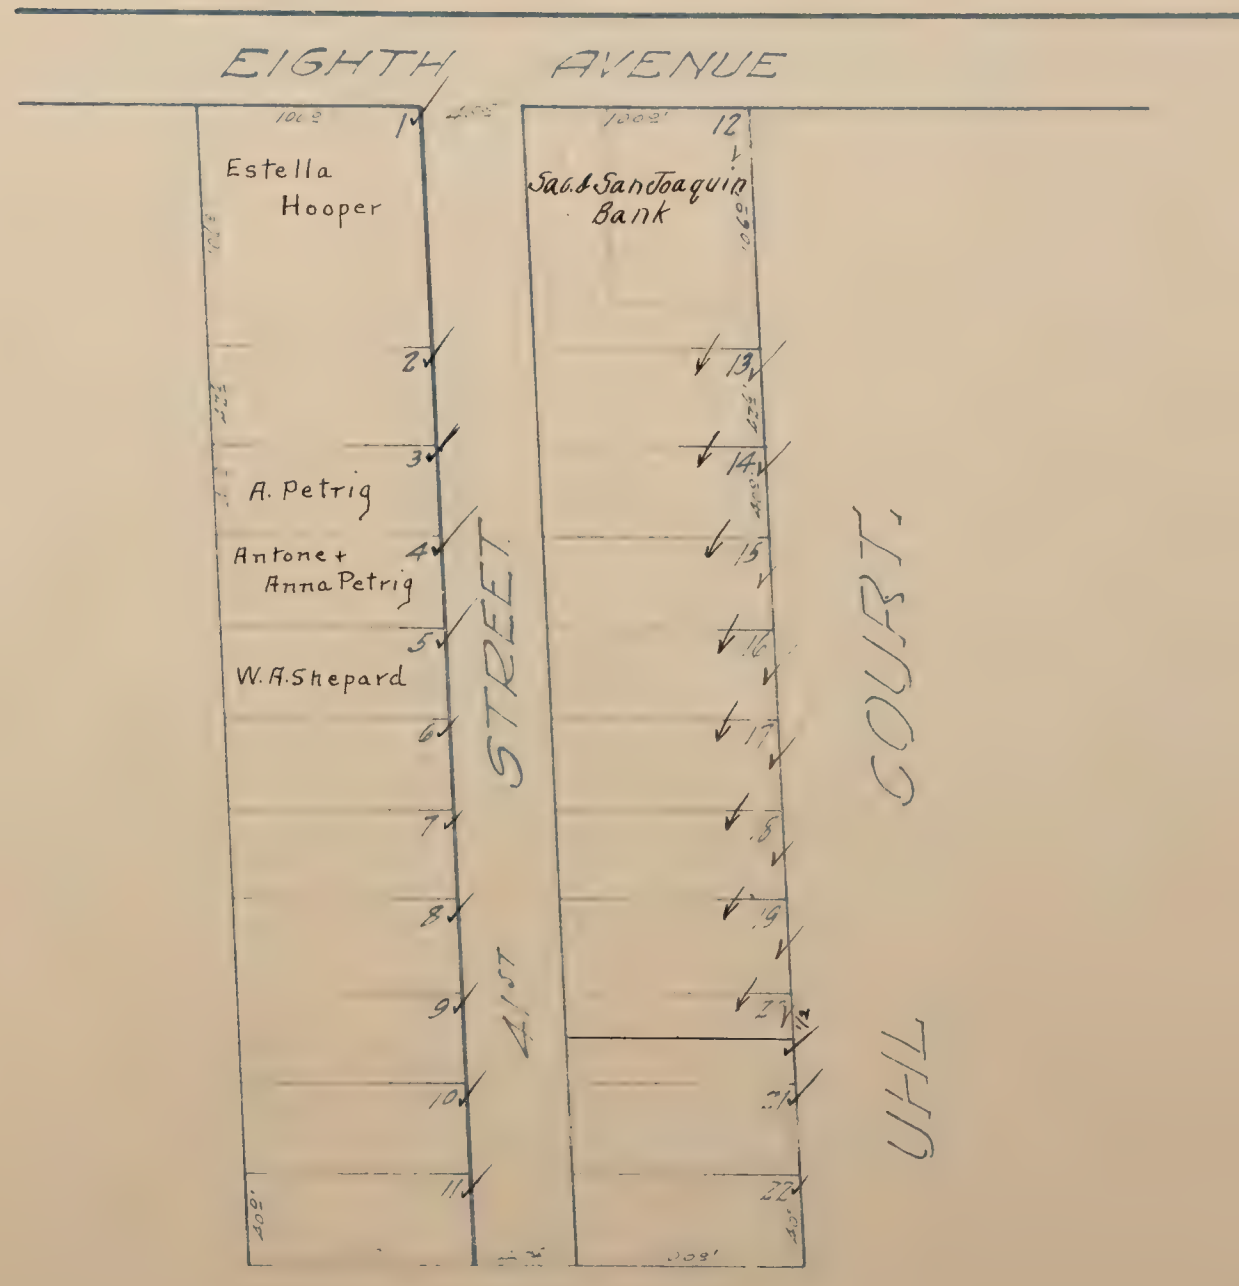




DISTRICT 5

SACRAMENTO ELECTRIC, GAS & RY CO SUB. ✓  
Scale 1 inch = 100 feet


Sometimes known as Blk 54 S.S.

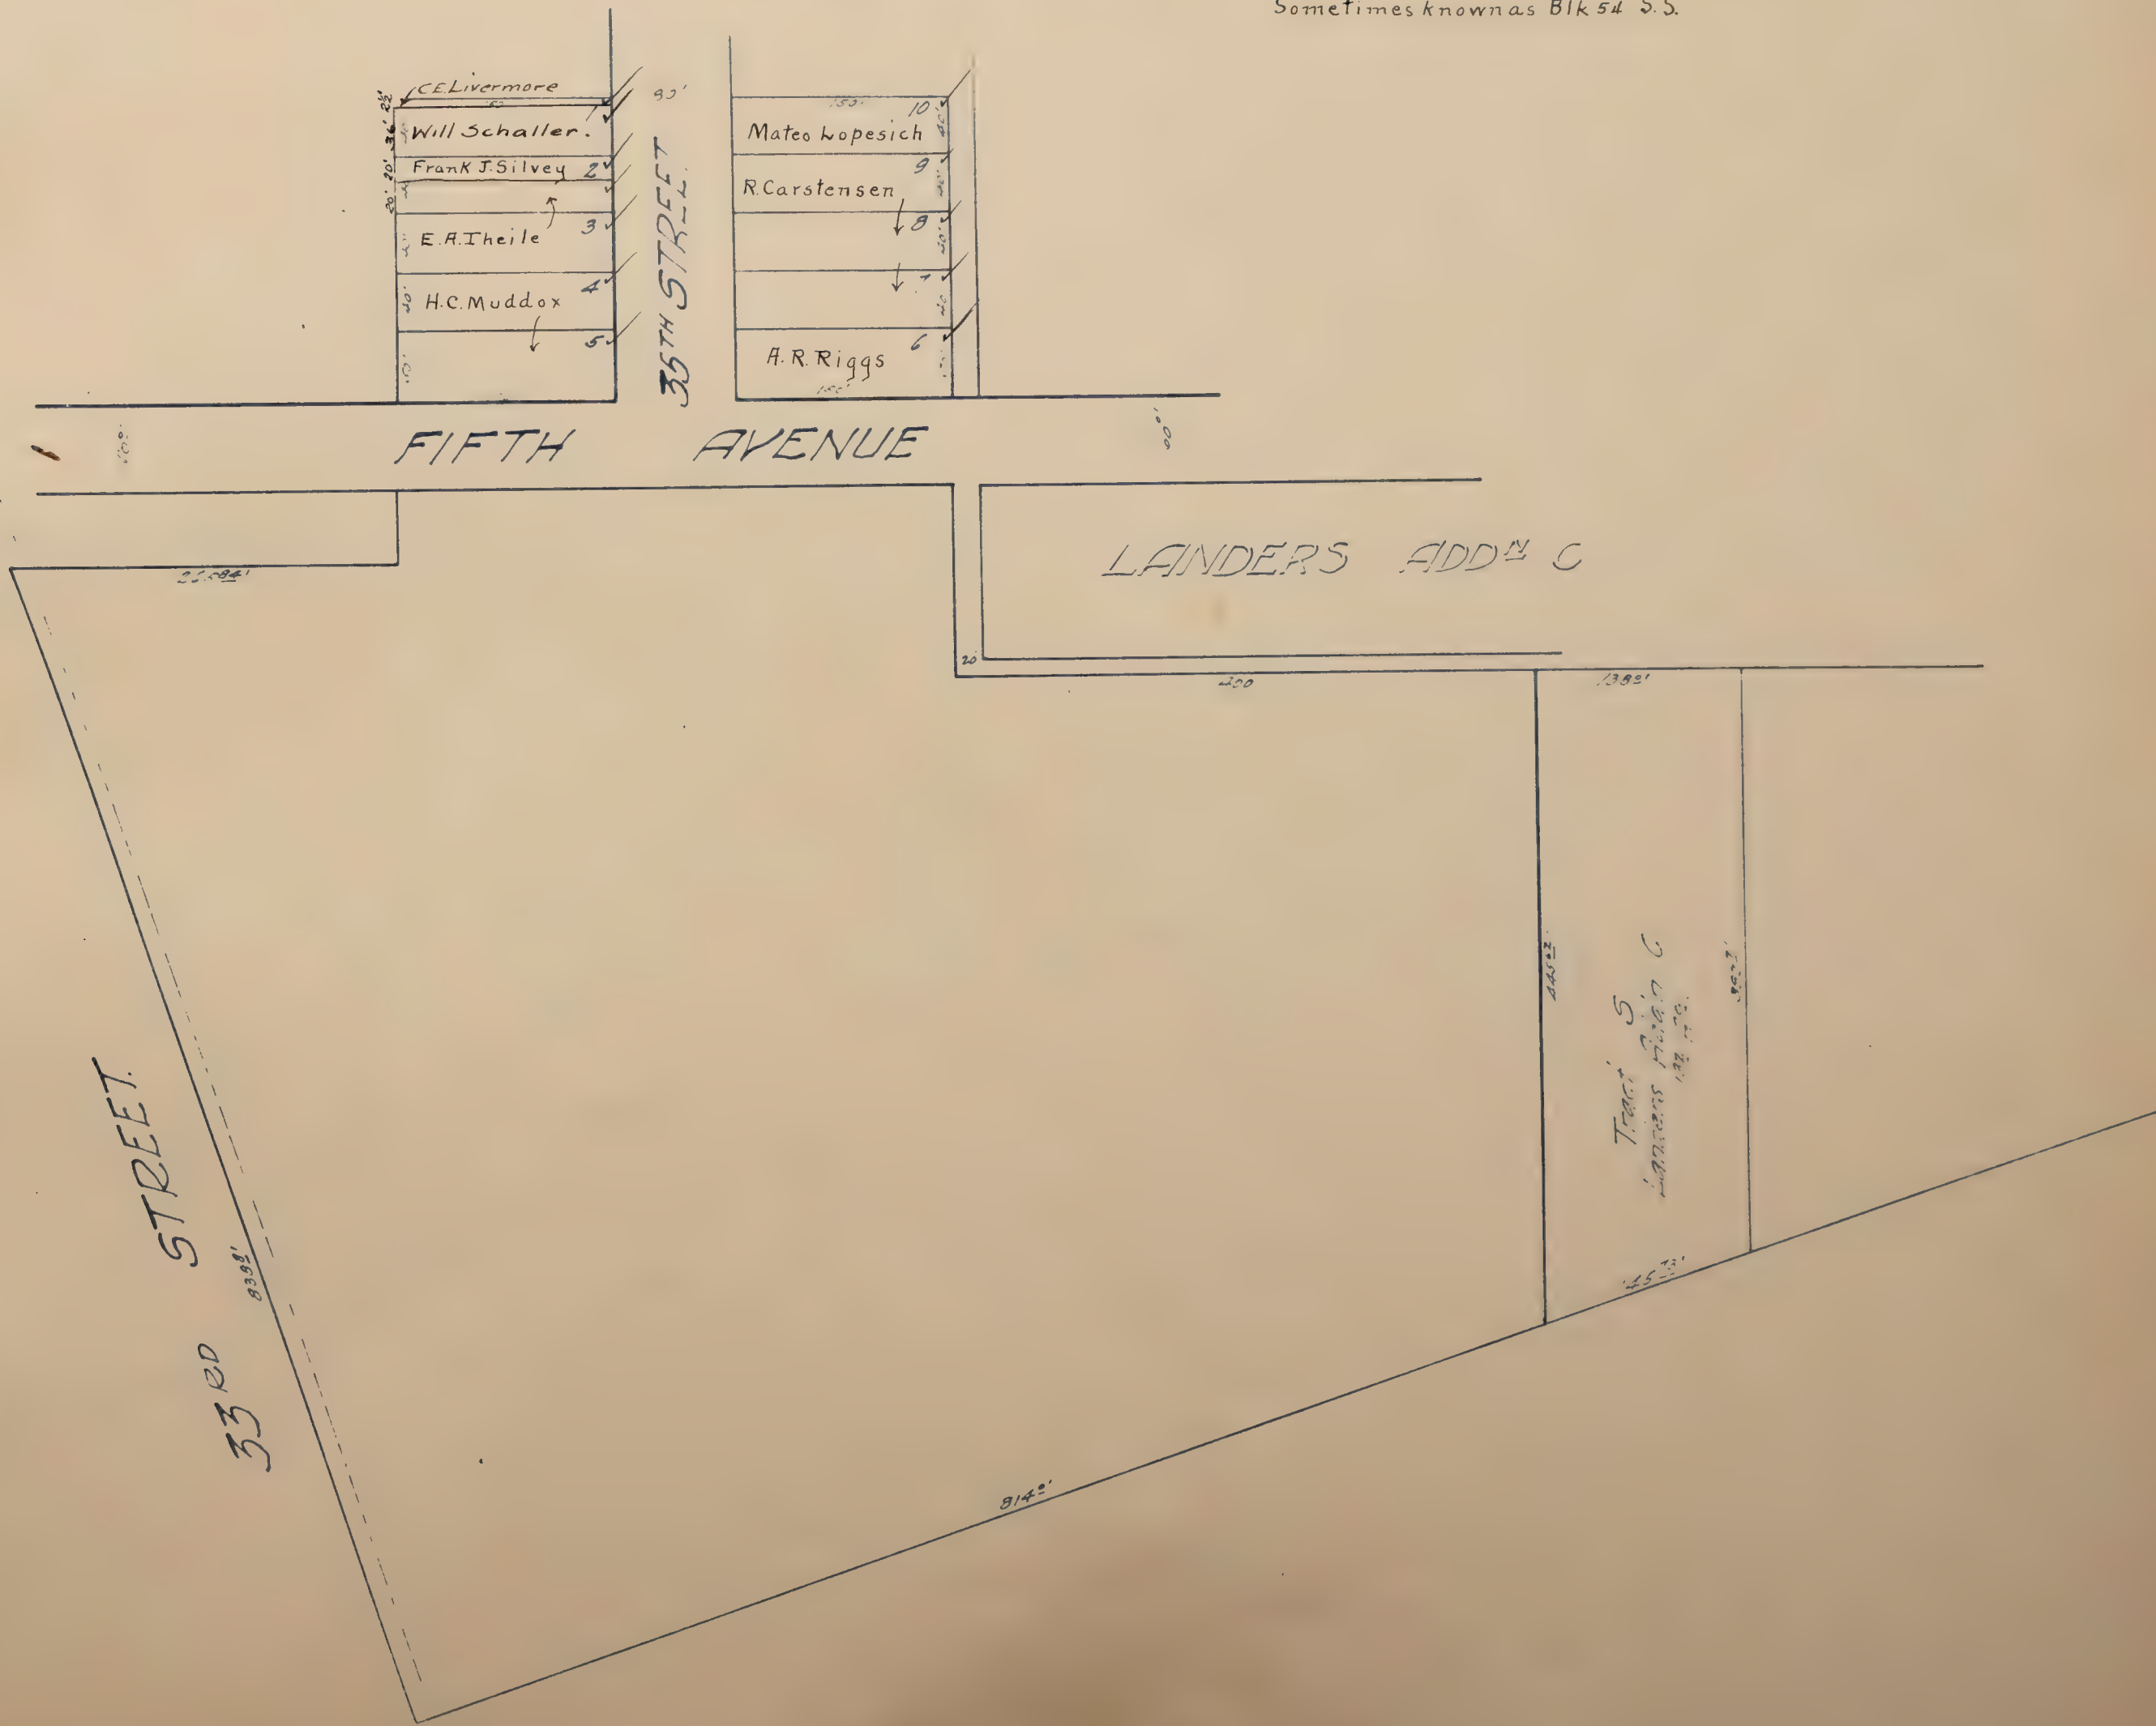



# SCHLEY PLACE. ✓

Scale 1 inch = 80 feet

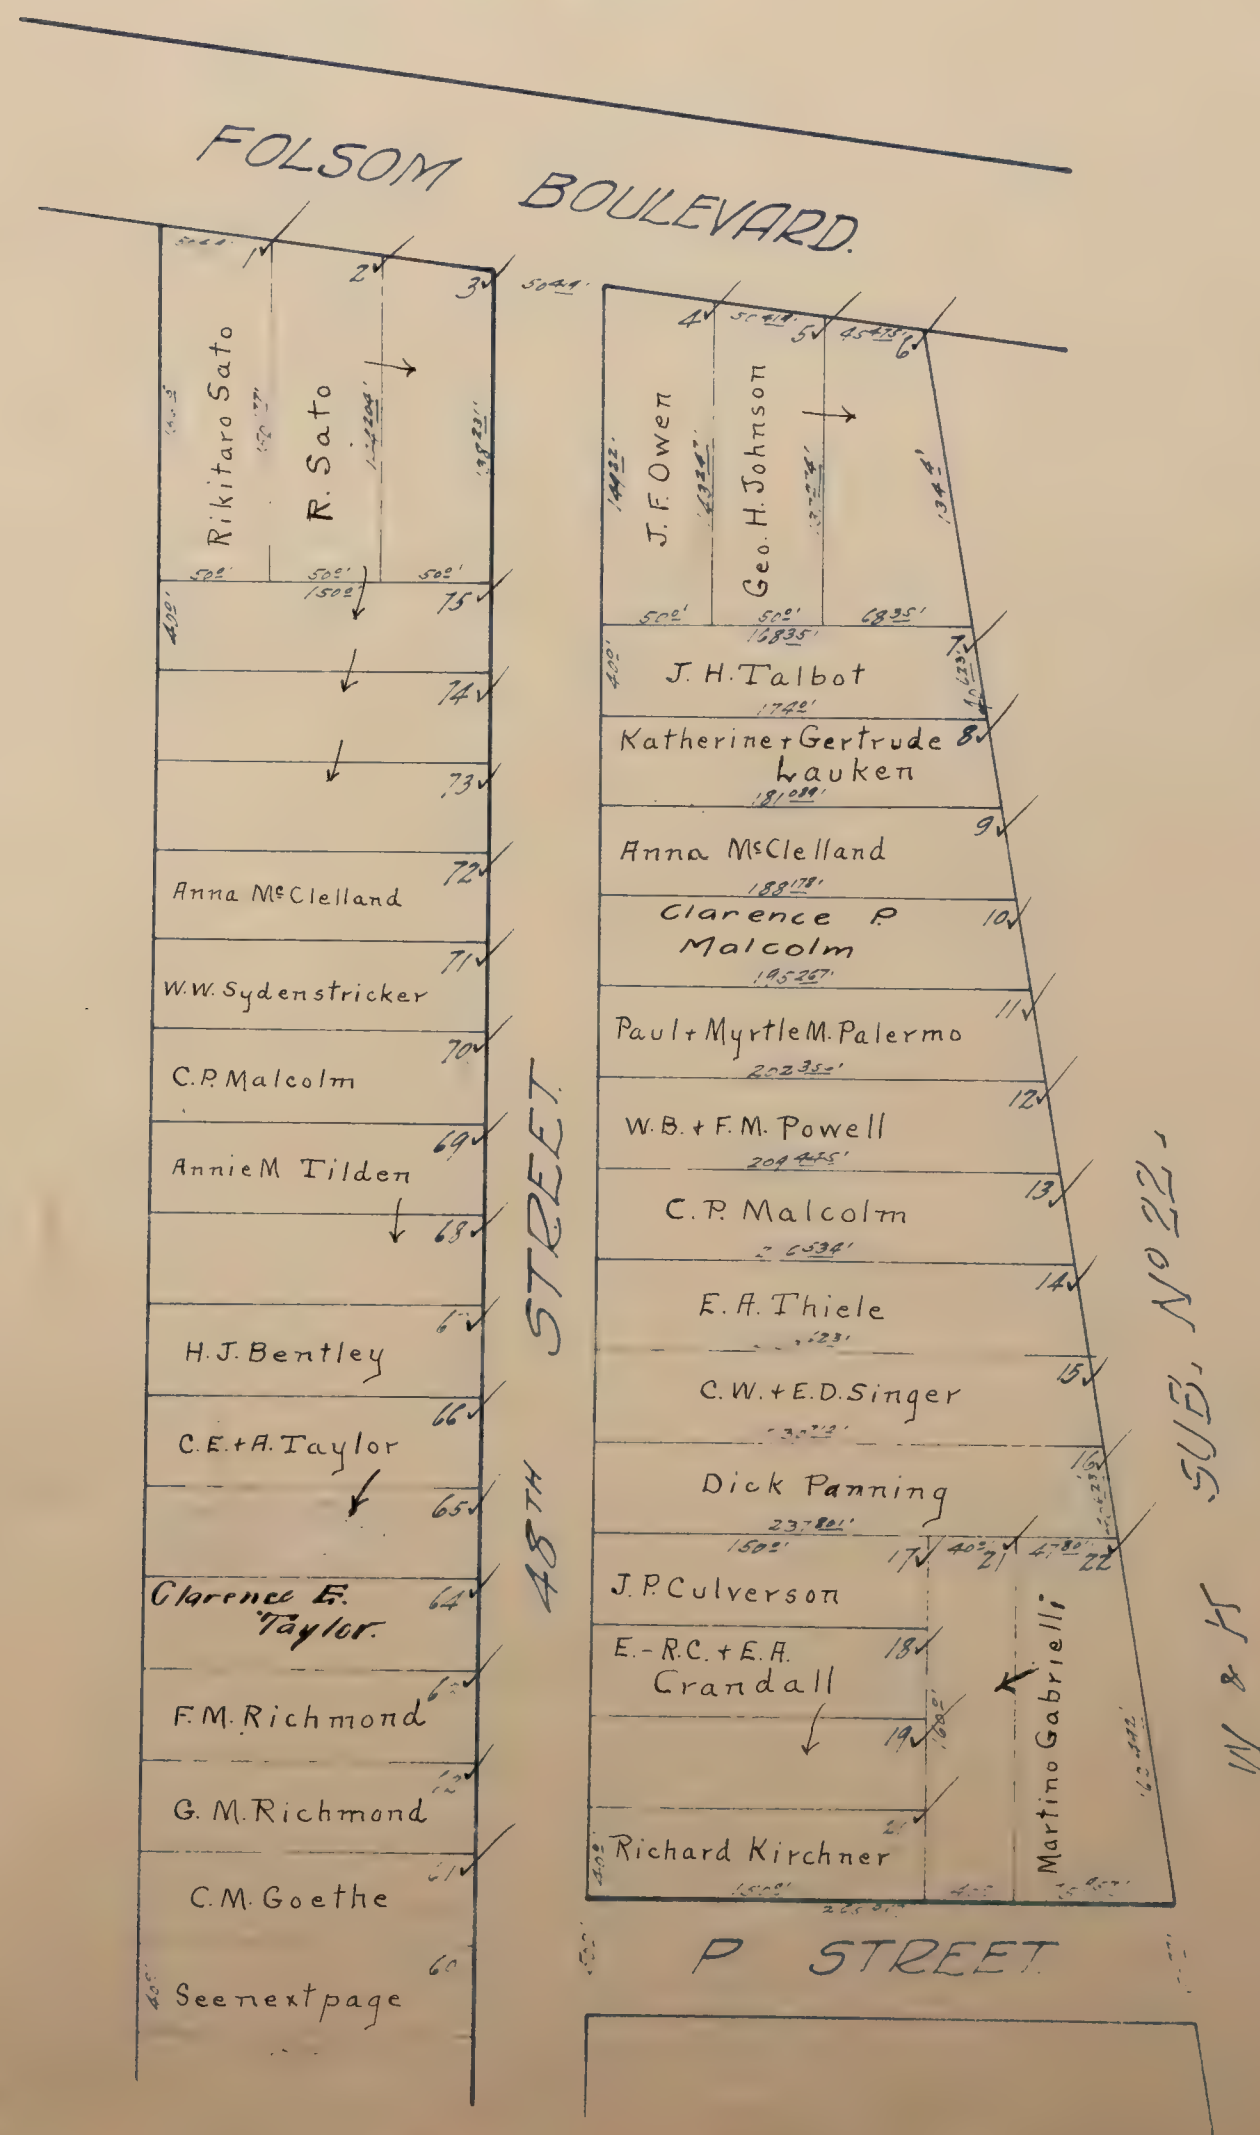



# SCHLEY PLACE ✓

Scale 1 inch = 80 feet.






# SGHOMP TRACT ✓

Scale: 1 inch = 40 feet

Note: Comprises all of Lot B of Sub C of South Sacramento.

FOURTH AVENUE.

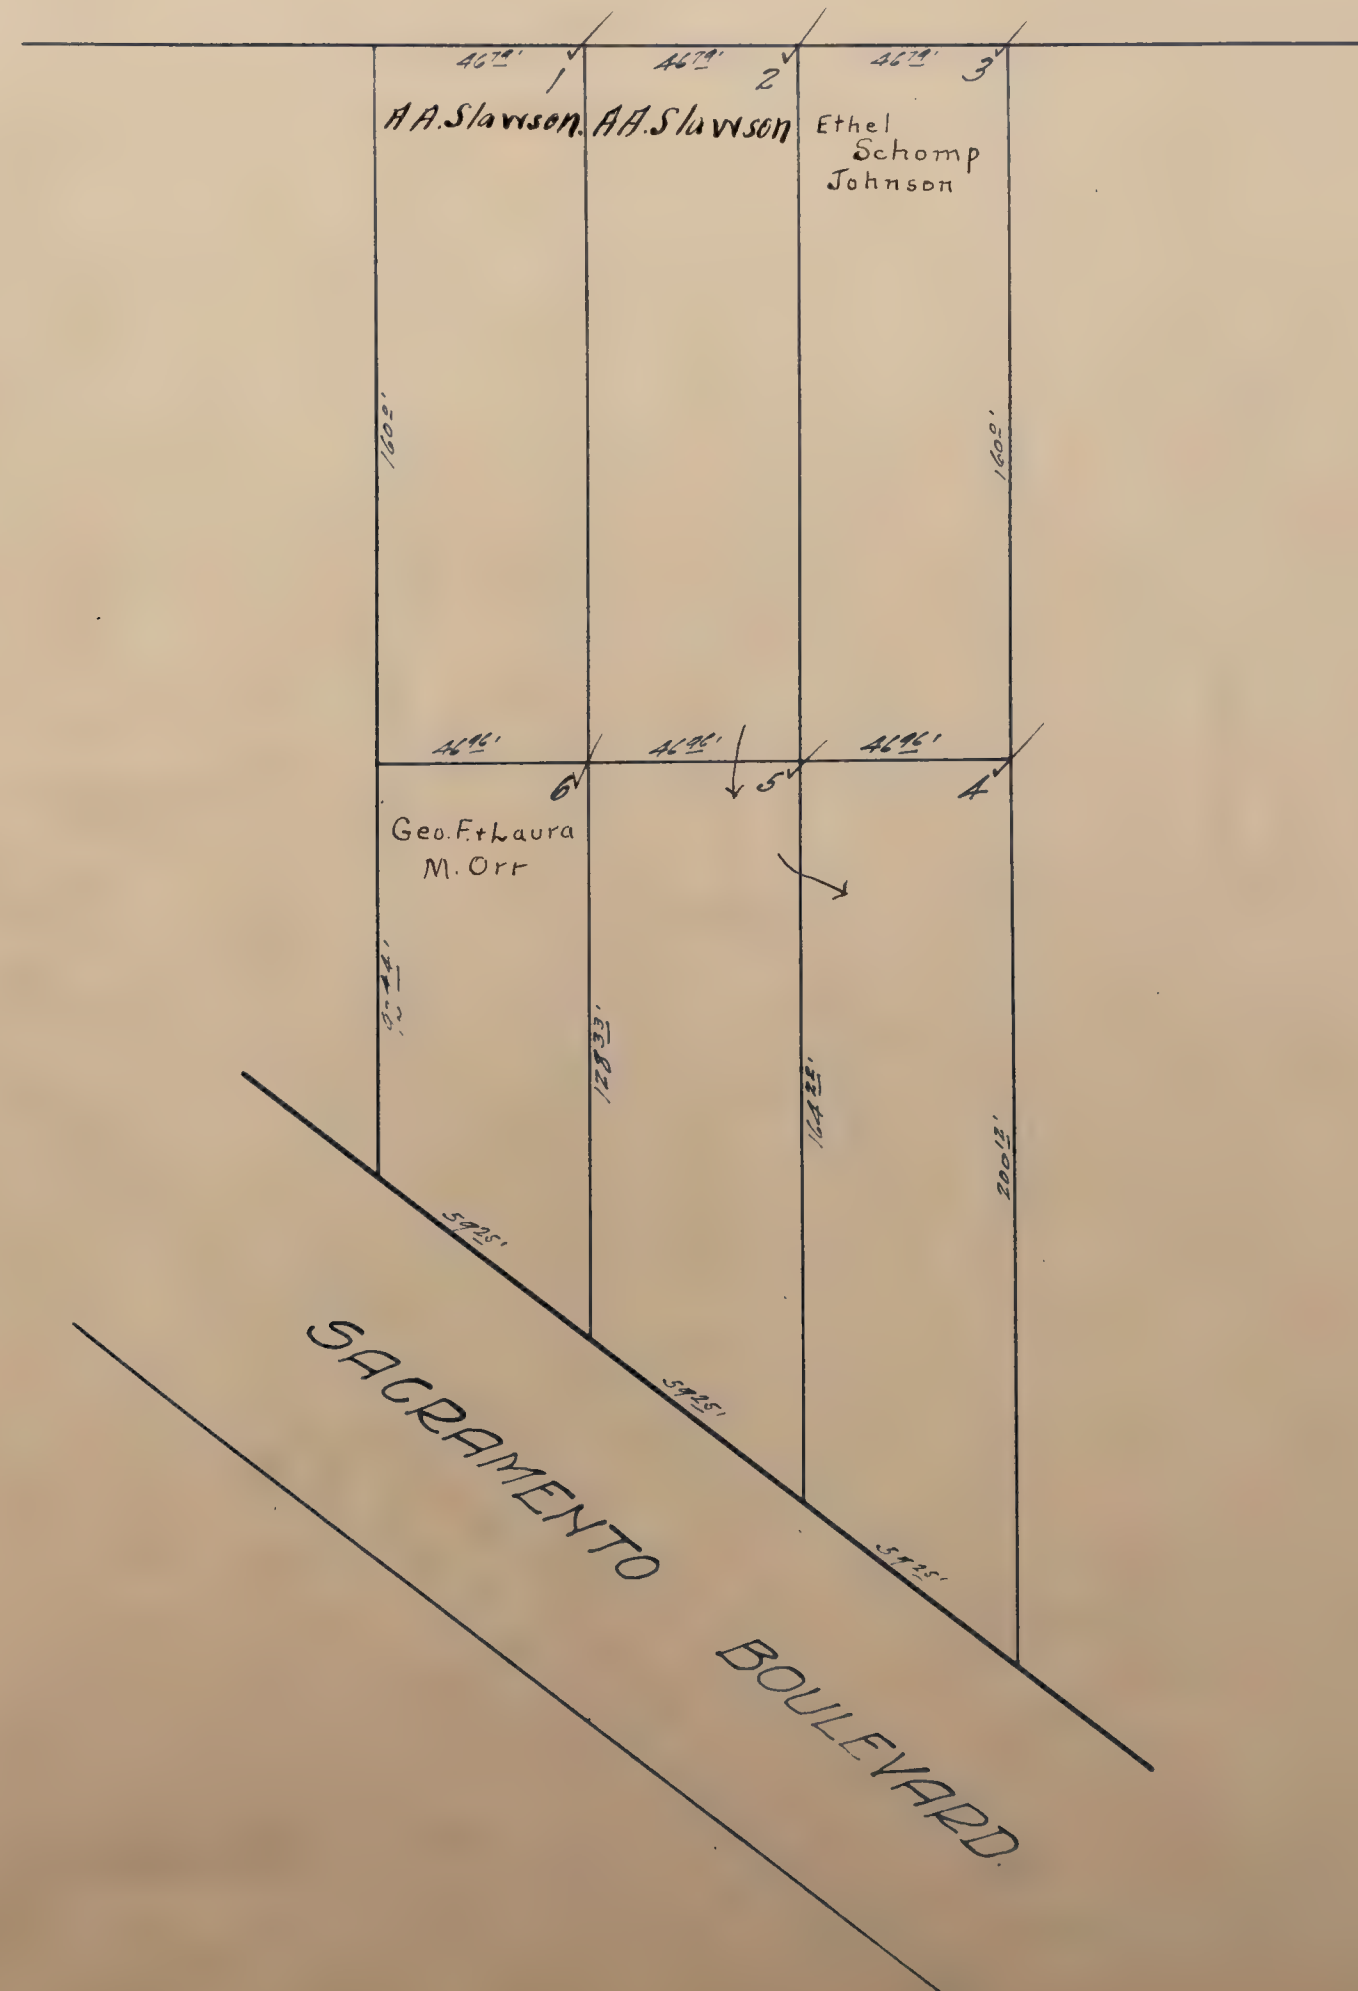




DISTRICT 5

# SHAW'S ADDITION ✓

Scale: 1 inch = 80 feet.

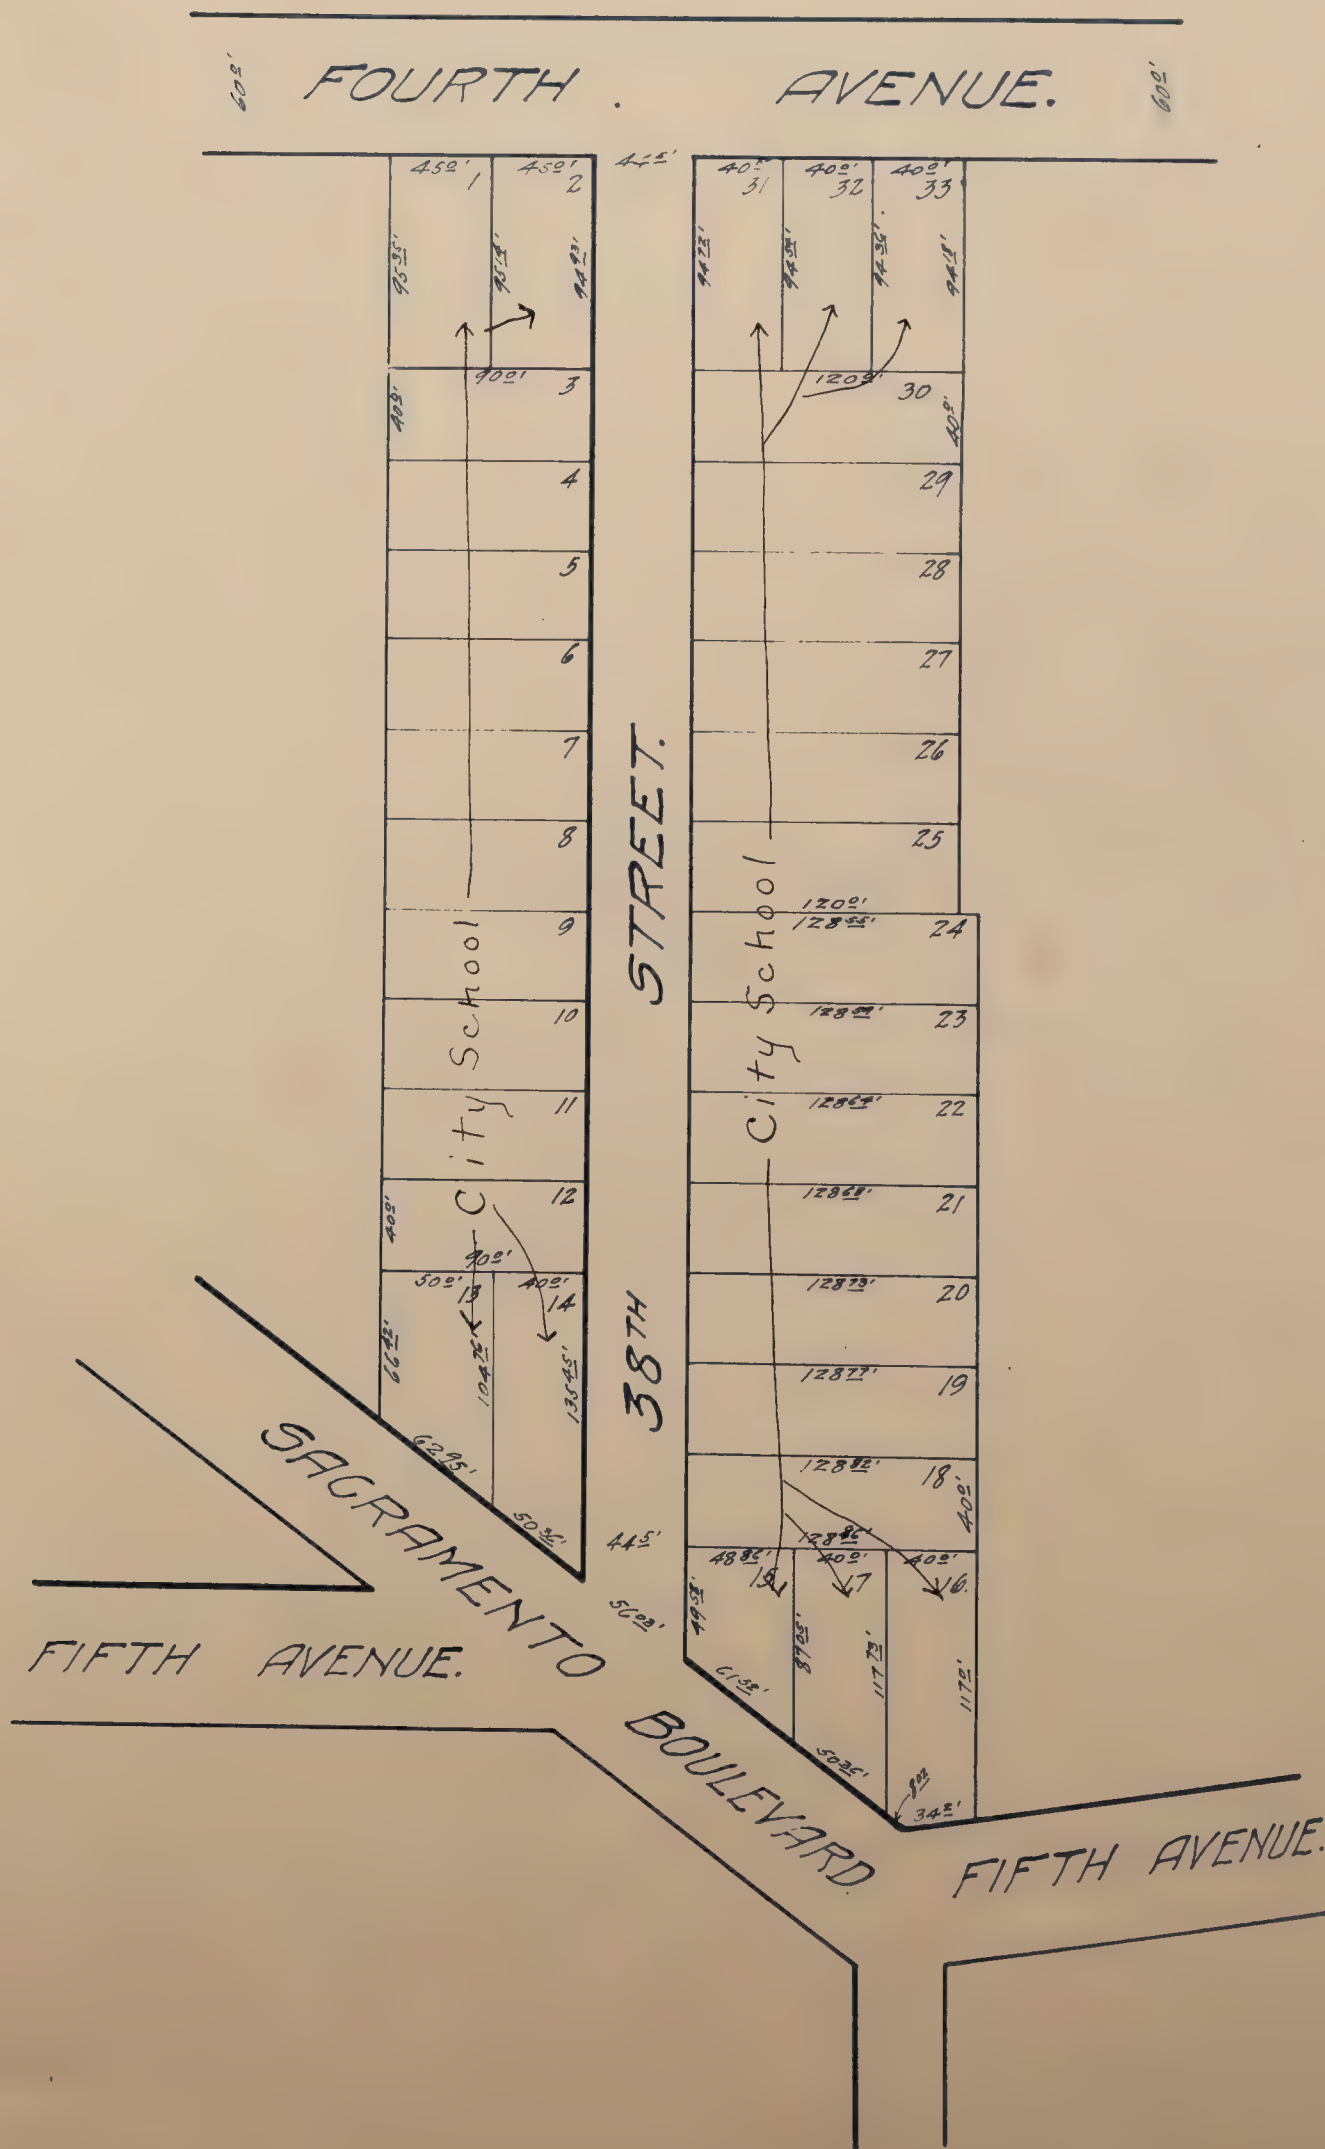




# SCHULZE TRACT

LOCATED IN  
SACRAMENTO CITY  
Scale 1 in 100ft

All Blanks to Louise S. Schulze

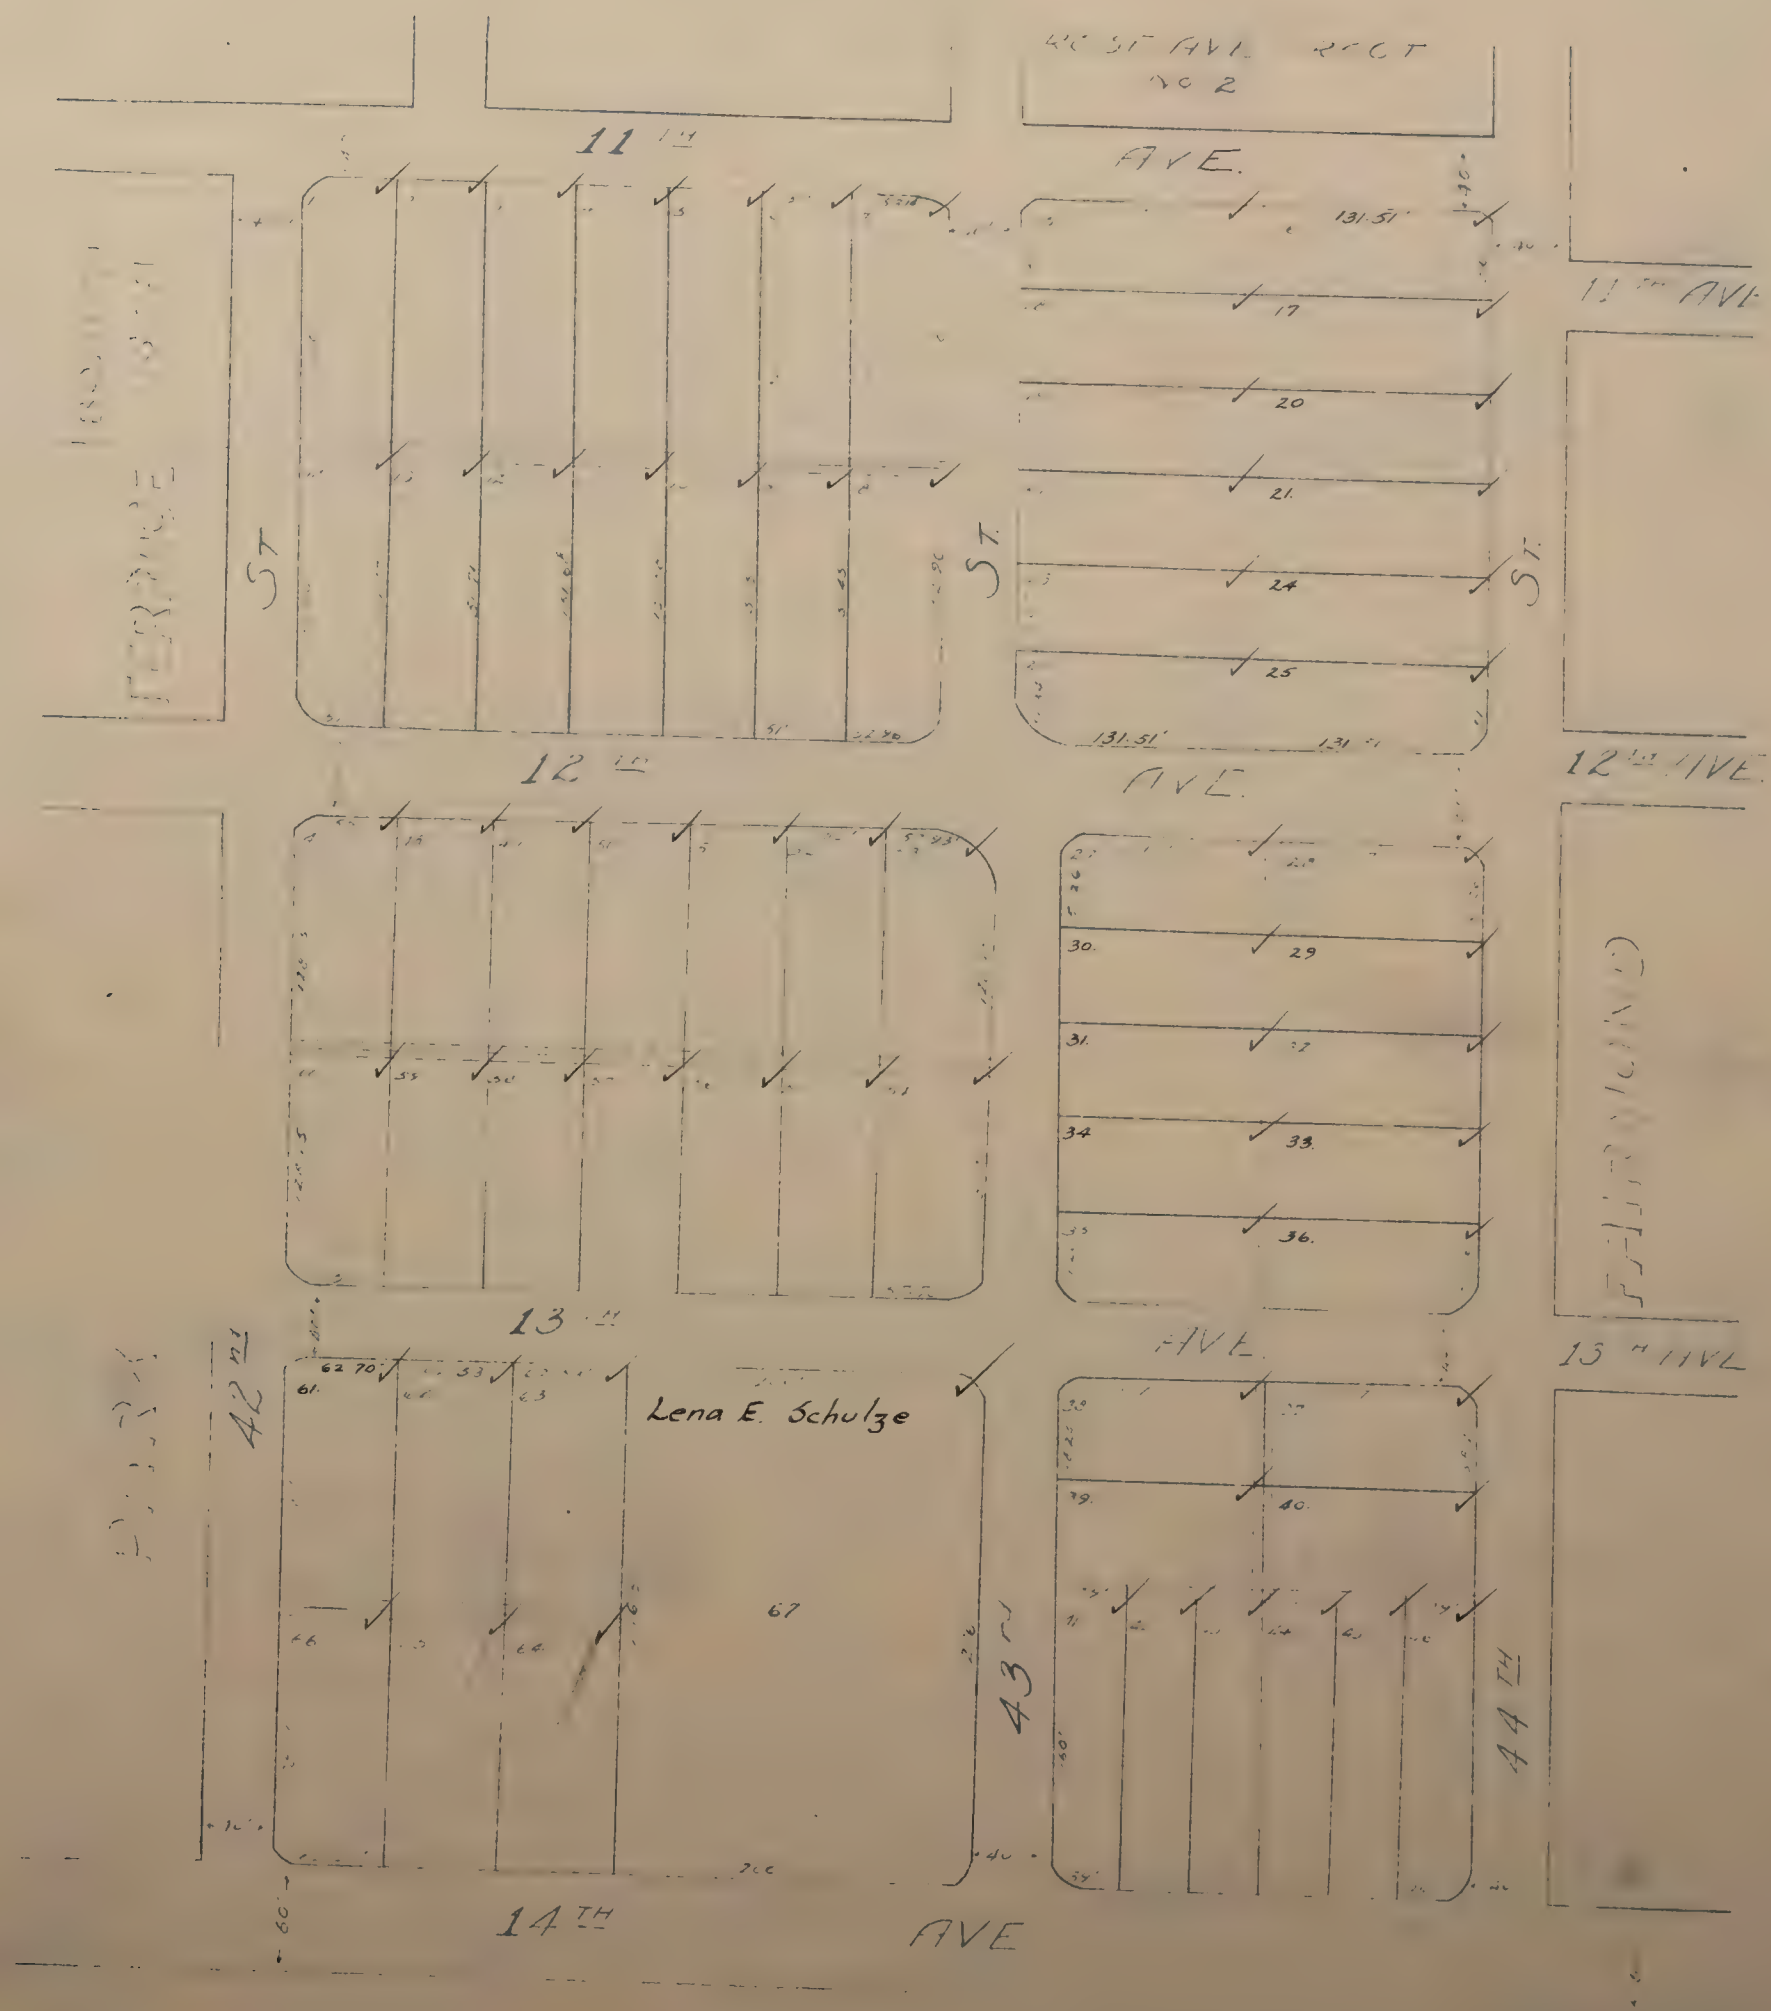




SHOPSIDE

Scale: 1 inch = 40 feet

Blanks to R. L. Brooke + J. W. Scholefield

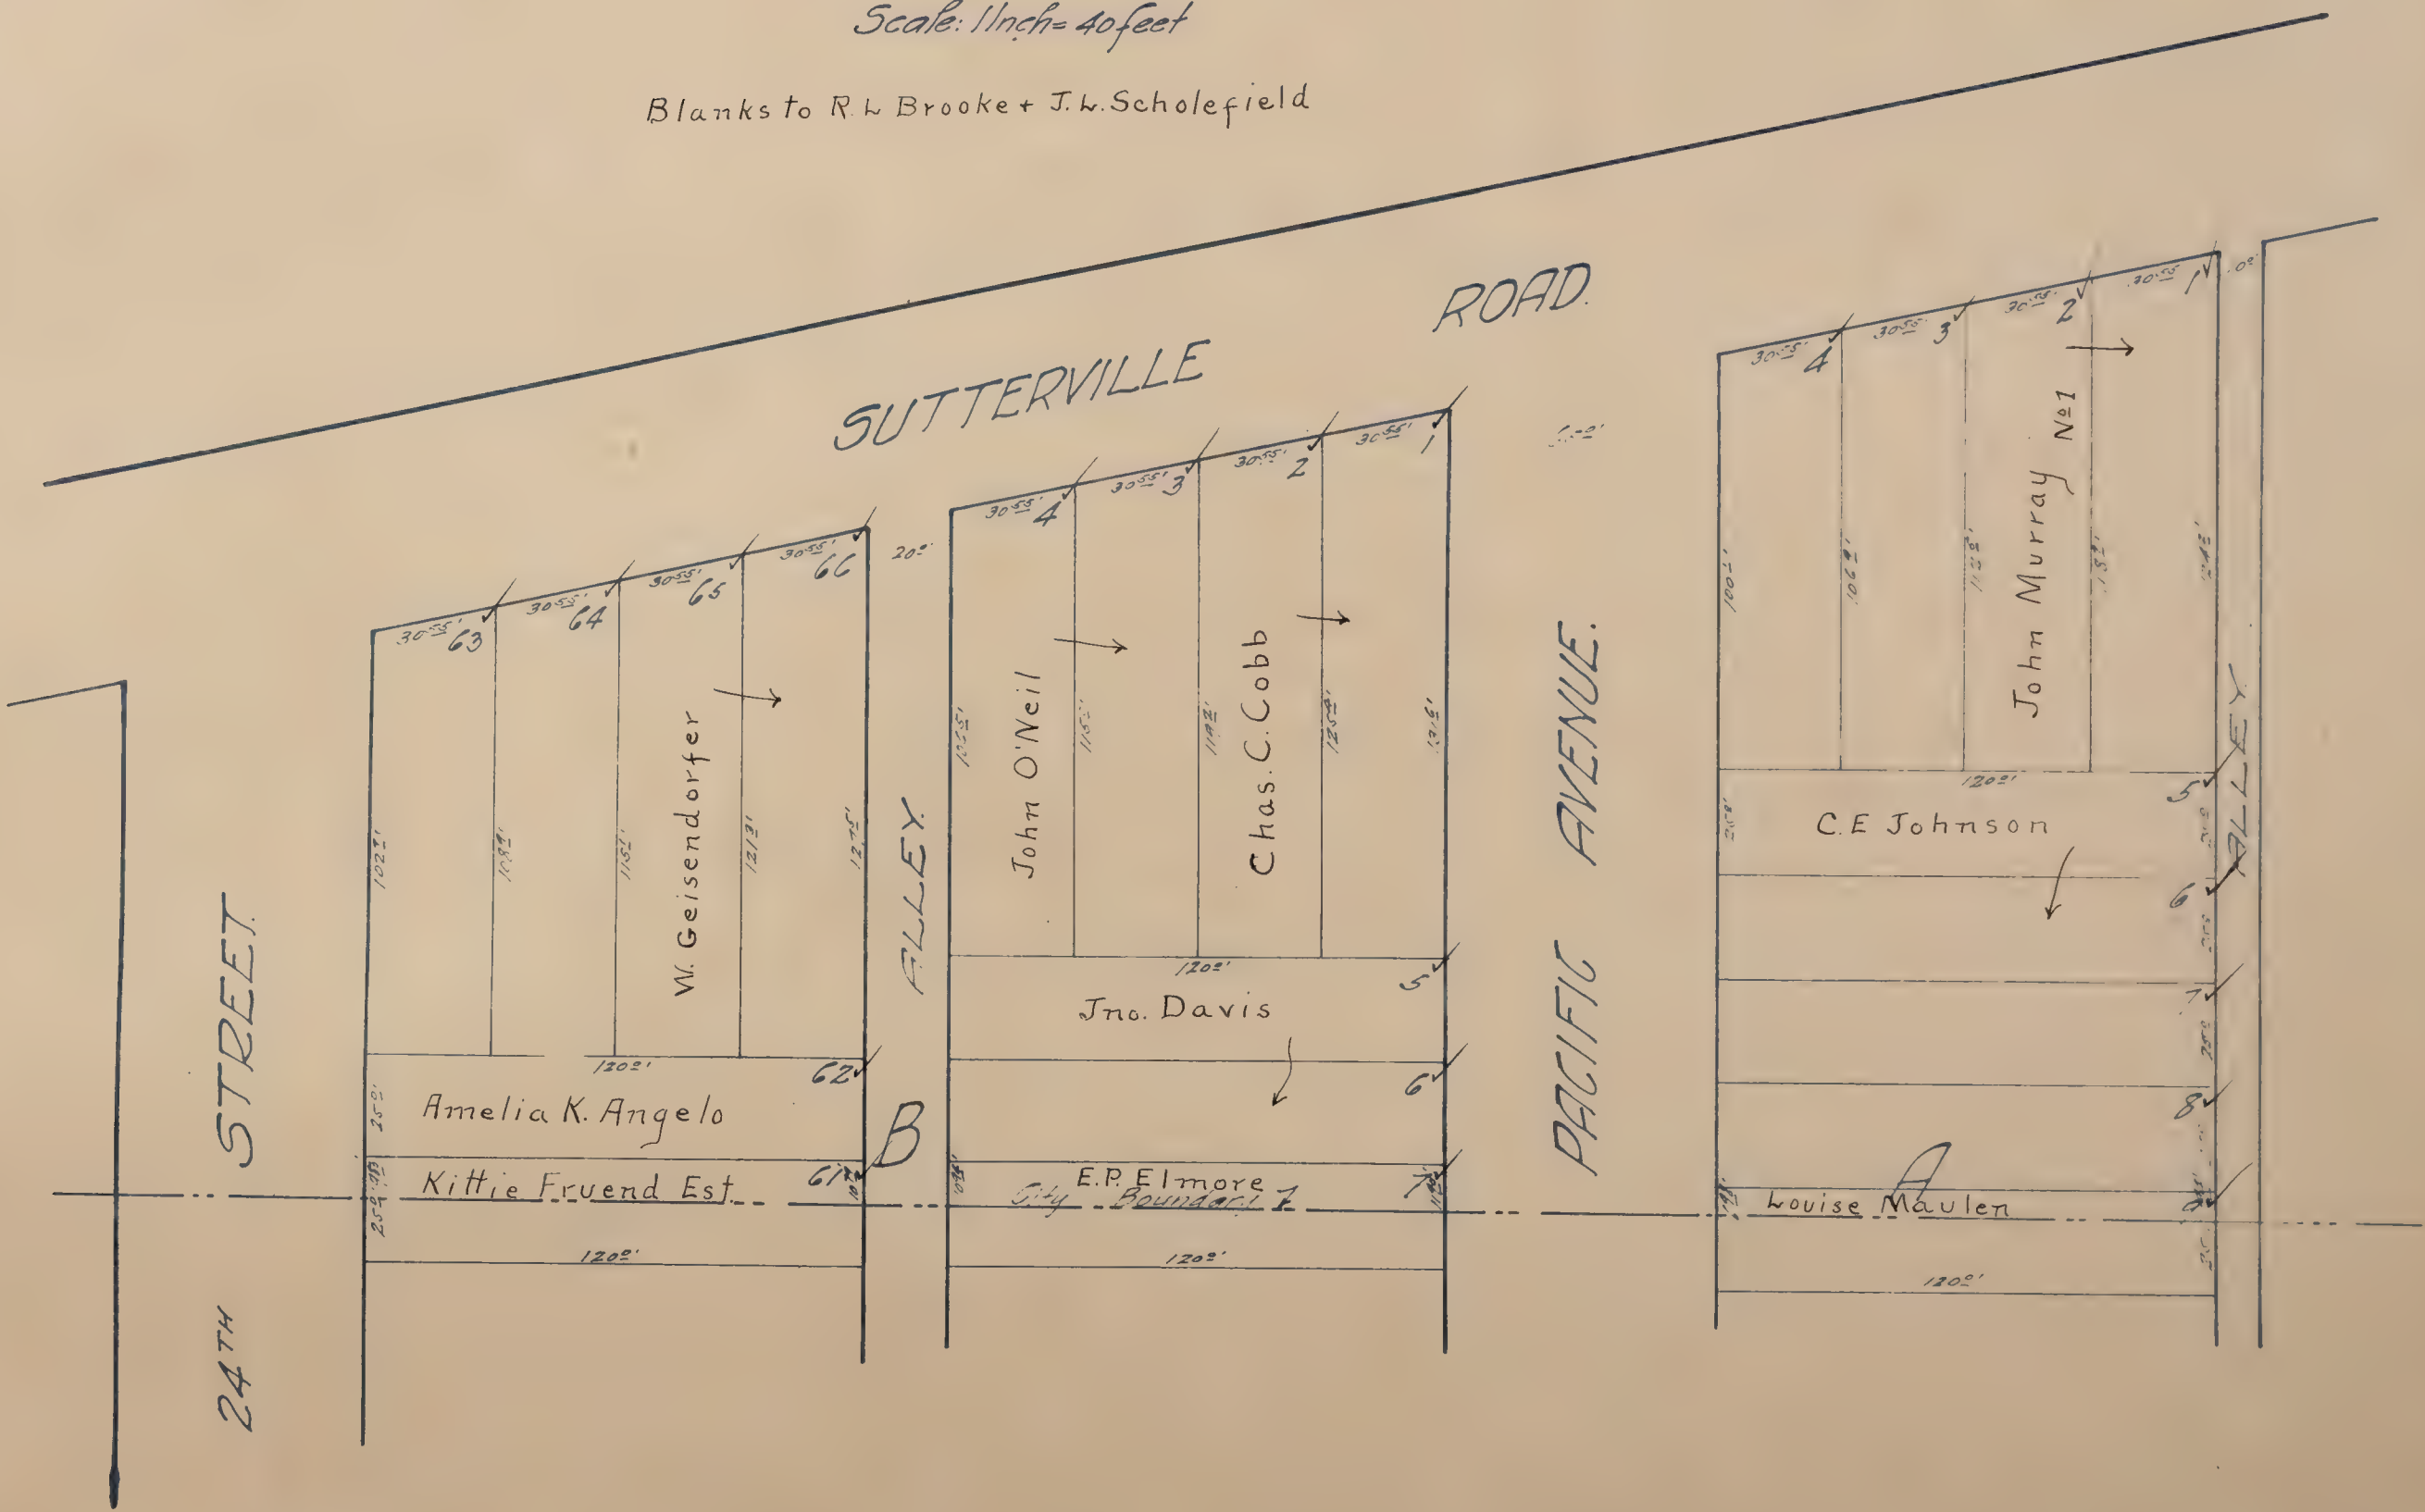




SMITH TRACT ✓

Scale: 1 inch = 200 feet.

## N. DISTRICT 6

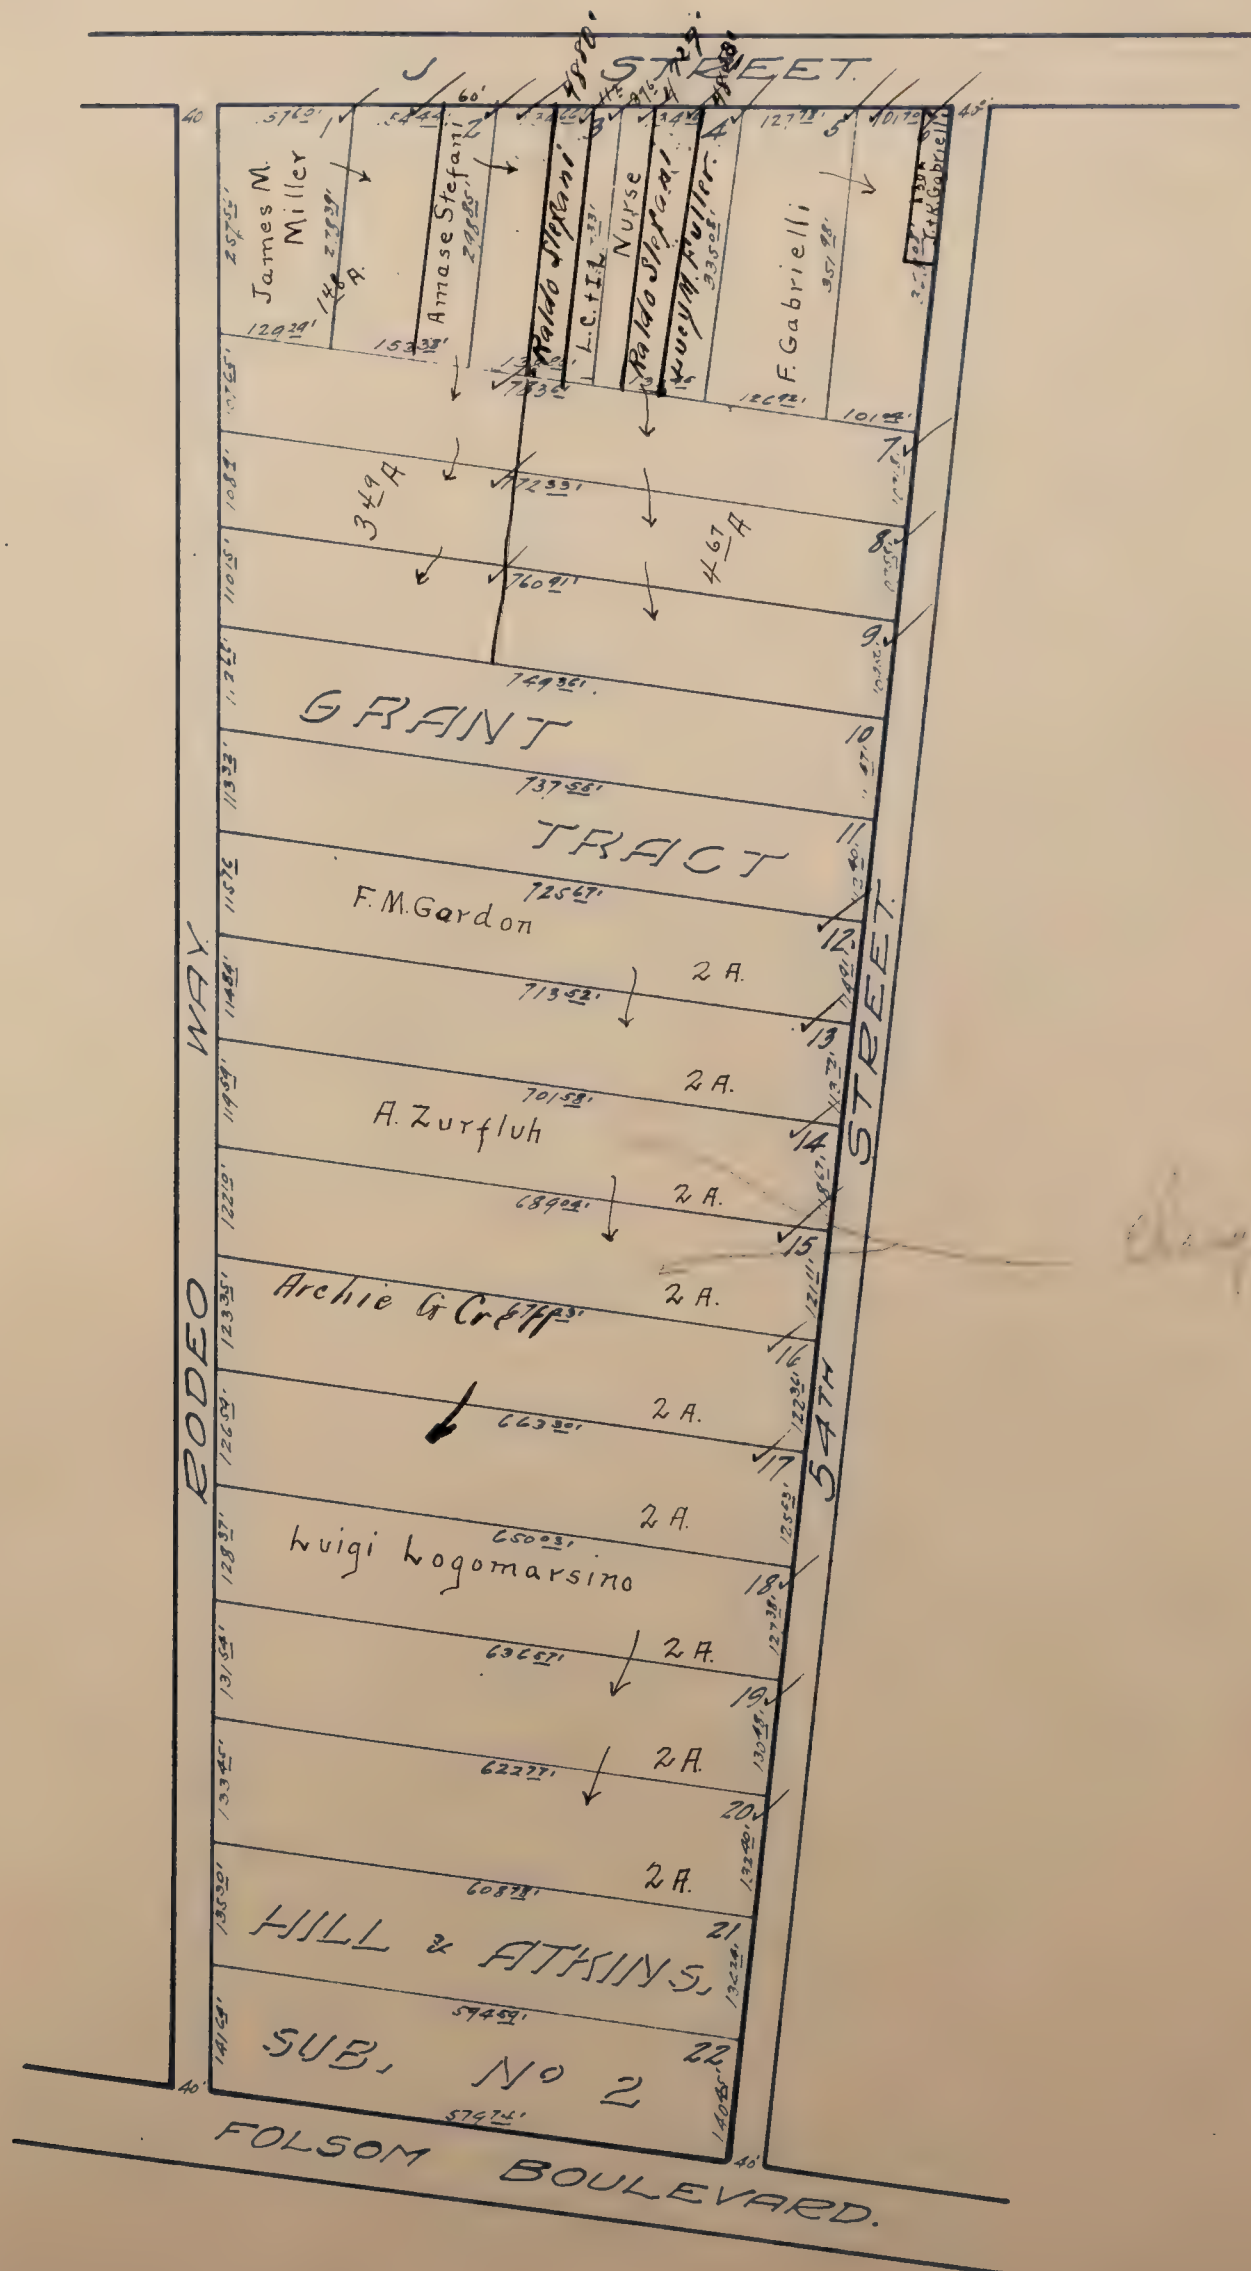


Smith



# SMITH TRACT No 3 ✓

Scale: 1/4 inch = 200 feet.

N. DISTRICT 6

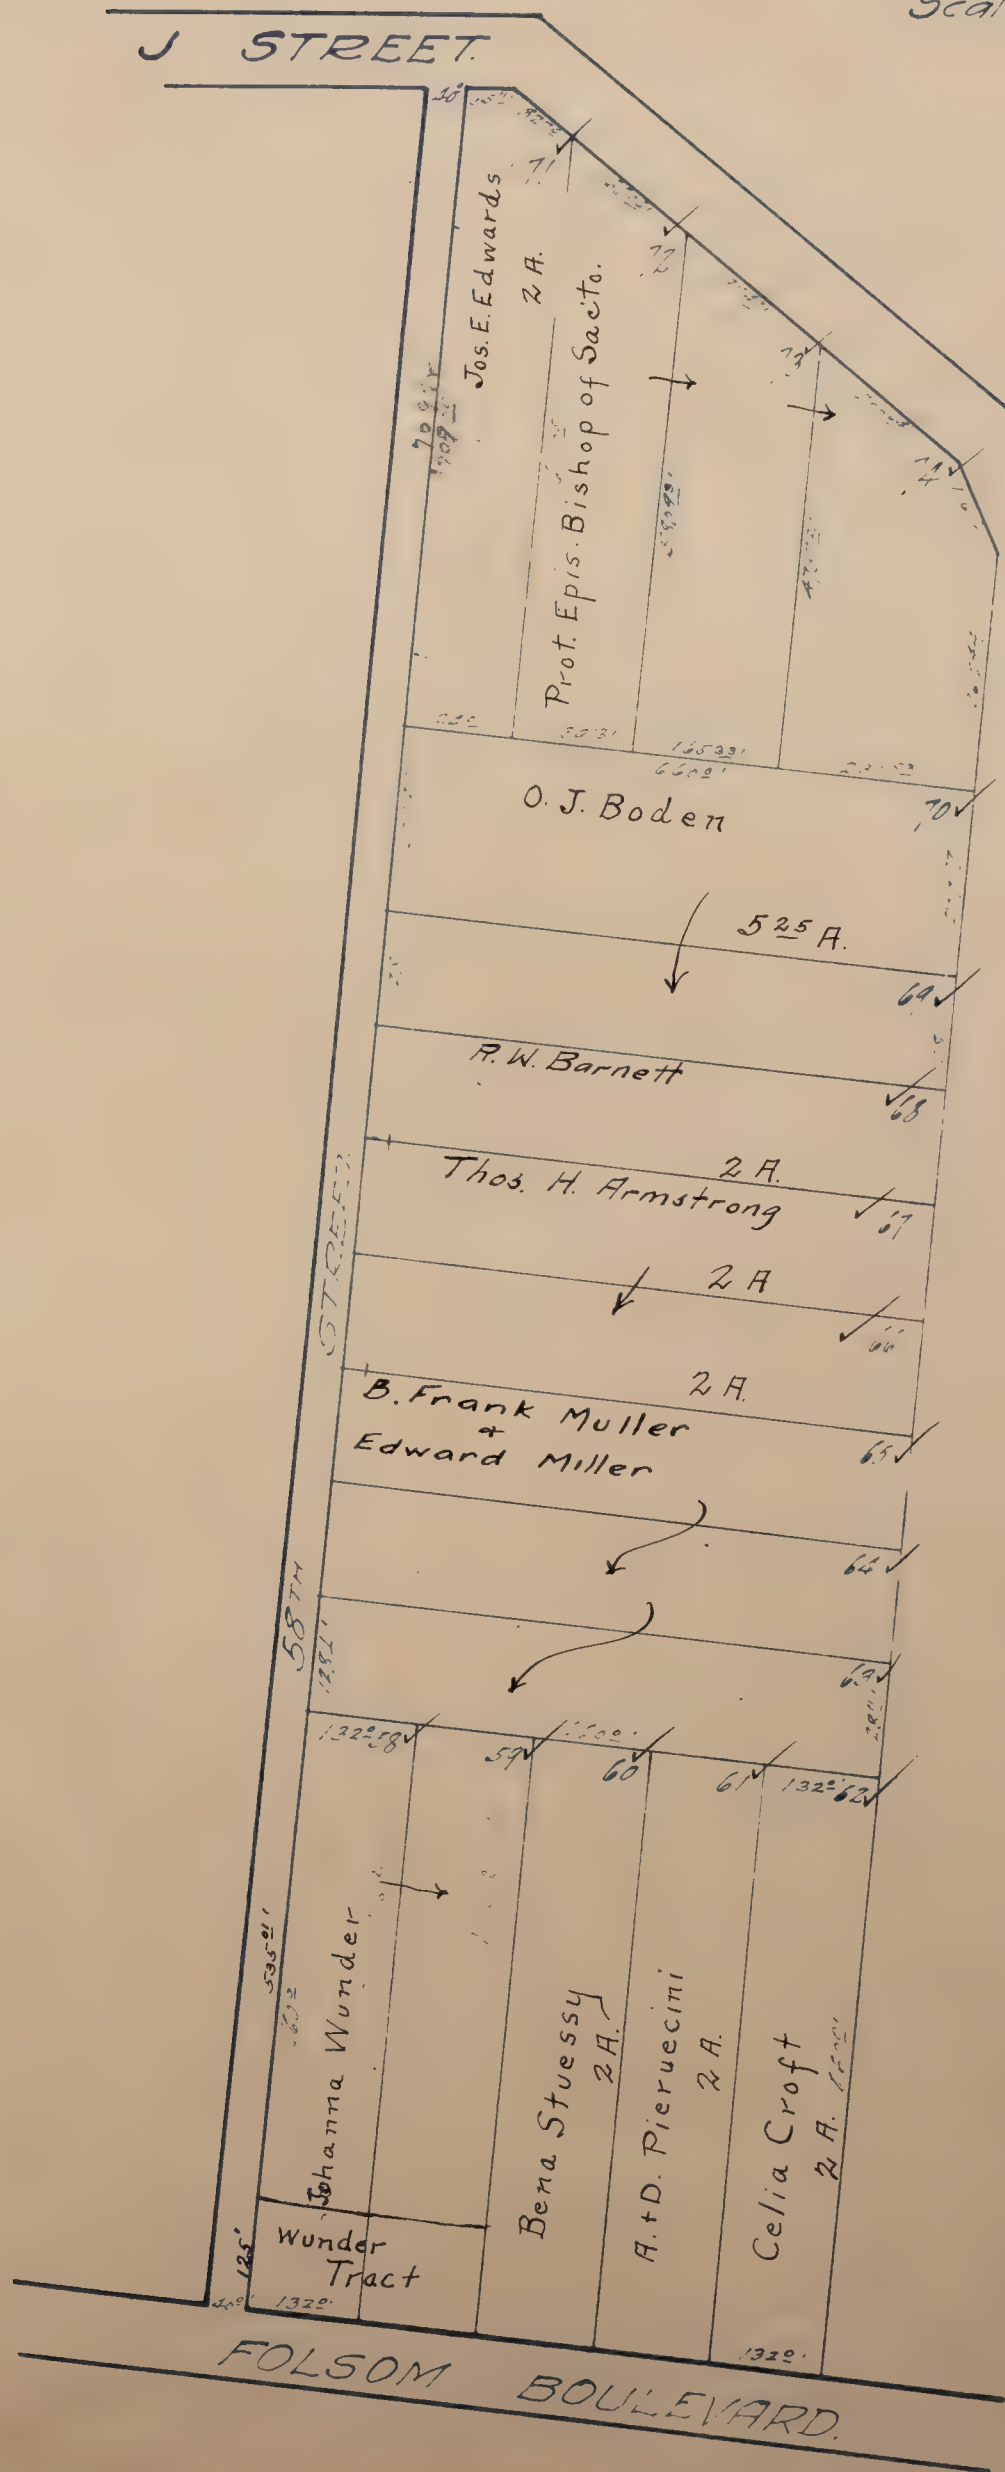




# SMITH TRACT No 4 ✓

N. DISTRICT 6

Blanks to Fong Kin, Low Fat, Yuen + Chang Ho  
" marked to W.K. to Wright + Kimbrough

Scale: 1/4 inch = 120 feet.

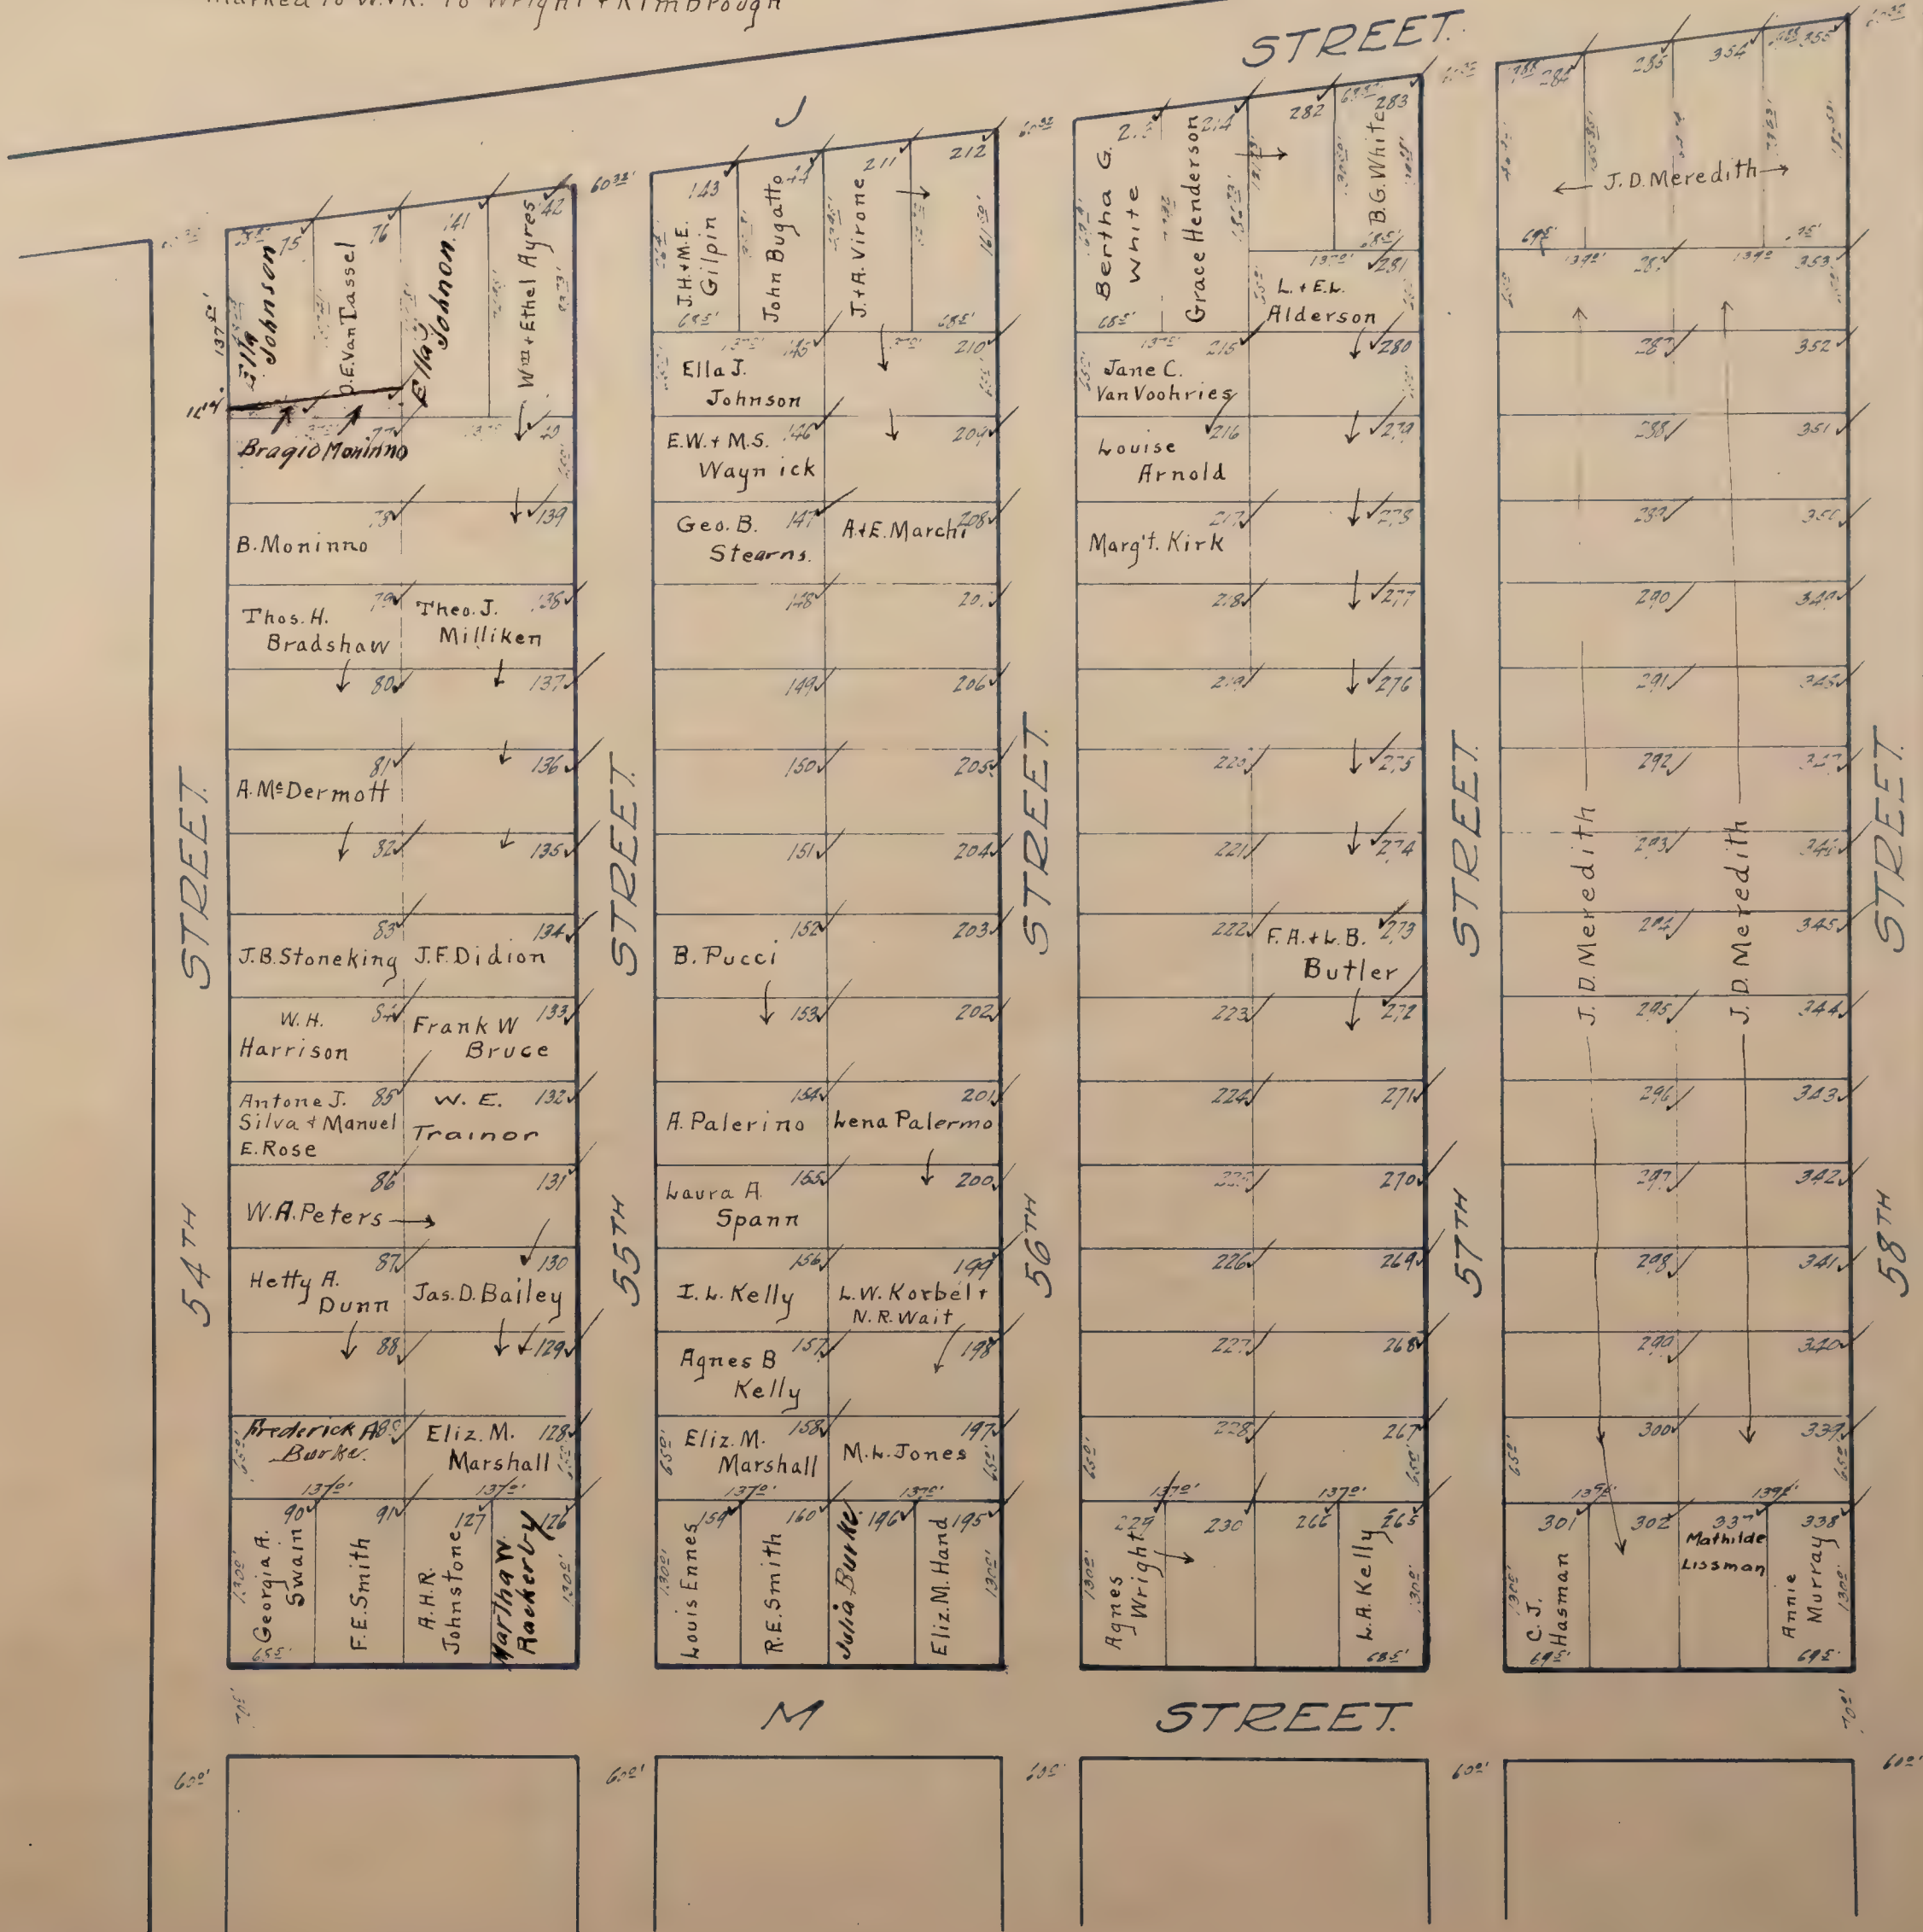




# SMITH TRACT NO 4 ✓

N. DISTRICT 6


Scale: 1 inch = 120 feet.  
Blanks to Fong Kin, Low Fat, Yuen + Chang Ho.  
" marked W+K. to Wright + Kimbrough

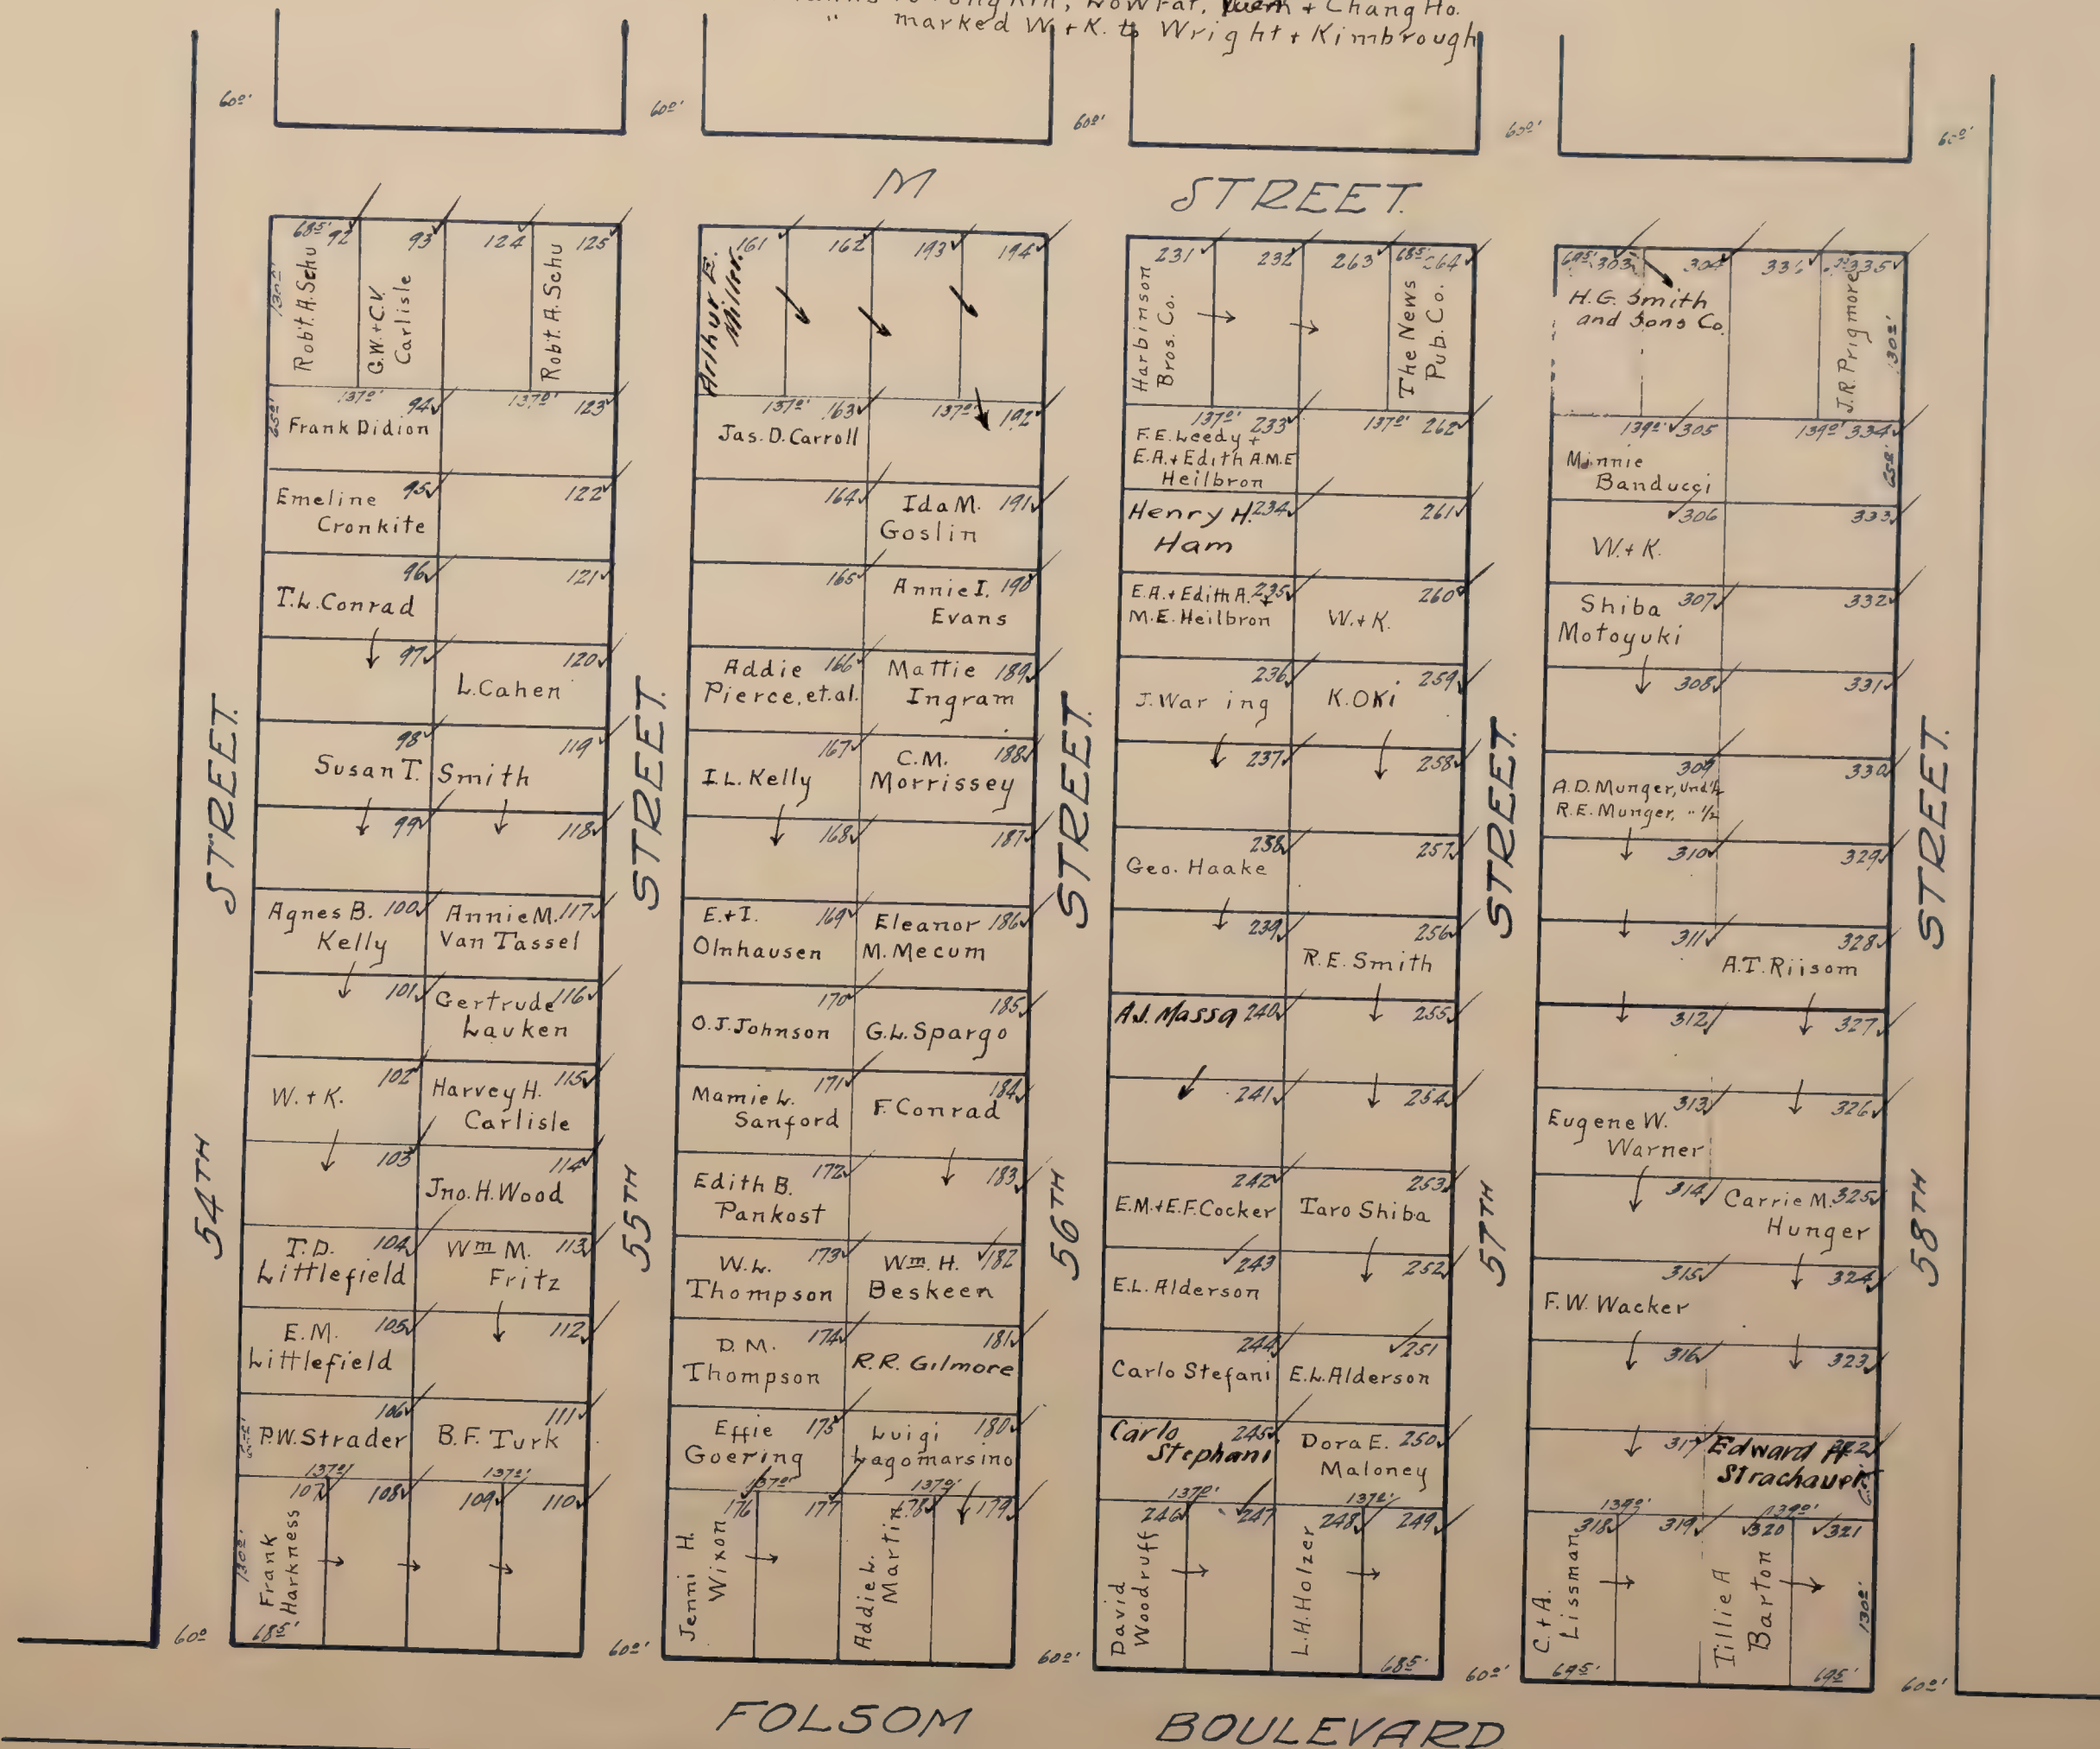



26TH ST.

all Blanks assessed to South Curtis Oaks Co

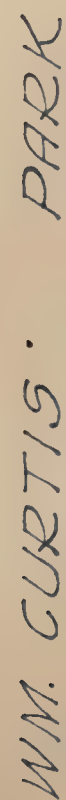



# SOUTH CURTIS OAKS SUBDIVISION No 2.

SCALE 1" = 80'

All Blanks Assessed to South Curtis Oaks Co


SOUTH CURTIS OAKS

SUBDIVISION No 1.

Filed Jan. 26, 1920


6<sup>TH</sup>

AVENUE

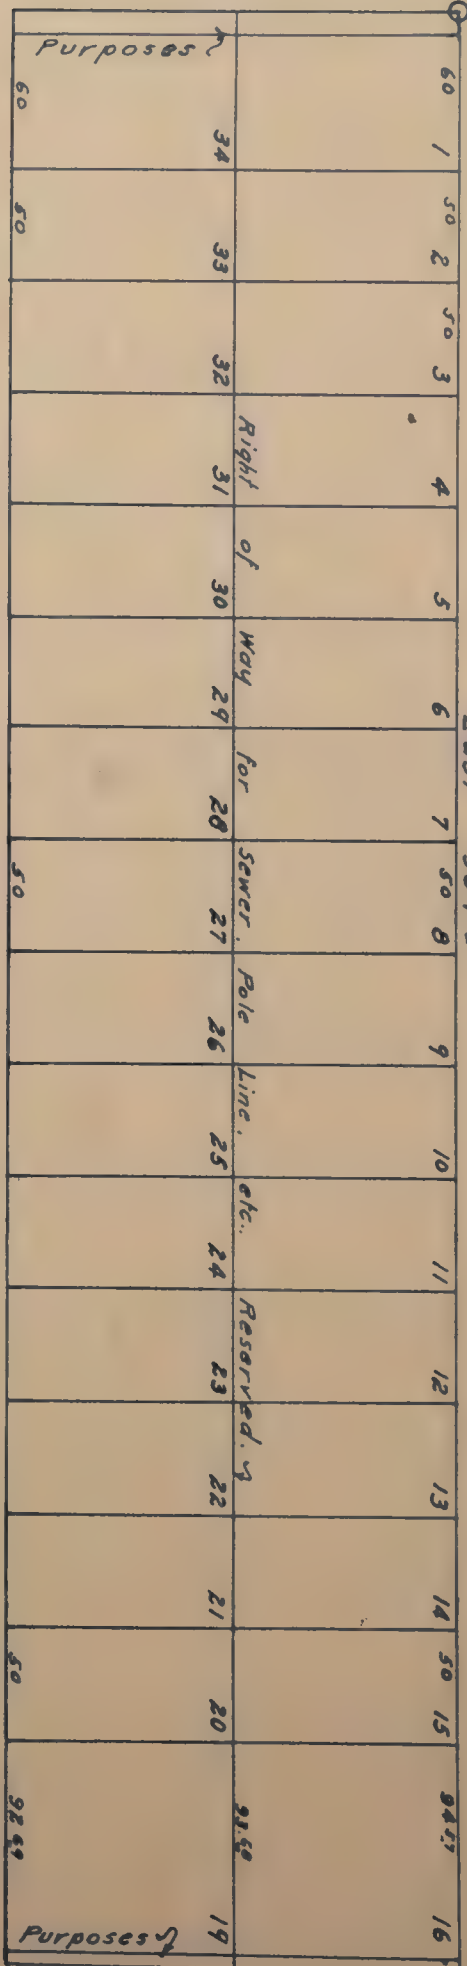

7<sup>TH</sup>

AVENUE

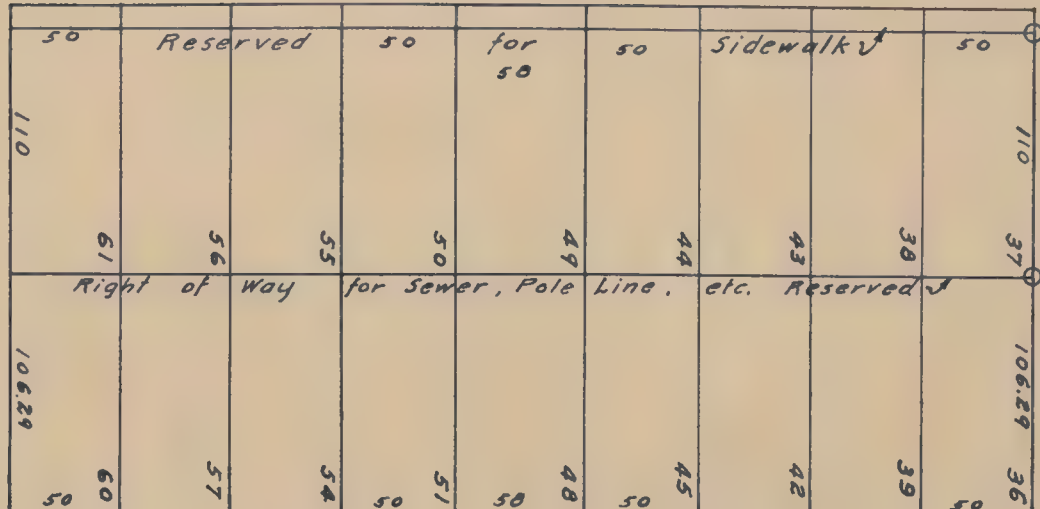


N. 0° 02' W. 1032.0

CUTTER WAY



N. 0° 02' W. 458.0

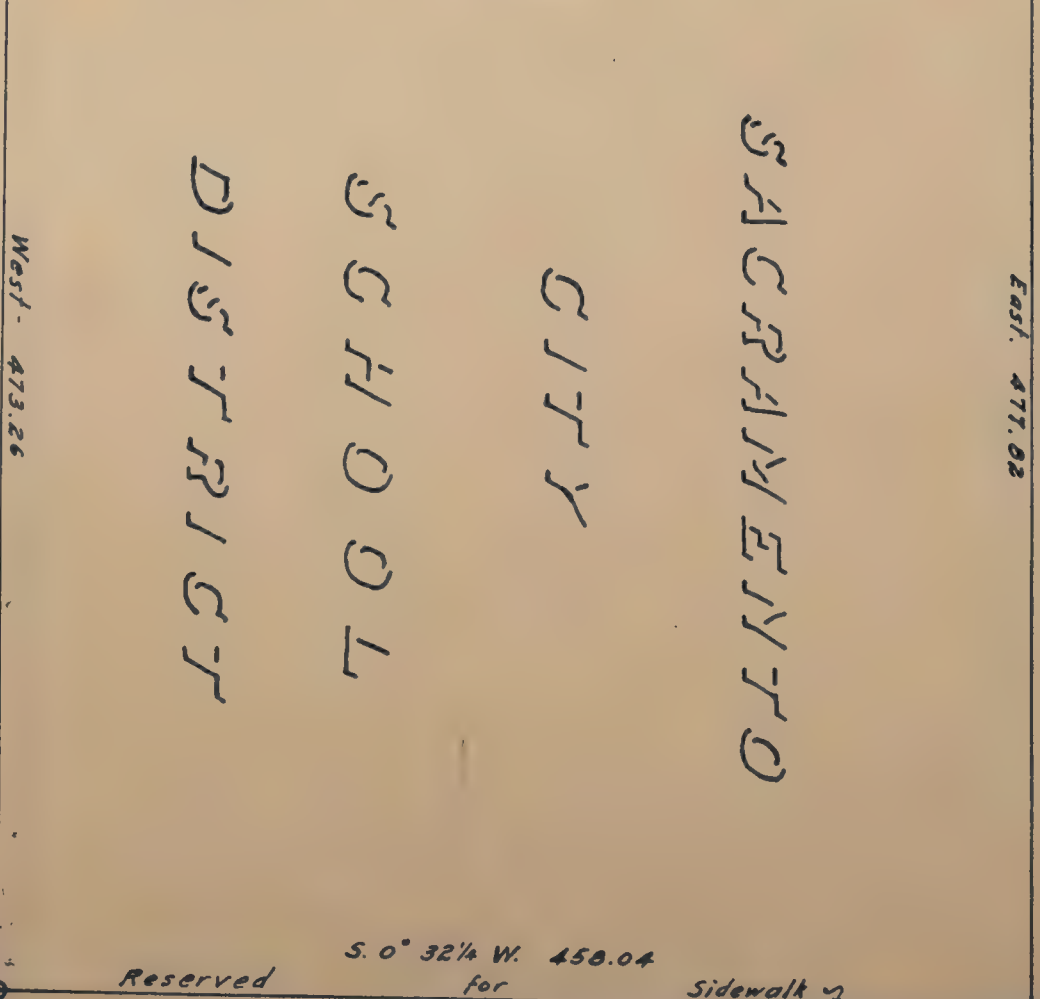

S. 0° 32' 1/4 W. 450.04

S. 0° 32' 1/4 W. 1032.05

FRANKLIN

BOULEVARD


OAK

8<sup>TH</sup>

GROVE

9<sup>TH</sup>

AVENUE

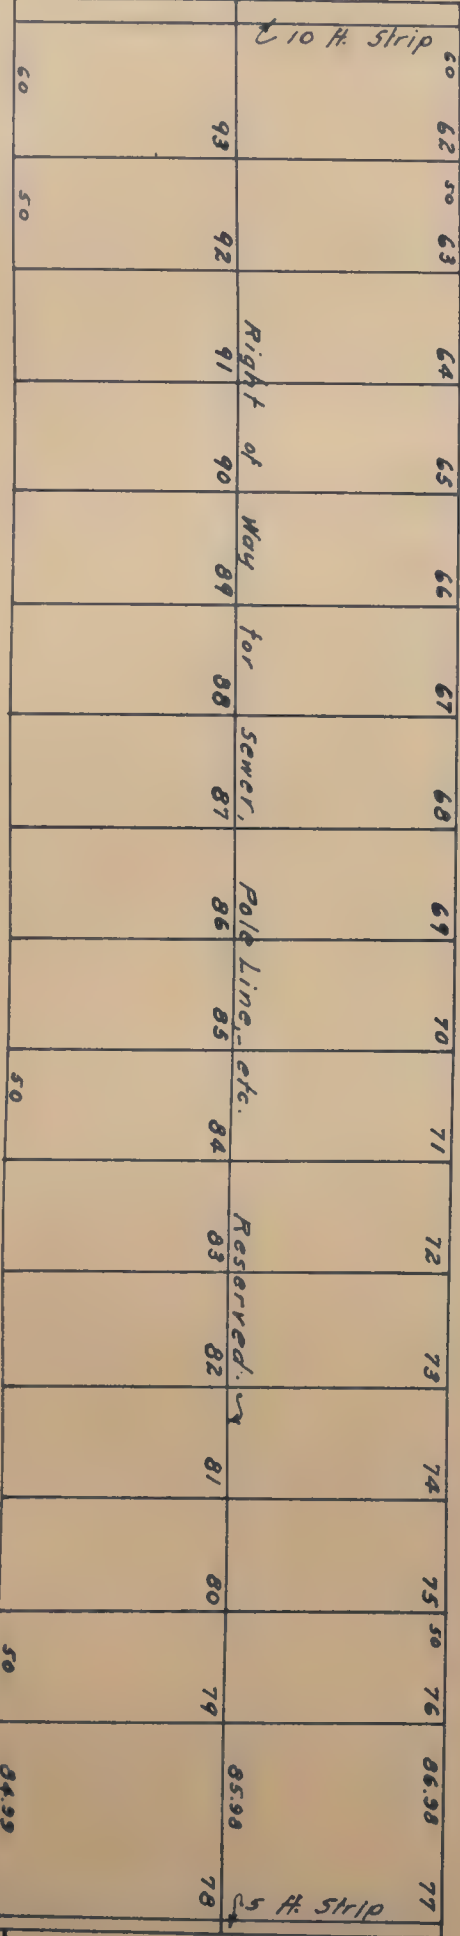

10<sup>TH</sup>

AVENUE

West. 894.41

9<sup>TH</sup>

6<sup>TH</sup>



# SOUTH OAK PARK


Scale: 1/4 inch = 120 feet.






# SOUTH SACRAMENTO


Scale 1 inch = 100 feet

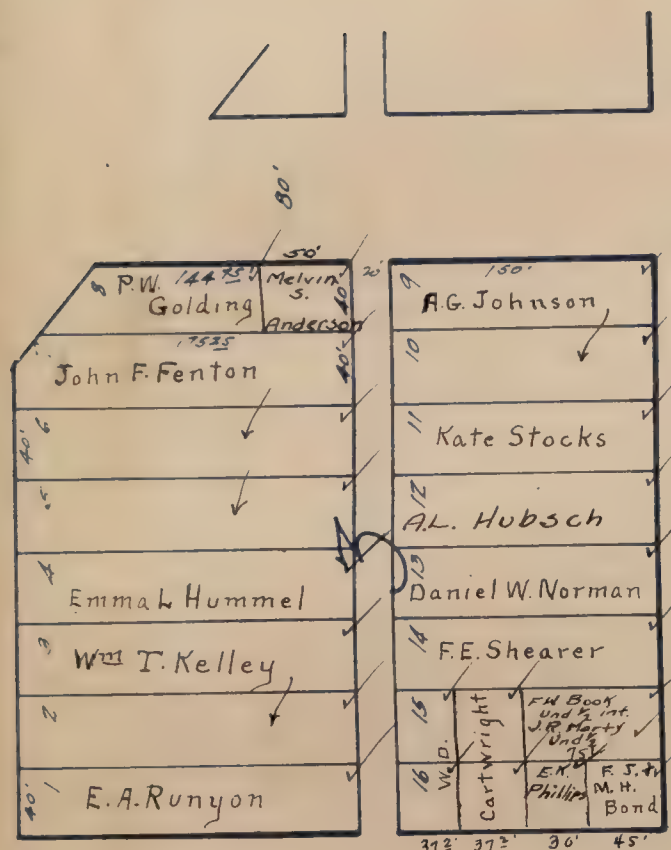

31<sup>ST</sup> STREET

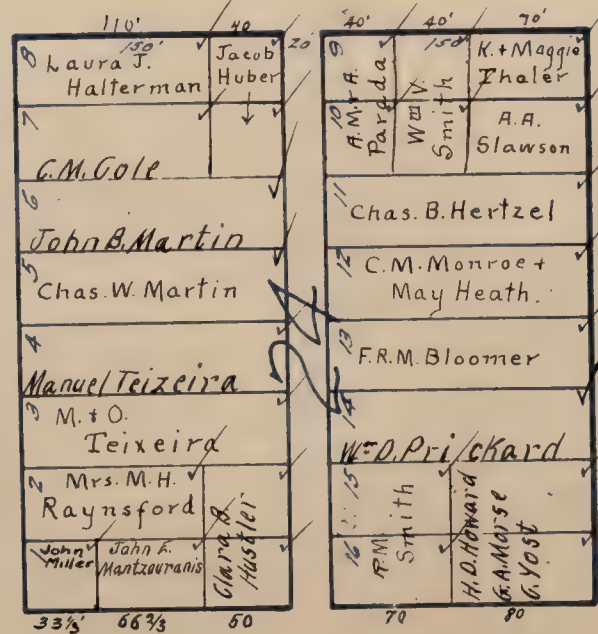



AVENUE

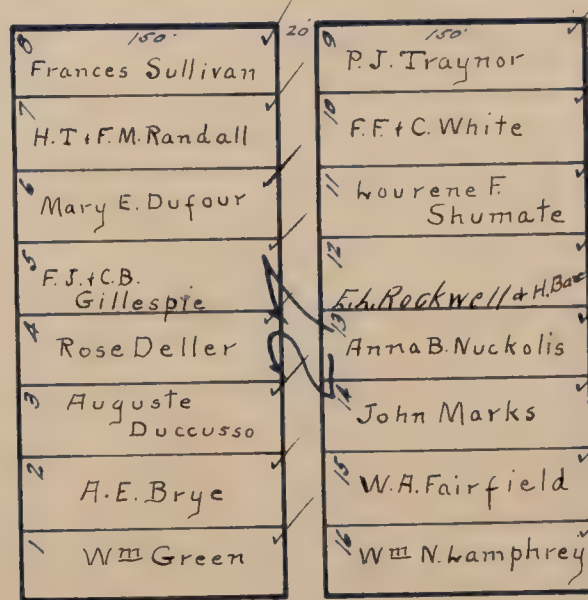


AVENUE




FOURTH AVENUE

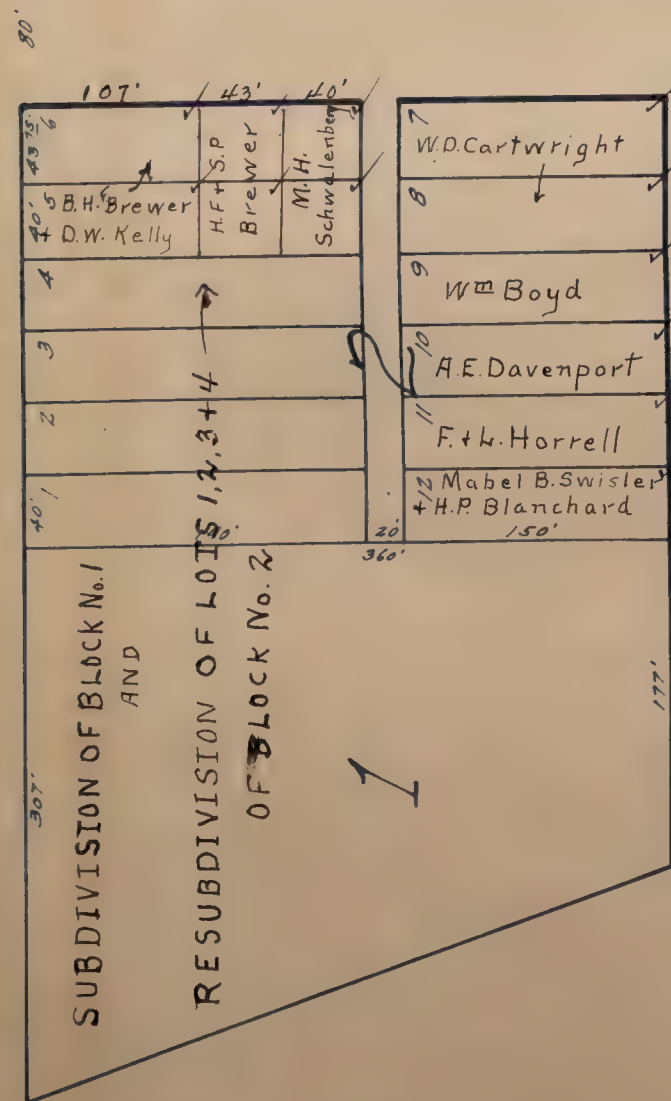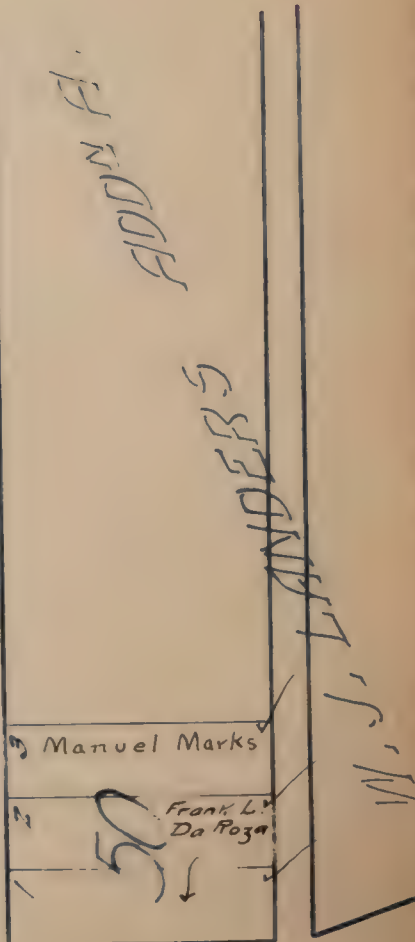


FIRST

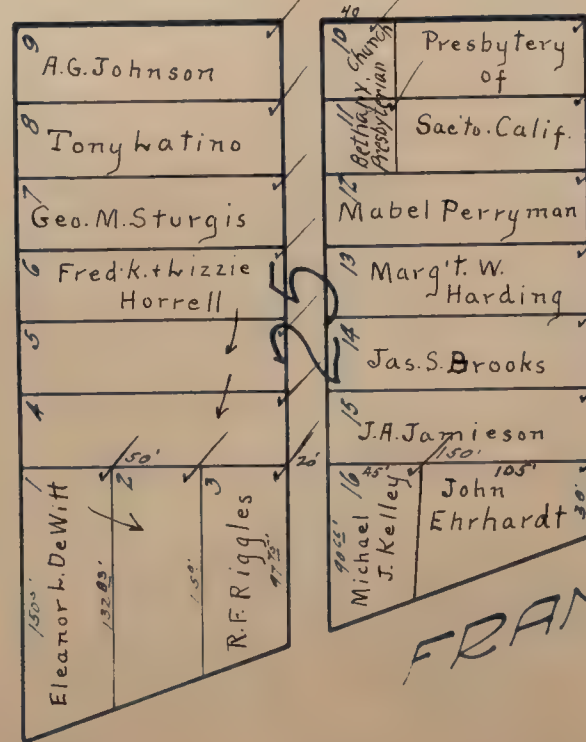

SECOND

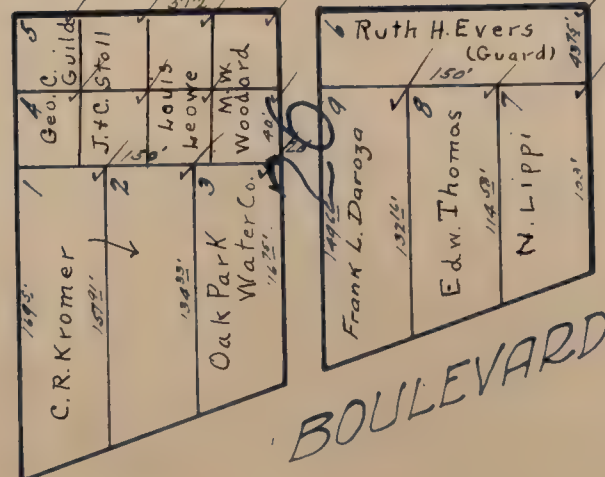

THIRD

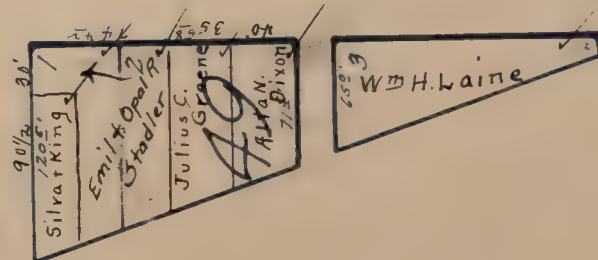

BOULEVARD

FRANKLIN




# SOUTH SACRAMENTO

Scale: 1 inch = 100 feet

34TH

STREET

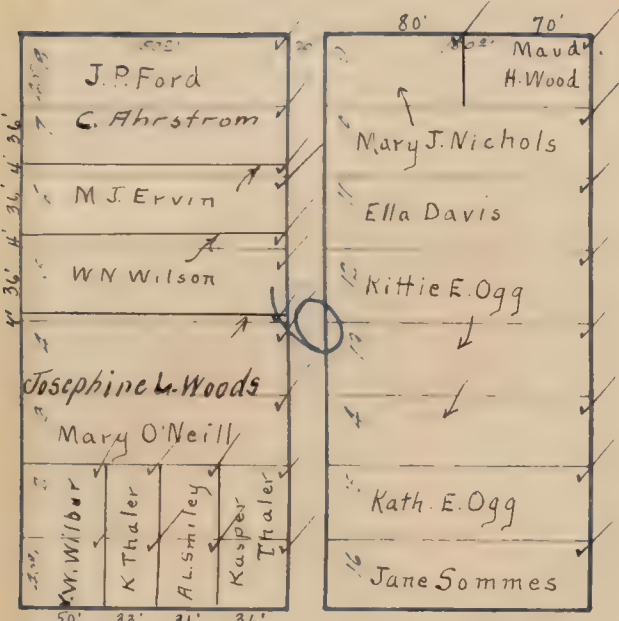

AVENUE




BOULEVARD



STREET


33RD

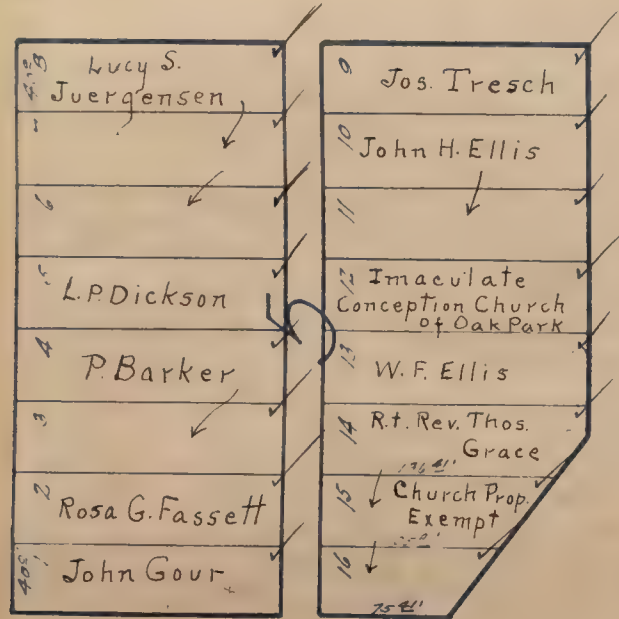

SACRAMENTO



AVENUE

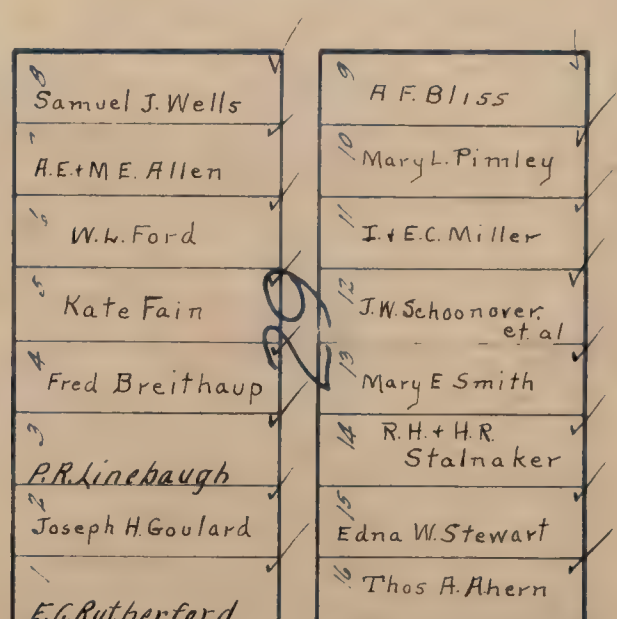


STREET

32ND



FIRST

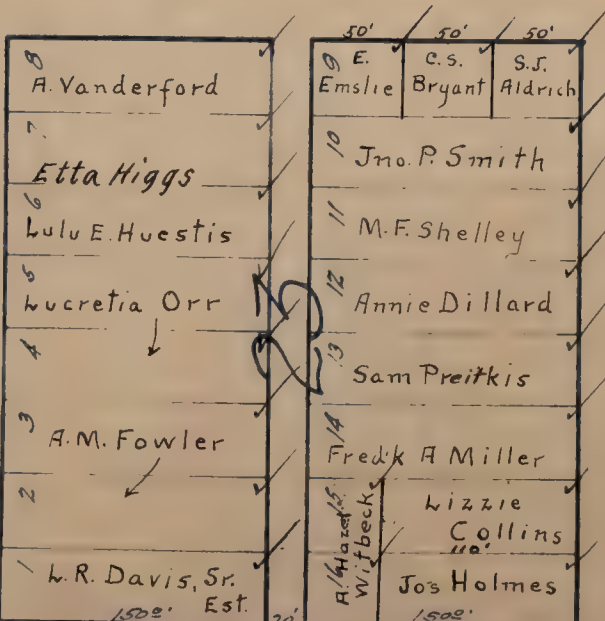


SECOND




STREET

31ST

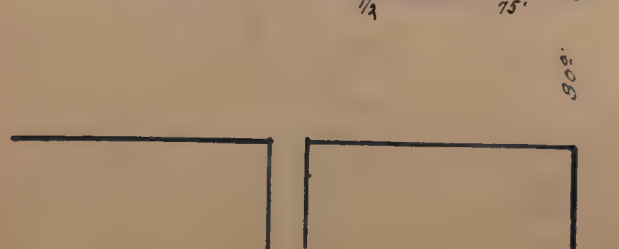

FIRST

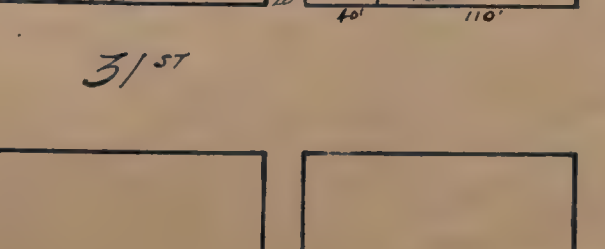


SECOND



STREET

THIRD

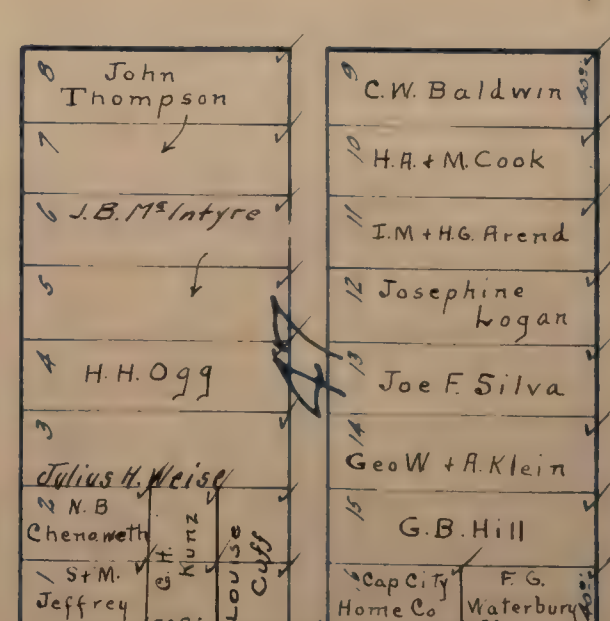

FOURTH



Scale. inch = 100 feet



37TH

STREET

75'	75'	25'
Pellegrino Vinziaia	Guisepp Perrone	9 Eliz. Dennis
16		10
Peter Filardoni		11 B.A. Hope
15 T.H. Showler		12 John + Mary Clark
7		13
3		14 W.D. Stalker
2		15 D. A.H. - C.E. J.D. + C.E. Gostick + C.E. Murdock + A. Powell
Chas. J. Telton		16 M. W.J. + A.J. Dittmar Carson
20'	do	8 1/2'

3	Frank E. Gray	130	10	9	A.W. Smith
4	✓	✓	✓	10	J.A. Winkelman
5	Chas Ewert	✓	✓	11	Kate Pitt
6	✓	✓	✓	12	✓
7	Jennie P. Gould	✓	✓	13	A. Massagli
8	✓	✓	✓	14	N. + G. Sesso
9	N.C. + C. Johnson	✓	✓	15	Kate M. Daly
10	A.H. Gostick	✓	✓	16	J.A. Jamieson
11	J.T. Mefford	✓	✓		
12	W. Clayton	✓	✓		

37 1/2	J. H. W. L.	40	A. W. Smith
38	T. Taylor	40 1/2	Chas. Johnson
39	Ed. White	40 1/2	A. W. Smith
40	John U. Hoffman		
41	George W. Beach, Gar. Bldg.		
42			
43	Jane Sommers	44	Ralph A. Smith
45	Sarah A. Higgs	46	
47	F. E. Hopper	48	Wm. J. McConnell
49	E. L. Bachtel	50	
51	J. T. Stella	52	M. R. McConnell
53	W. B. Culver	54	
55	C. F. + M. S. Leonard	56	
57	Redman		

<sup>150'</sup>	✓ 26	<sup>150'</sup>	✓ 20
P. Gillespie		Emma Kolthoff	
↓		J. & E. Greenbower	
H. E. + Eleanor Browning	✓	F. G. + E. M. Simmons	✓
T. L. Elliott	✓	Anna A. Slawson	✓
C. C. Merrill	✓		✓
J. E. + F. E. Howells	✓	Jennie Nagel	✓
Geo. F. + Edna F. Gillespie	✓	H. Nagel	✓
Julia E. Gillespie	✓		✓

36<sup>TH</sup>

STREET.

40°	9	M. A. Jenkins	✓
	7	↓	✓
	6	↓	✓
	5	↓	✓
	4	↓	✓
	3	M. E. Slater	✓
	2	↓	✓
	1	↓	✓
40°		Richard E. Thurnmond	✓

39	Clarence Gostick	✓
10	Edw. A. Crossland	✓
11	J. W. Bates	✓
12	Walter C. Measure	✓
13	F. W. Ehrmann	✓
14	Persish H. Dixon	✓
15	Edith Bellows	✓
16	V. F. Fuqua	✓

5 D.W. Monroe	W.T. Foster	C.F. Garrett	9 Reed, Lewis & Stoops
7 P.E. Rice			10
6 F.D. Patton			11
5 C.A. Gaylord			12 L.H. Kimerer
4 C.W. Godard			13
3 Rufus & Alice Brain			14 Christian Klotzer
2 Frank Ford	A.F. & A. Kallen	C.M. Goethe	15 O. Sperry
1 Jas. S. Landis			King Becker
			F.M. Kendrick

3	W. W Greer	5	W J. McConnell
7	Mae F. Cramer	10	
6	Myna Davis	11	W M P. Neville
5		12	J. D. Gostick
4	E. A. Theile	13	Gostick + Murdock, et. al.
3	Clarietta Flint.	14	C. E. Gostick
2	J. I Culver	15	Albert D. Smith
1			Edith P. McCurdy
			Josie M. Barney
			Z. Gostick et. al.

[illegible]

35<sup>TH</sup>

STREET

40	Carrie I. Kunze	40	Edna Ewer	40	H.D. Howard
7	Mrs. C.F. Hazlet	10	M. Richardson	40	
6	C.H. + H.H. Vaughn	11	Cath. Lindgreen	70	
5		12	Clement Palo		
4	Chas. H. Vaughn	13	Flora V. Hart		
3		14	Katie Warner		
2	Mrs. H.H. Vaughn	15			
1	Chas. H. Vaughn	16			

<p>9 R.F.V. Dorothy</p> <p>2 J.E. Sylvia</p> <p>6 Lena Bird</p> <p>5 Mary A. Ehrhardt</p> <p>4 G.W. Daly</p> <p>3 Elvina Anderson</p> <p>2 M.A. Jenkins</p> <p>1</p> <p>150'</p>	<p>M. Stephens</p> <p>Luella Holmes</p> <p>Consumer's Ice Cold Storage</p>	<p>9 R.T. Johnson</p> <p>10 Jas. McDougall</p> <p>11 W.B. Bishop</p> <p>12 Albert C. Wirtz</p> <p>13 Henry + Bessie Rodda</p> <p>14 R.G. Kaeser</p> <p>15 A.W. Clifton</p> <p>16 E.H. Traxler</p> <p>150'</p>
--	--	---

A hand-drawn map of a property, likely a school campus, with several buildings and a large 'X' over a central area. The buildings are labeled with names and dates. The map is oriented with a north arrow pointing towards the top right.

Buildings and labels:

- Top left: J.S. Mc Mahon (1901)
- Middle left: J.A. Filcher (1901)
- Below J.A. Filcher: A. Kern (1901)
- Below A. Kern: Belle White (1901)
- Below Belle White: Frank P. Dideo (1901)
- Bottom left: E.W. Carter (1901)
- Top right: H.W. Wilson (1901)
- Bottom right: I.O.O.F. Bldg. Assn. (1901)
- Far right: Sae G. Baker (1901)
- Far right: Son J. J. Baker (1901)
- Far right: K. H. E. Ogg (1901)

The map also includes a large 'X' over a central area, possibly indicating a playground or a specific building area.


8	Ignacio Lewis
6	
5	
4	
3	W. T. Foster
2	Ernest K. Nuding
1	W. E. J. Baughman

34TH

STREET.



SOUTH SACRAMENTO  
Scale: 1 inch = 100 feet.

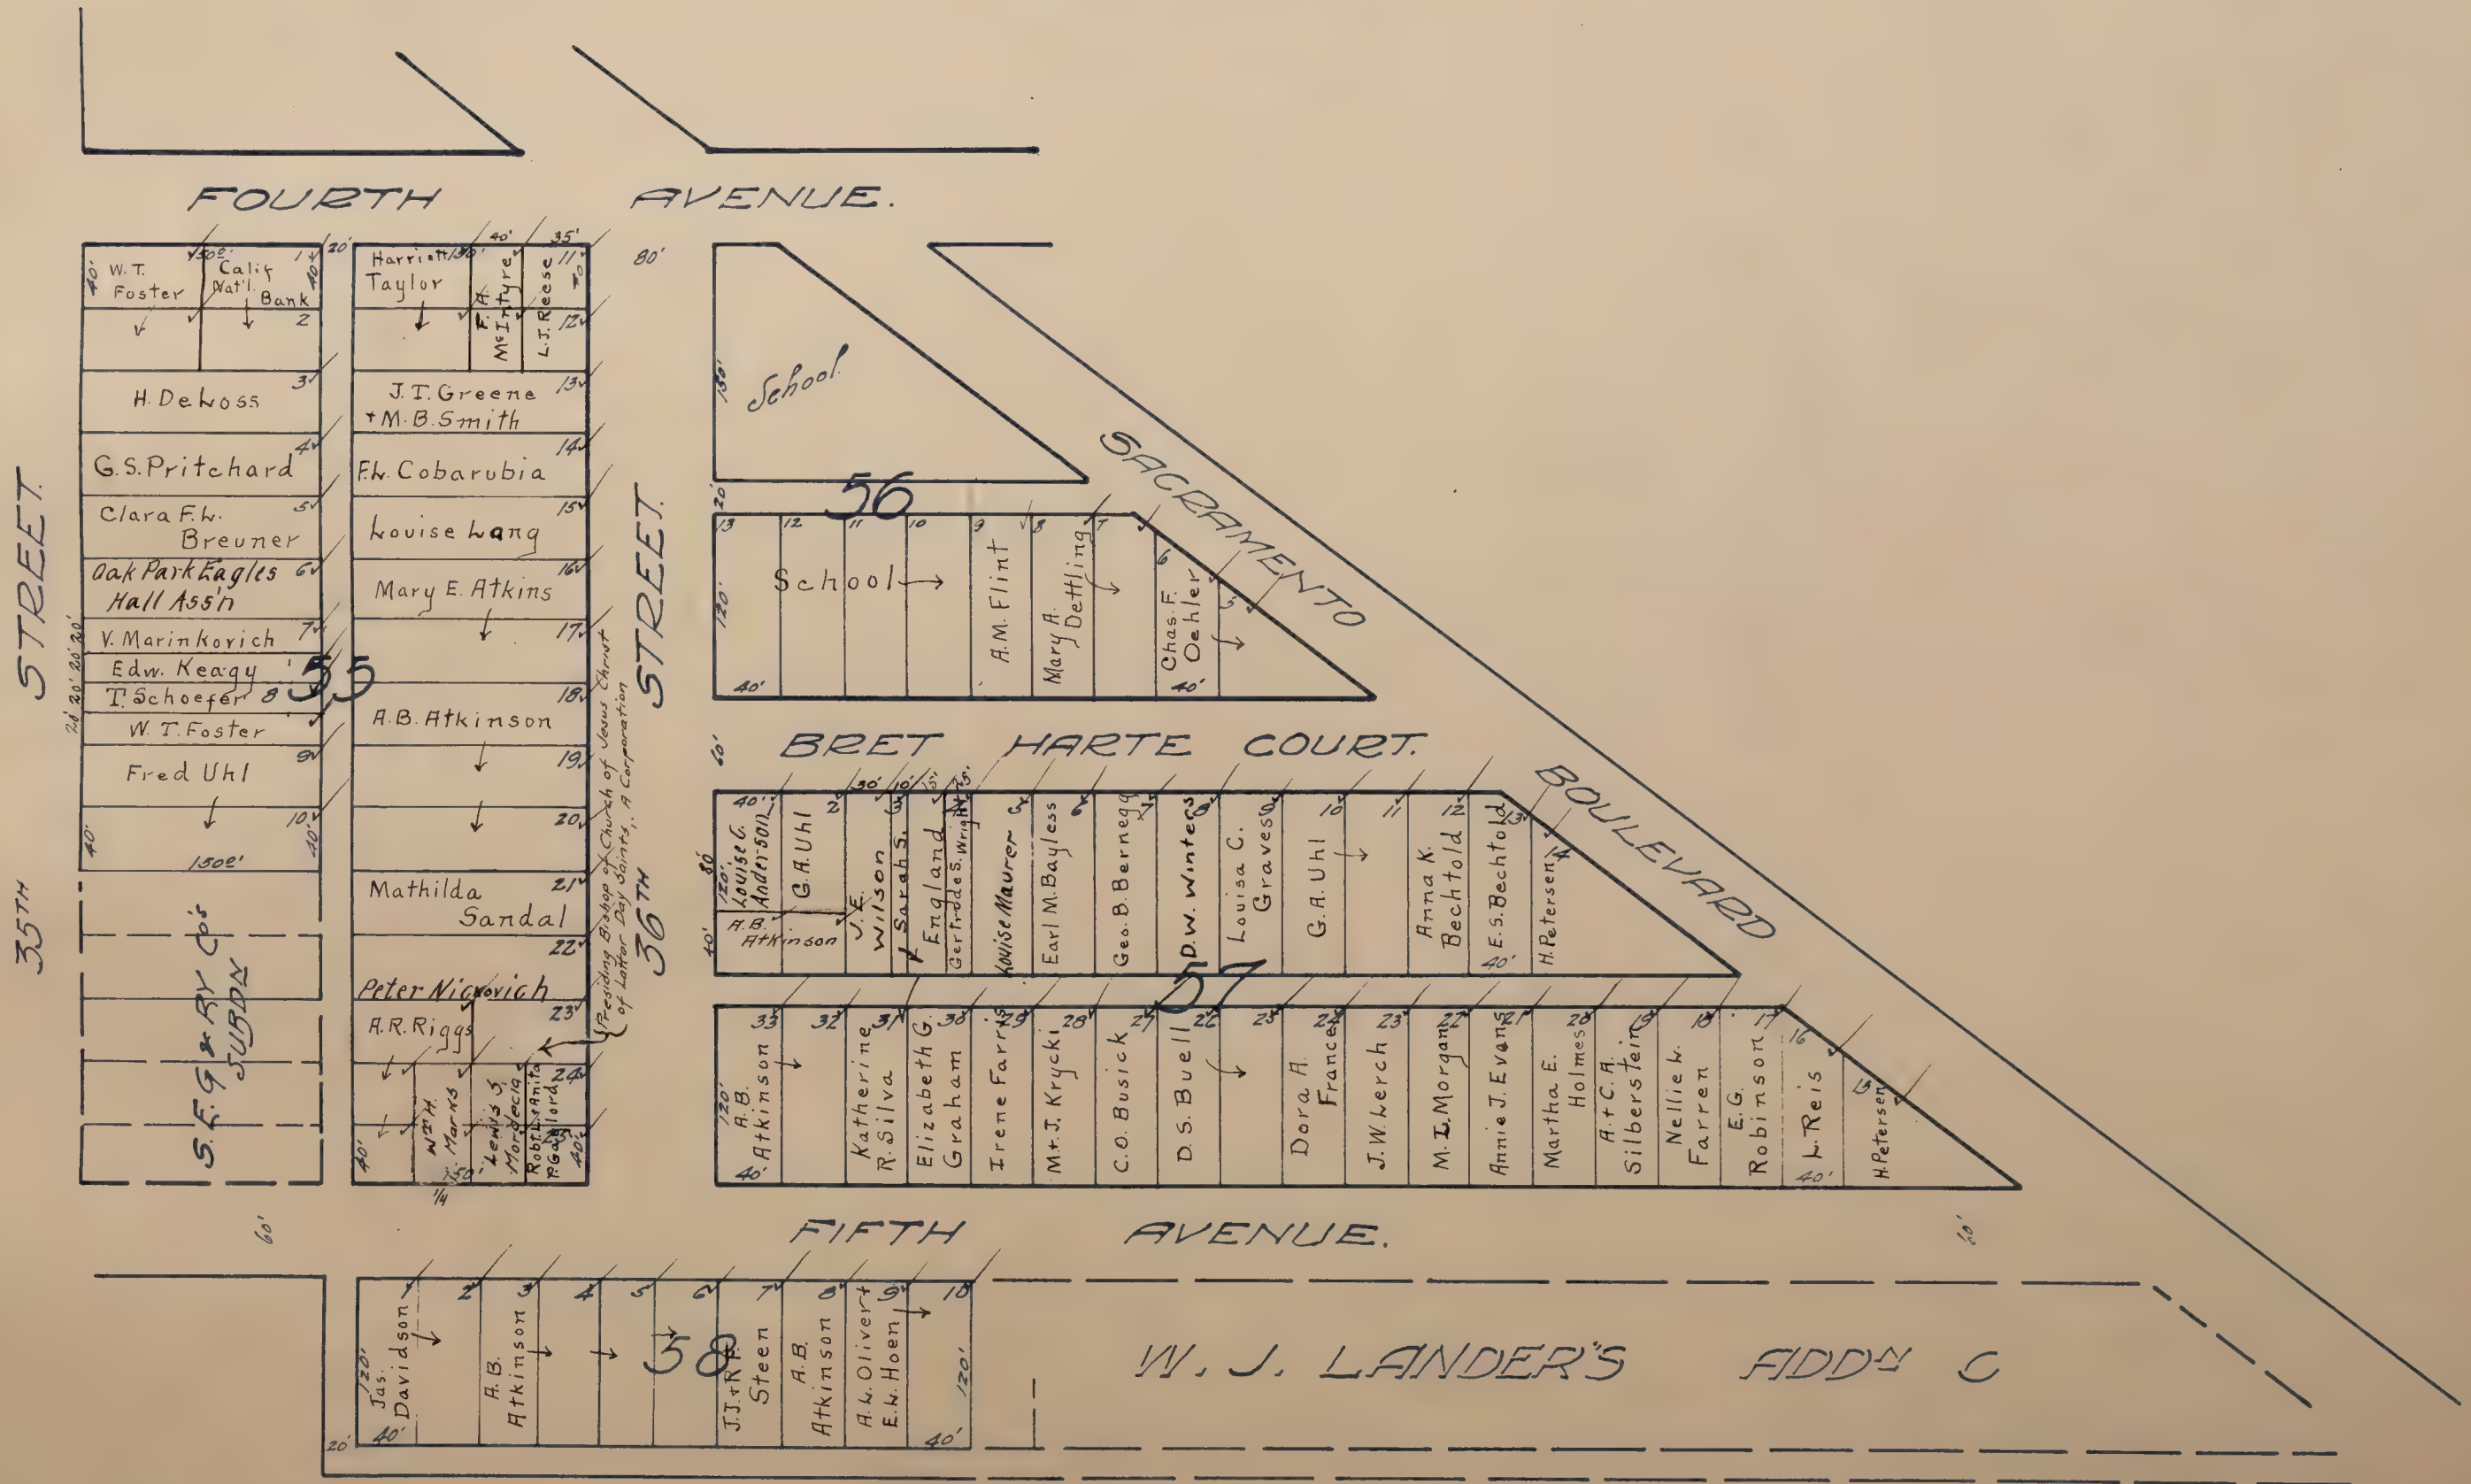




# SOUTH SACRAMENTO

Scale: 1 Inch = 100 feet

## SUBDIVISION B

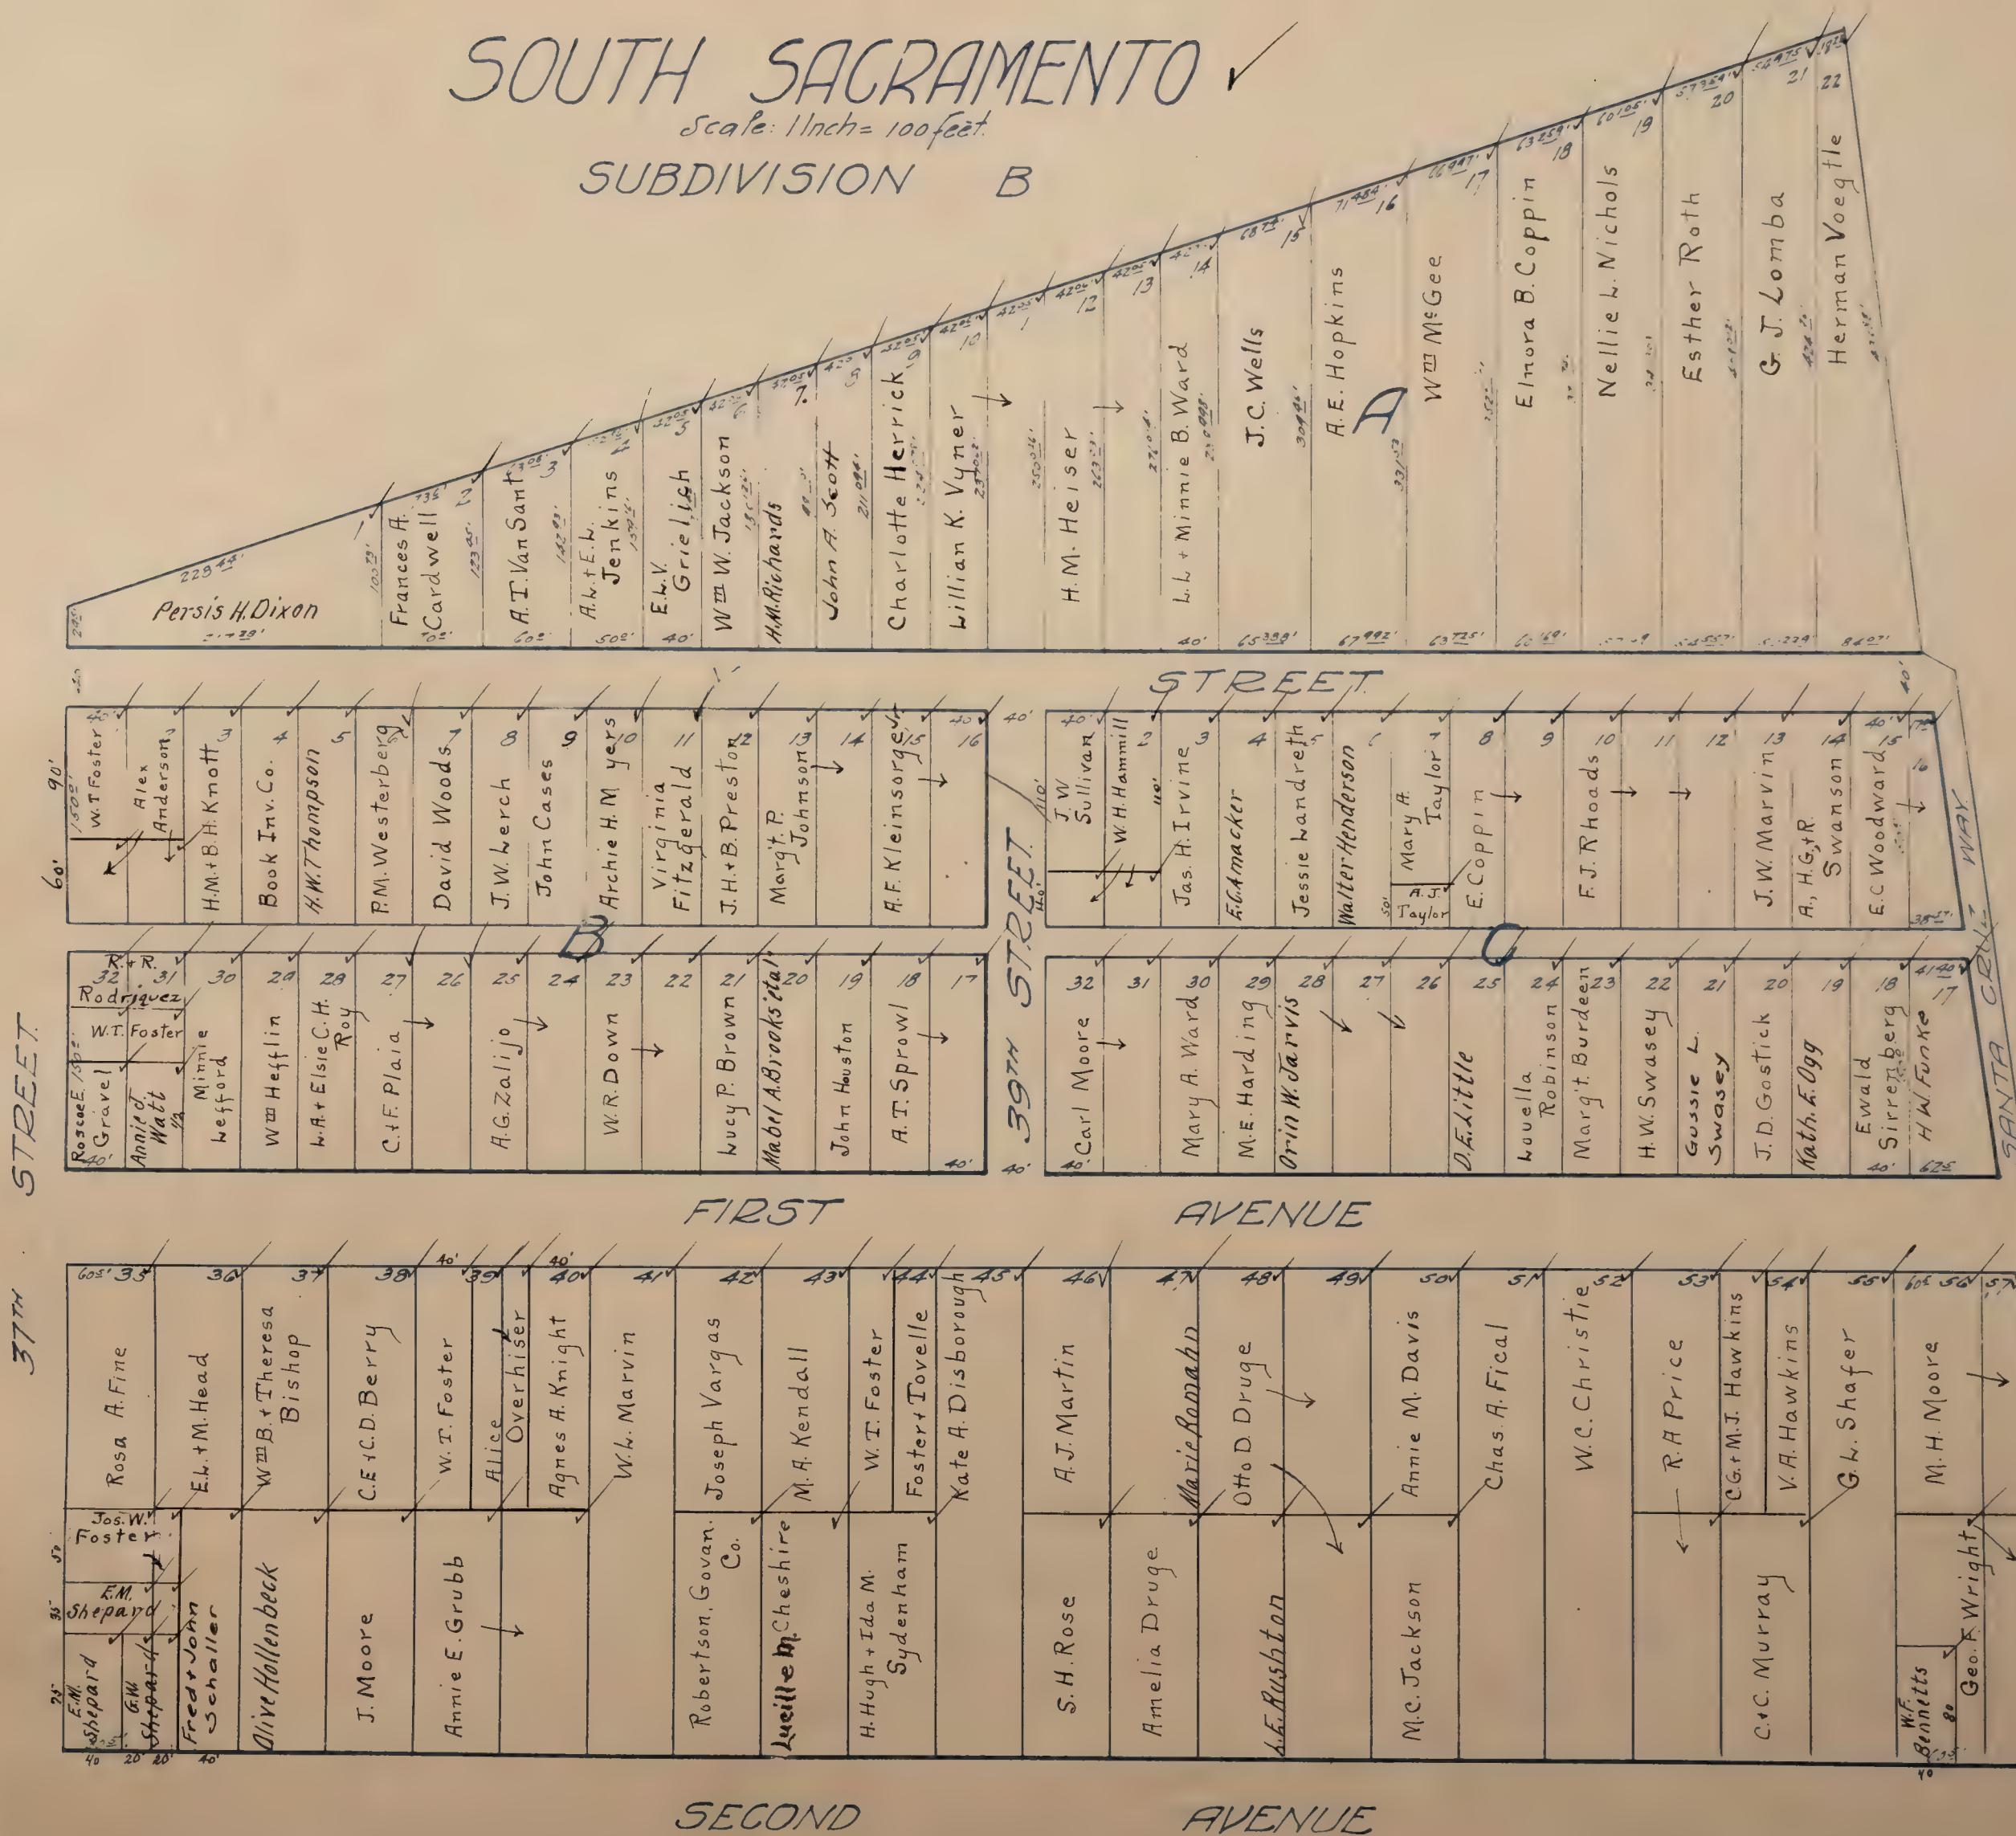




# SOUTH SACRAMENTO

Scale: 1 inch = 100 feet

## SUBDIVISION B

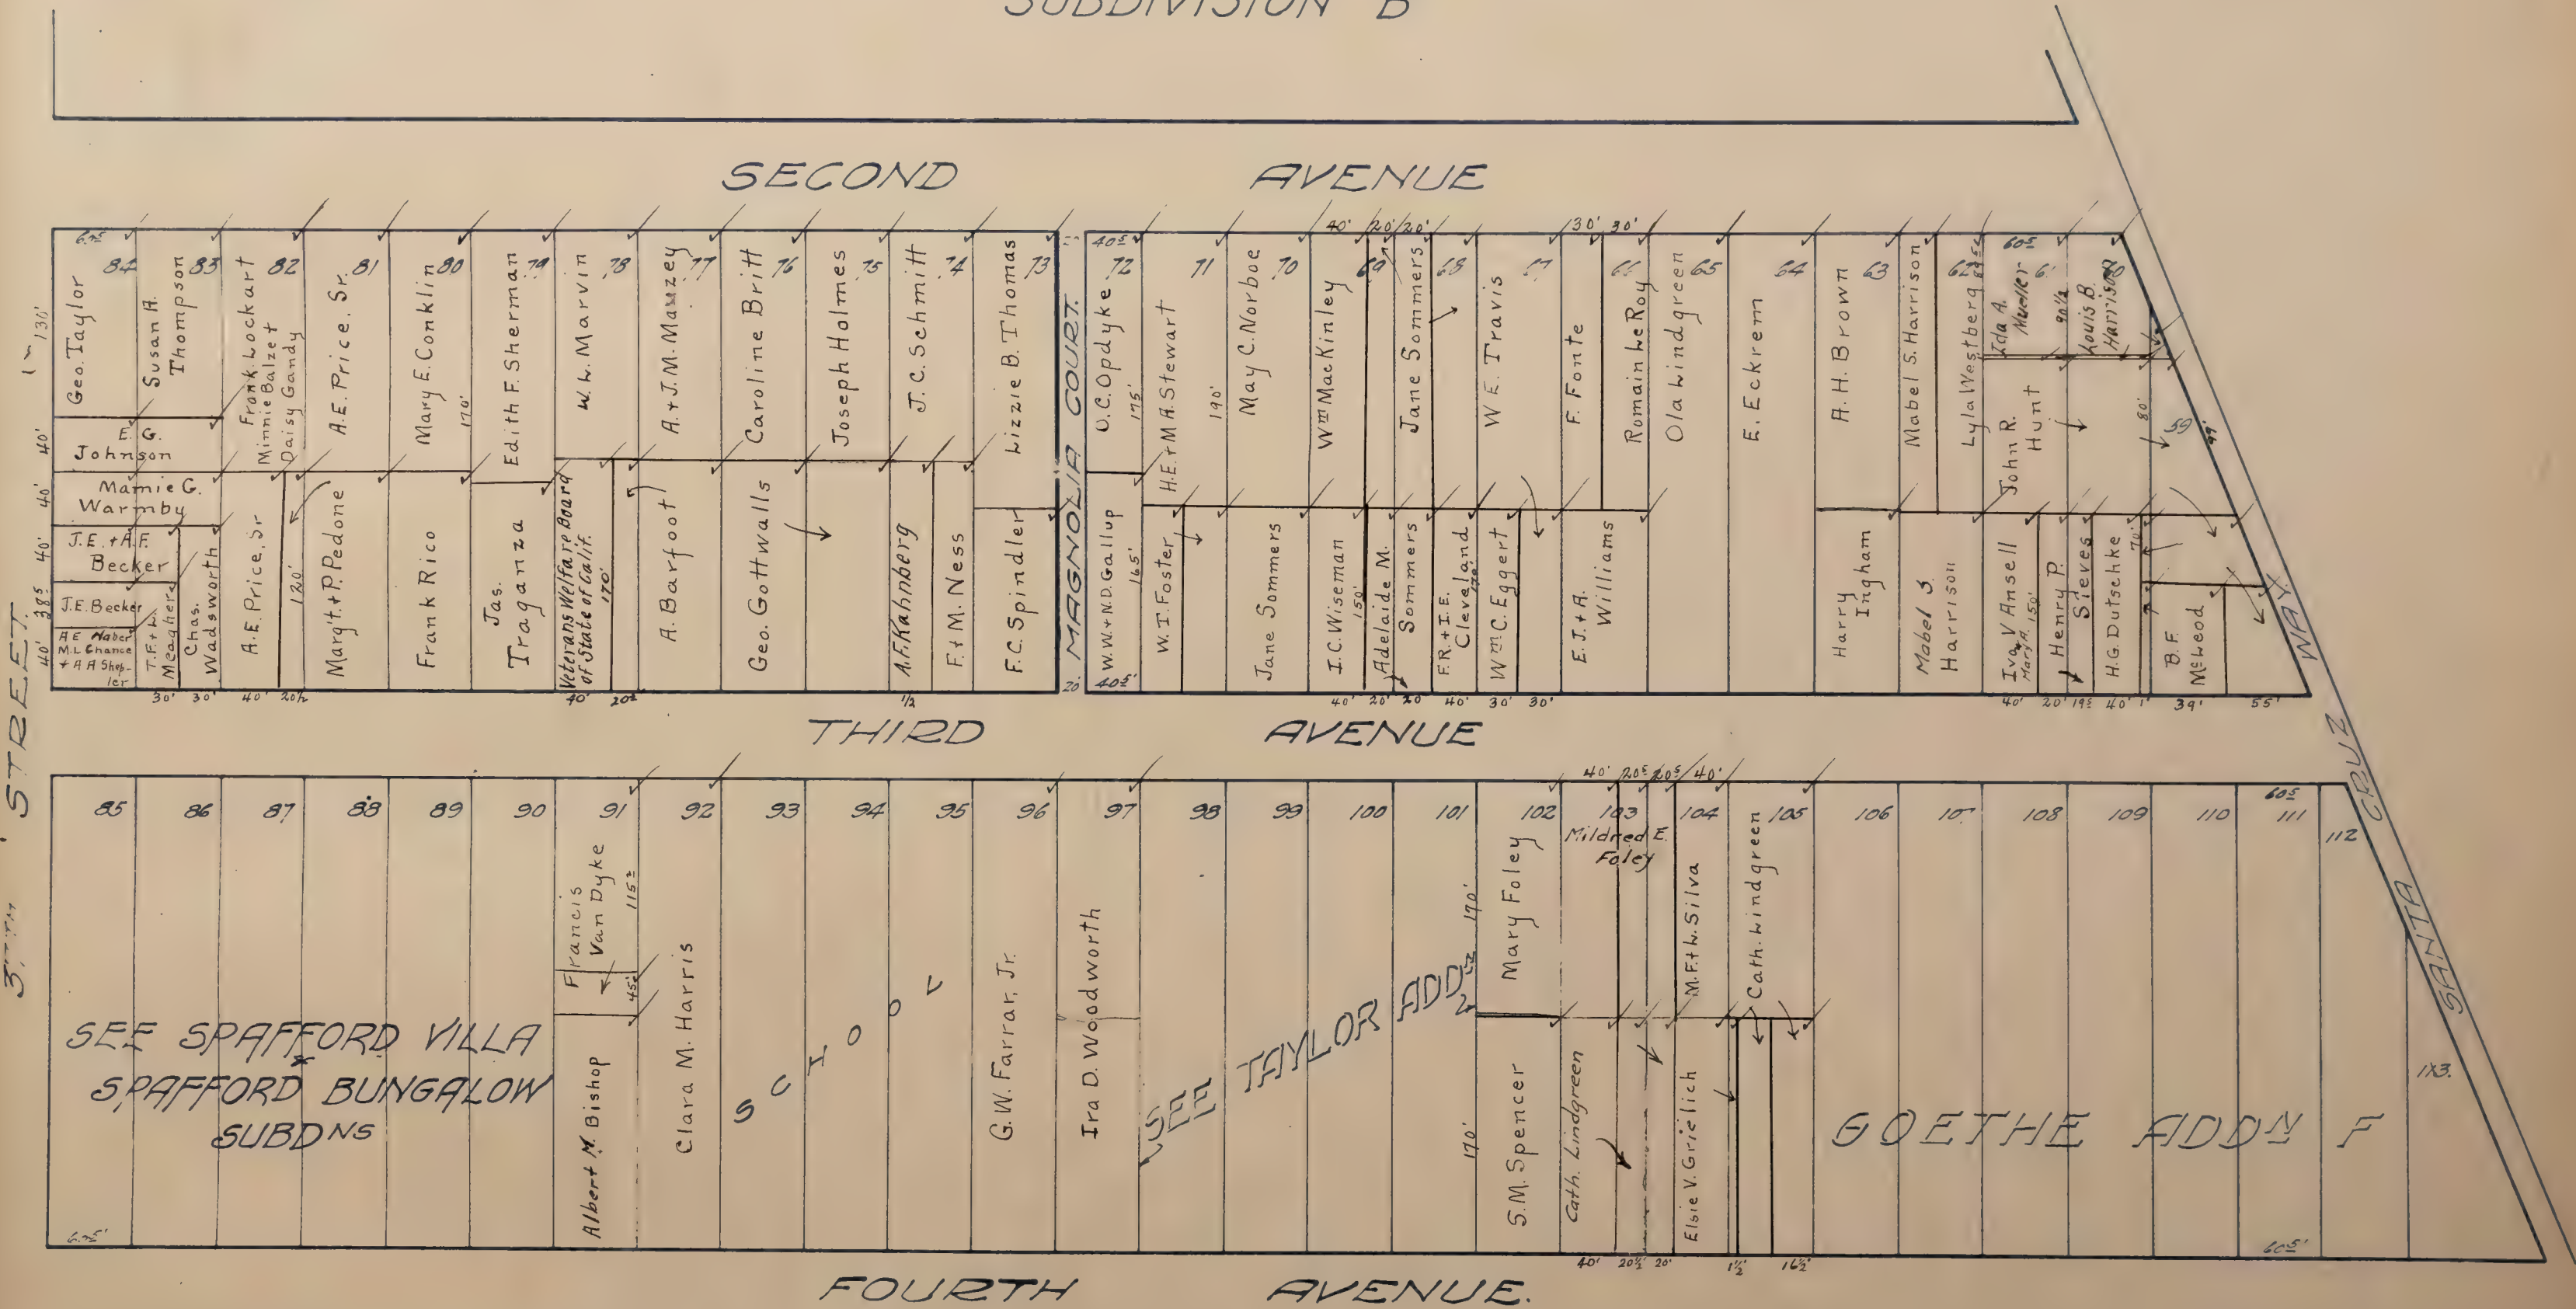




SOUTH SACRAMENTO

Scale: 1 inch = 100 feet

SUBDIVISION C

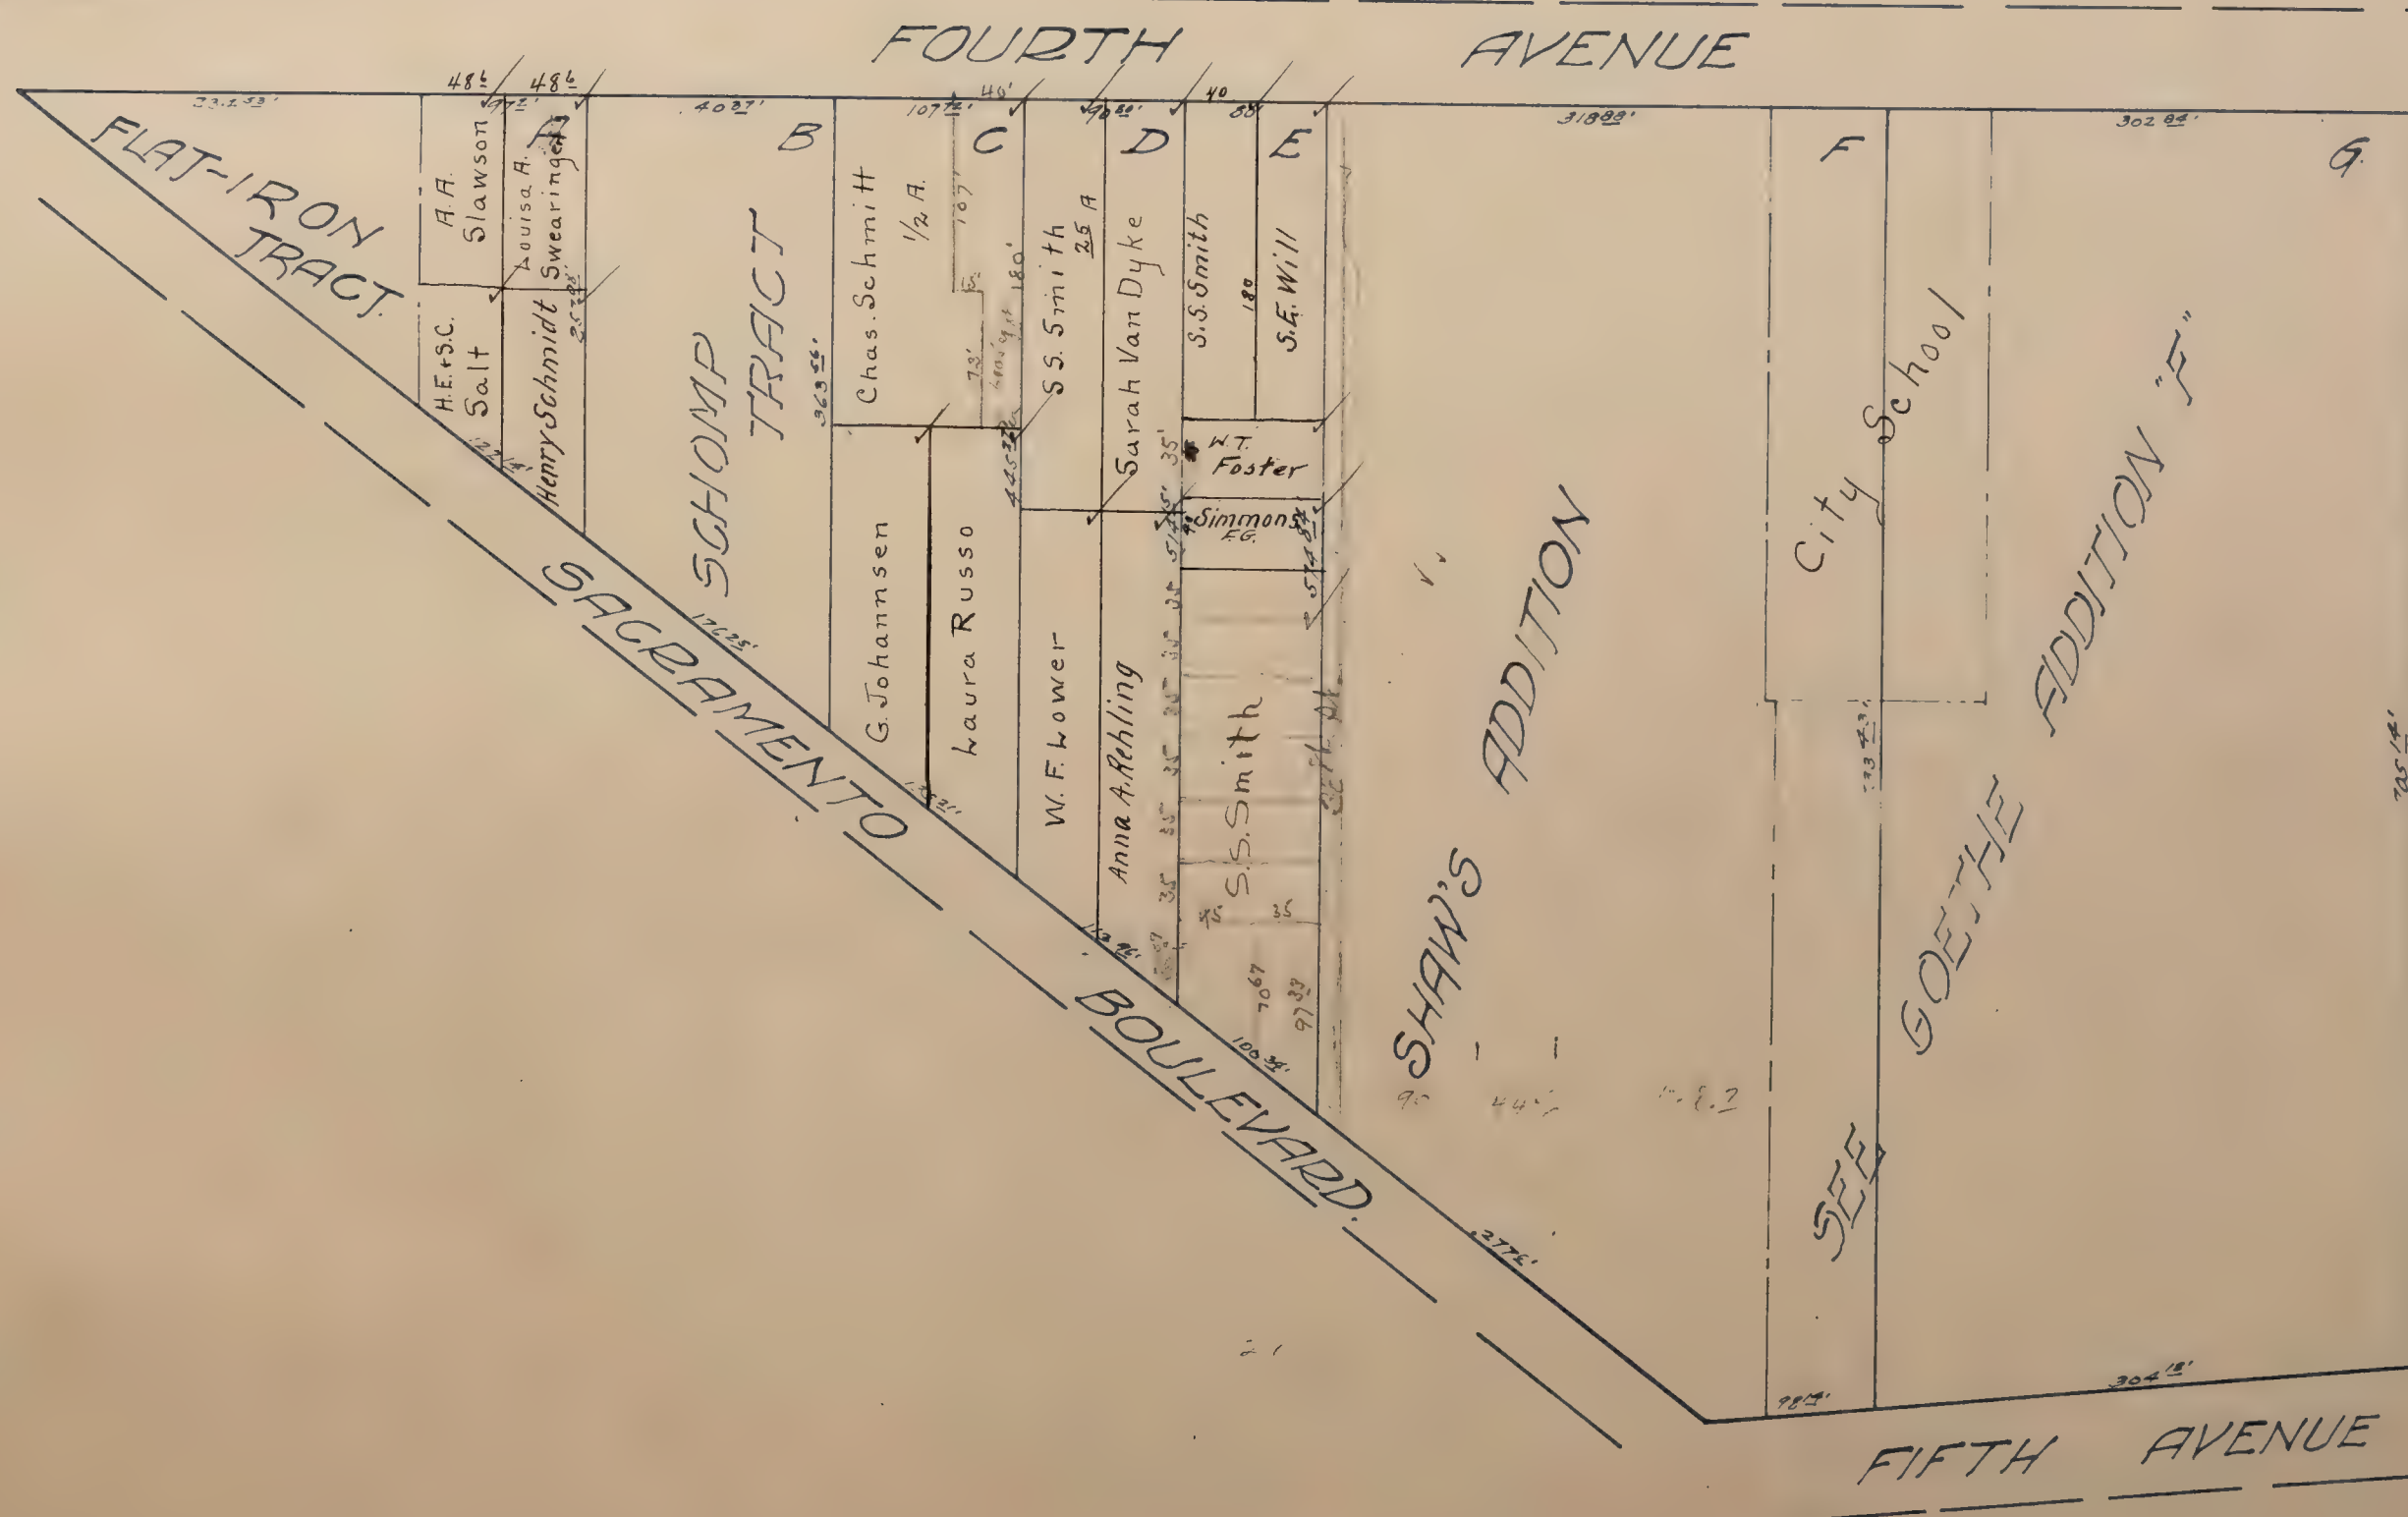



7-24-015

SOUTH SACRAMENTO  
SUBDIVISION OF BLOCK NO 1  
AND  
RESUBDIVISION OF LOTS 1,2,3, & 4  
OF BLOCK NO. 2  
SCALE 1" = 50'


All Blanks Assessed to Mary E. Coyle

30<sup>TH</sup>.

ST.

ST.

ST.

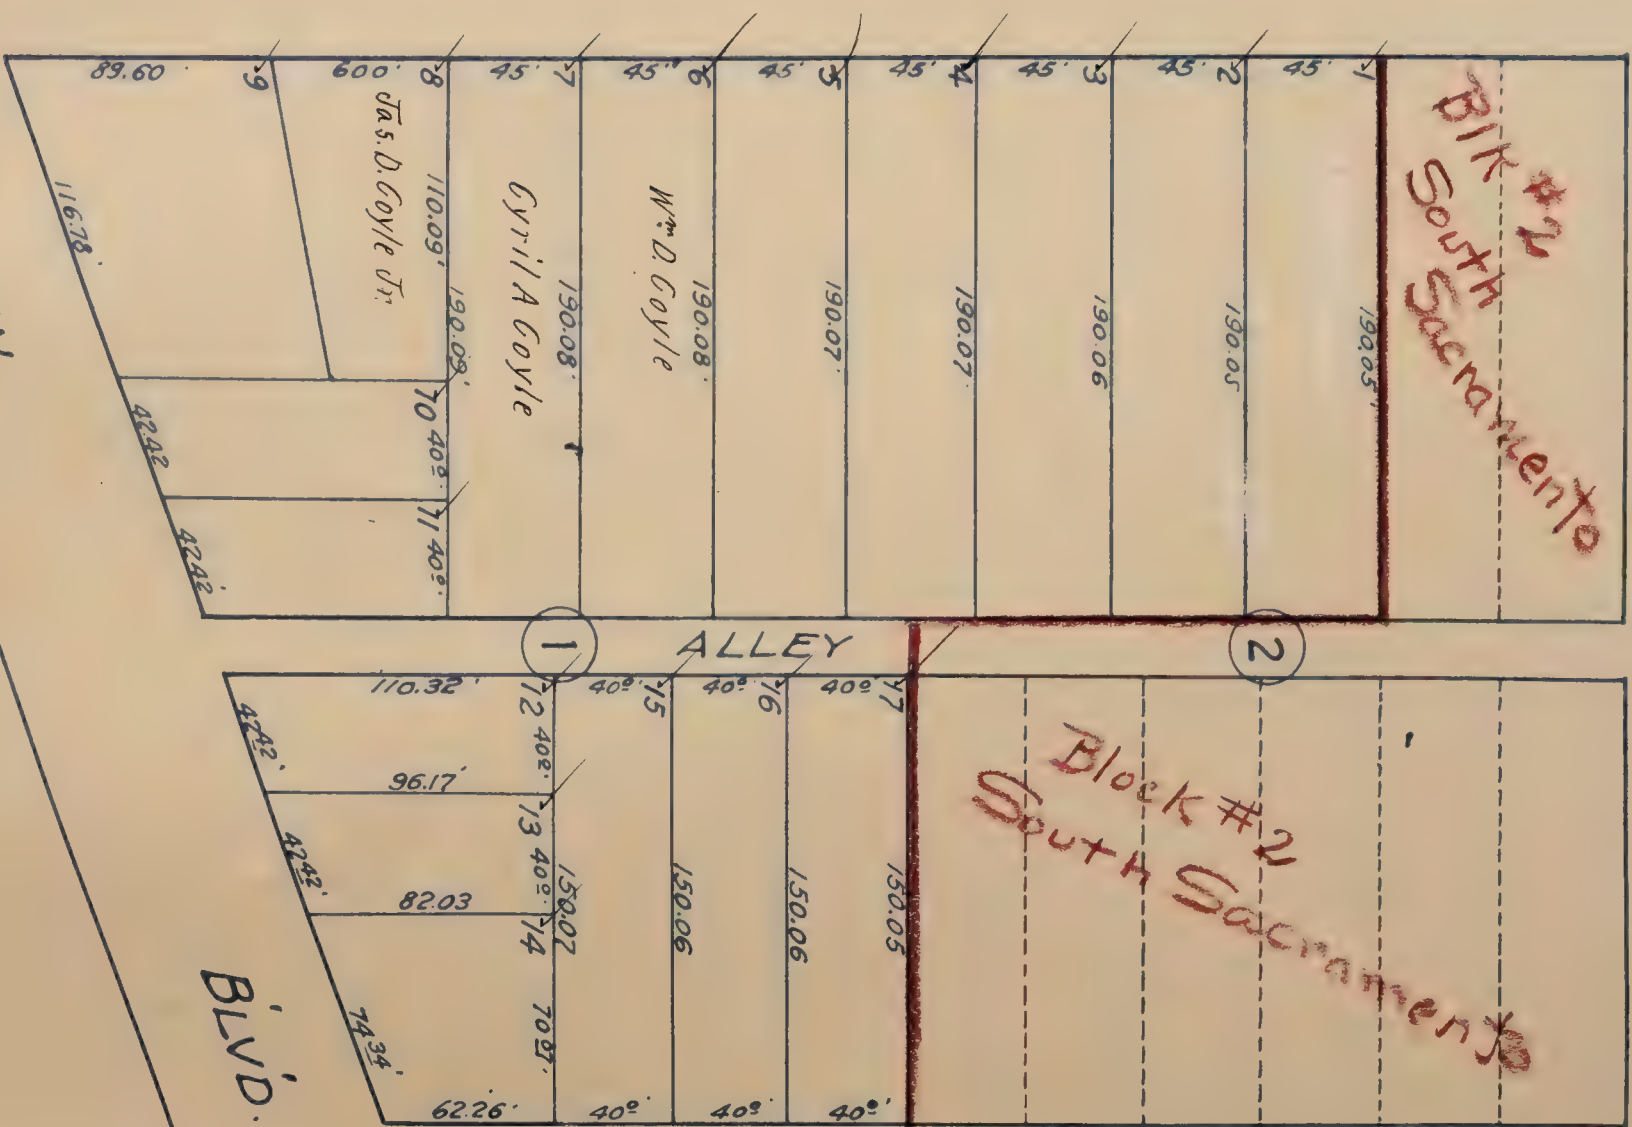



SPAFFORD VILLA & SPAFFORD BUNGALOW SUB.

Scale: 1/4 inch = 40 feet.

Blanks to Emeline A. Spafford

THIRD AVENUE

37TH STREET



FOURTH AVENUE



STAFFORD PLACE ✓

Scale: 1 Inch = 40 feet.

Note: Comprises all of Lot 49 of Wright & Kimbrough Tract No. 9.





## STILLSON TRACT ✓

NOTE: Encompasses the N 1/2 of Lot 21 of the M. J. Dillman, Sub. No. 1






STRAWBERRY HILL  
Scale: 1 inch = 40 feet

Blanks to B.F. Driver + W.T. Foster

H J GOETHE ADD<sup>N</sup> K

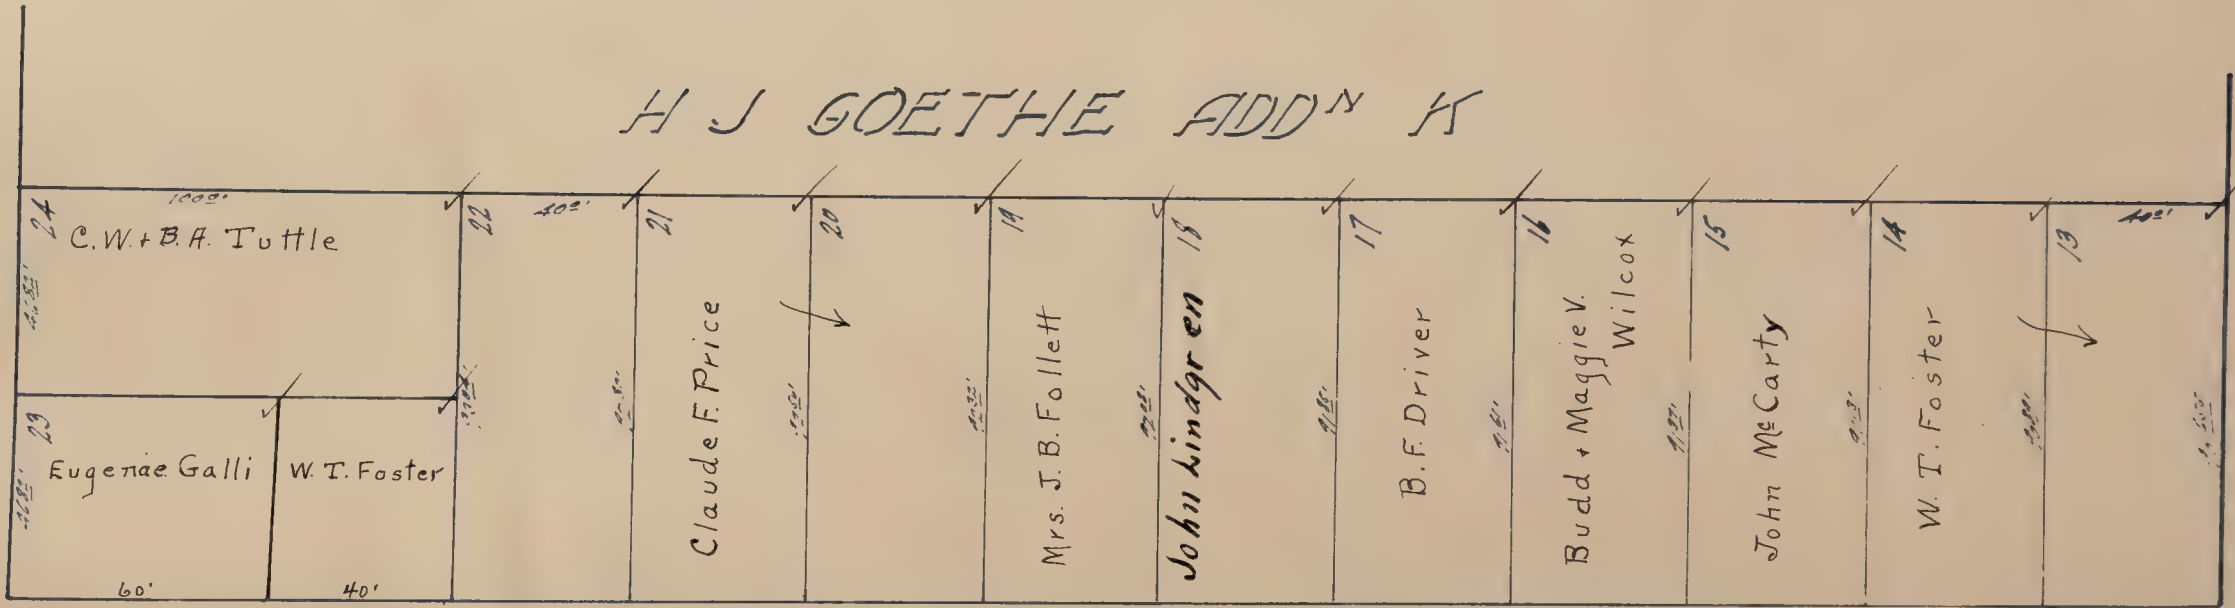

43<sup>RD</sup> STREET



GUST NELSON TRACT

FOURTH AVENUE


FIFTH AVENUE



# STUBER KNOLL TRACT ✓

Scale 1 in. = 60 ft. 9/2/22


All blanks assessed to Katie J. + Carrie M. Stuber

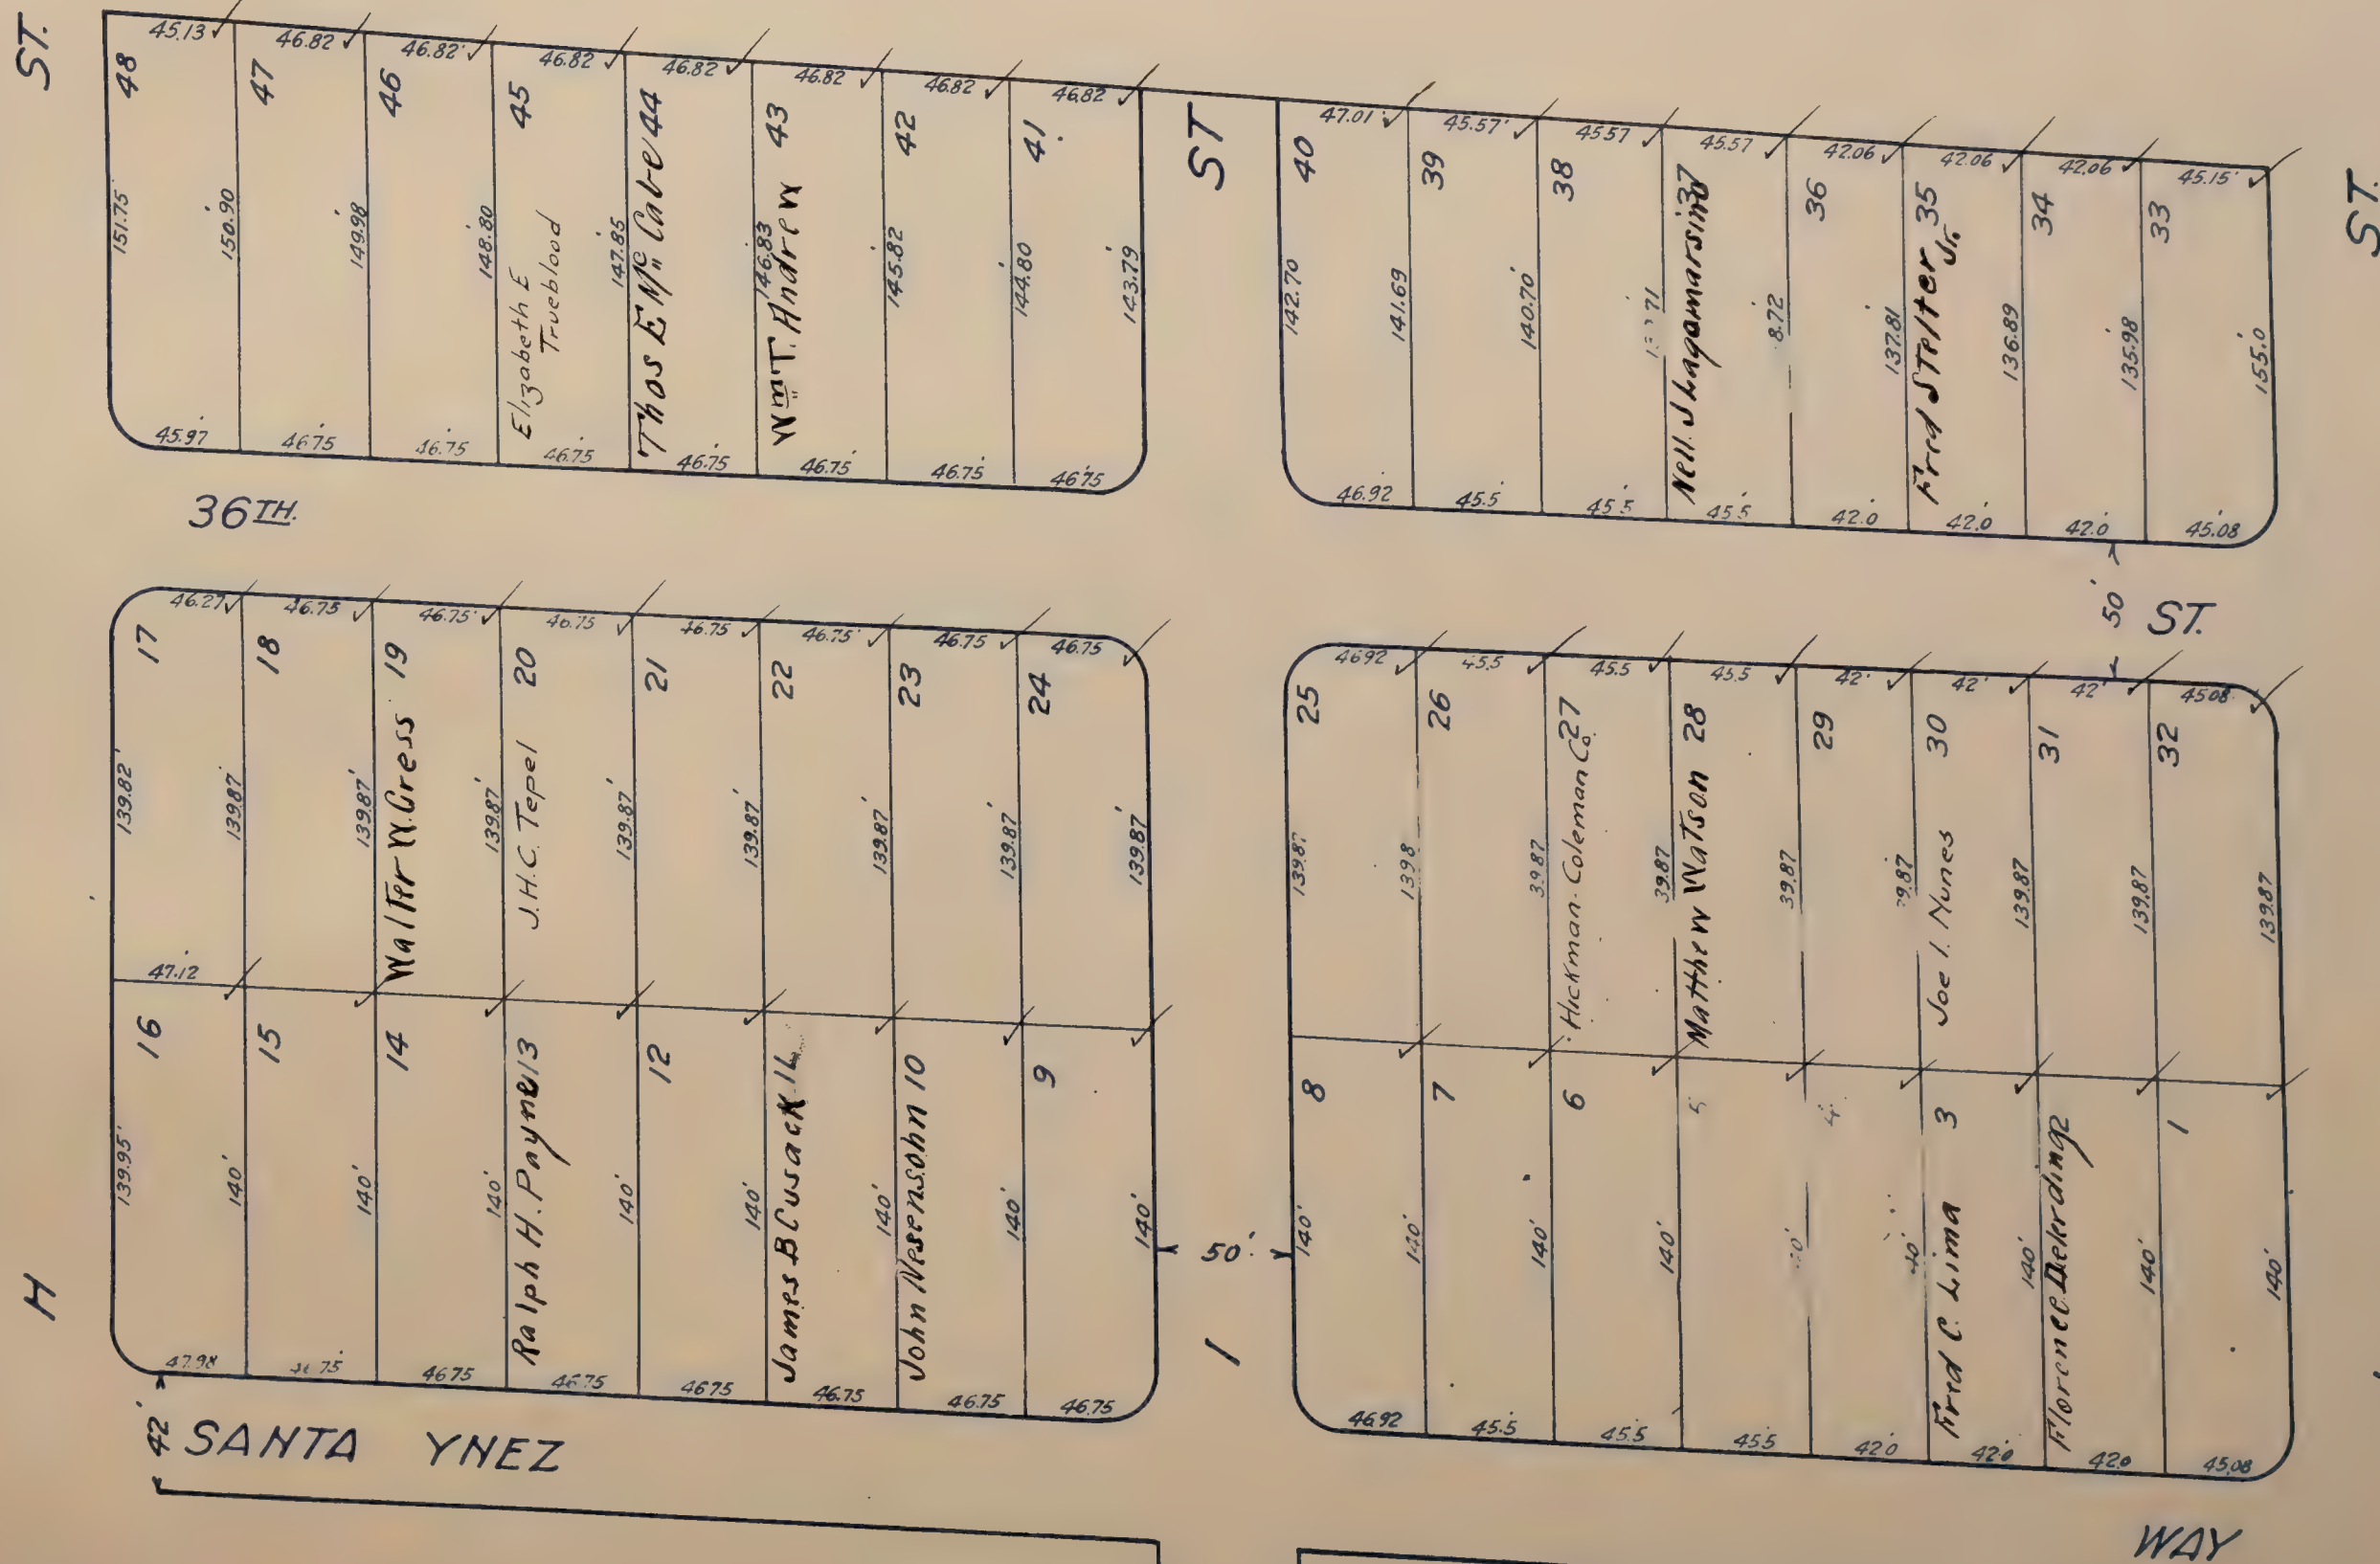



SUNSET ADDITION

Scale: 1 inch = 80 feet.

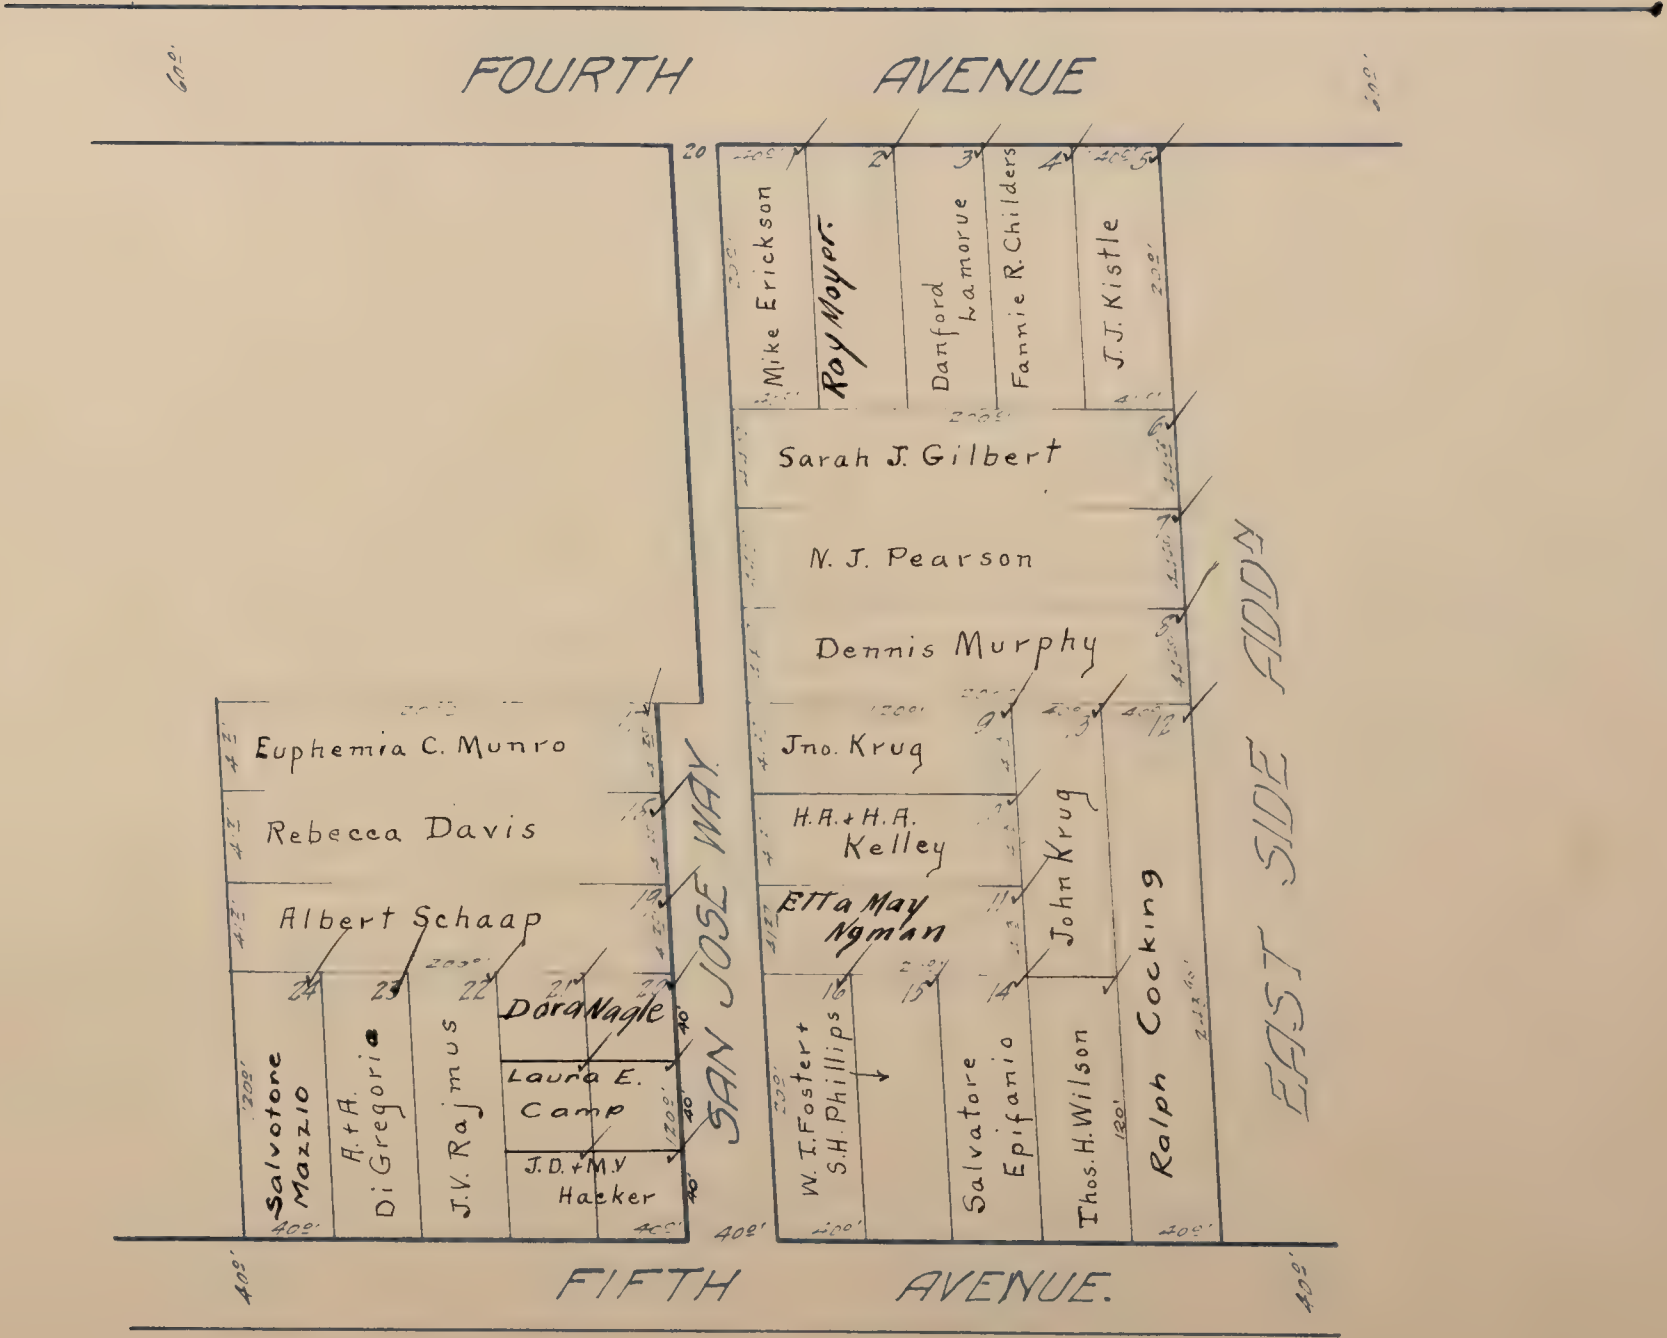



# SUTTER TERRACE ADDITION ✓

Scale: 1/4 inch = 80 feet

Blanks to Koch, Burnett + Polhemus






# SUTTER TERRACE ADDITION ✓

Scale: 1 inch = 80 feet

Blanks to Koch, Burnett + Polhemus

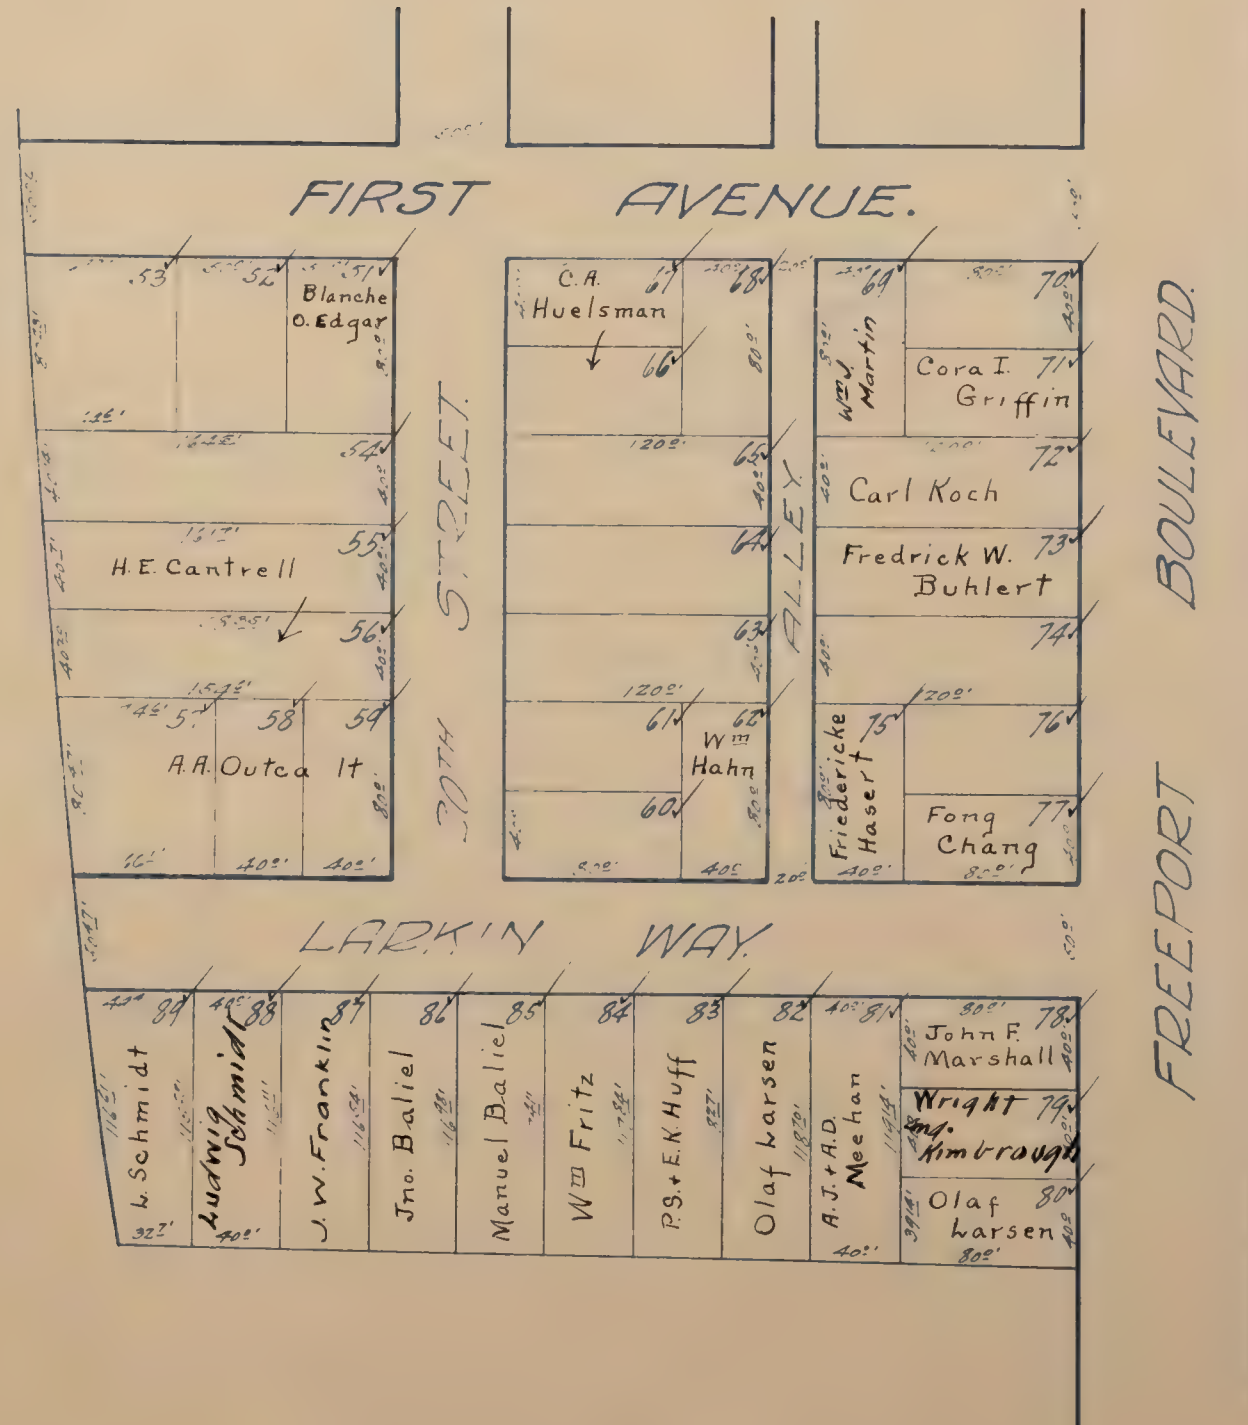



# TAYLOR ADDITION

Scale: 1 Inch = 40 Feet

NOTE: Comprises all of Lots 98, 99, 100, 101 of Sub. B of South Sacramento.






# TERMINAL TRACT ✓

Scale: 1 inch = 80 feet.

NOTE: Comprises Lots 1, 2, 3, 4, 5, 6, 7 & 8 of Fair View.

Blanks to J. H. Atkins

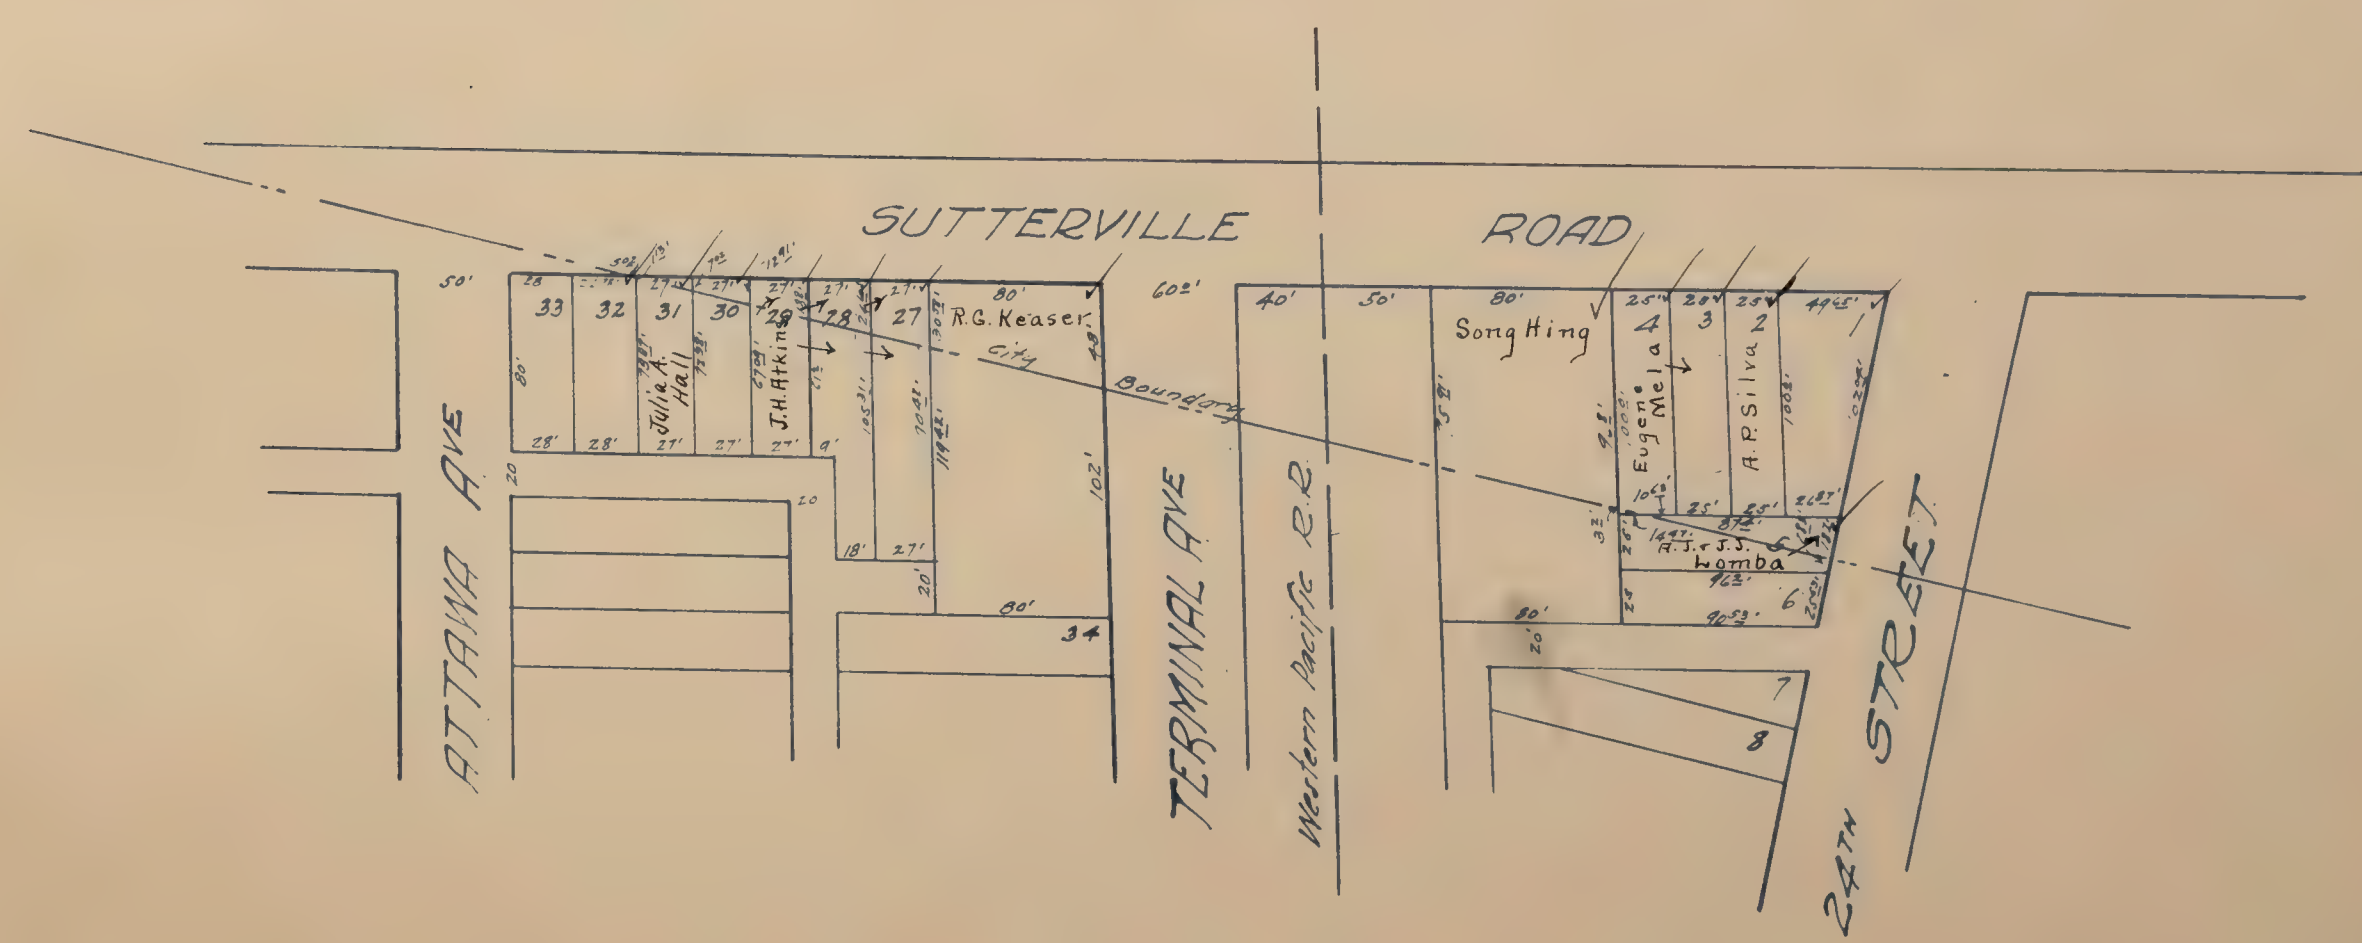



# TERRACE VILLA ✓

Scale 1/16" = 80 feet

Blanks to W. B. Keller


GOETHE SUBDIVISION





# TERRACE VILLA ✓


Scale: 1 inch = 80 feet.  
Blanks to W.B. Keller

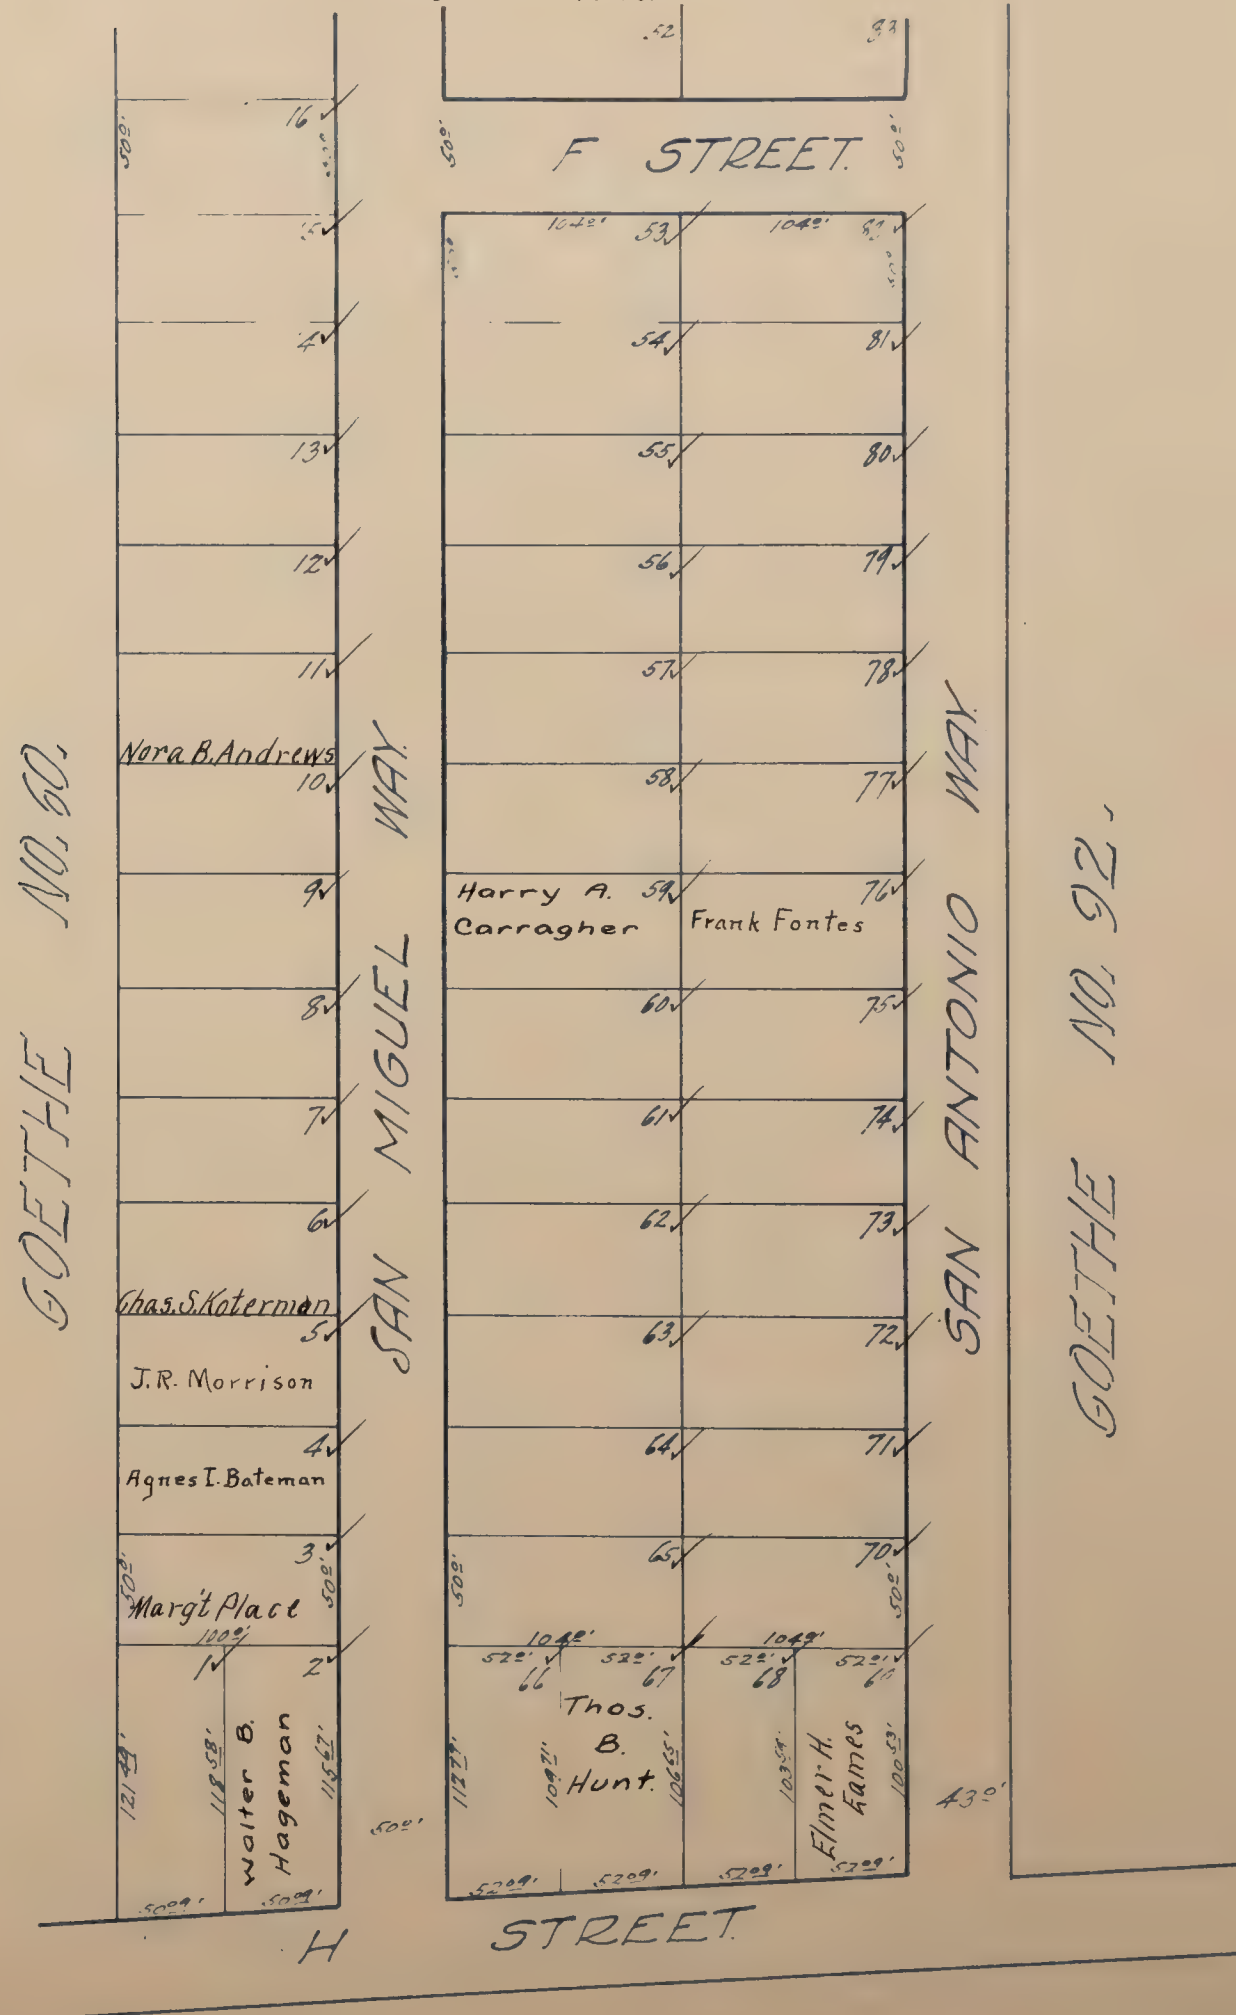



THALER & MCGREW'S SUBDIVISION. ✓


Scale: 1 inch = 40 feet.

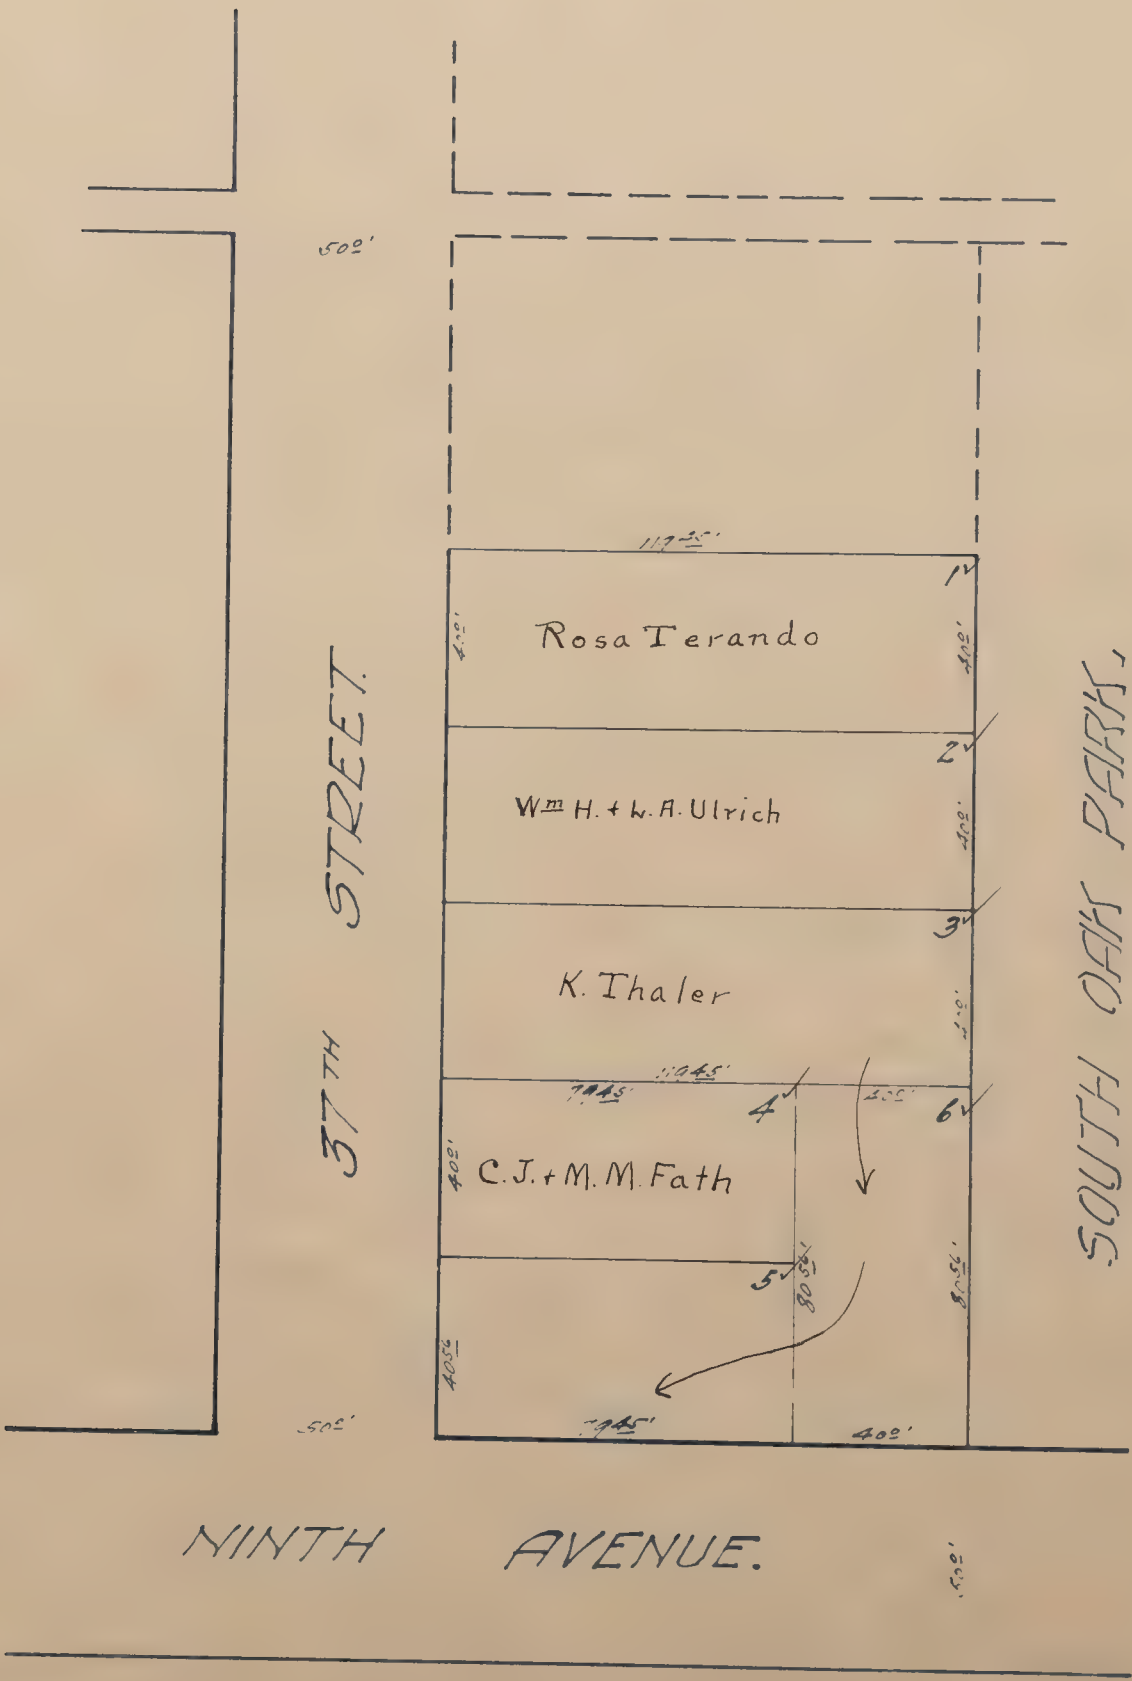



TRACTION ADD<sup>n</sup> No 2 ✓  
Scale: 1 inch = 80 feet.

Blanks to E.A. Theile + B.F. Driver

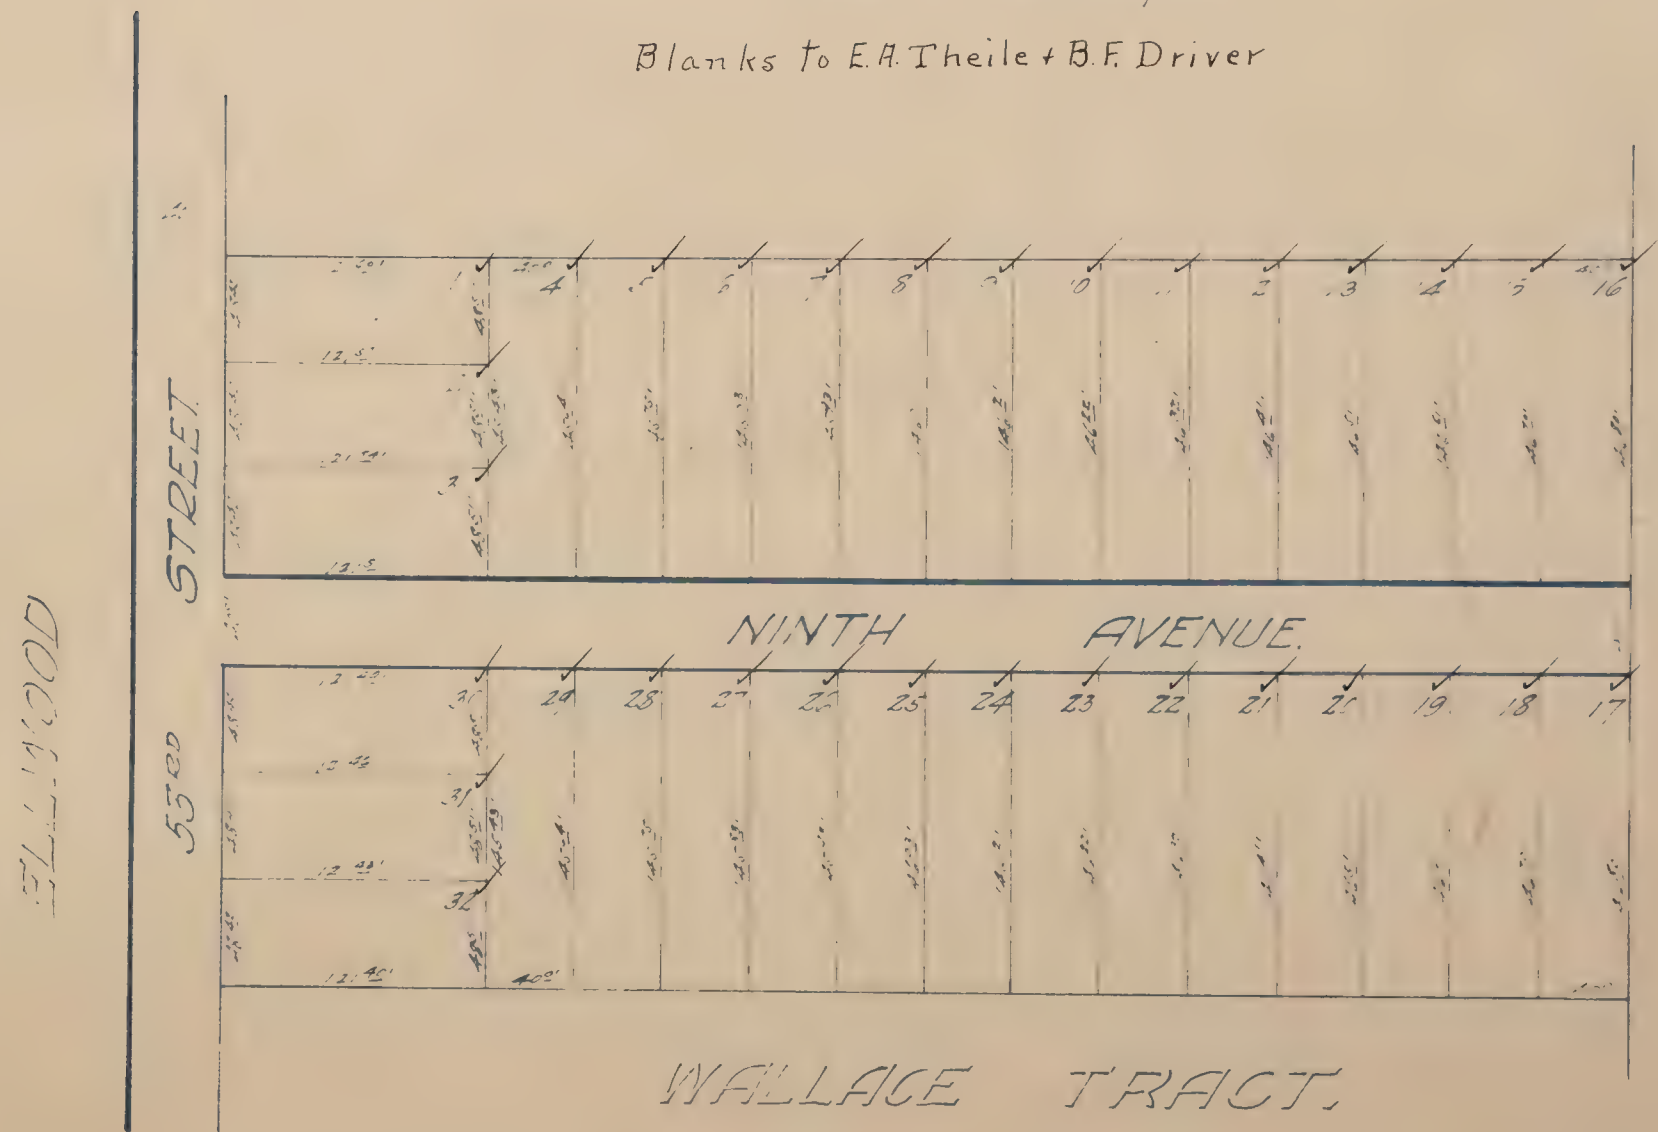




TRESCH TRACT ✓

Scale: 1/4 inch = 80 feet.


Blanks to Joseph Tresch

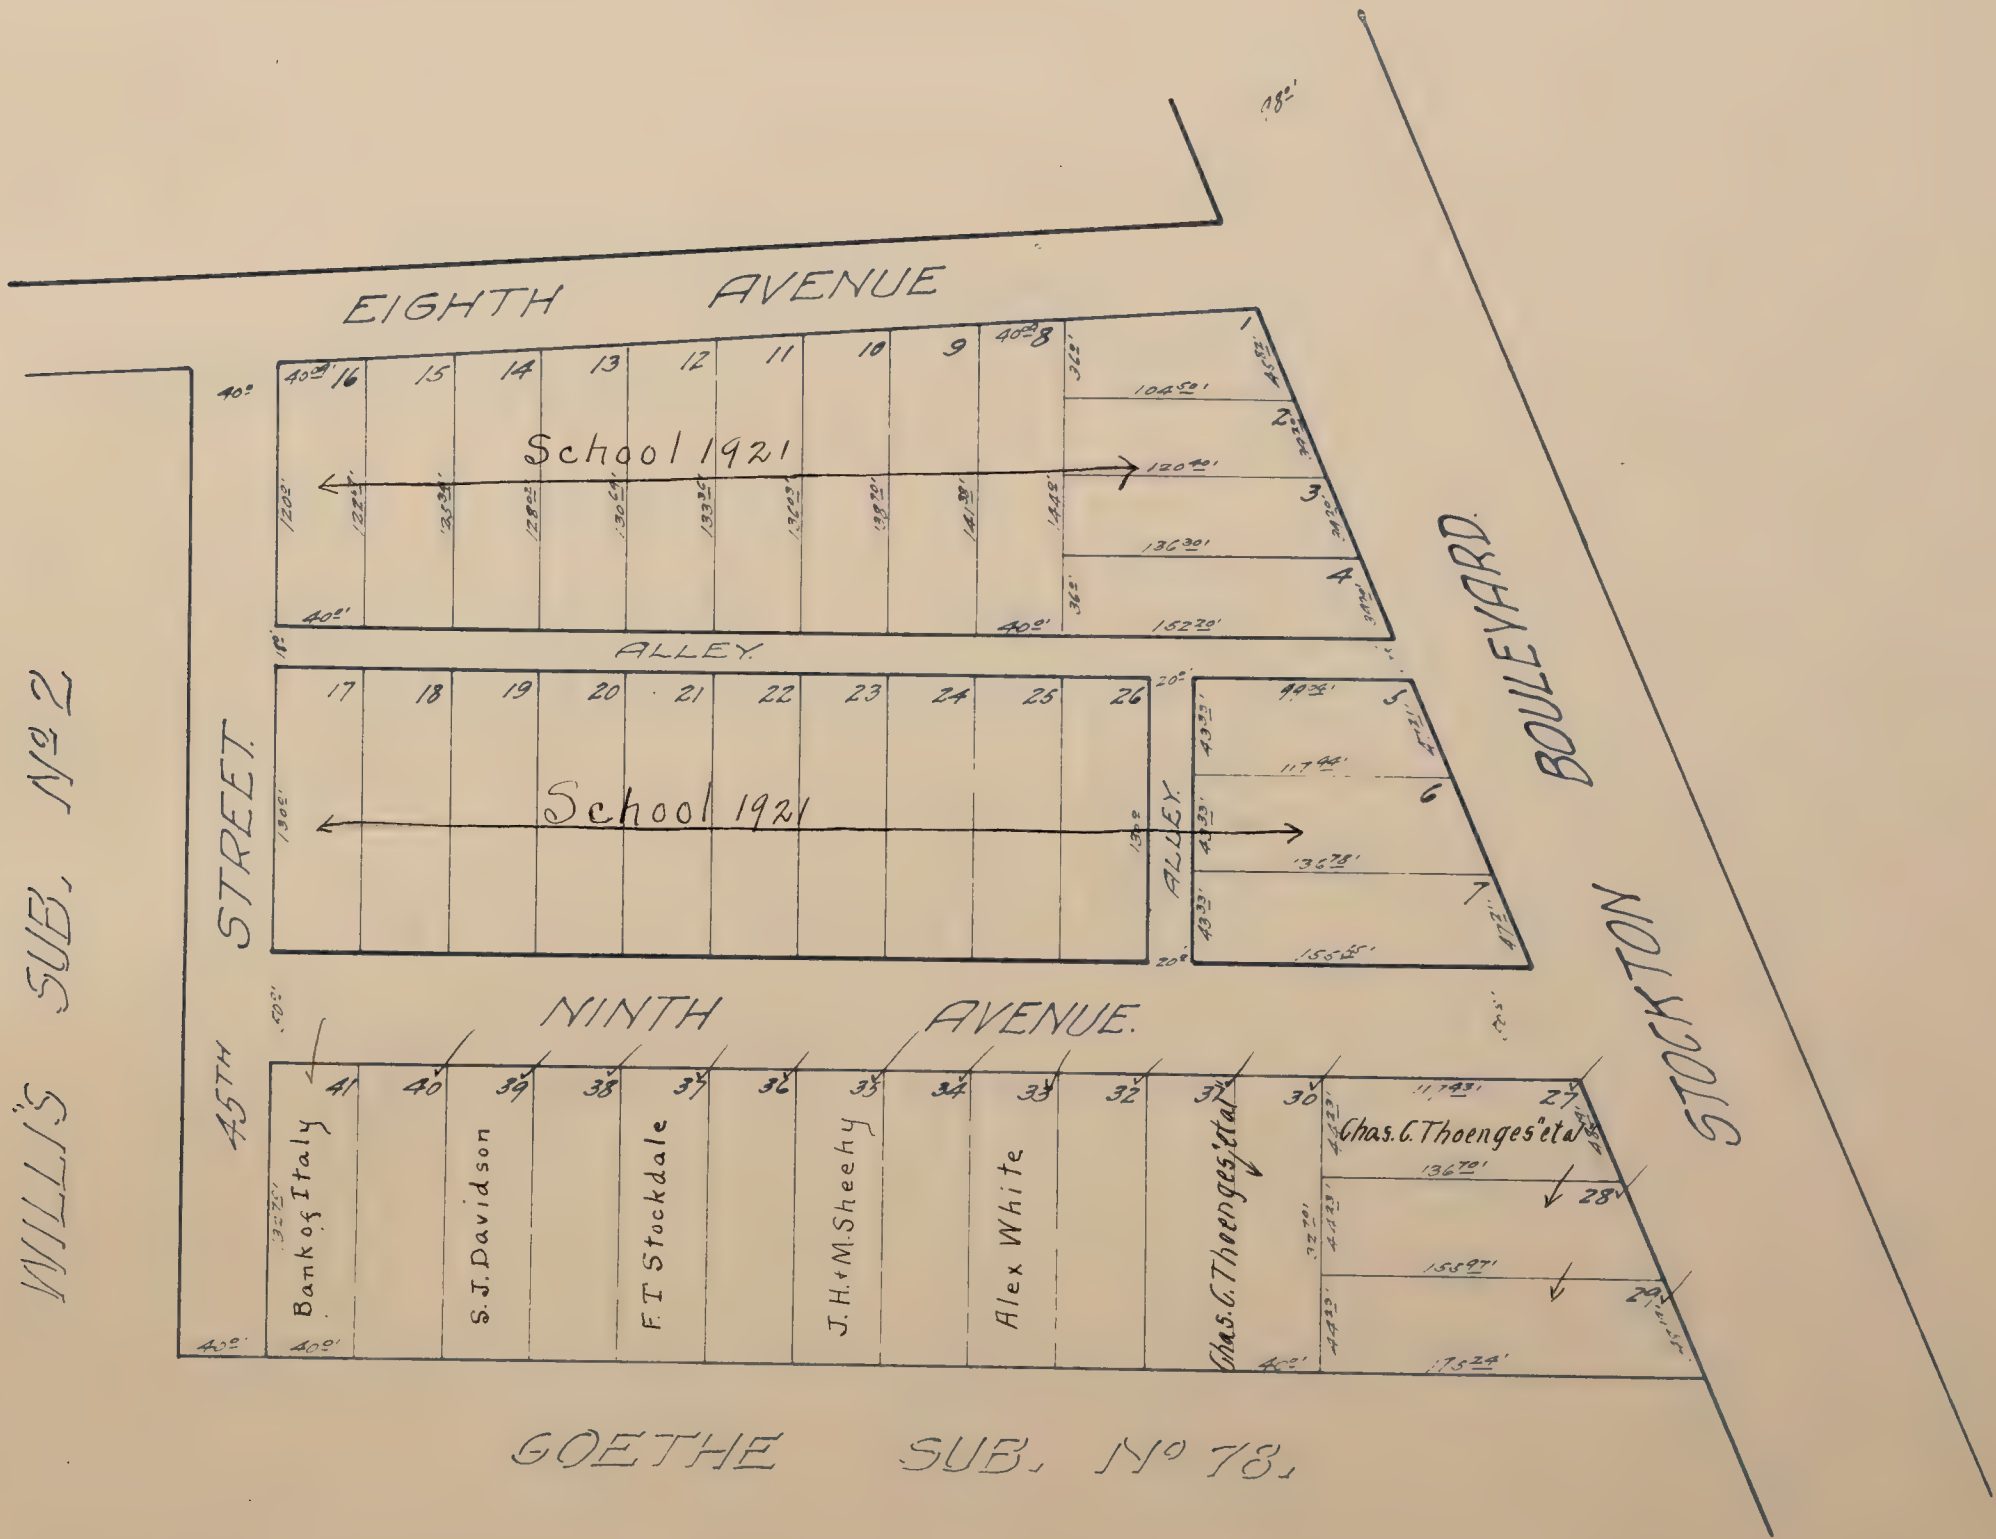



# T STREET ADDITION ✓


Scale: 1 Inch = 80 feet.

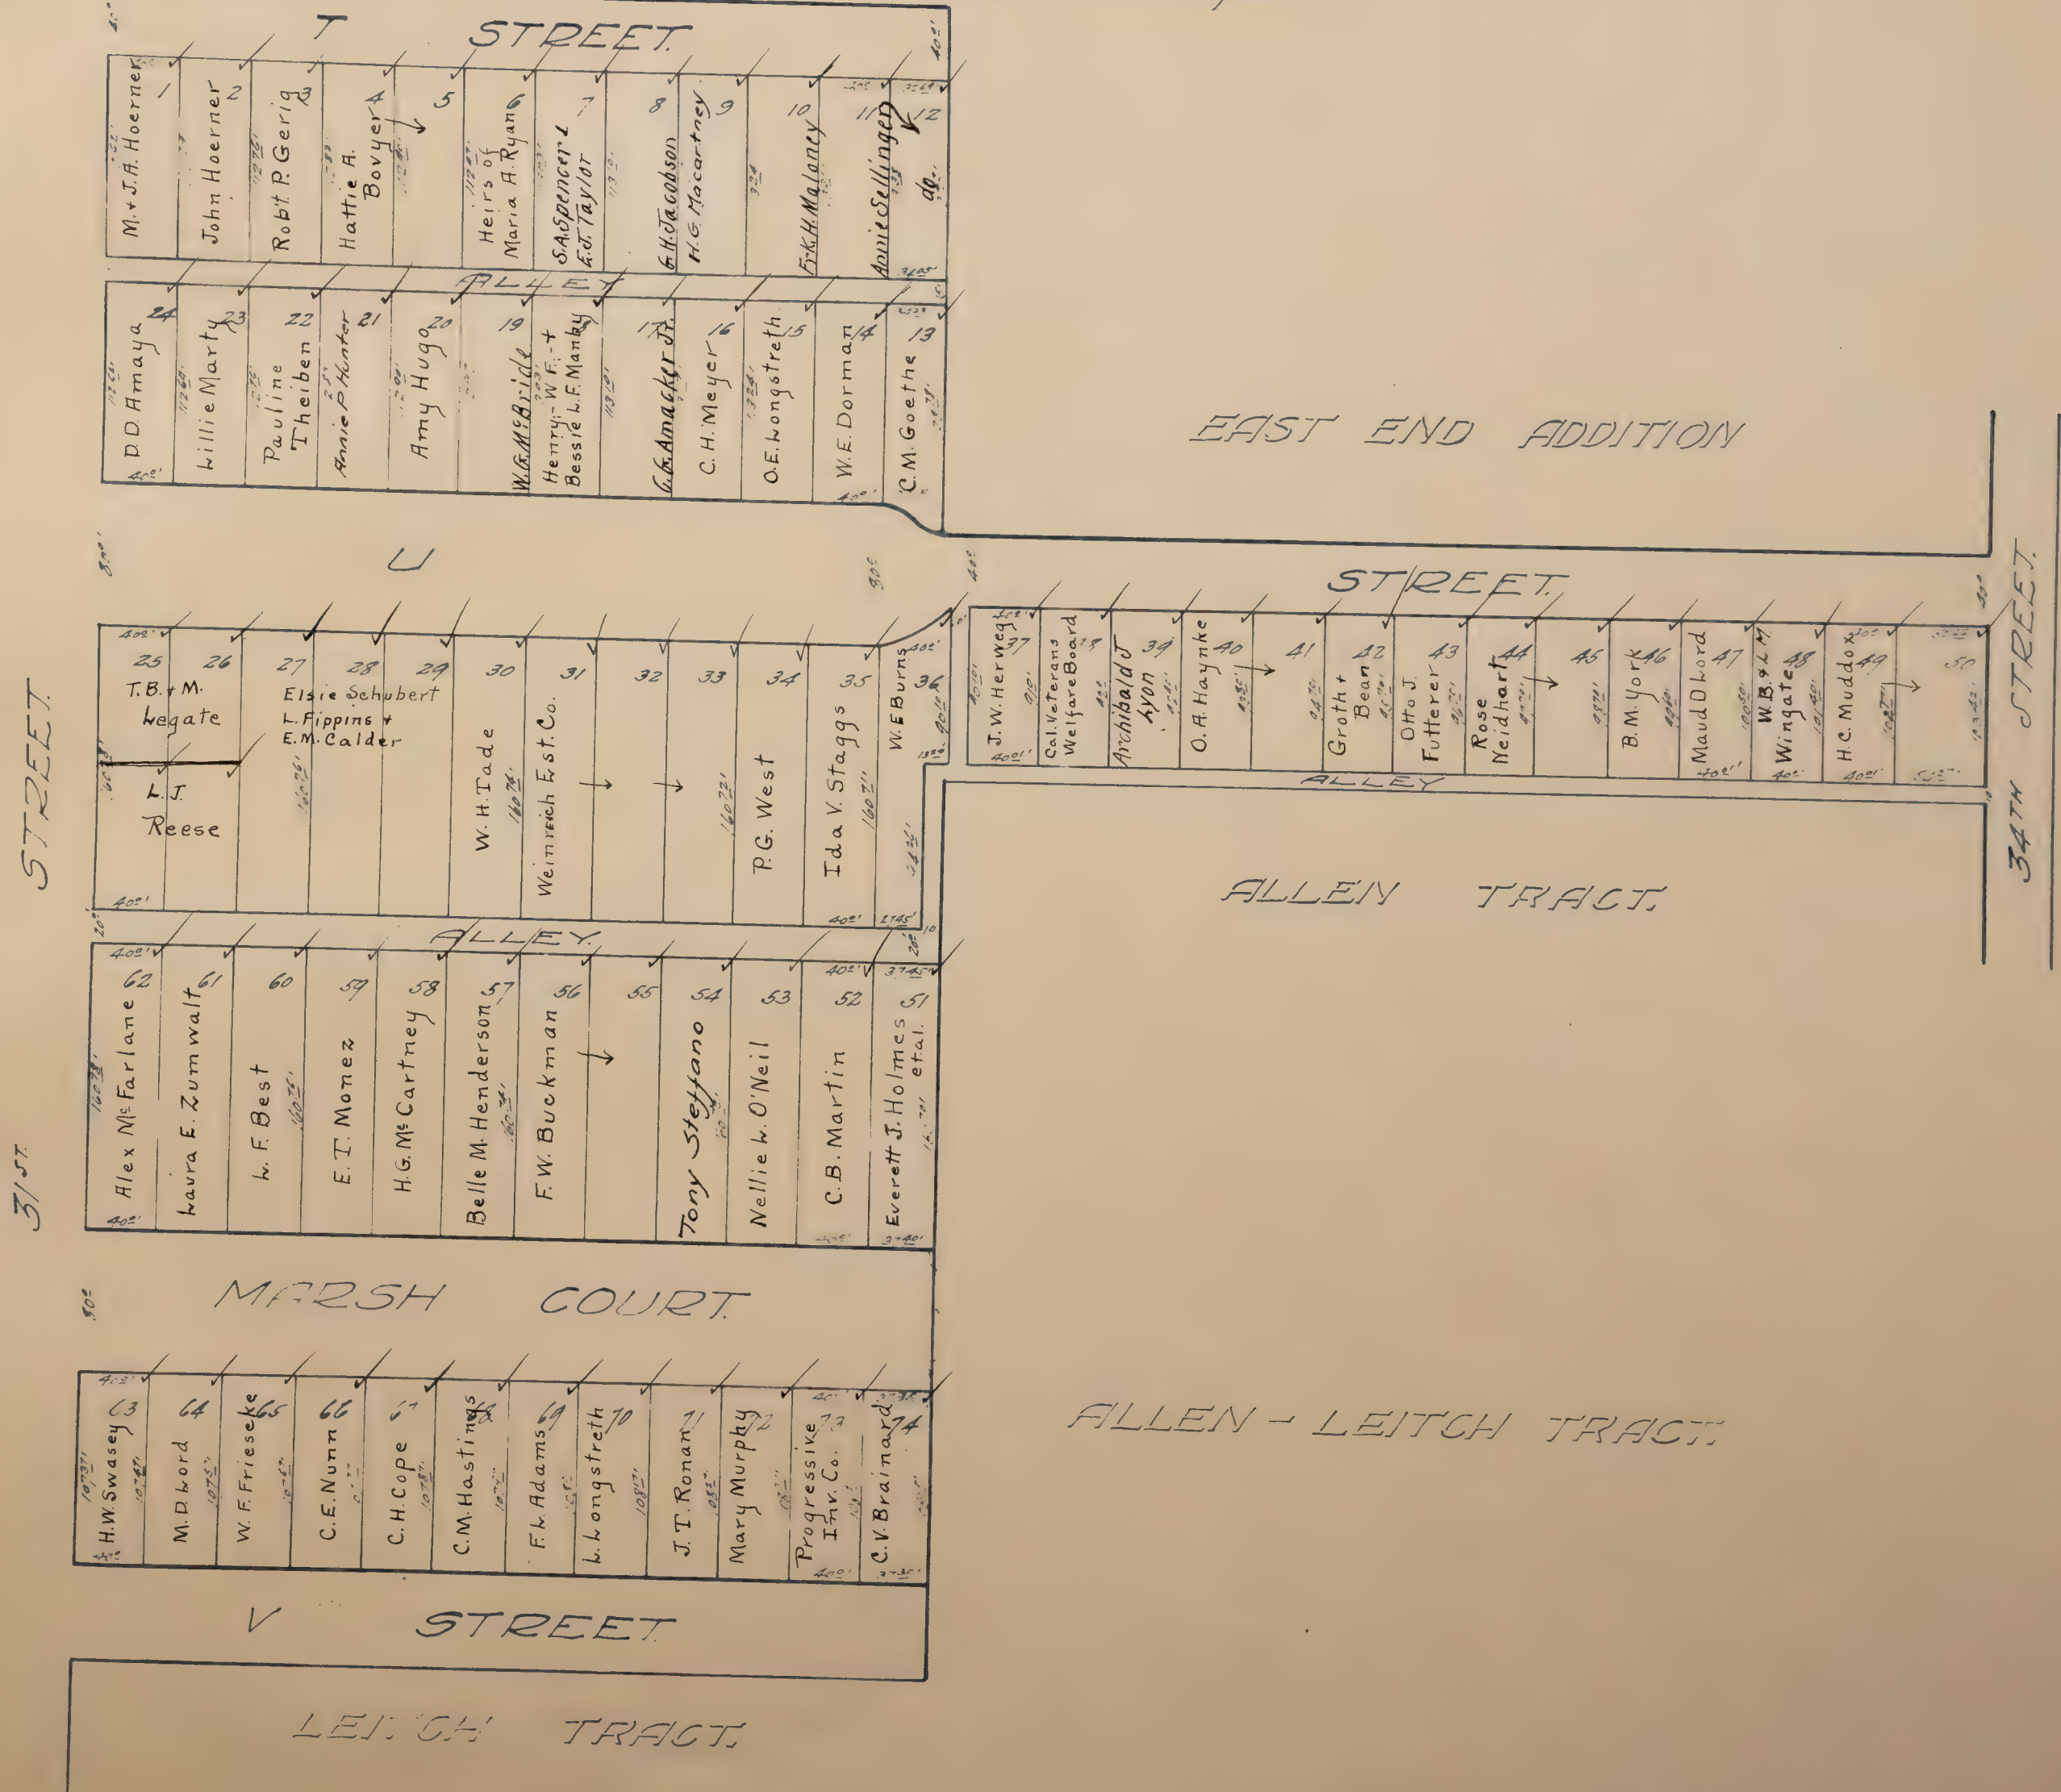



# T STREET COURT

Scale: 1/4 inch = 80 feet.

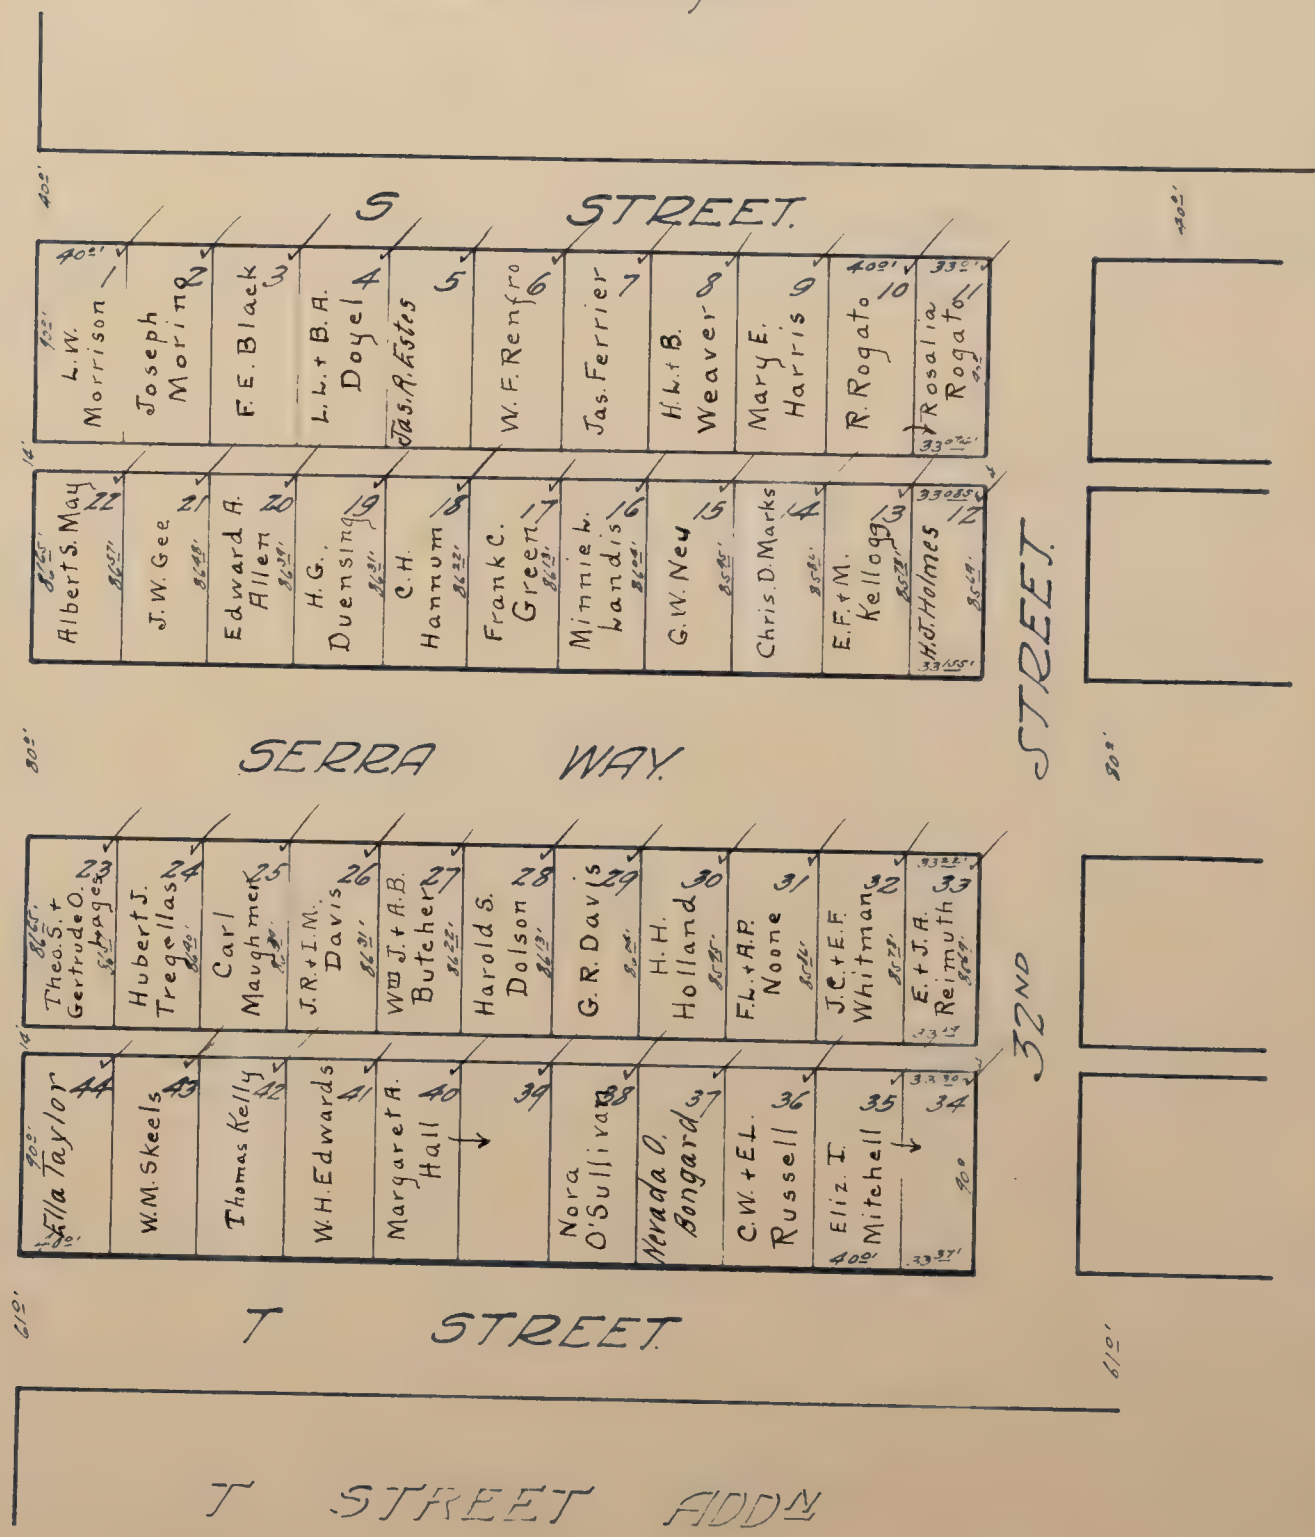


MIER & CONWELL HIGH SCHOOL ADDN



# EDWIN TULLAR ✓


Scale: 1/Inch = 120 feet.

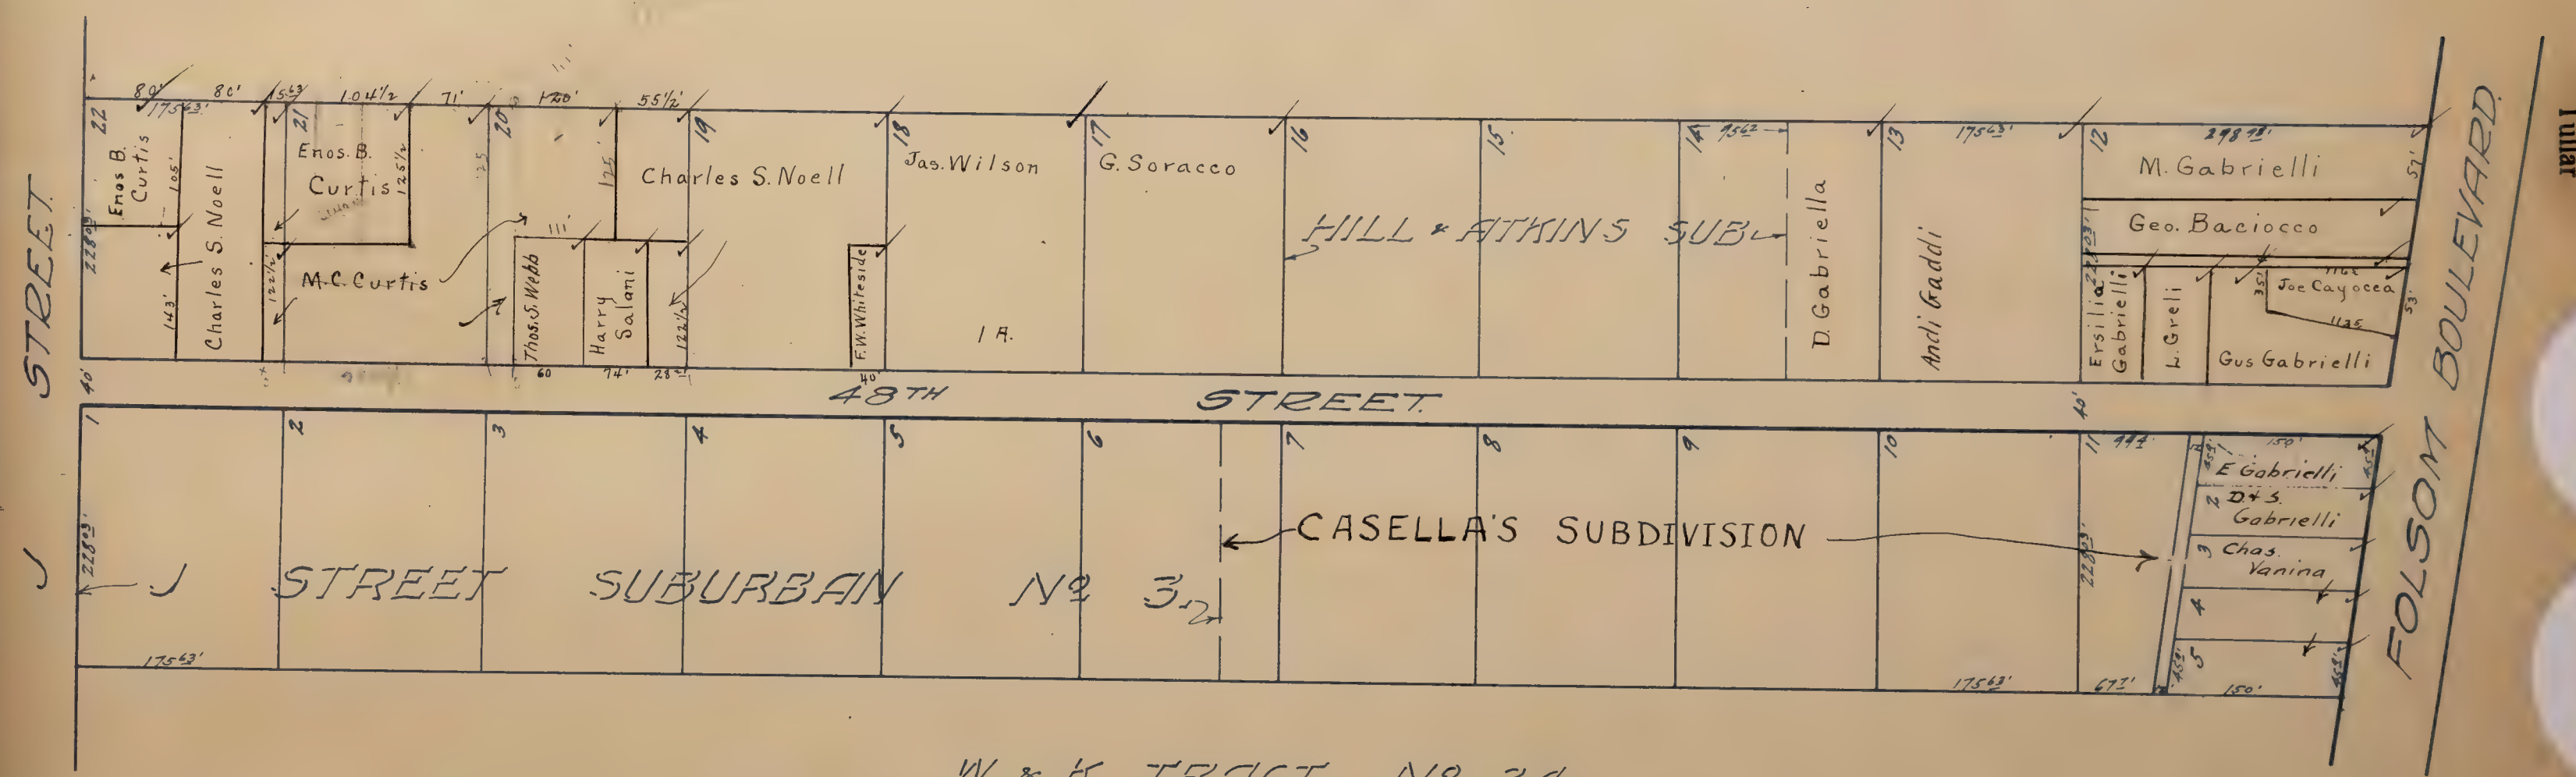




# MARY TULLAR TRACT ✓

Scale: 1 inch = 120 feet

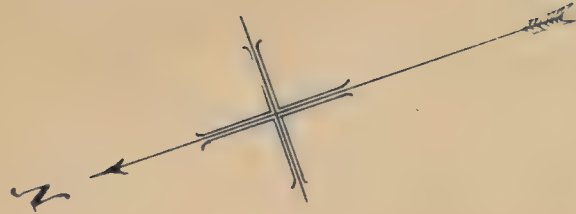

J STREET

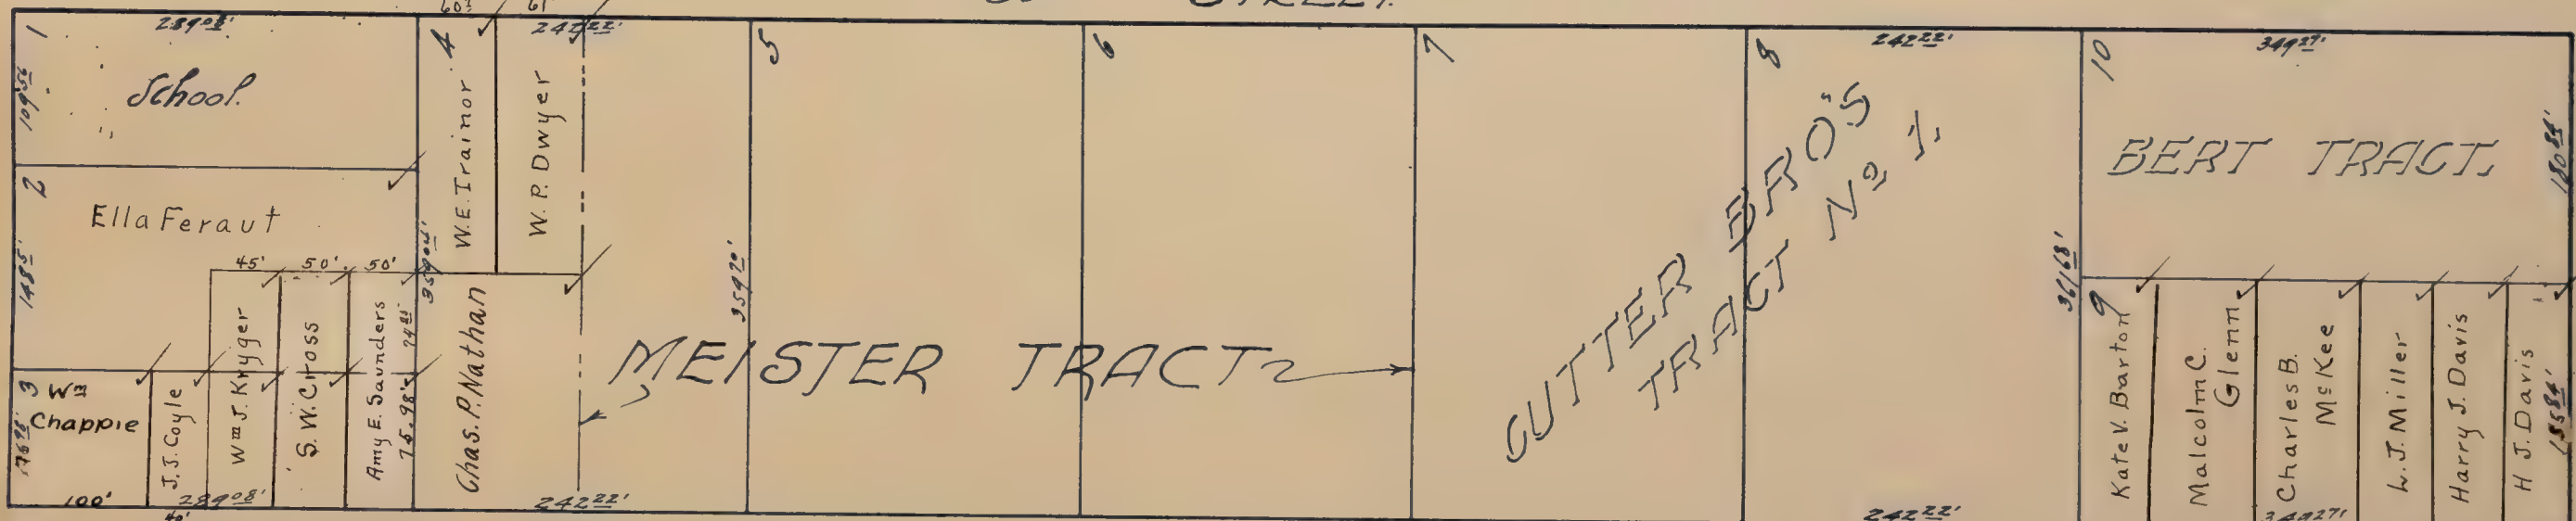


38<sup>TH</sup> STREET

39<sup>TH</sup> STREET

FOLSOM BOULEVARD




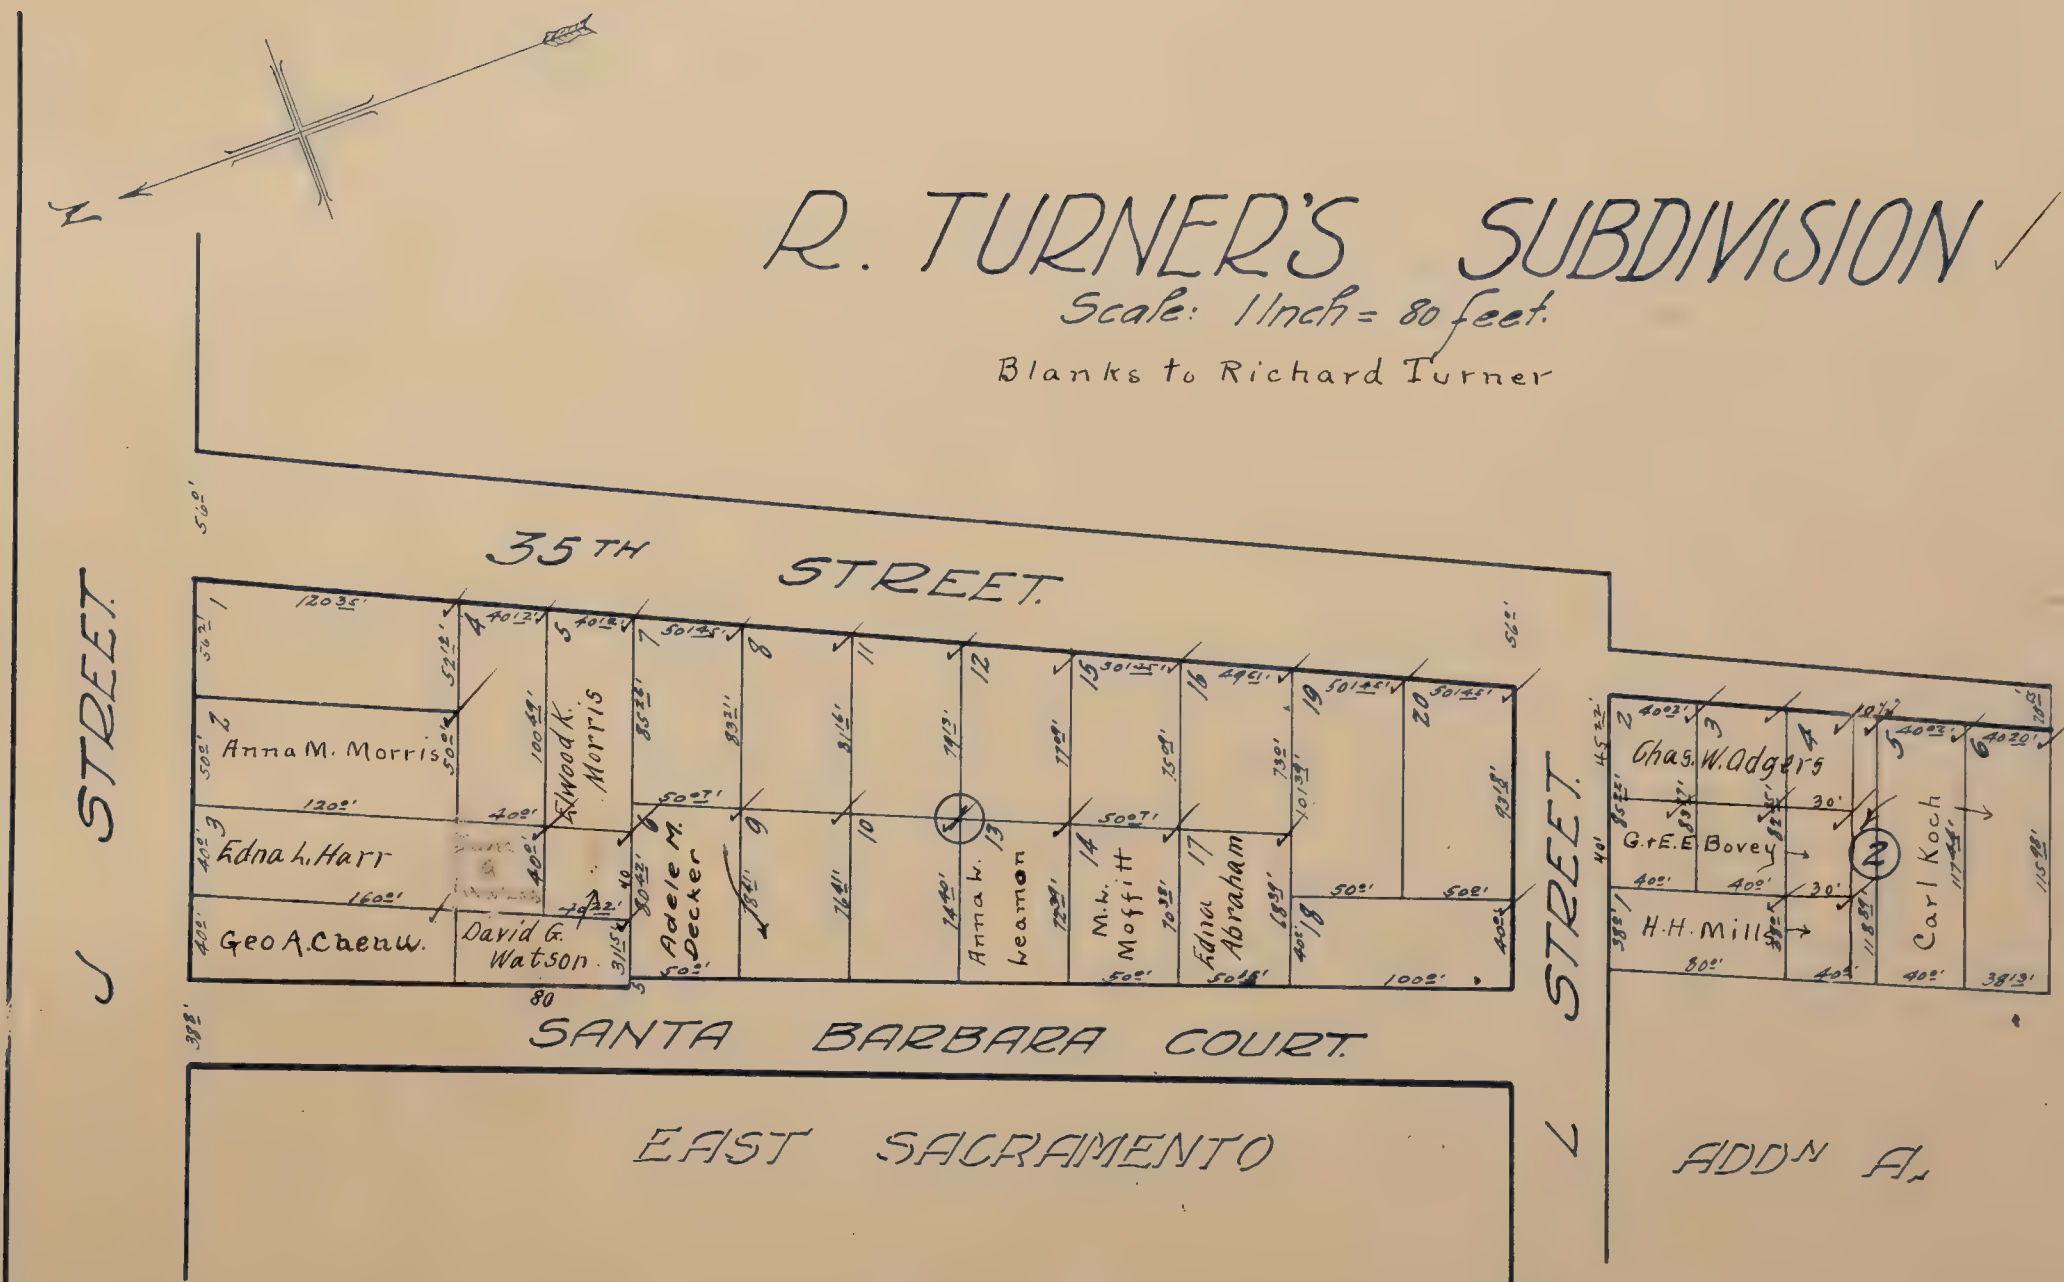

Turner




28<sup>TH</sup> STREET TRACT  
Sec. 11nd. = 80 feet

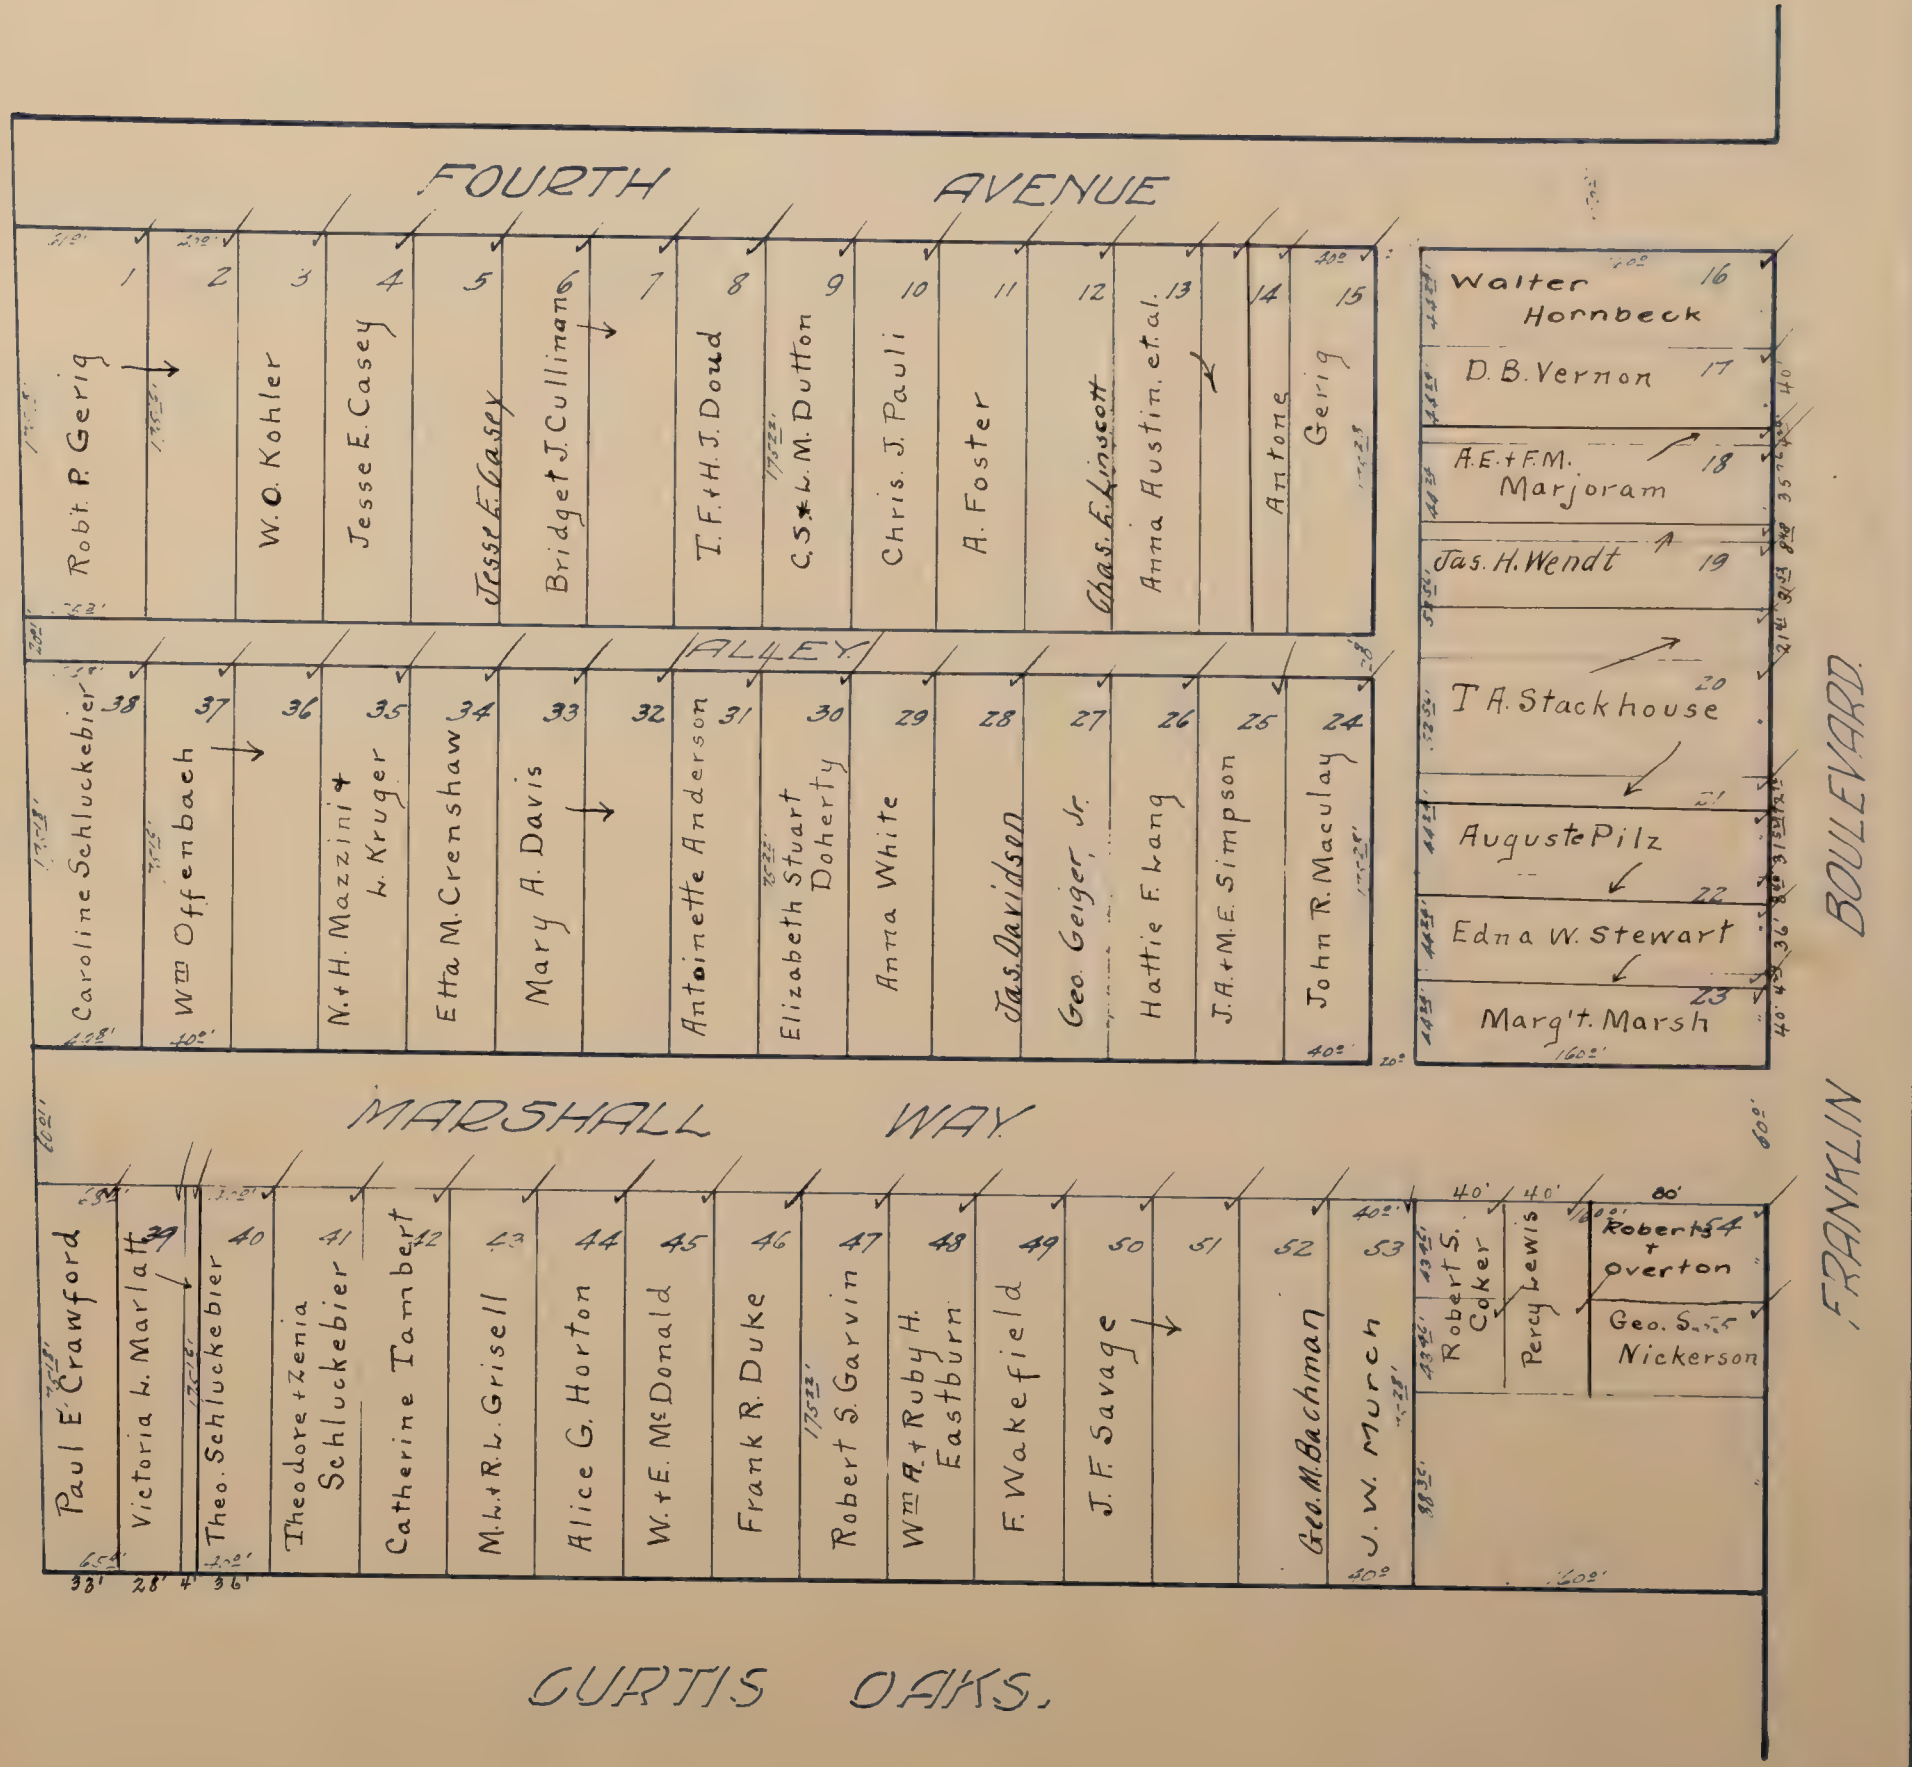



# UHL COURT

Scale: 1 inch = 40 feet

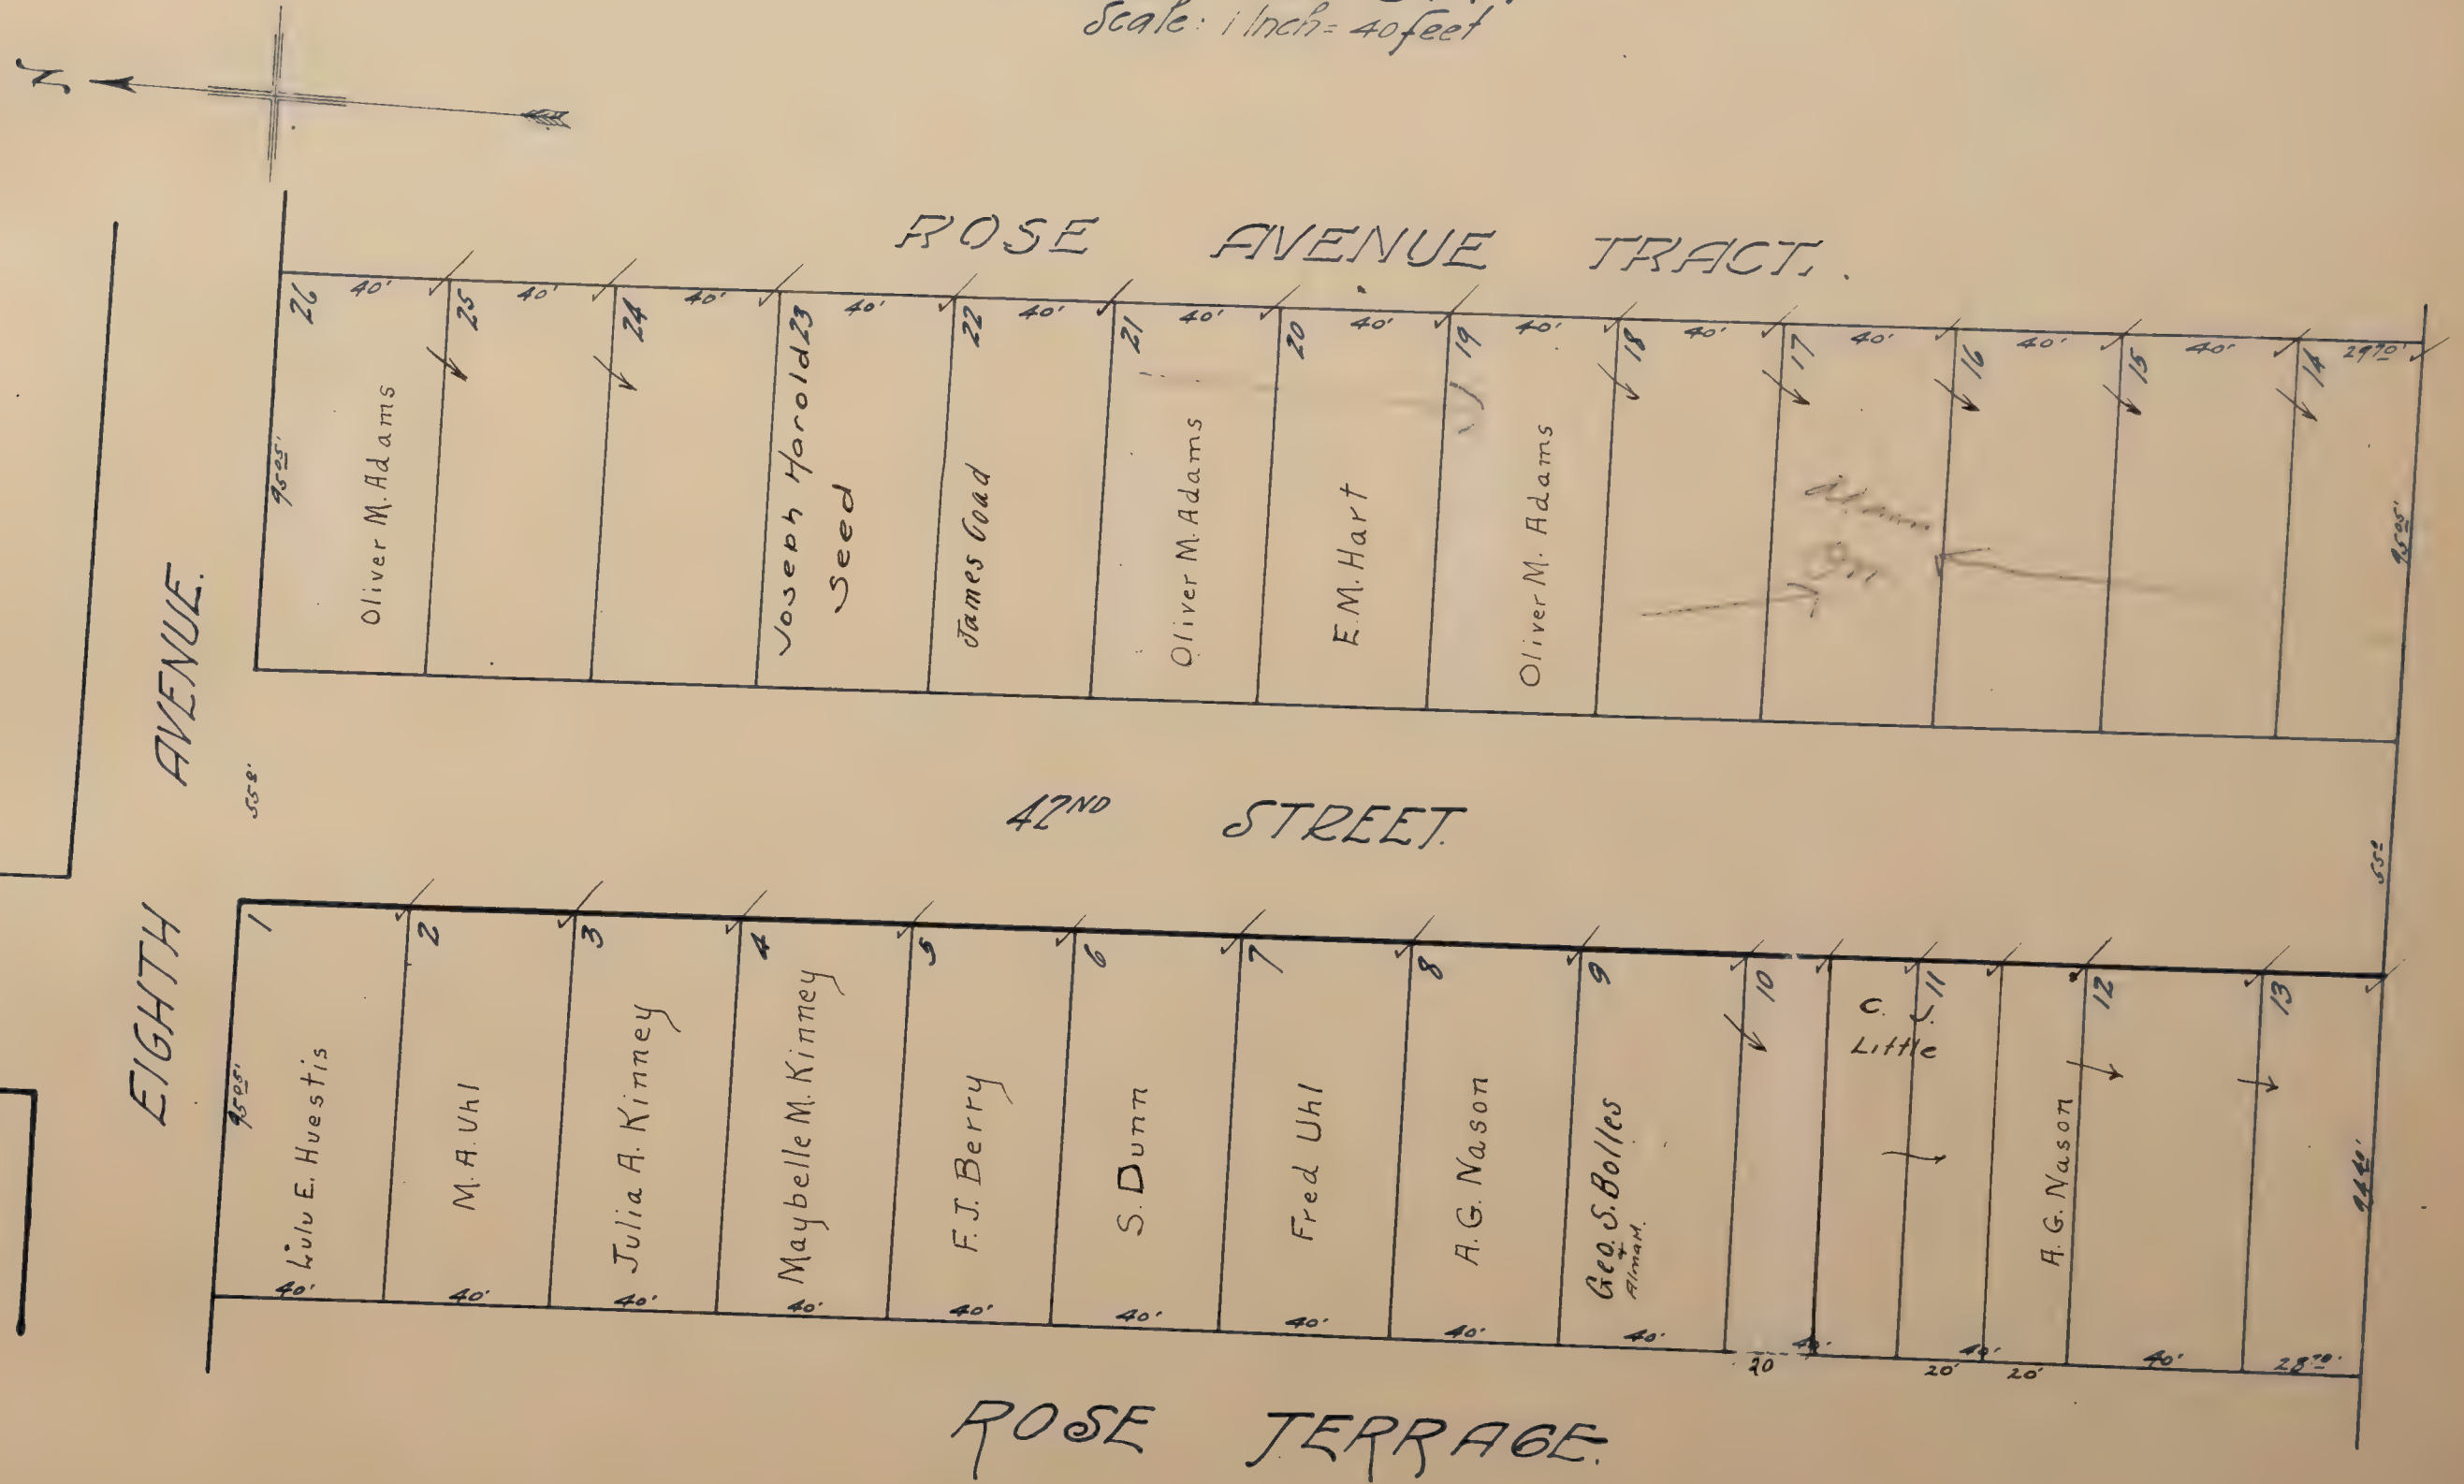




# URBAN COURT

Scale: 1/4 inch = 80 feet.

Y STREET

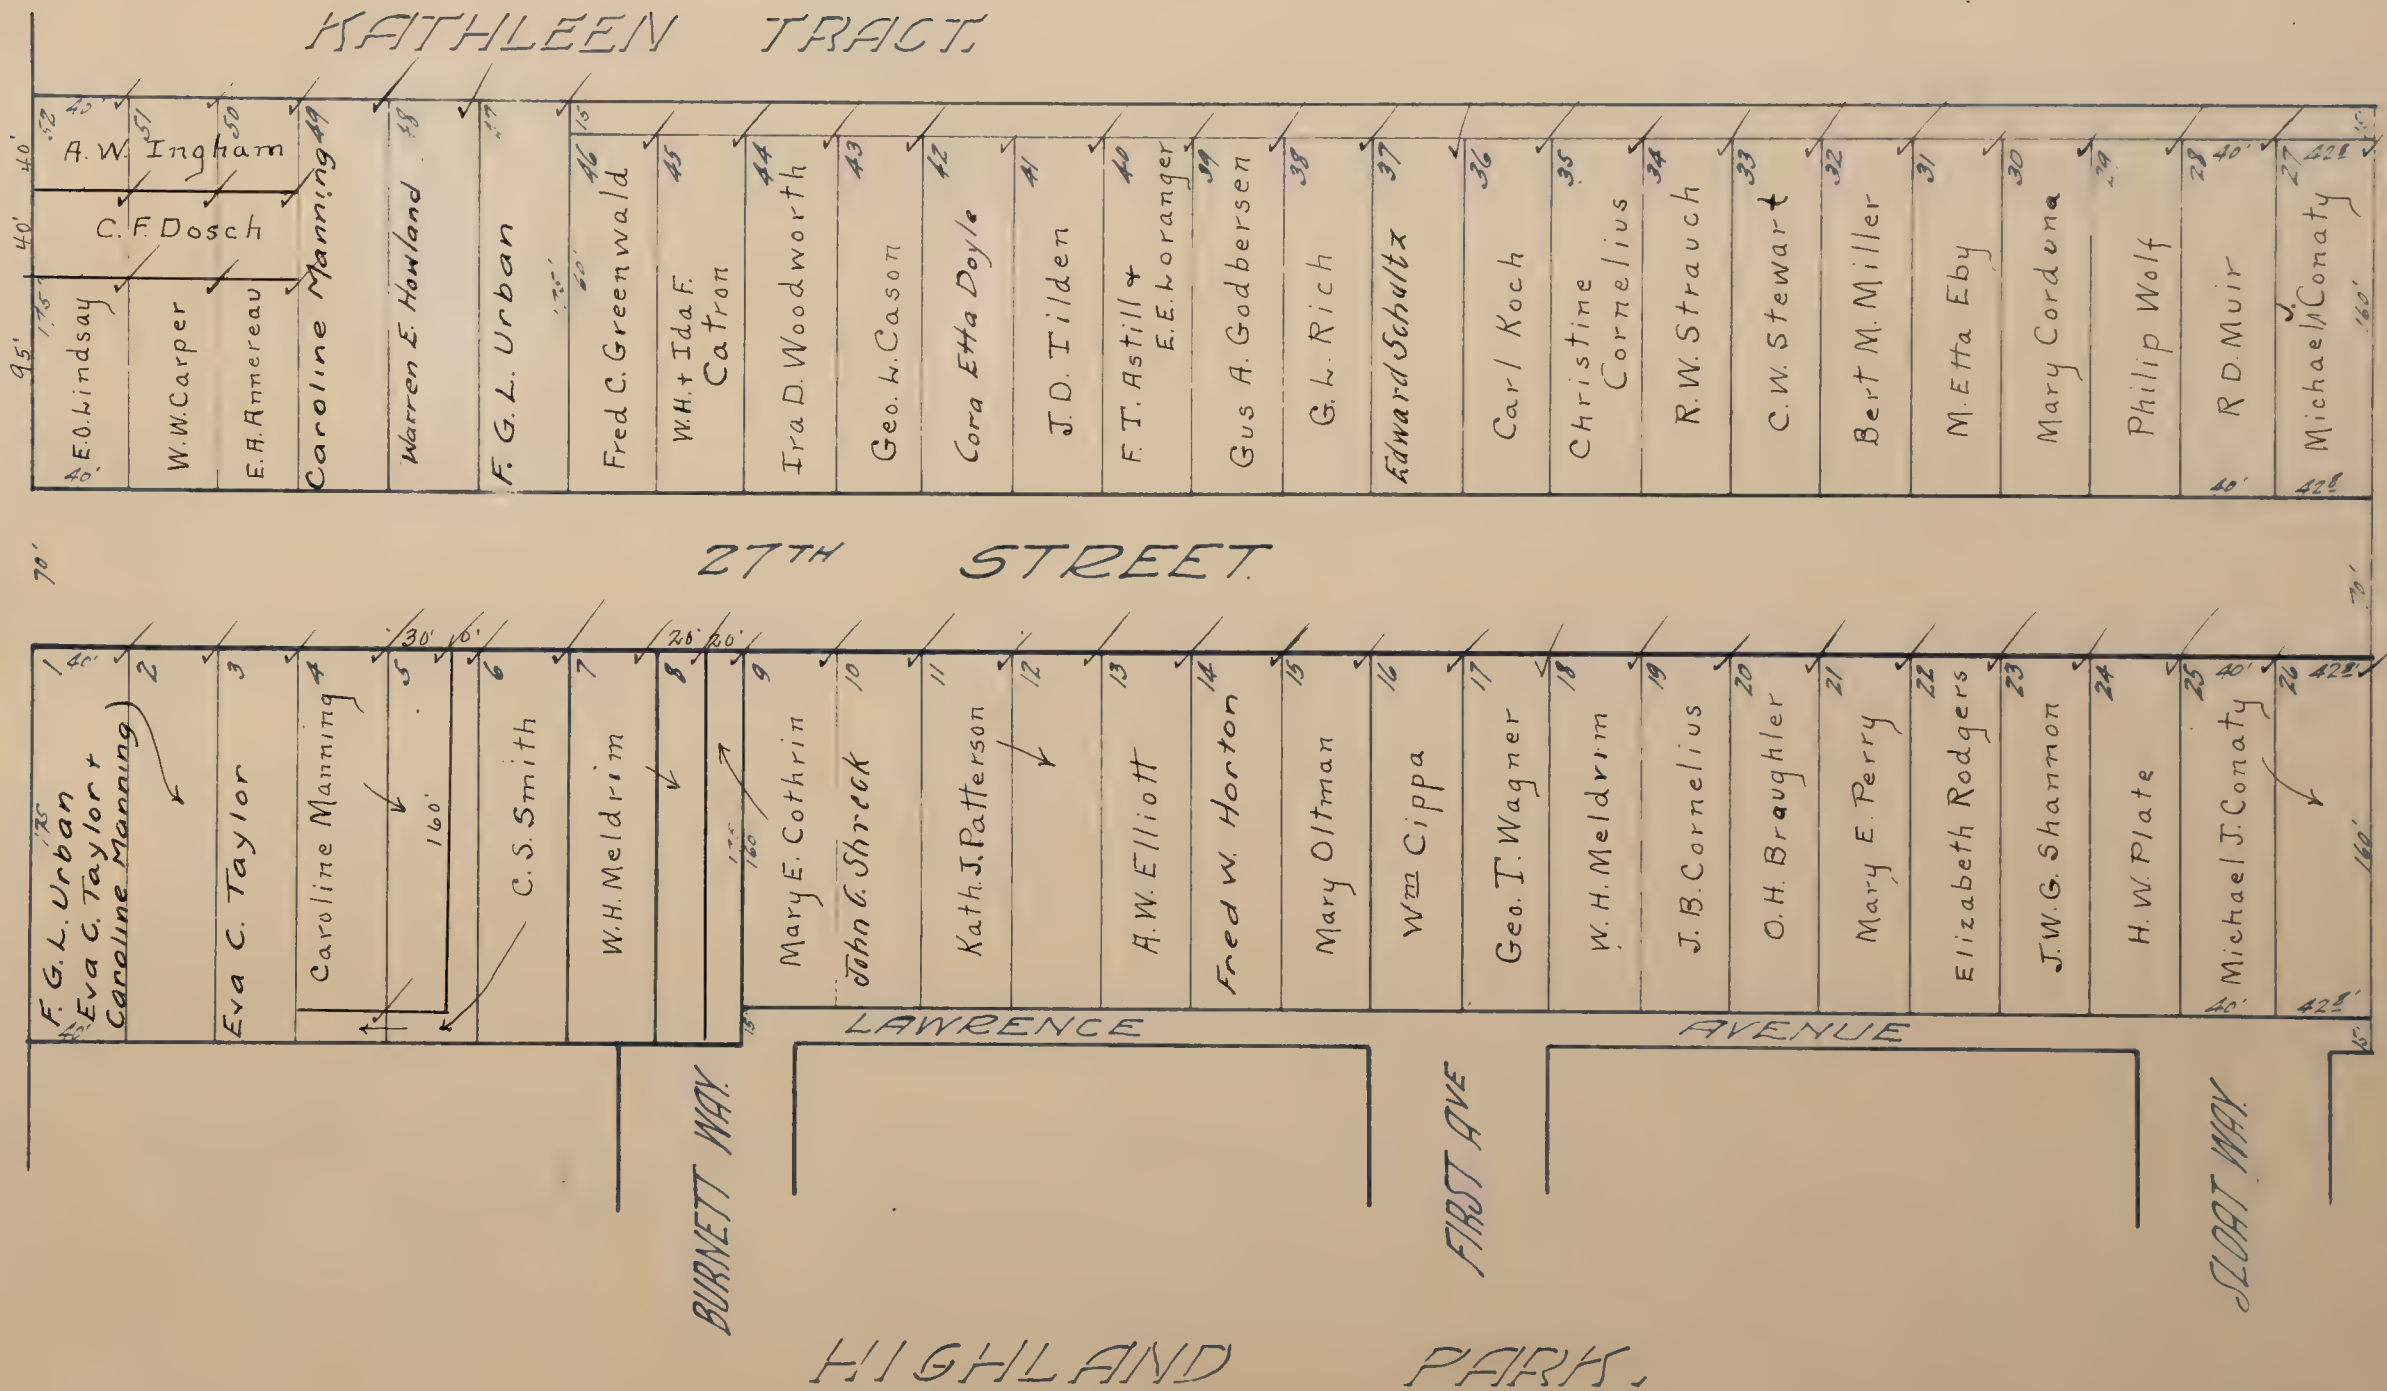




## VENADO PLACE

Scale: 1 inch = 80 feet.

NOTE: Comprises all of Lots 4, 5 &amp; 6 as shown on Amended Map of Tracts 1, 2, 3 &amp; 4 of The M. J. Dillman Sub. No. 2.

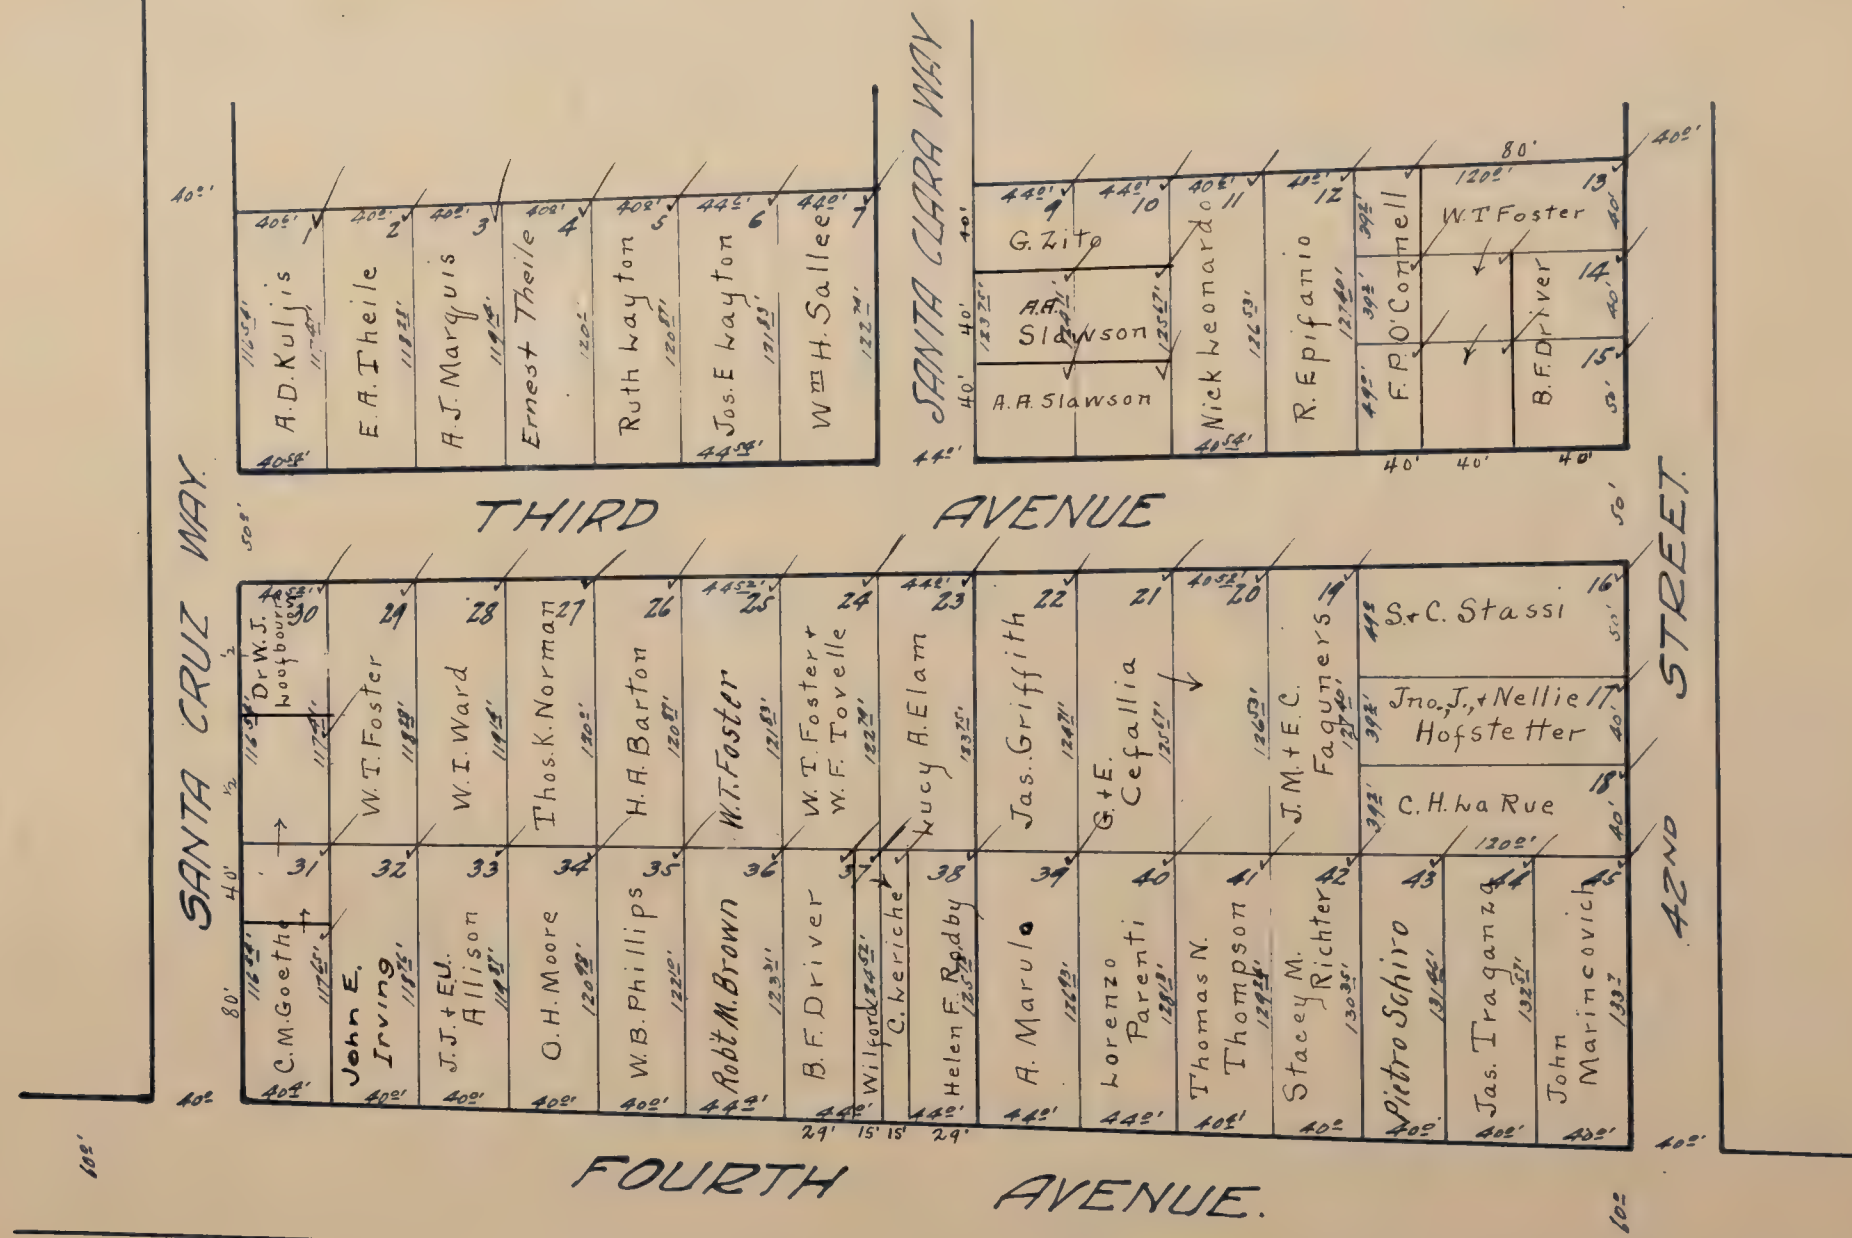



# VONWALDRON TRACT ✓

Scale: 1 Inch = 80 feet.

DISTRICT 5


Blanks to Mrs J. A. Waldron





# WALLACE TRACT ✓


Scale: 1 inch = 80 feet

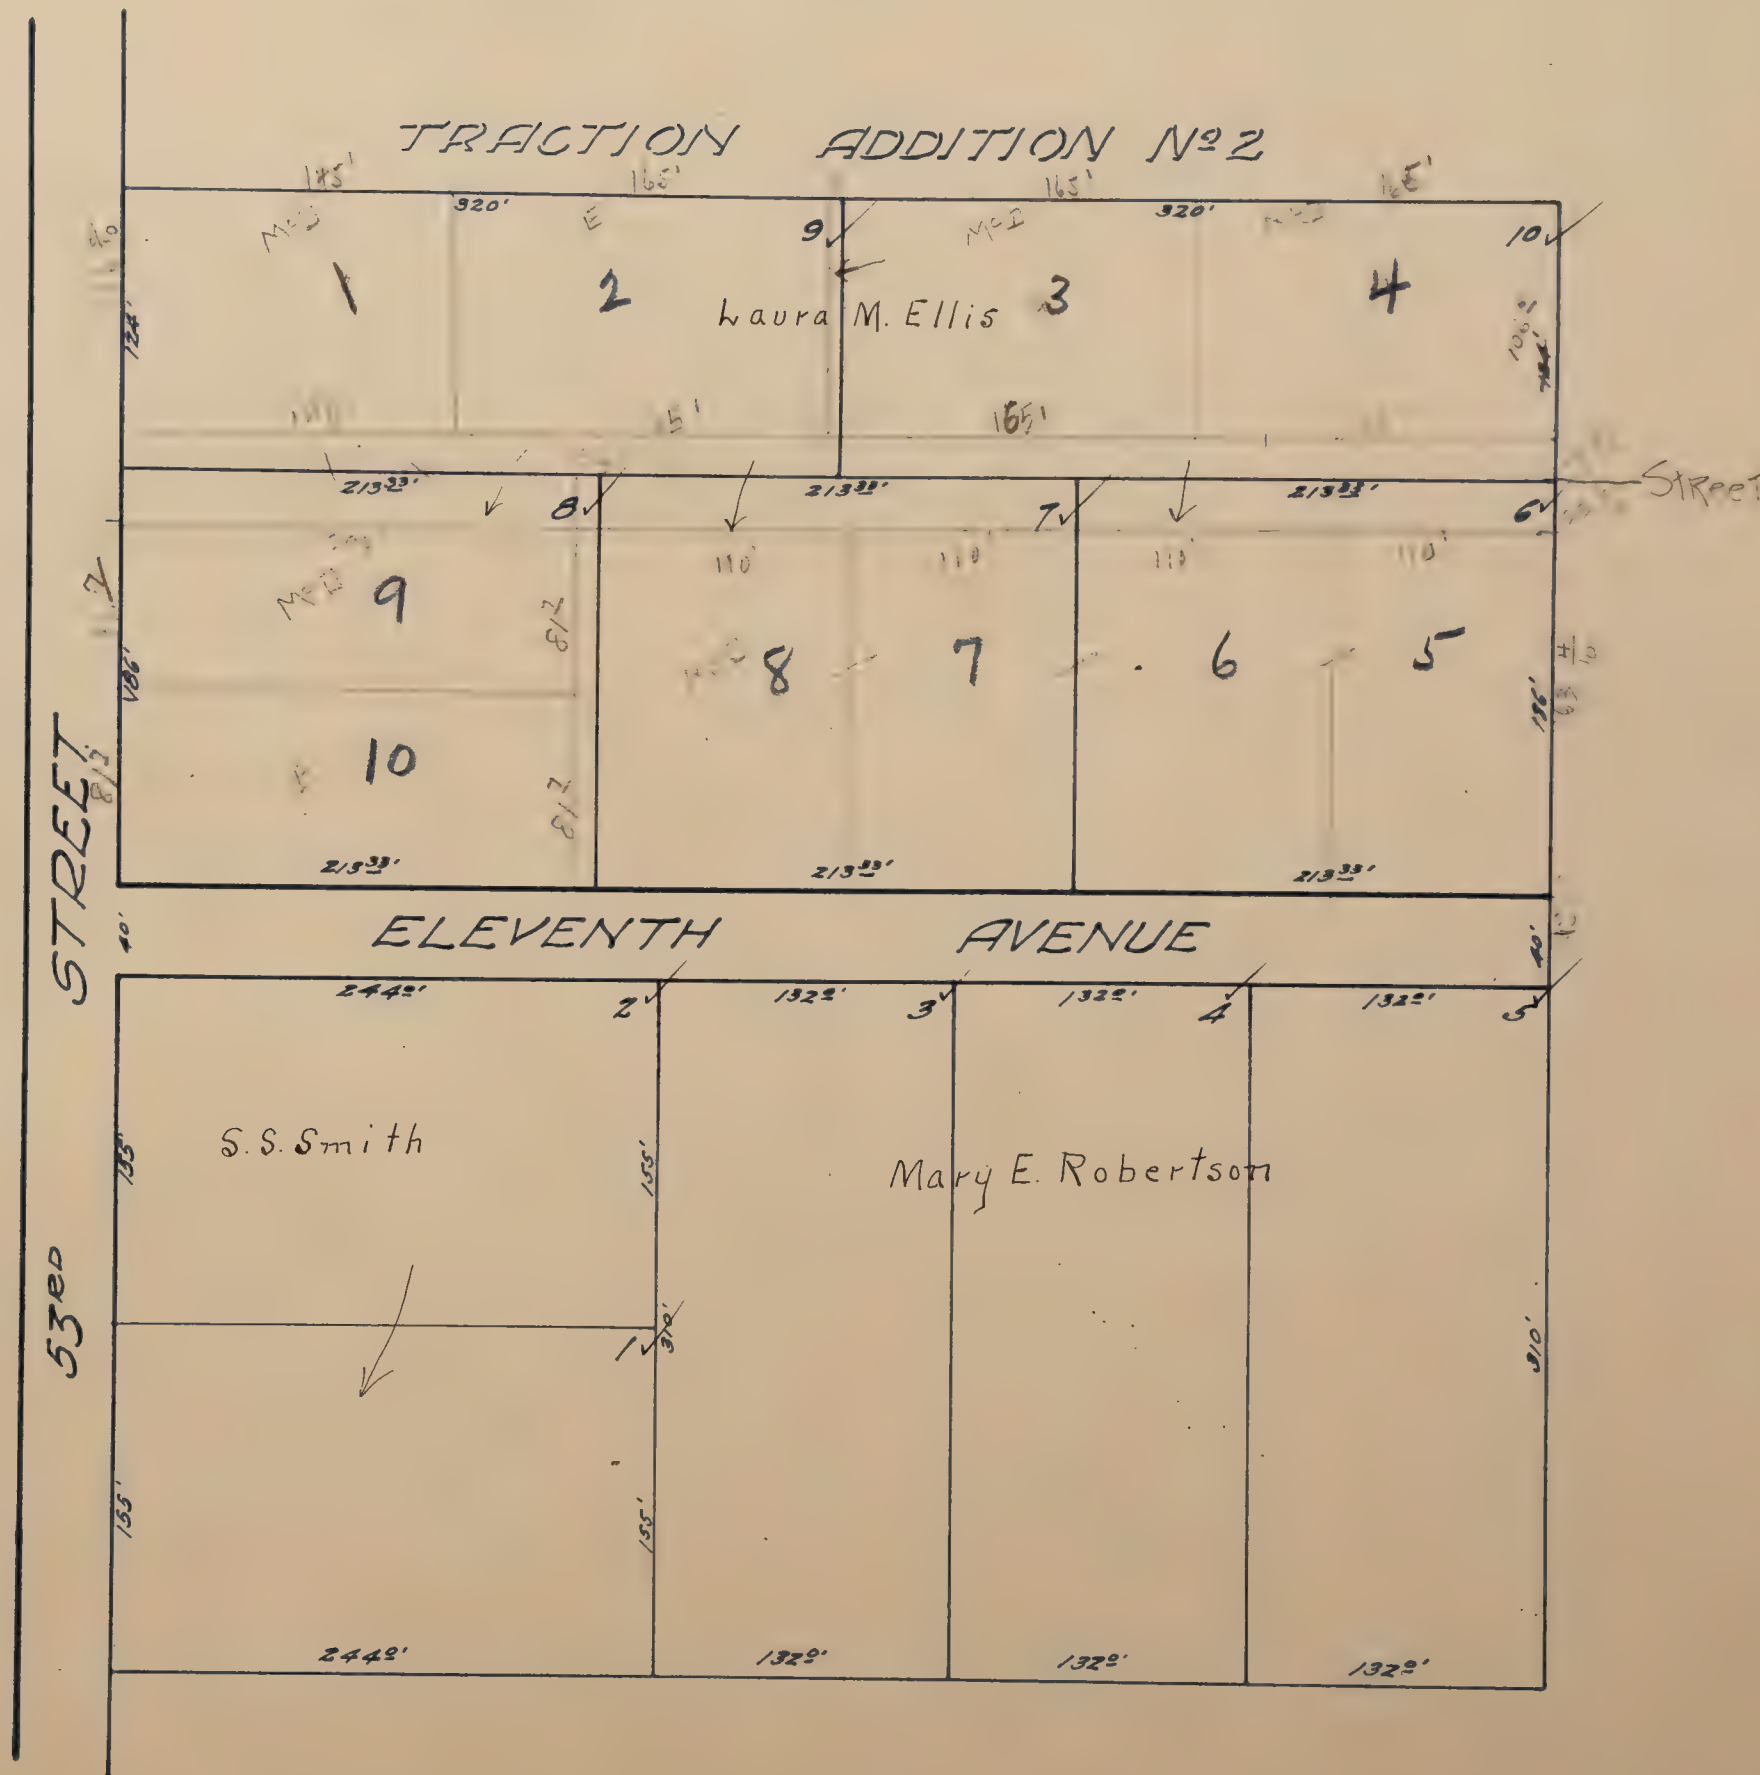



WELCH TRACT

Scale: 1/4 inch = 40 feet.  
Blanks to Geo. H. Welch

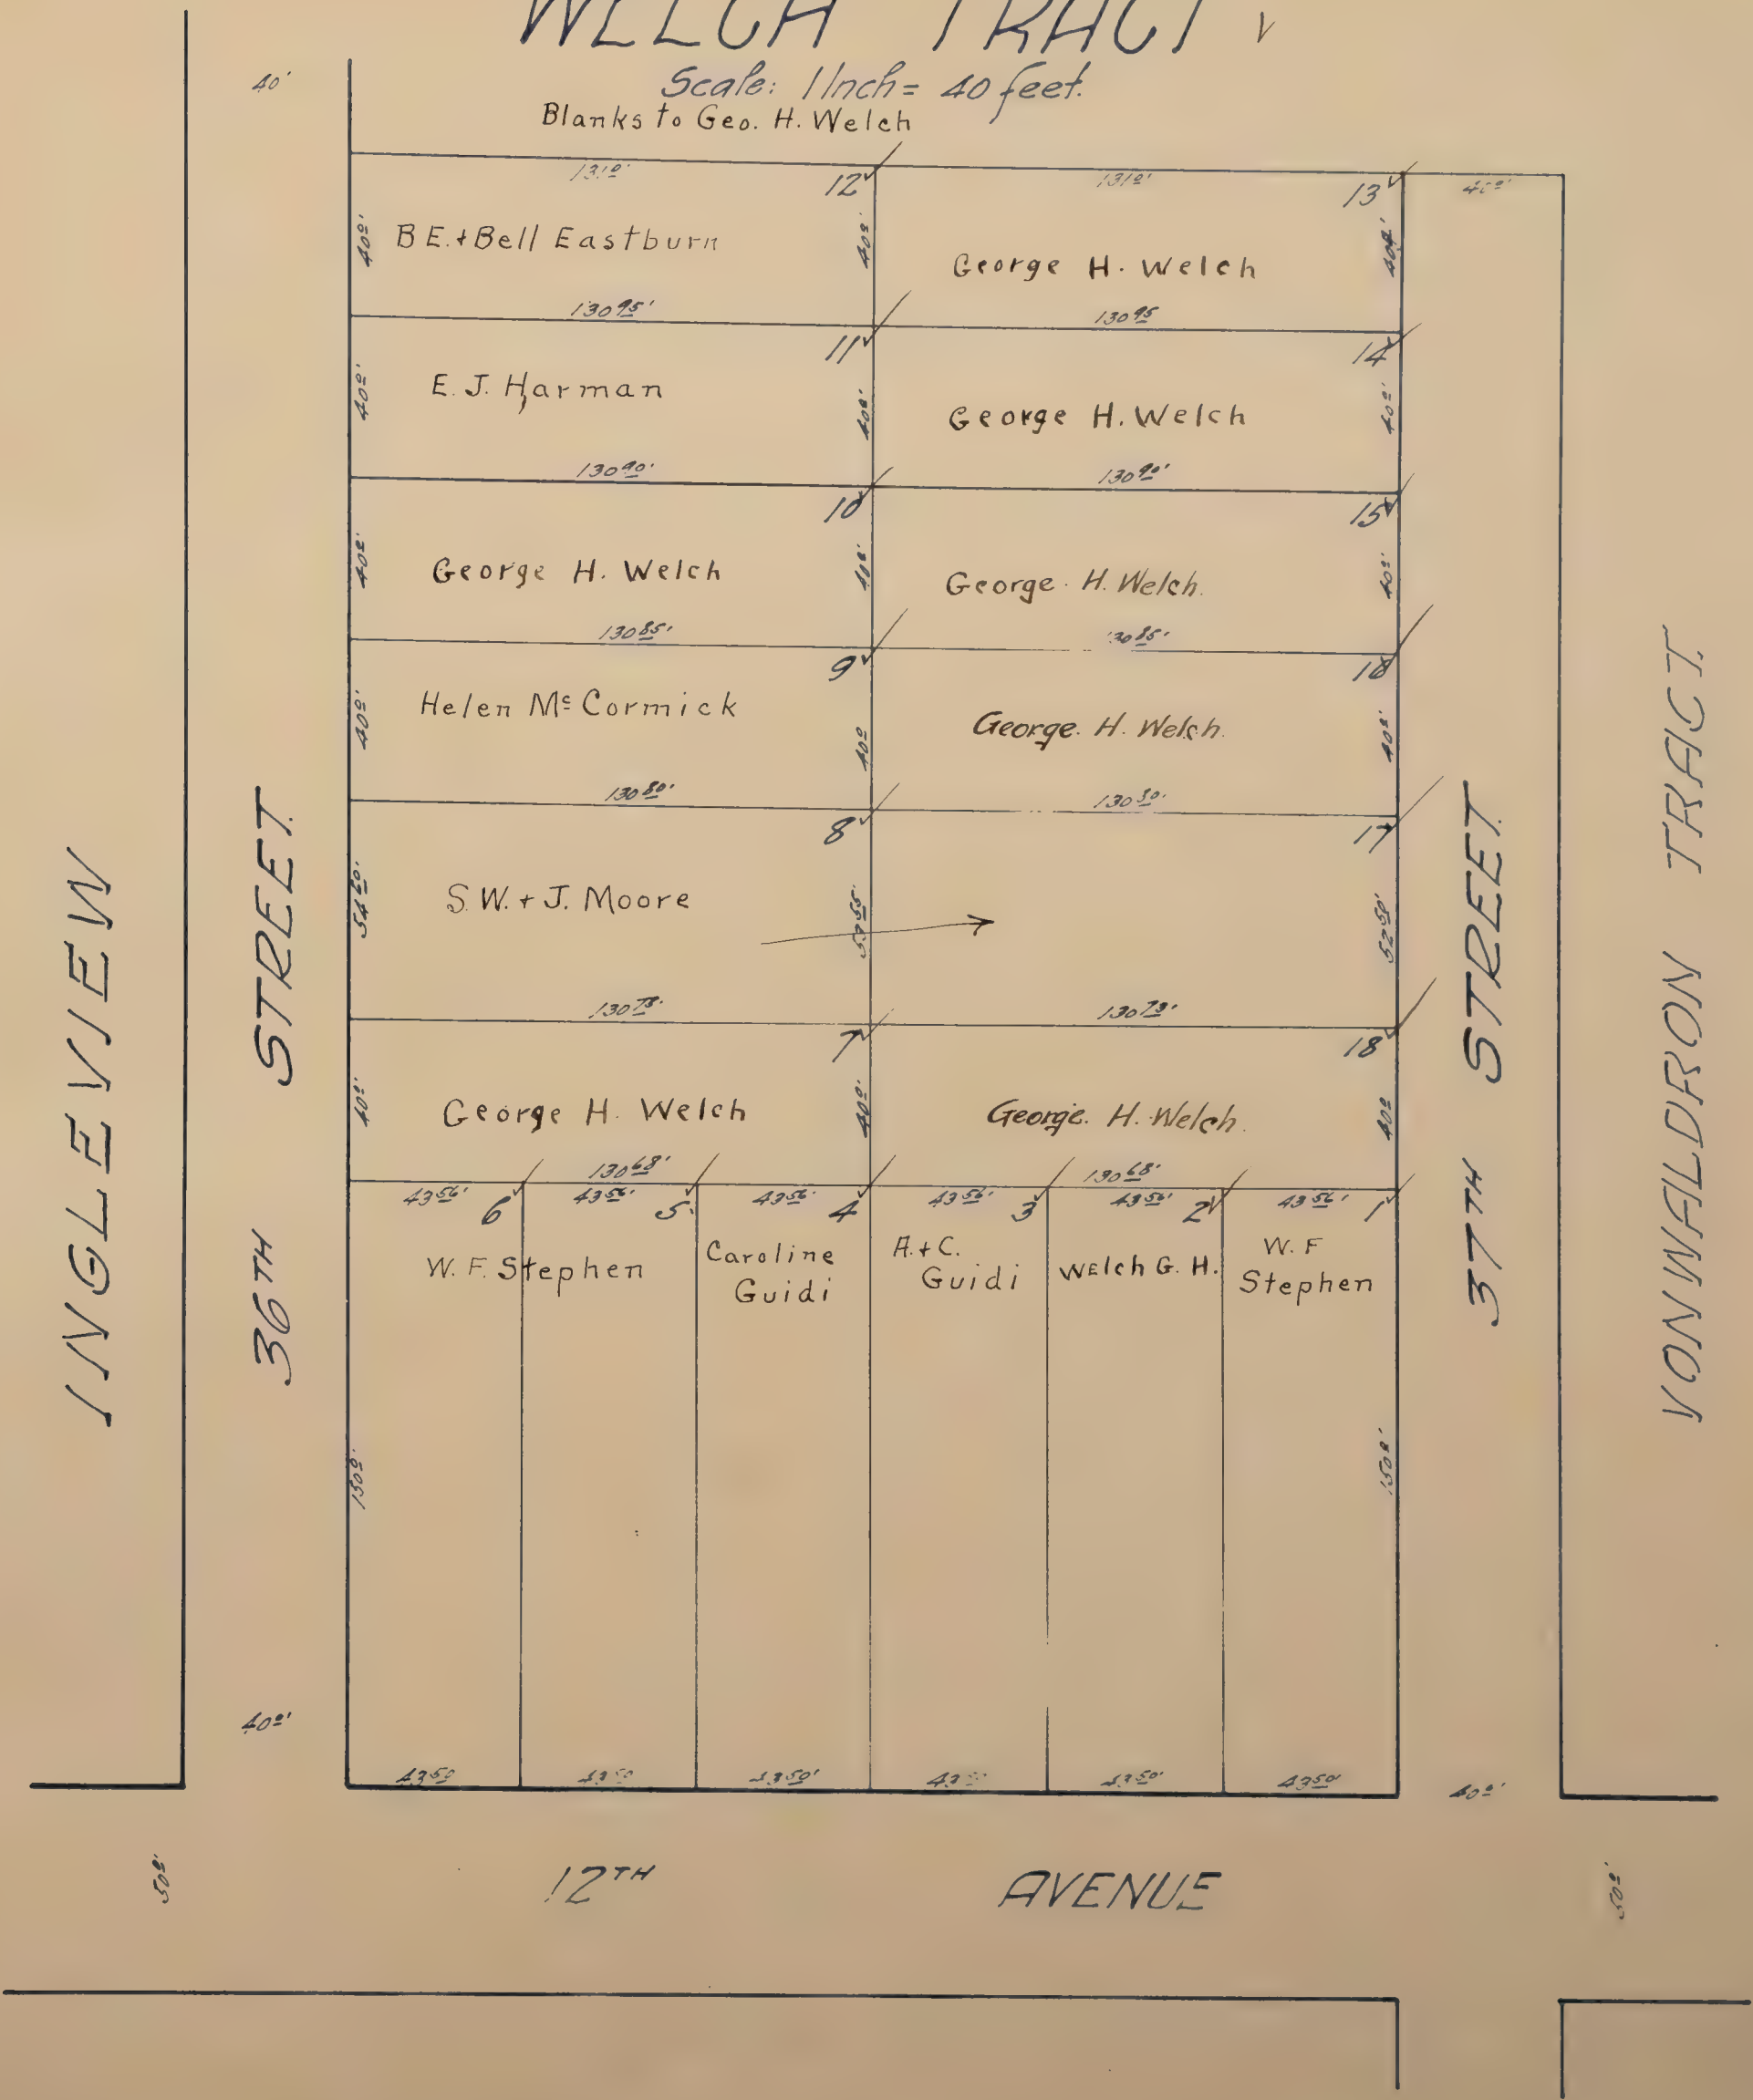

Welch



# WEST CURTIS OAKS ✓

Scale: 1/4 inch = 80 feet.

Blanks to West Curtis Oaks Co.





# WEST CURTIS OAKS. ✓

Scale: 1 inch = 80 feet.

Blanks to West Curtis Oaks Co.







# WEST CURTIS OAKS ADDITION

Scale: 1 inch = 80 feet.

Blanks to West Curtis Oaks Co.

DISTRICT 5

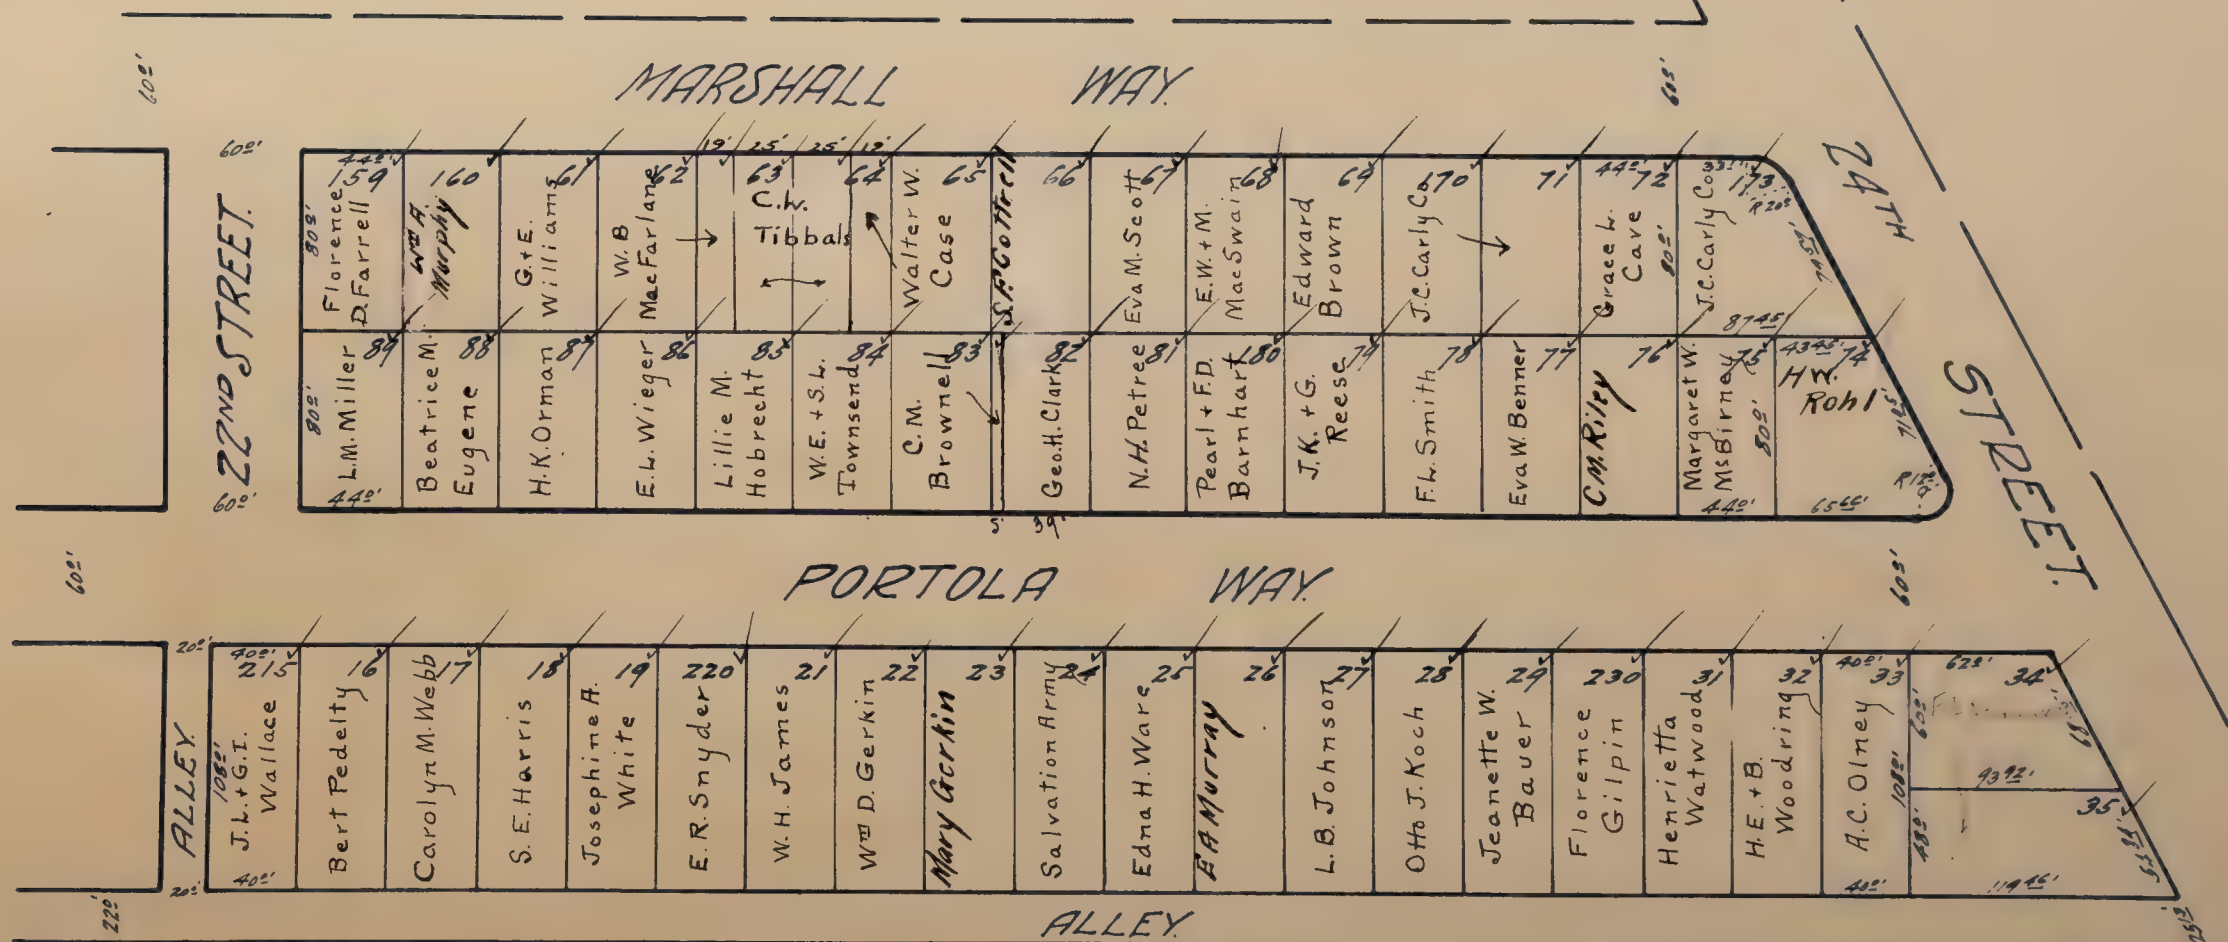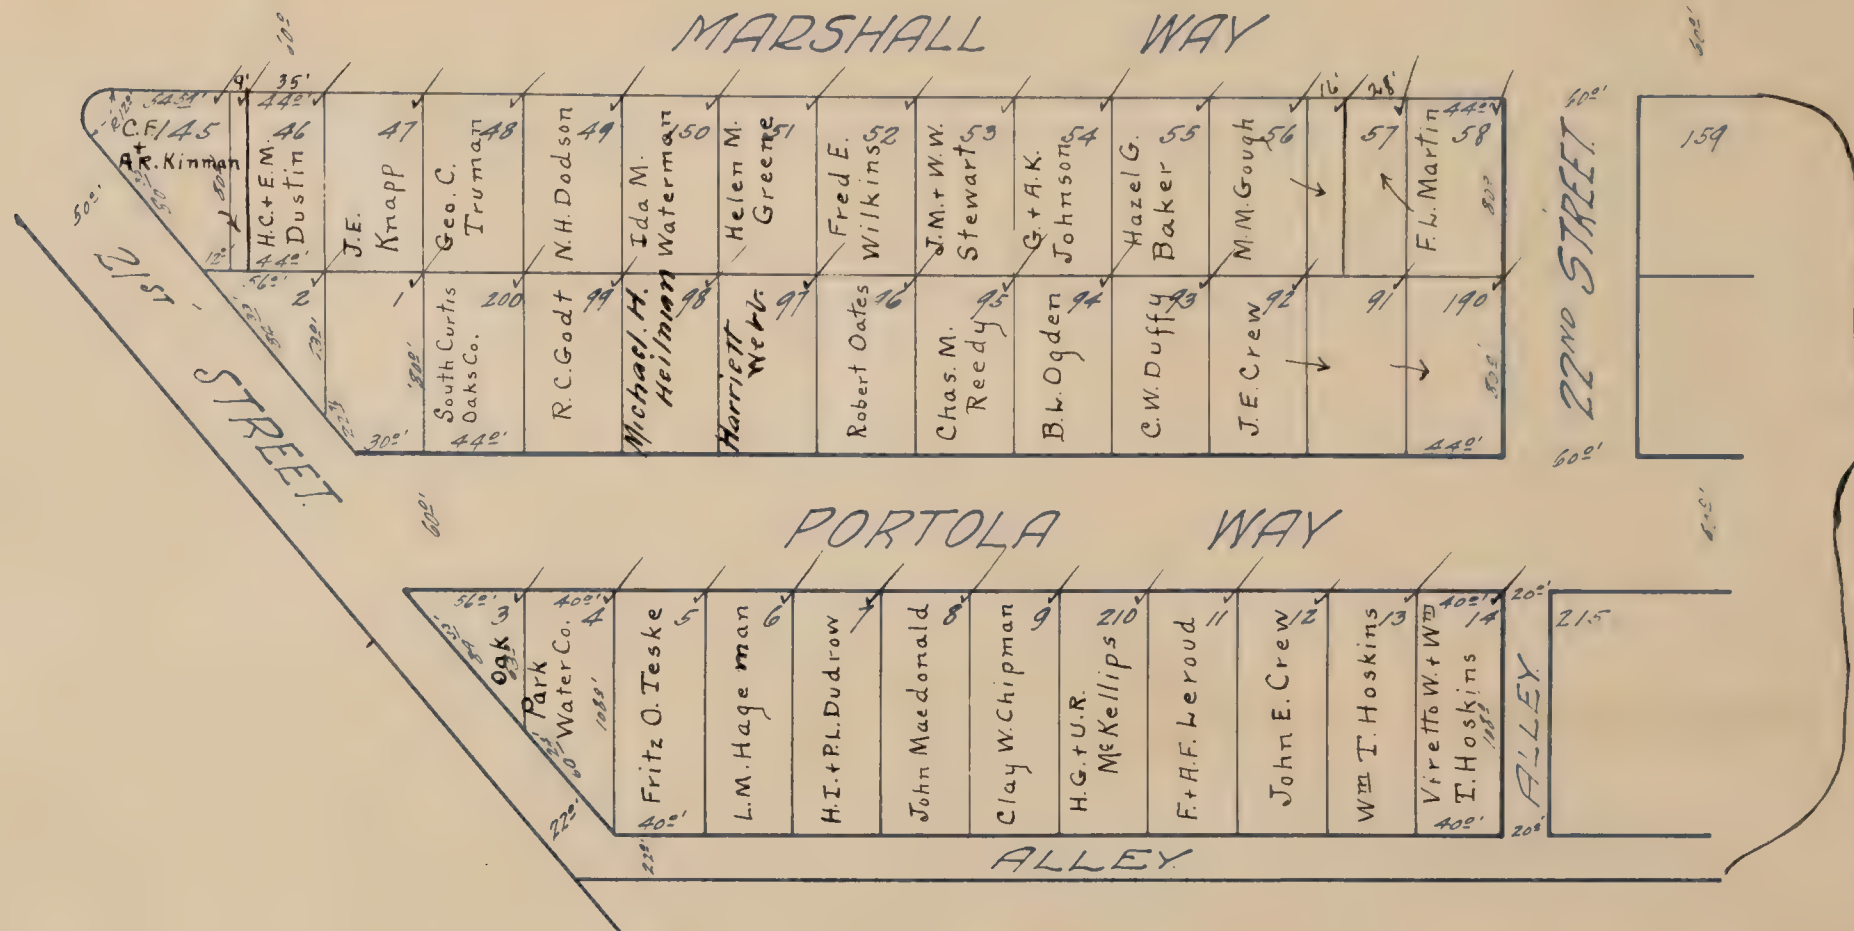




# WESTERN PACIFIC ADDITION ✓

Scale: 1 inch = 80 feet.


Blanks to H.A. Merkley

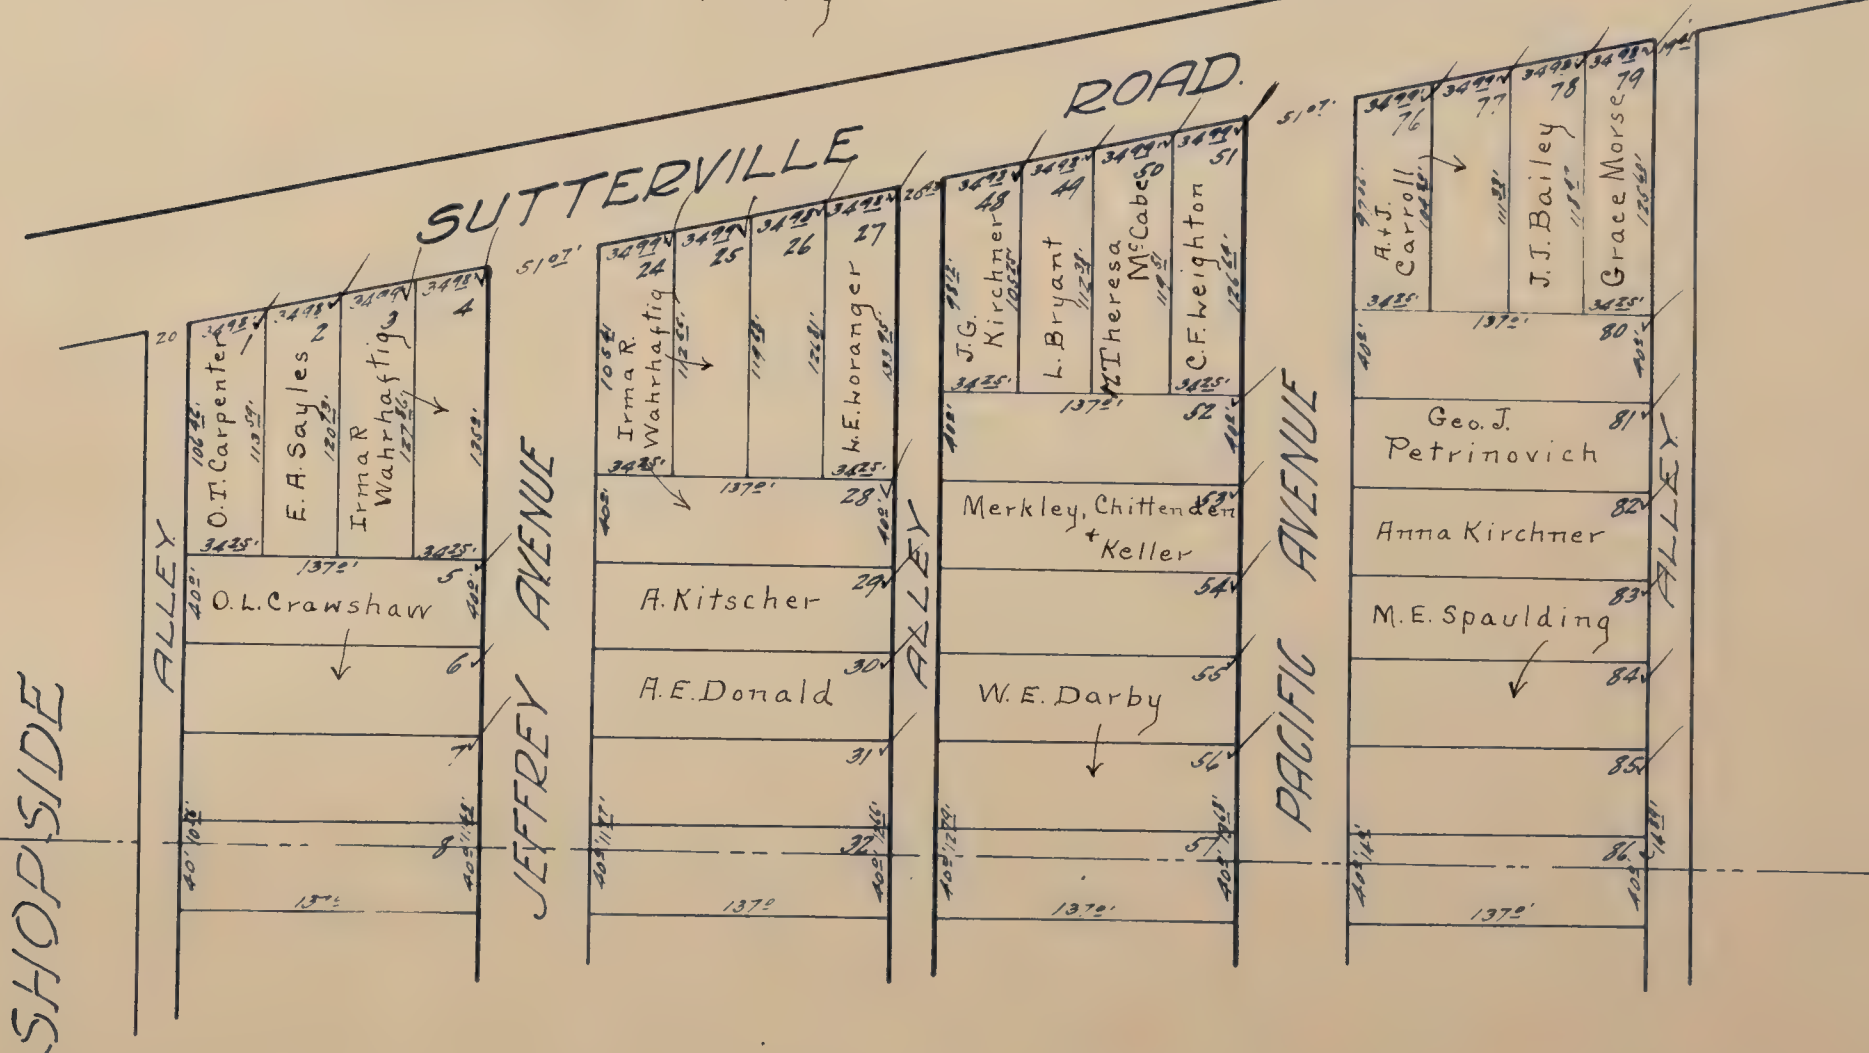



# WHITE - BOETHING TRACT


Scale: 1 inch = 120 feet

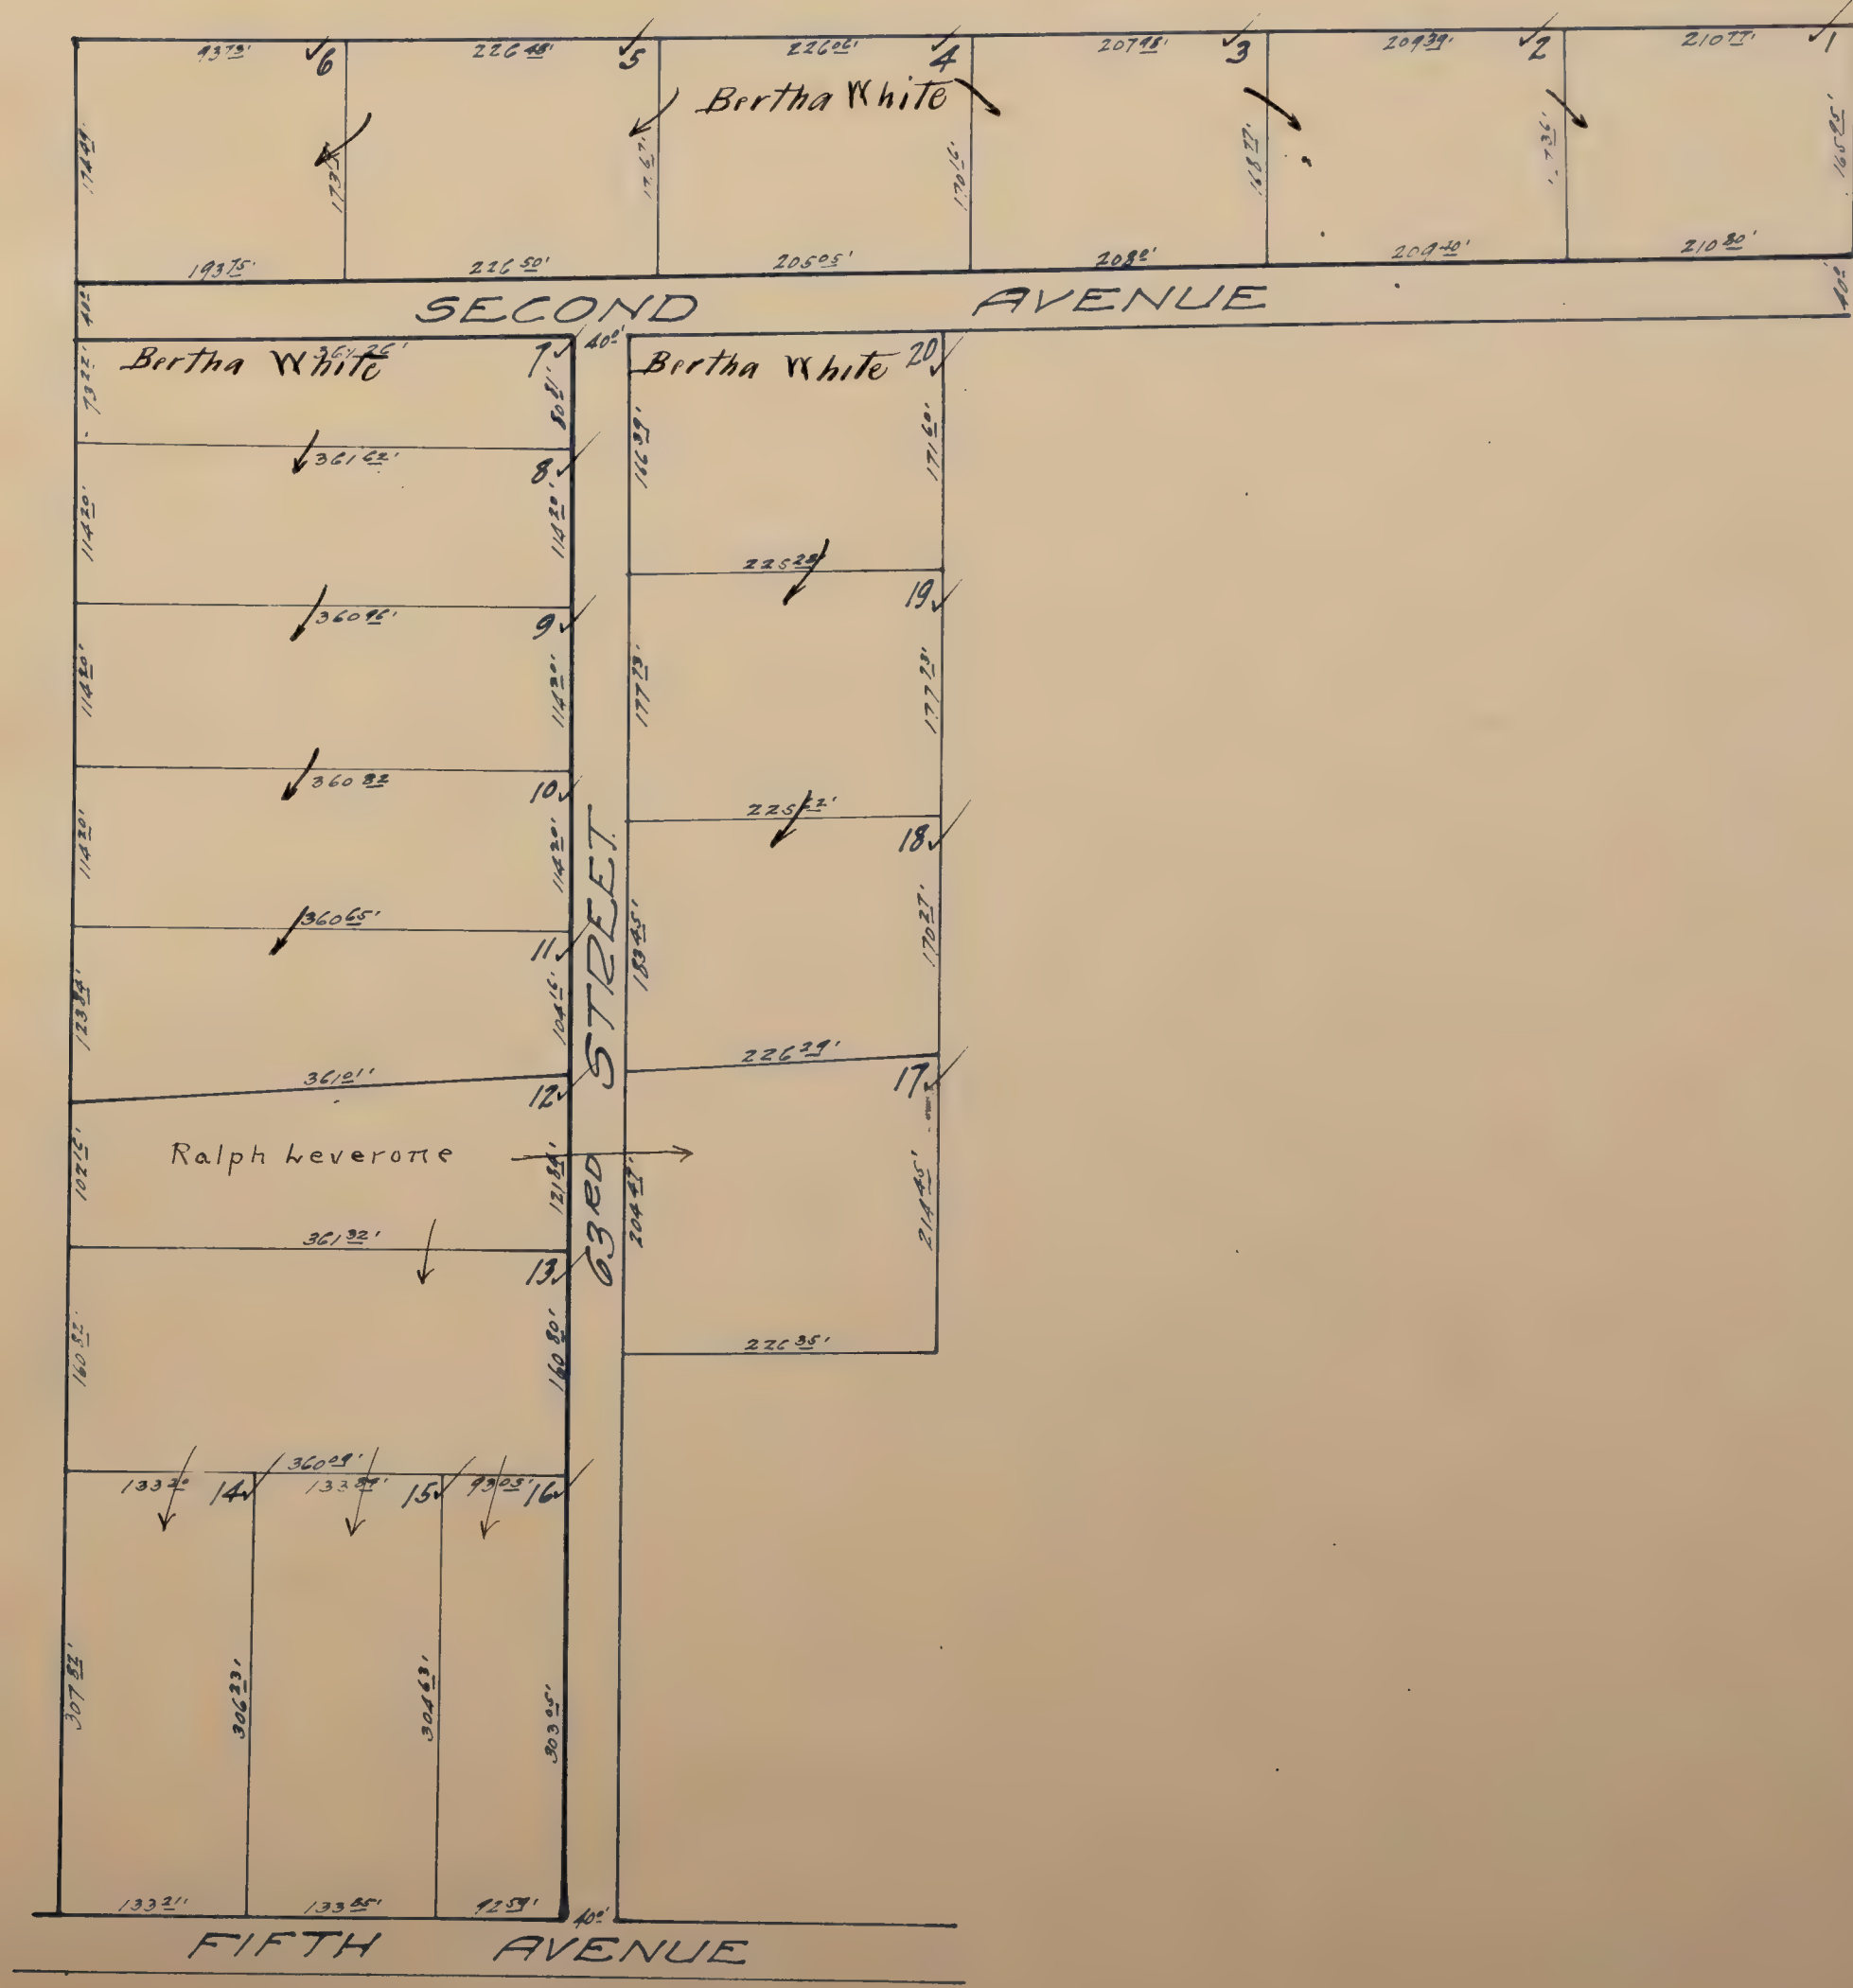



# WILLIAMSON TRACT ✓


Scale: 1 Inch = 80 feet.  
Blanks to Julia B. Oats

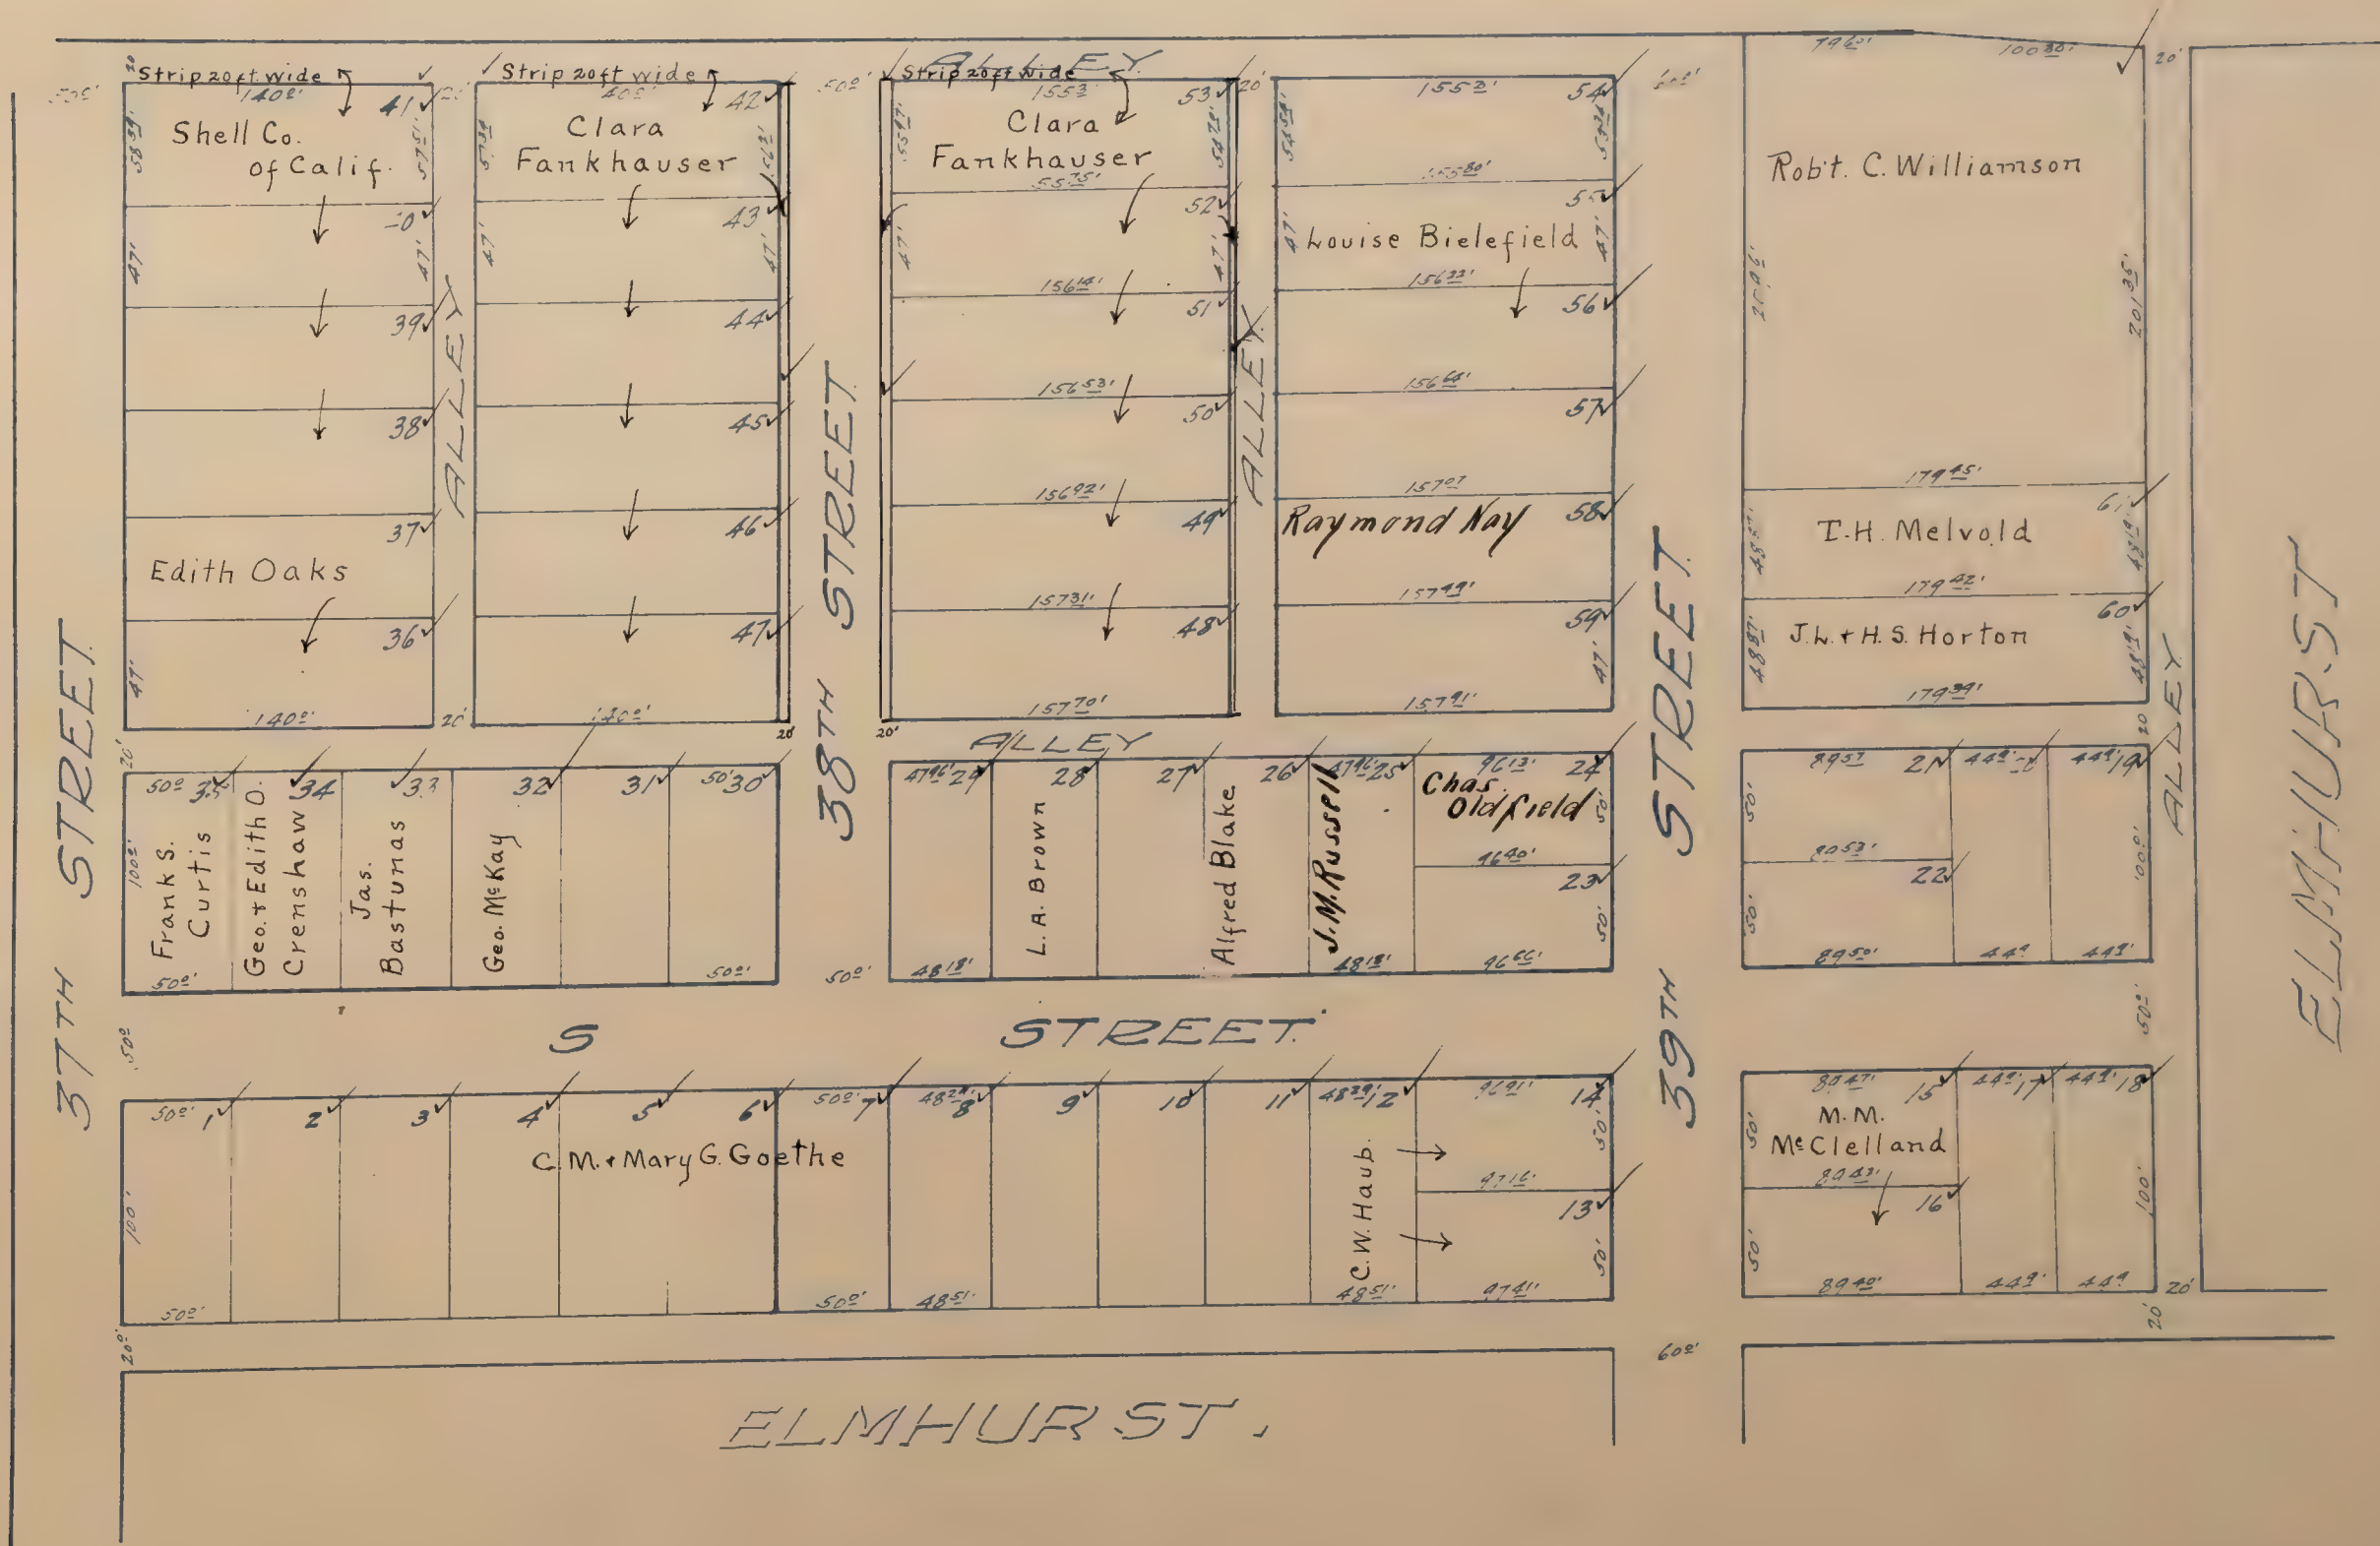



# WILLIS TRACT

Scale: 1 inch = 40 feet  
Blanks to Mary Willis

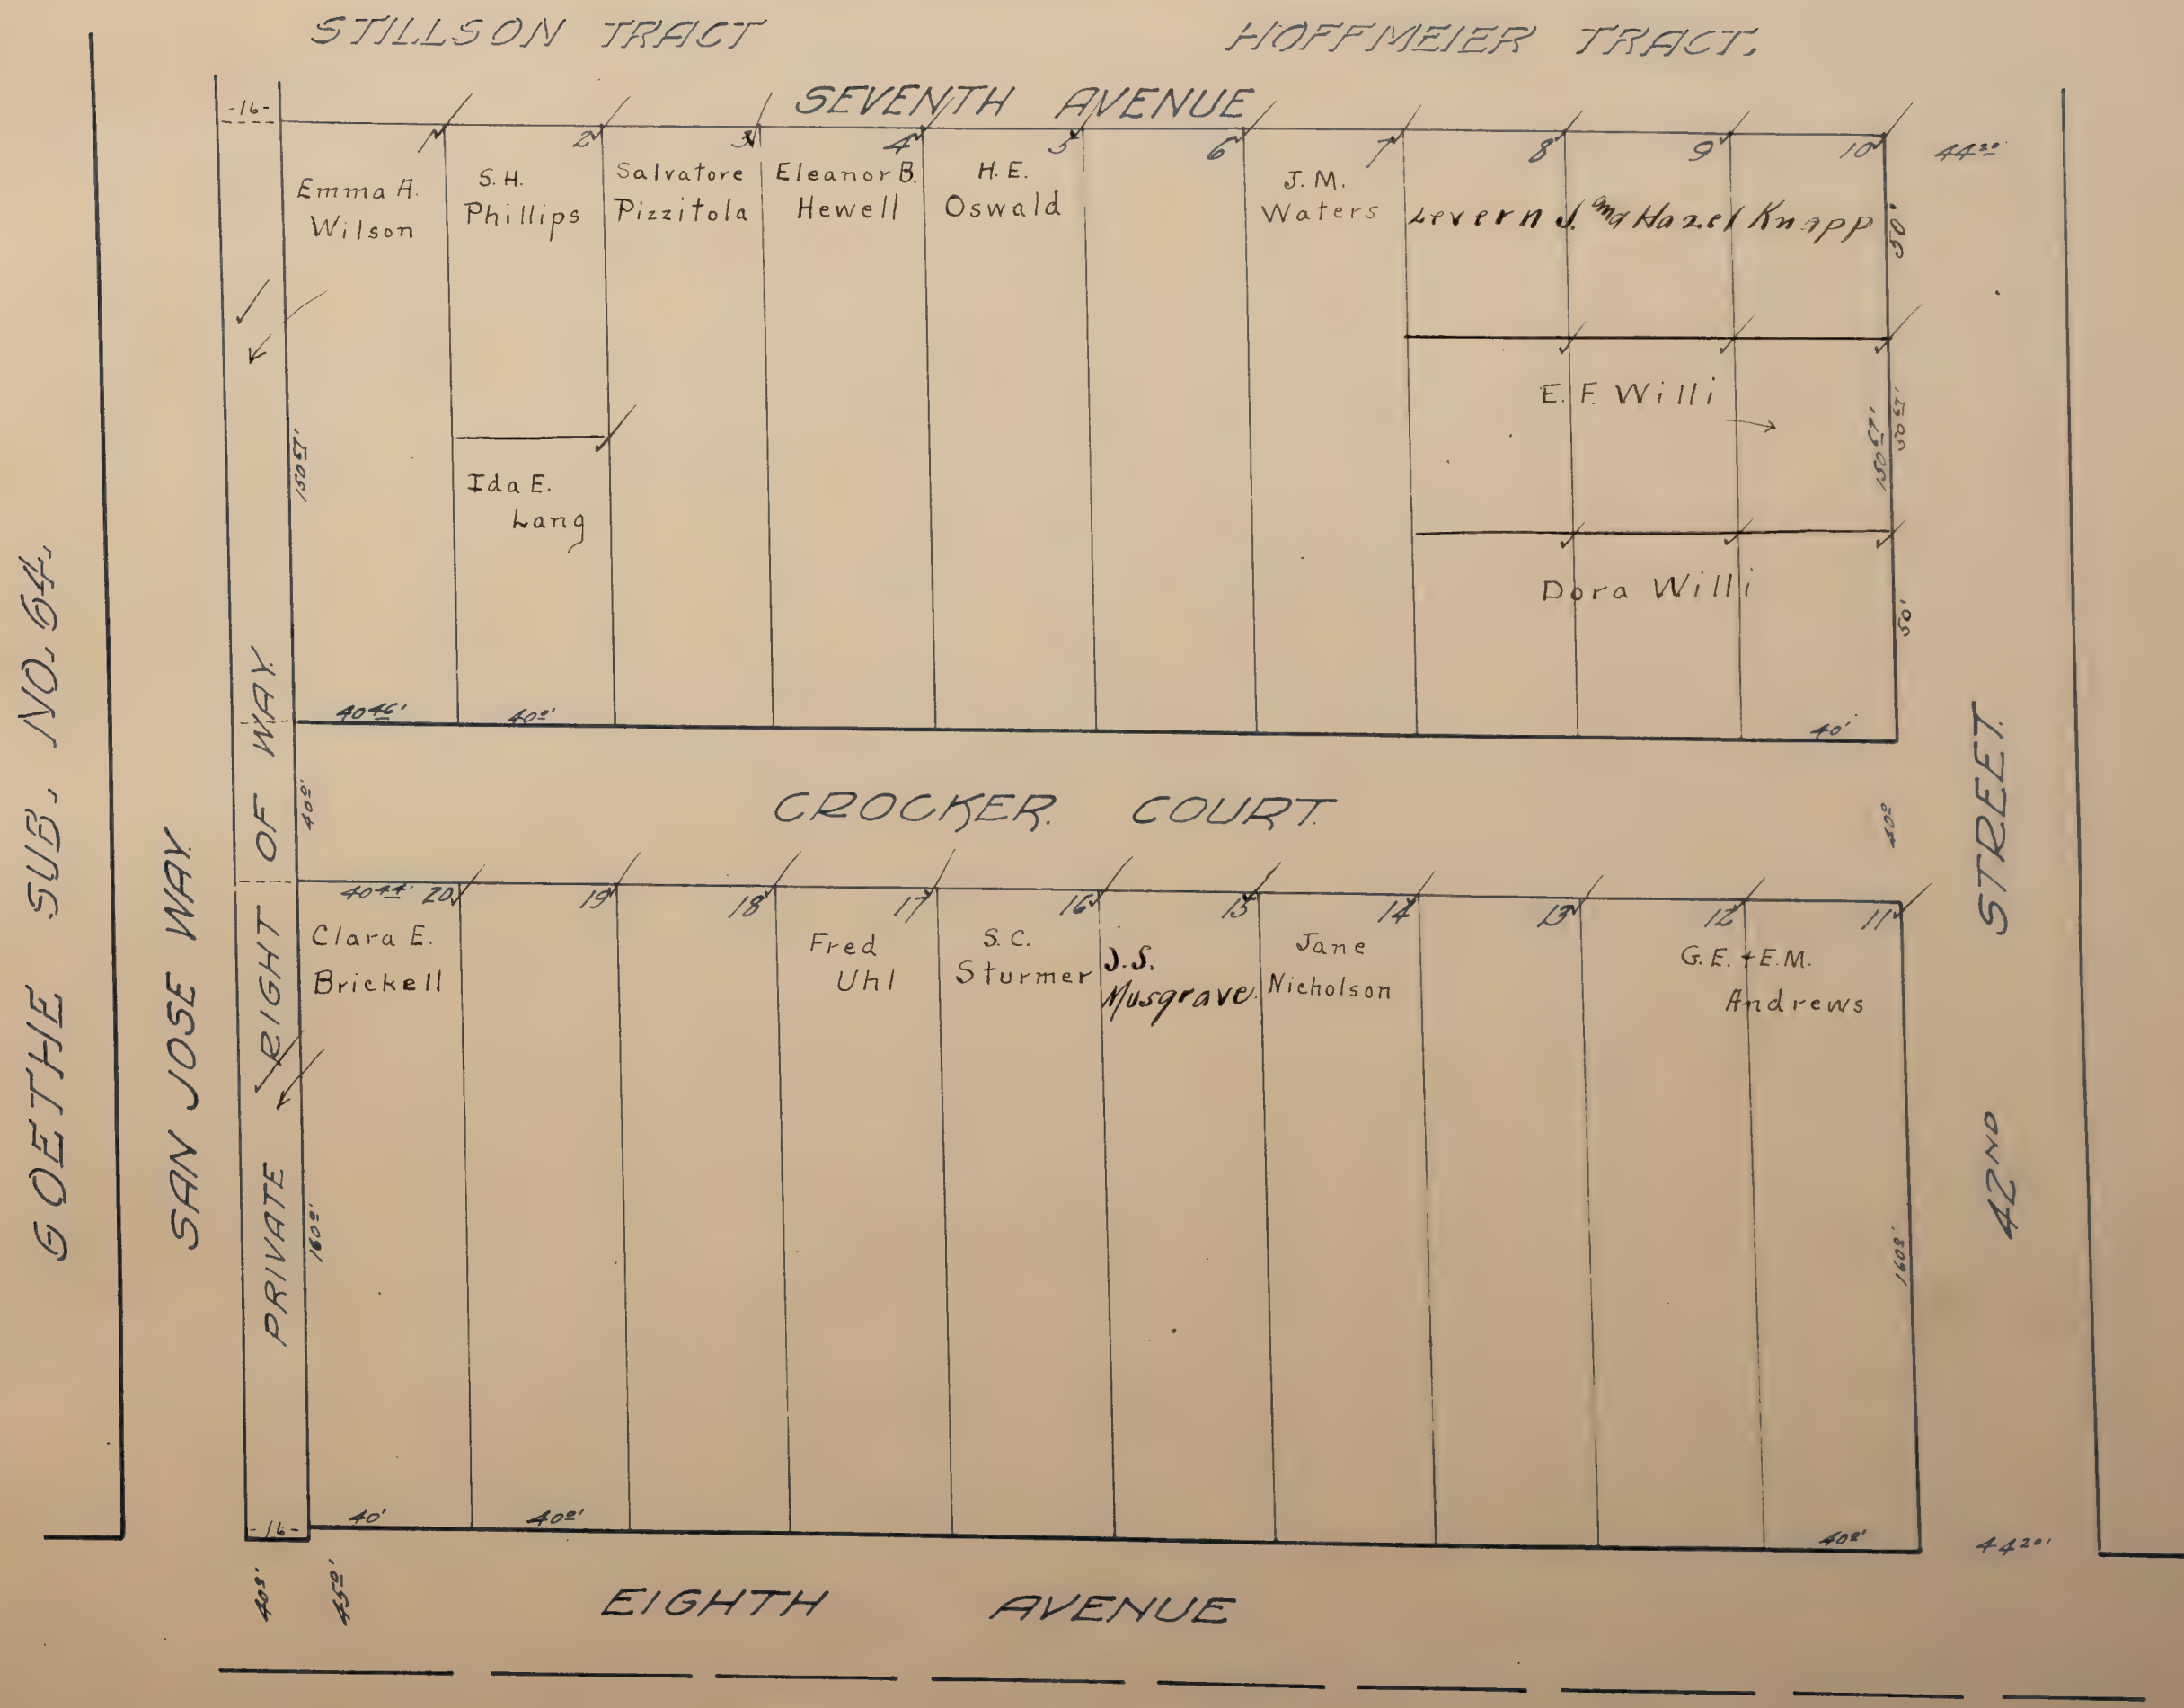



5  
~~§~~ DISTRICT ~~§~~

Scale: 1 Inch = 40 feet.






N. DISTRICT 6

PHILIP WOLF JR. SUBDN ✓  
OF  
LOTS 2 & 3 TULLAR HOMESTEAD.  
Scale: 1 inch = 160 feet.

PHILIP WOLF JR TRACT ✓  
Scale: 1 inch = 160 feet.




Re Sub by 100 to P. Wolf, Jr.

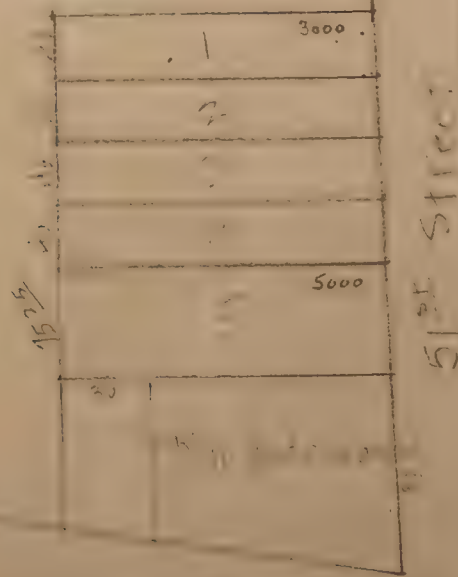



# WRIGHT TRACT ✓

Scale 1/4 inch = 120 feet

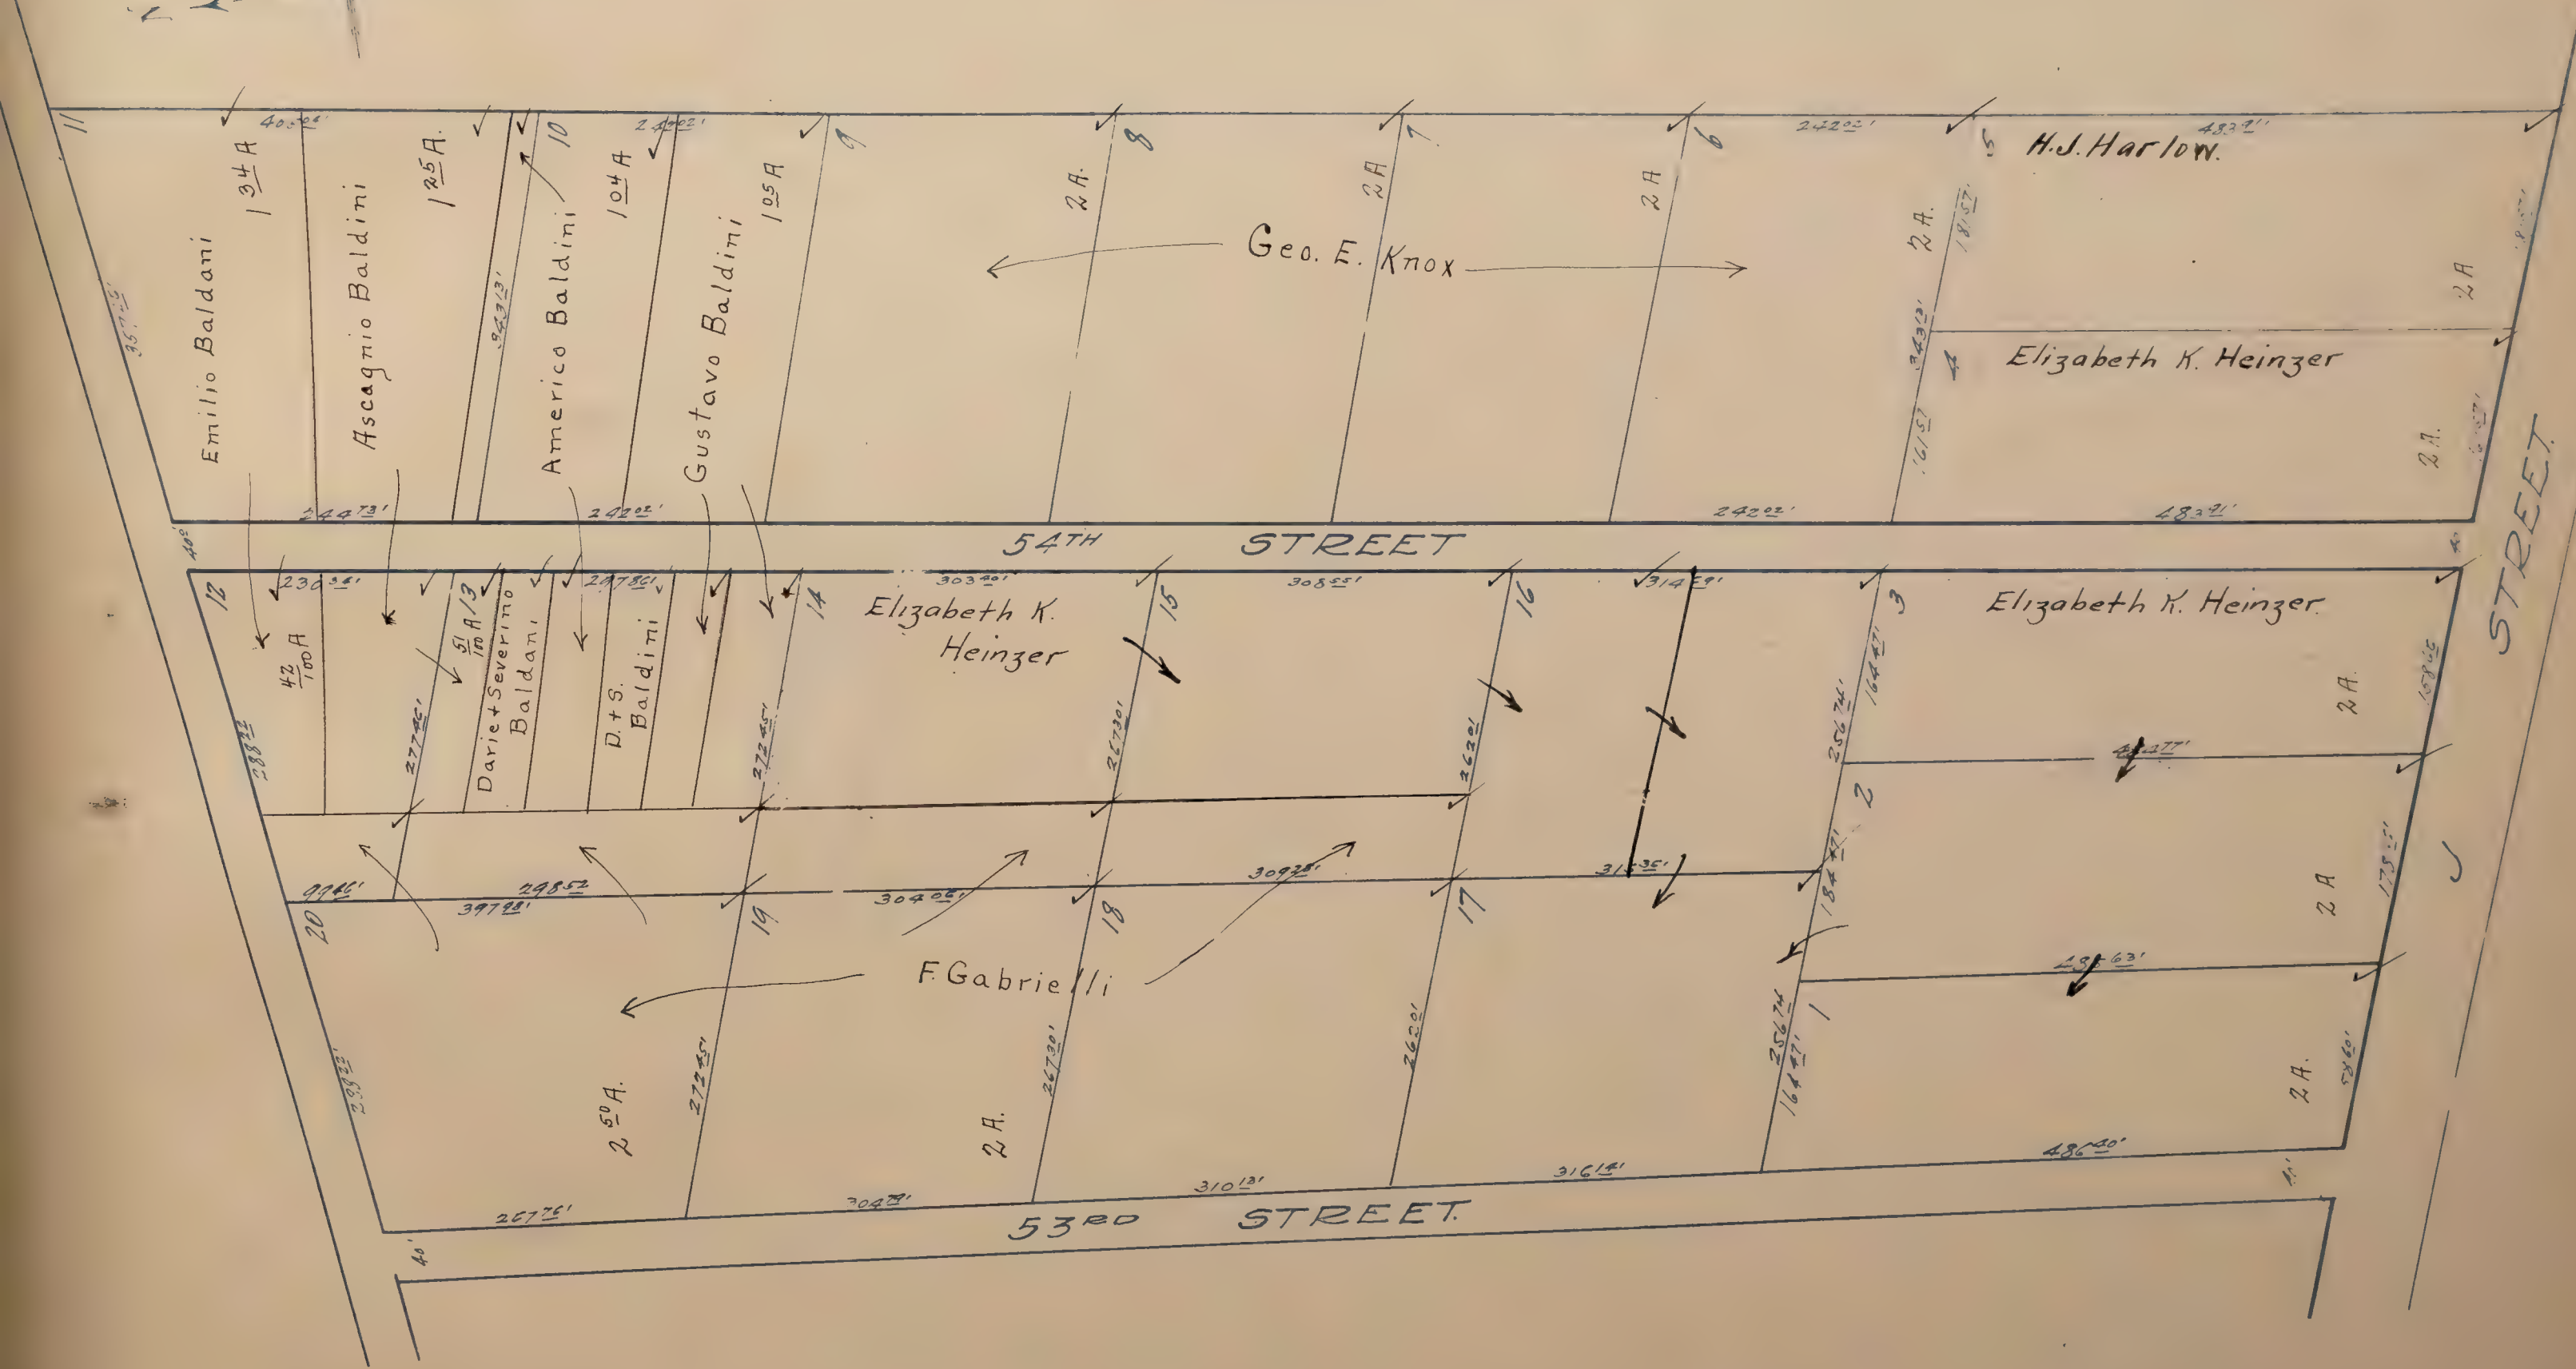




WRIGHT & KIMBROUGH TRACT No. 3 ✓

Scale: 1/4 inch = 120 feet.

DISTRICT 5

No. 3

34TH STREET

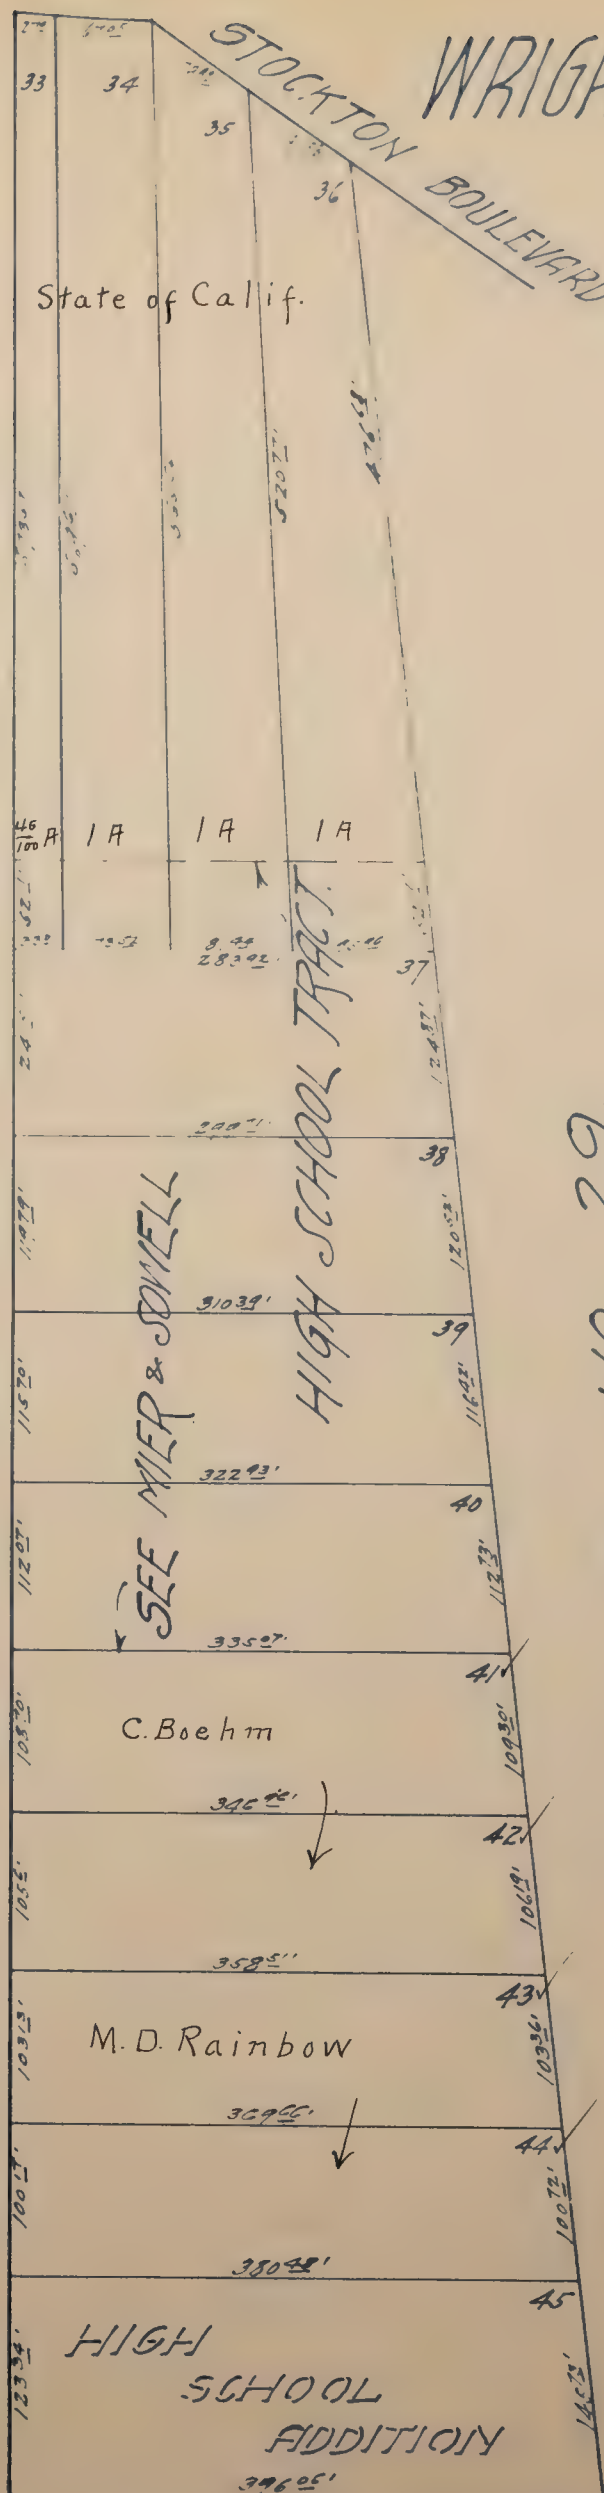

W & K TRACT NO. 29.



WRIGHT & KIMBROUGH TRACT No 4 ✓  
Scale: 1/16 inch = 120 feet.


Lots 51 to 61 Incl. + E 1/2 of 50 to C.E. Wright





# WRIGHT & KIMBROUGH TRACT No 9


Scale: 1 inch = 120 feet.

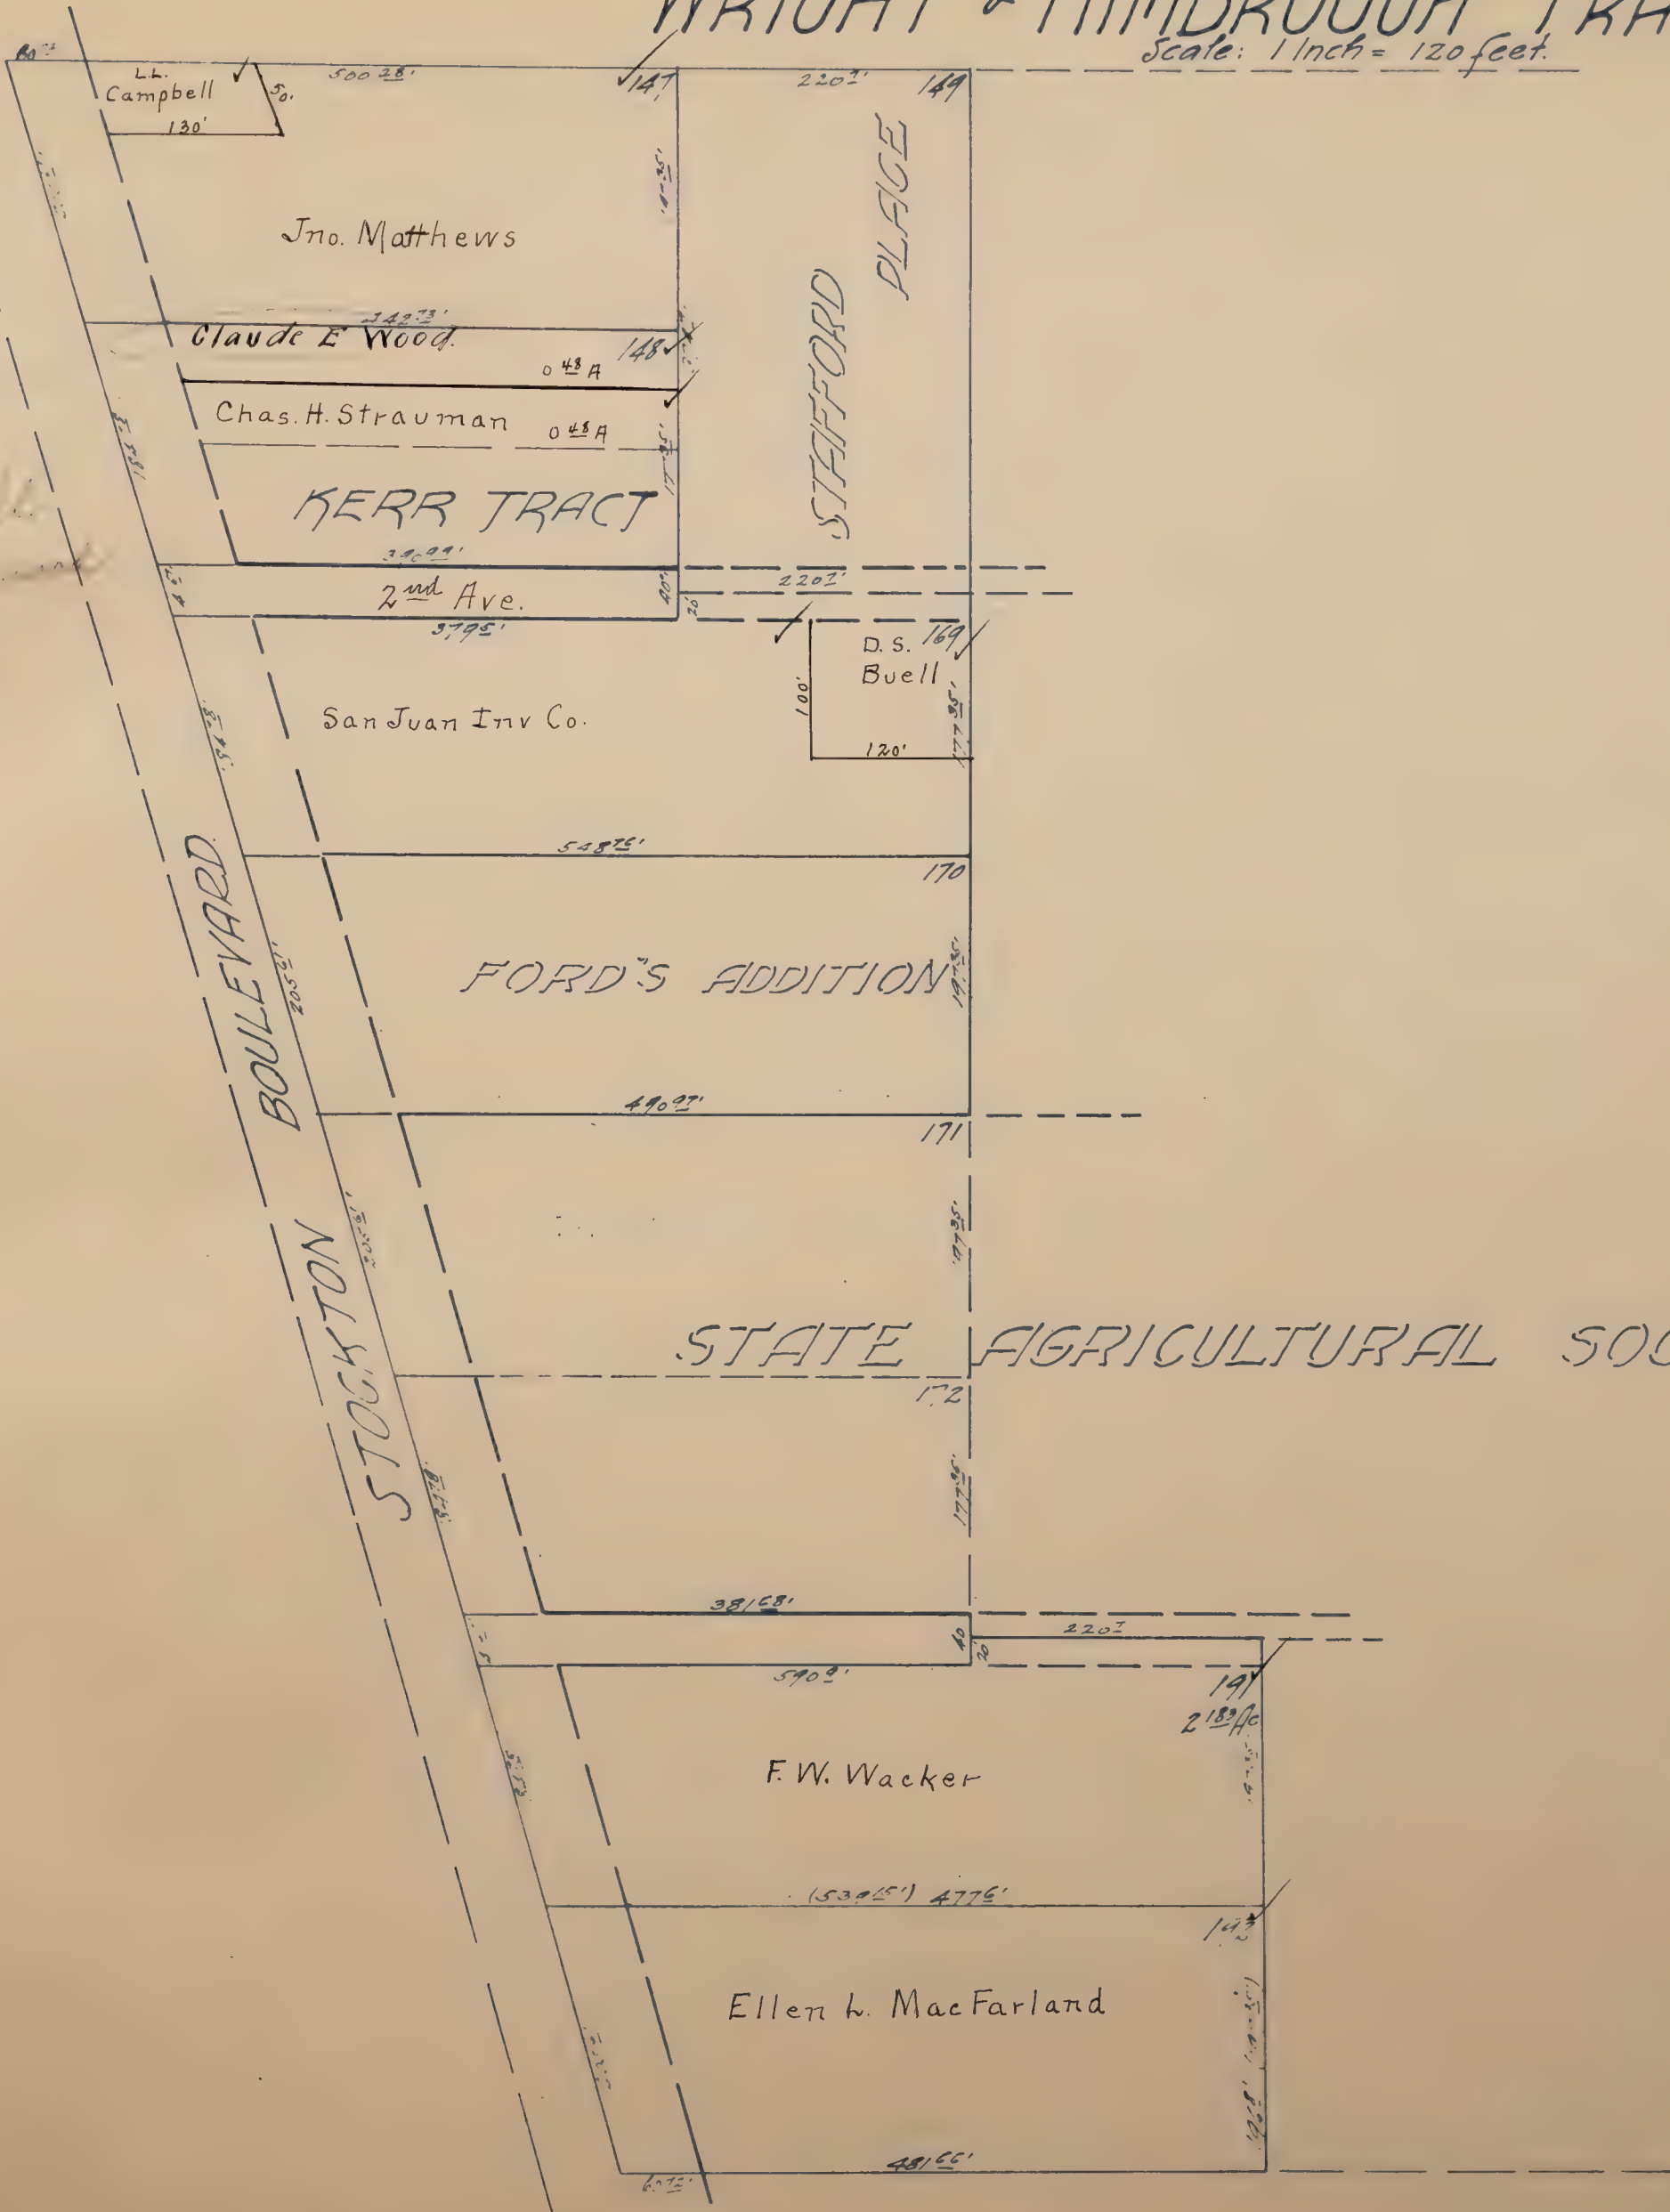



# WRIGHT & KIMBROUGH TRACT NO. 10 ✓

Scale: 1 inch = 120 feet.

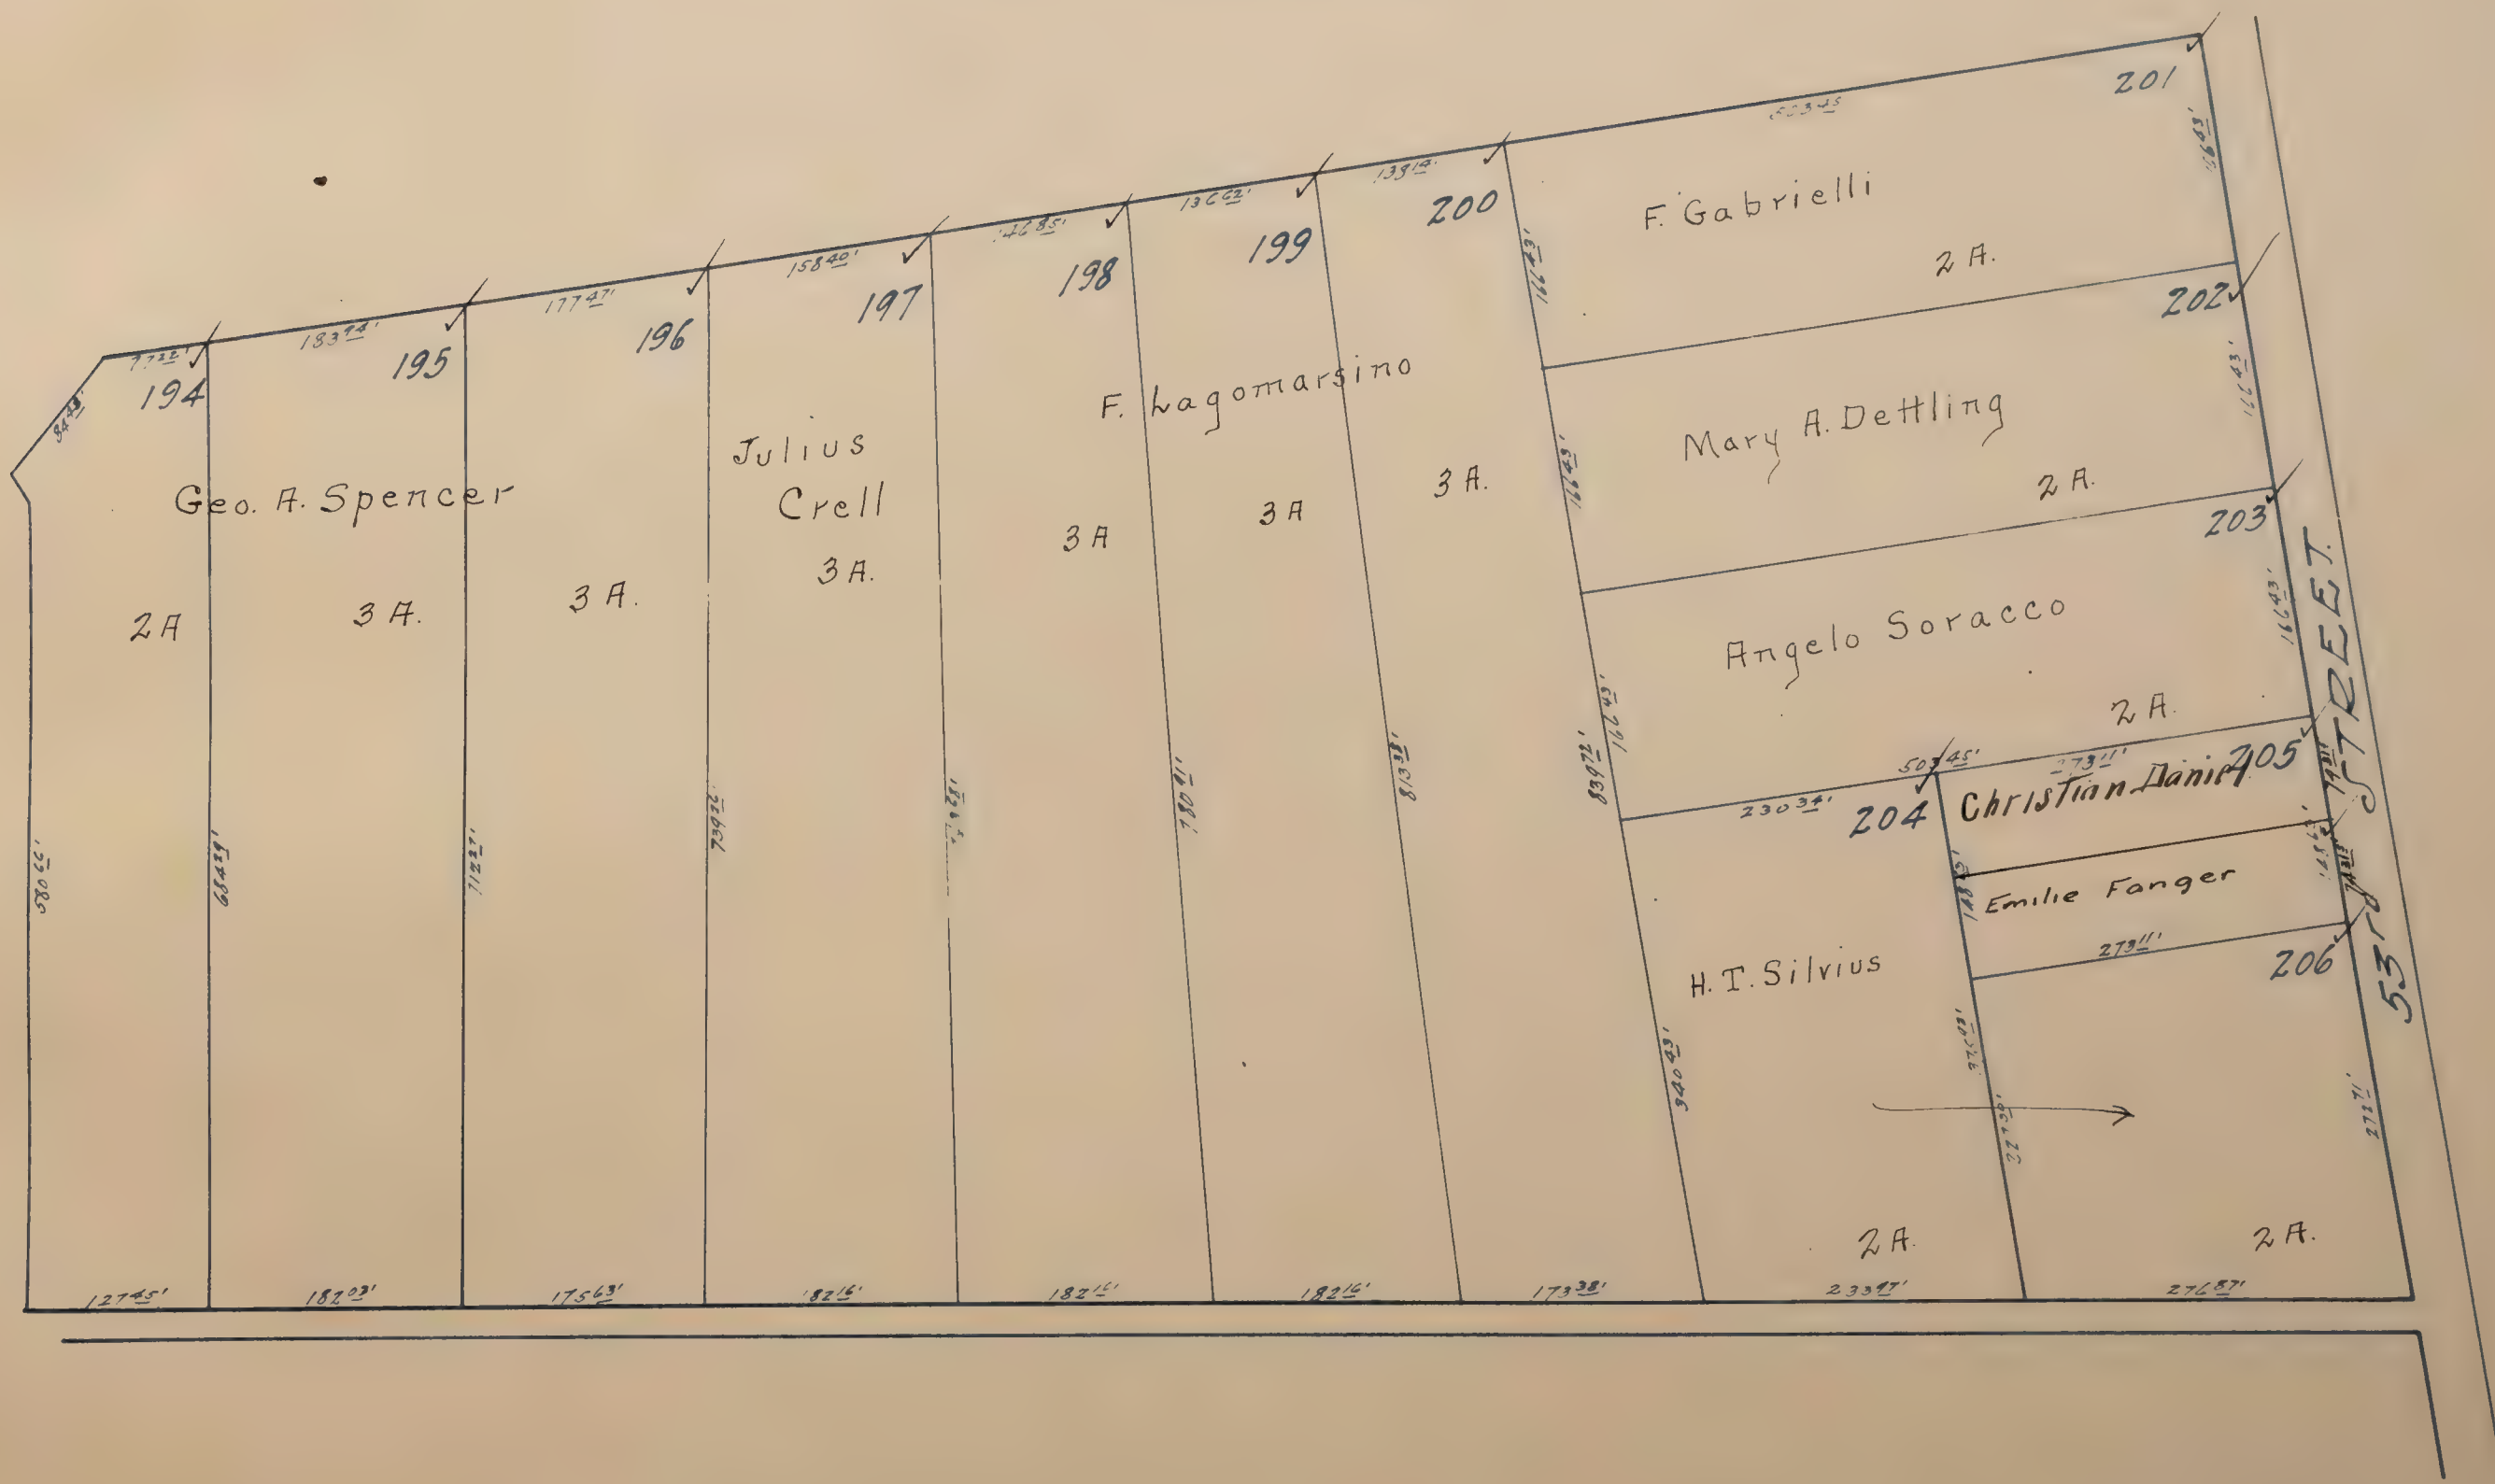




# WRIGHT & KIMBROUGH ADD<sup>N</sup> NO 14 ✓ Scale: 1/4 inch = 80 feet.



W & K TRACT NO 9.




Scale: 1 inch = 120 feet

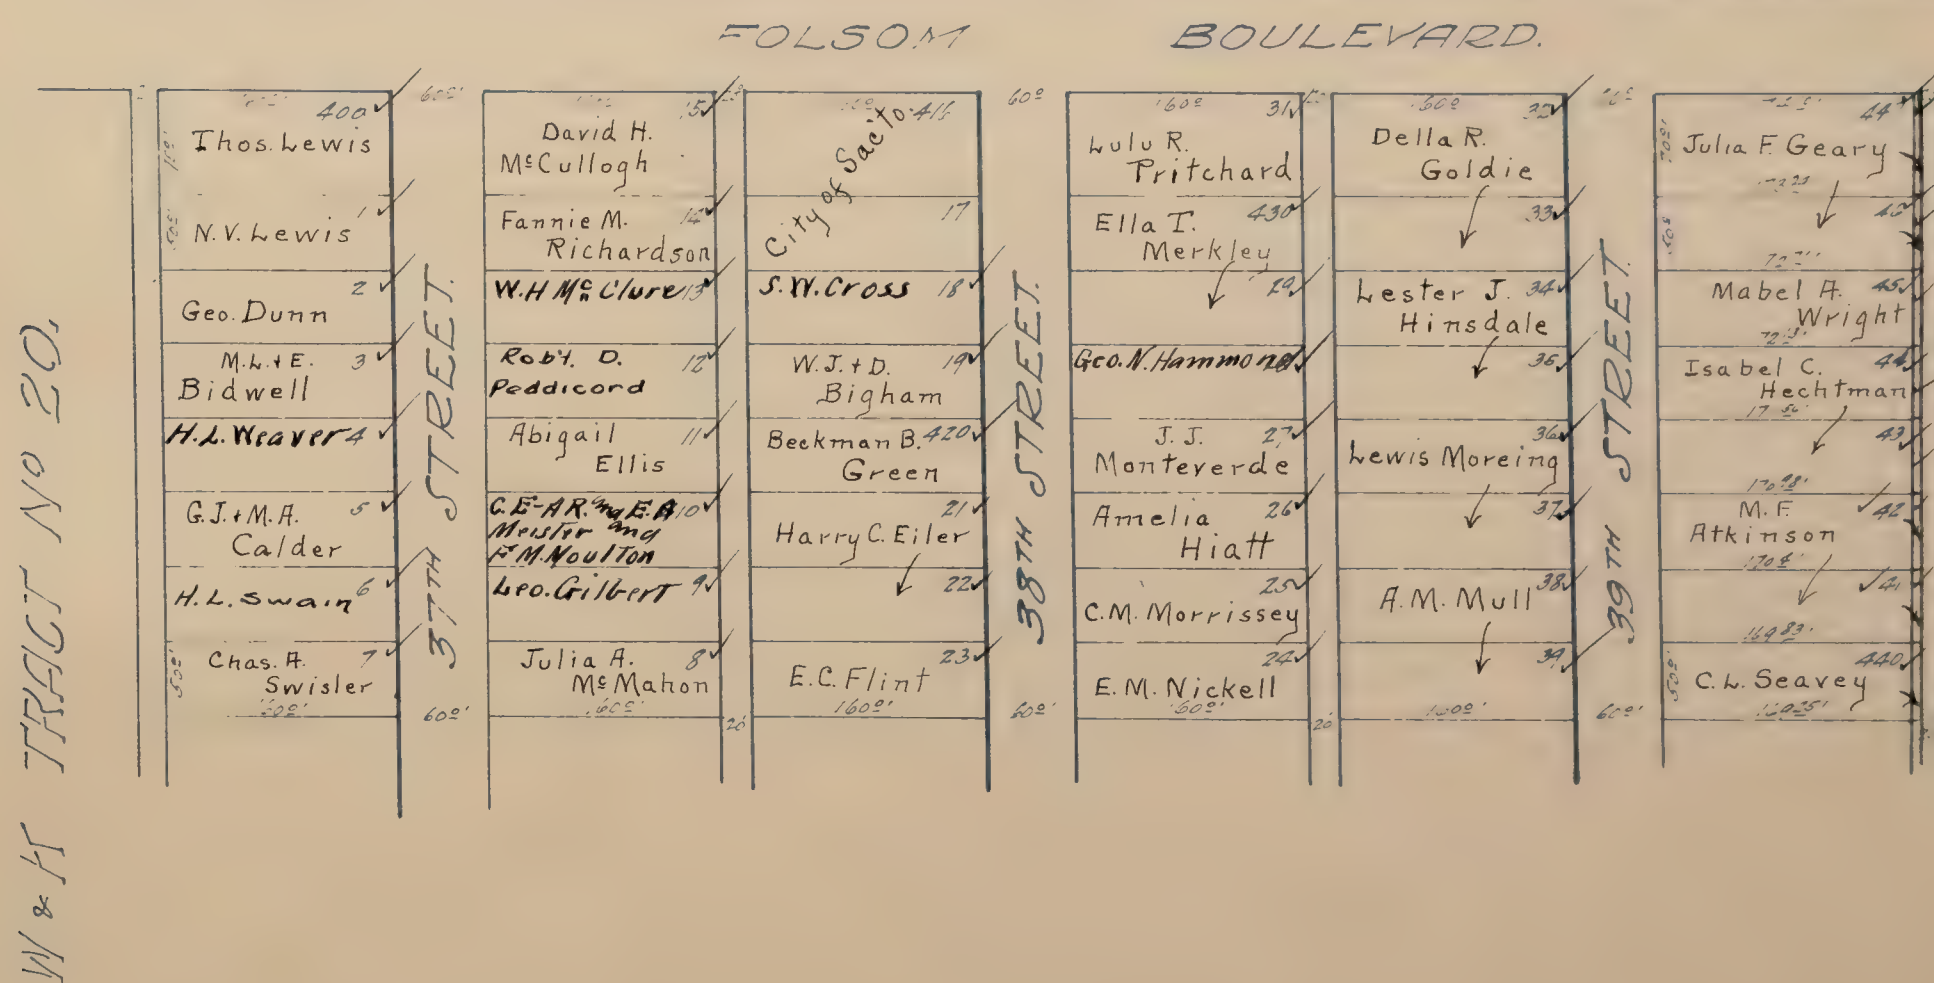



WRIGHT & KIMBROUGH SUB. NO 18.  
Scale: 1 inch = 80 feet.

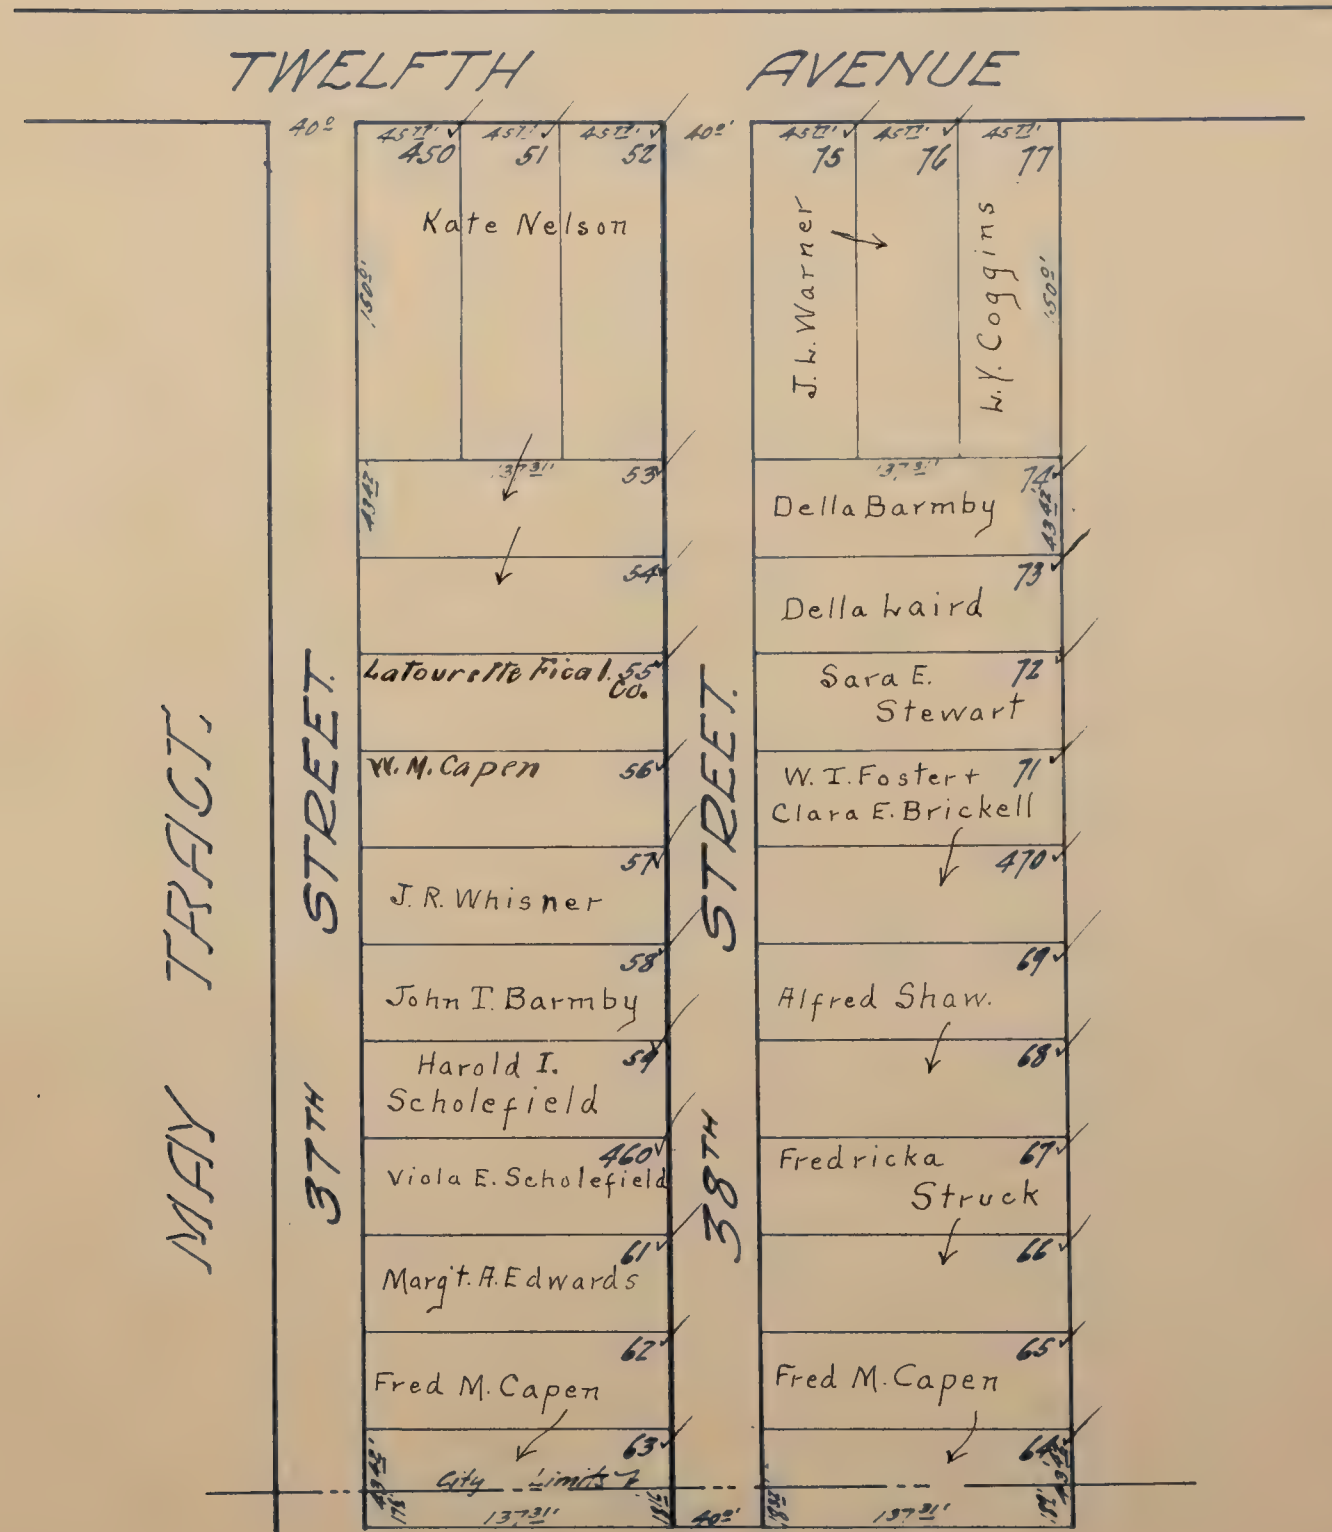




# WRIGHT & KIMBROUGH SUB. NO 19.

Scale: 1 inch = 120 feet.

Blanks to Book Inv. Co.

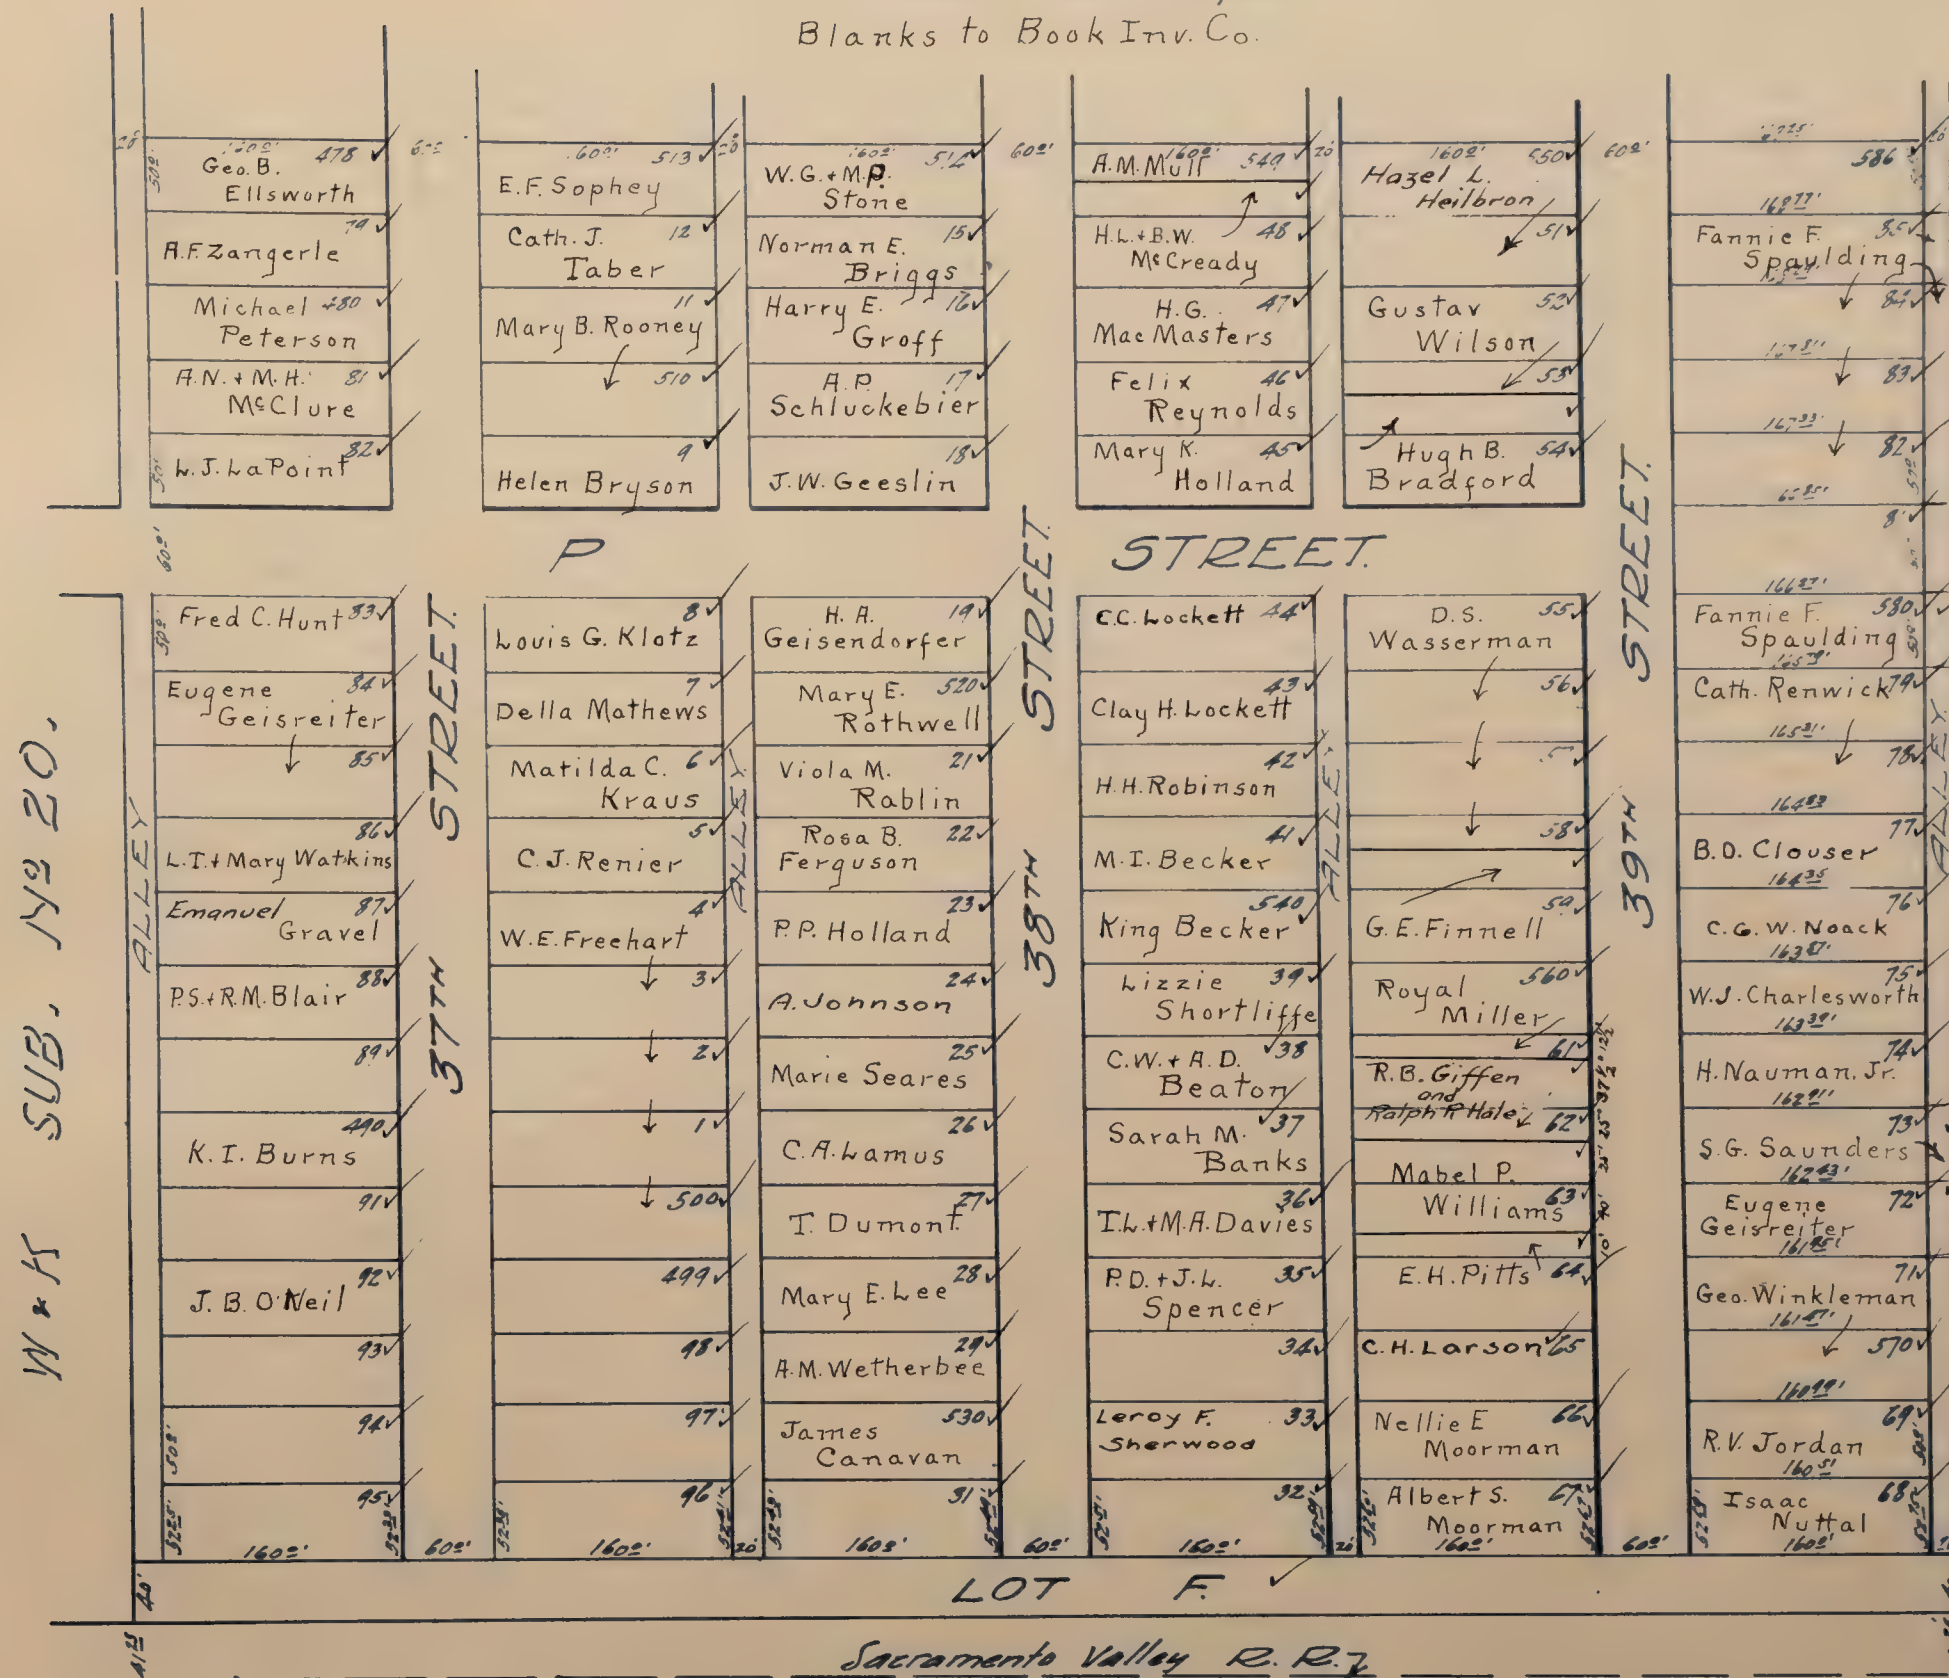



# WRIGHT & KIMBROUGH SUB. NO 20 ✓

Scale: 1/4 inch = 120 feet.

Blanks to Book Inv. Co






# WRIGHT & KIMBROUGH TRACT NO 21

Scale: 1 inch = 120 feet

Blanks to C.E. Wright

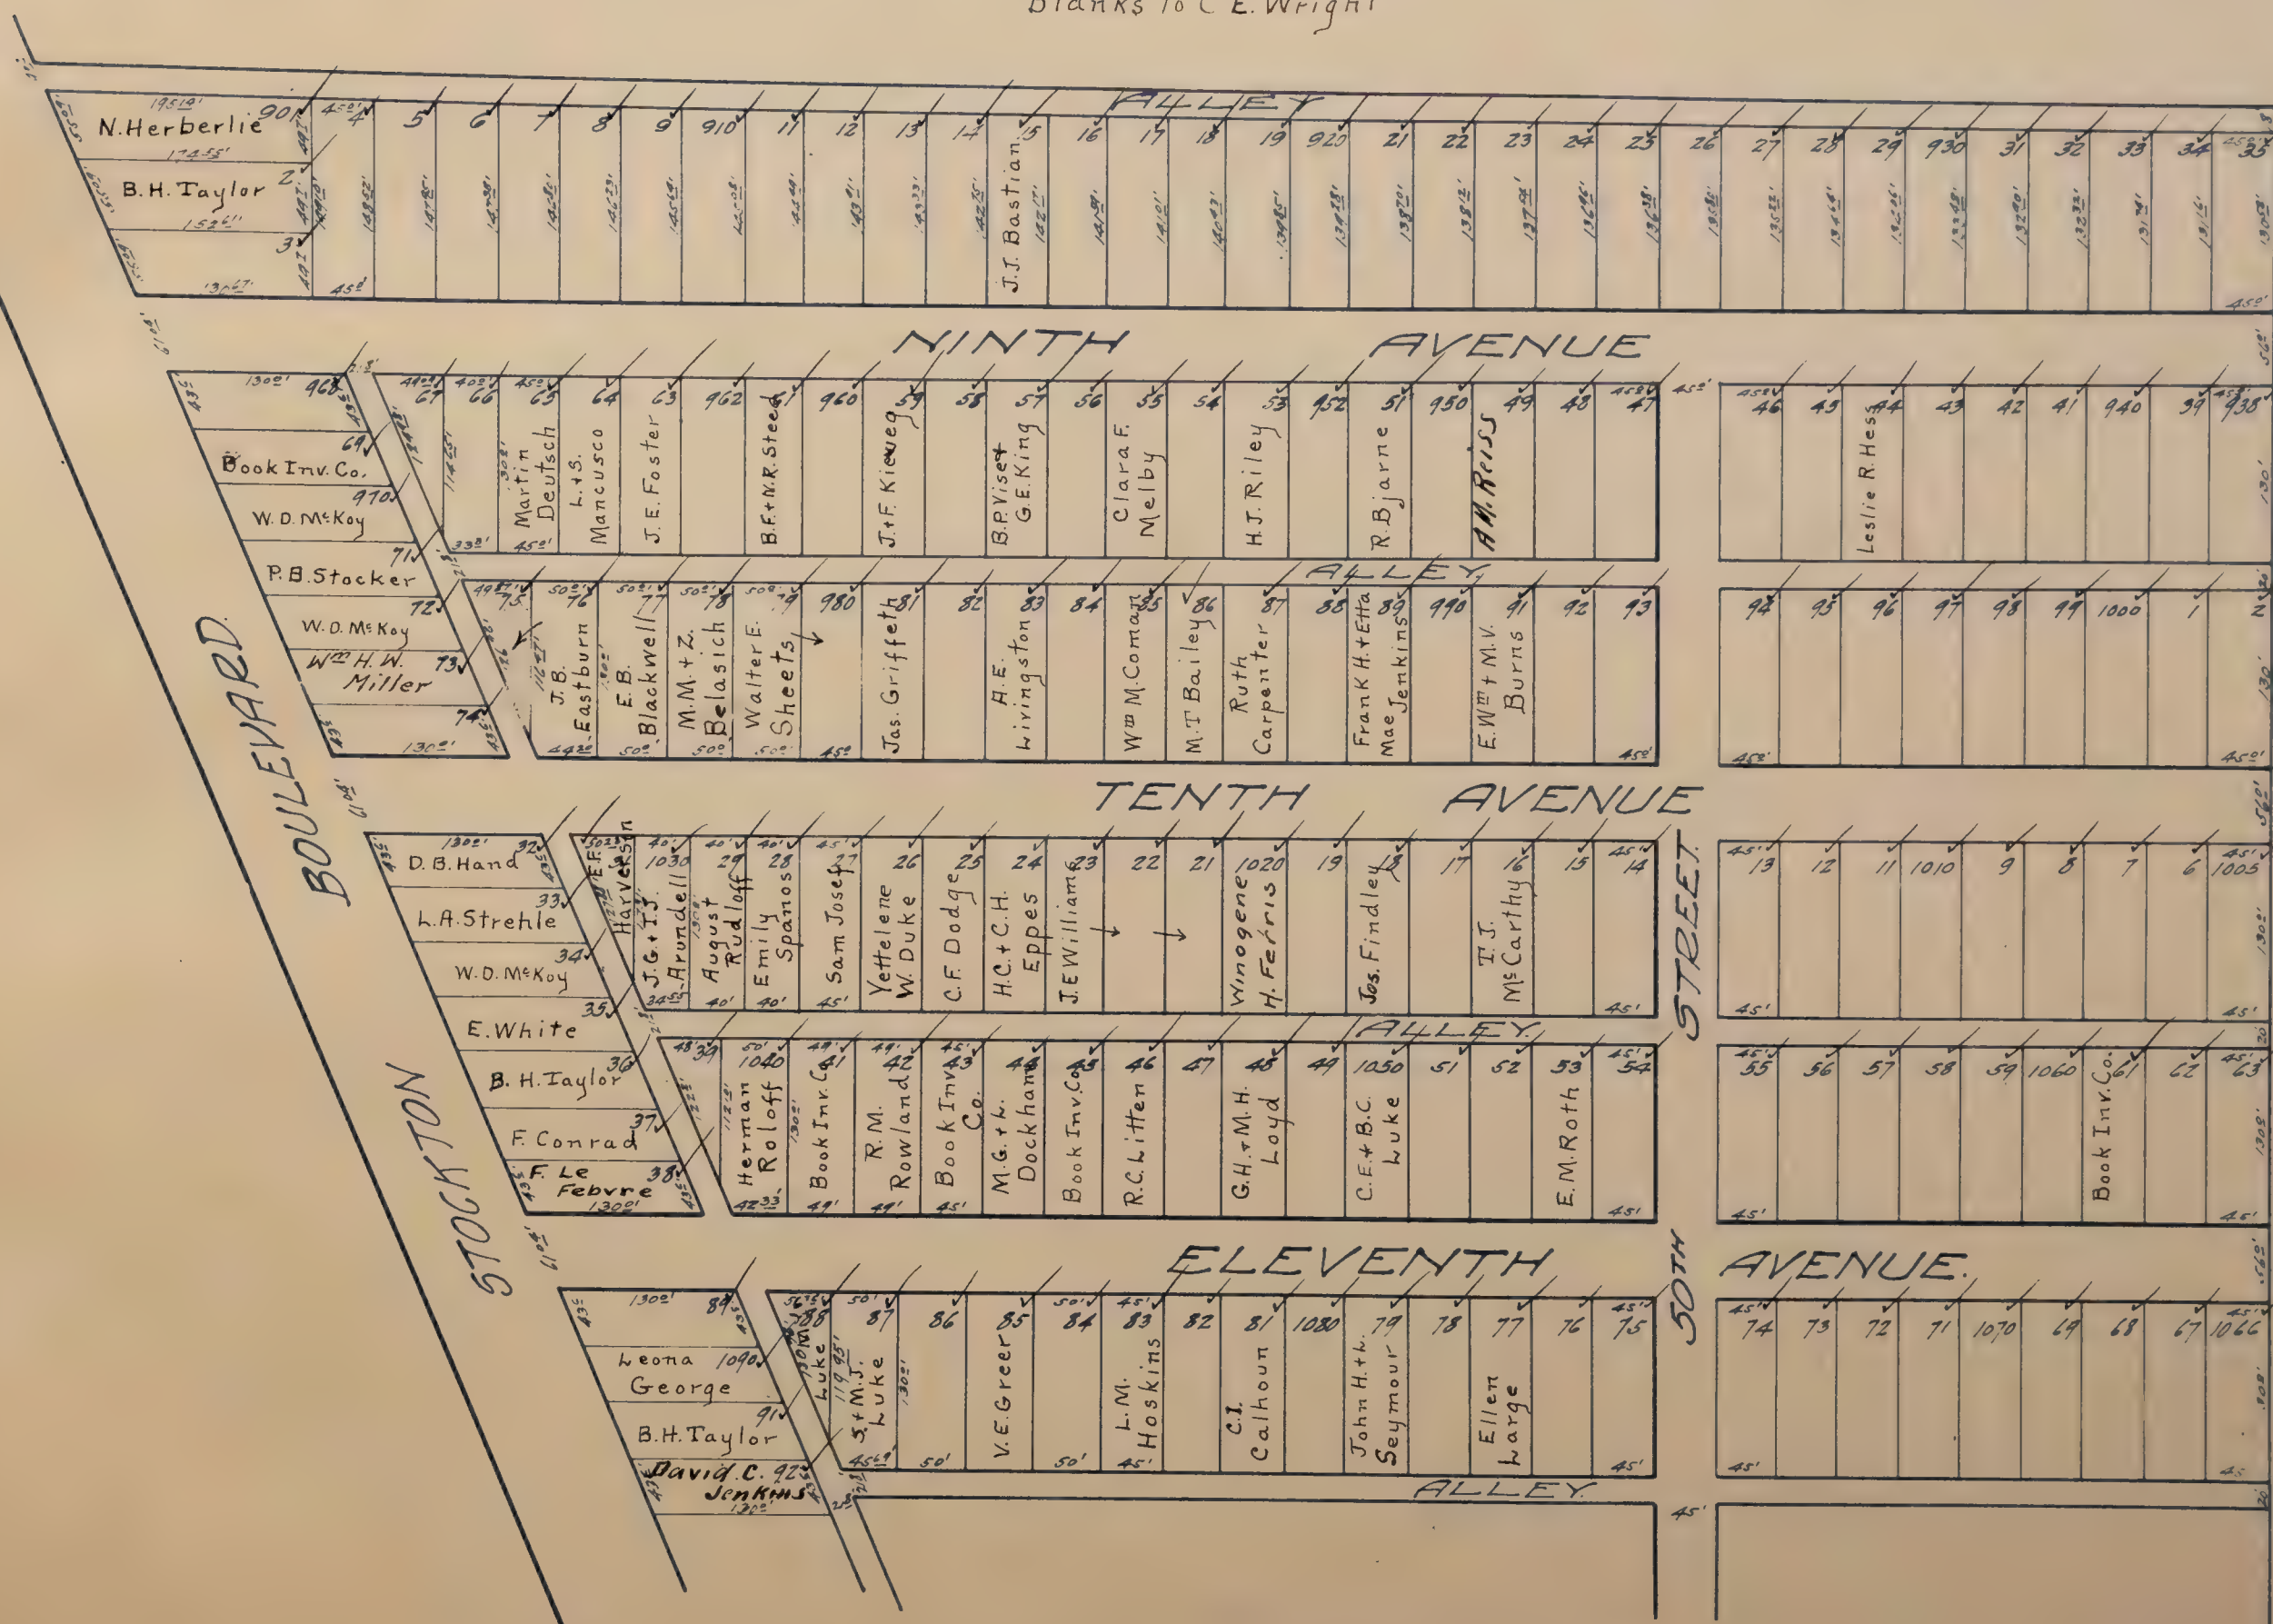




## WRIGHT &amp; KIMBROUGH TRACT No 21 ✓

Scale: 1 inch = 120 feet


Blanks to C.E. Wright

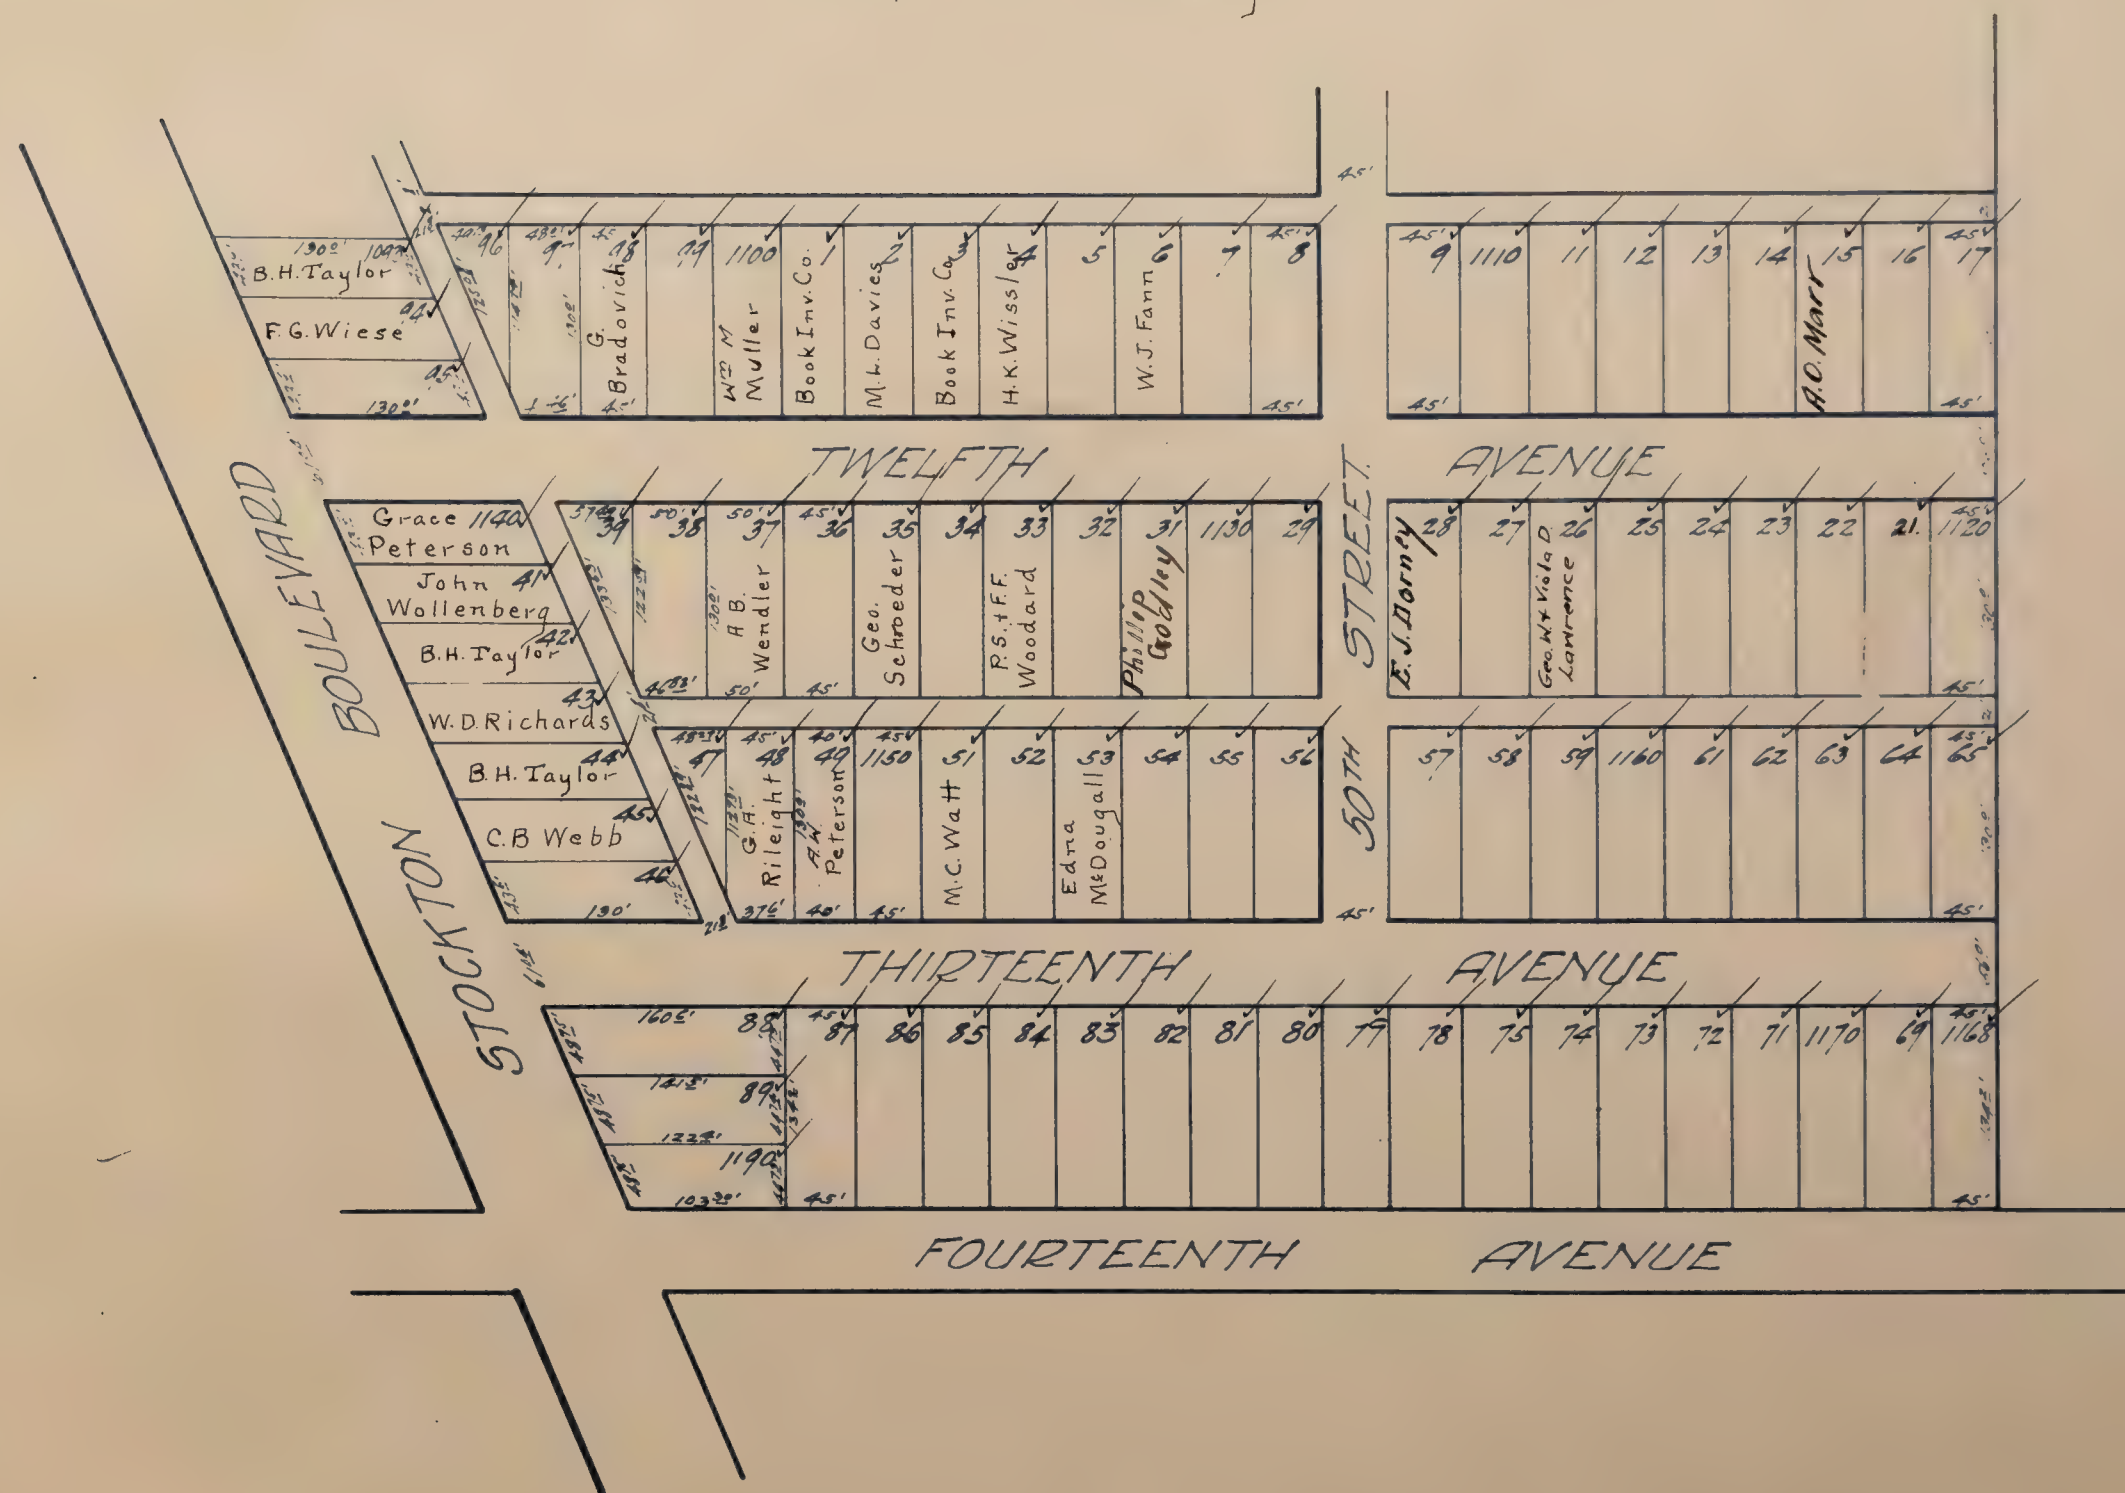



WRIGHT & KIMBROUGH SUB. NO 22 ✓  
Scale: 1 inch = 120 feet

Blanks to Wright & Kimbrough

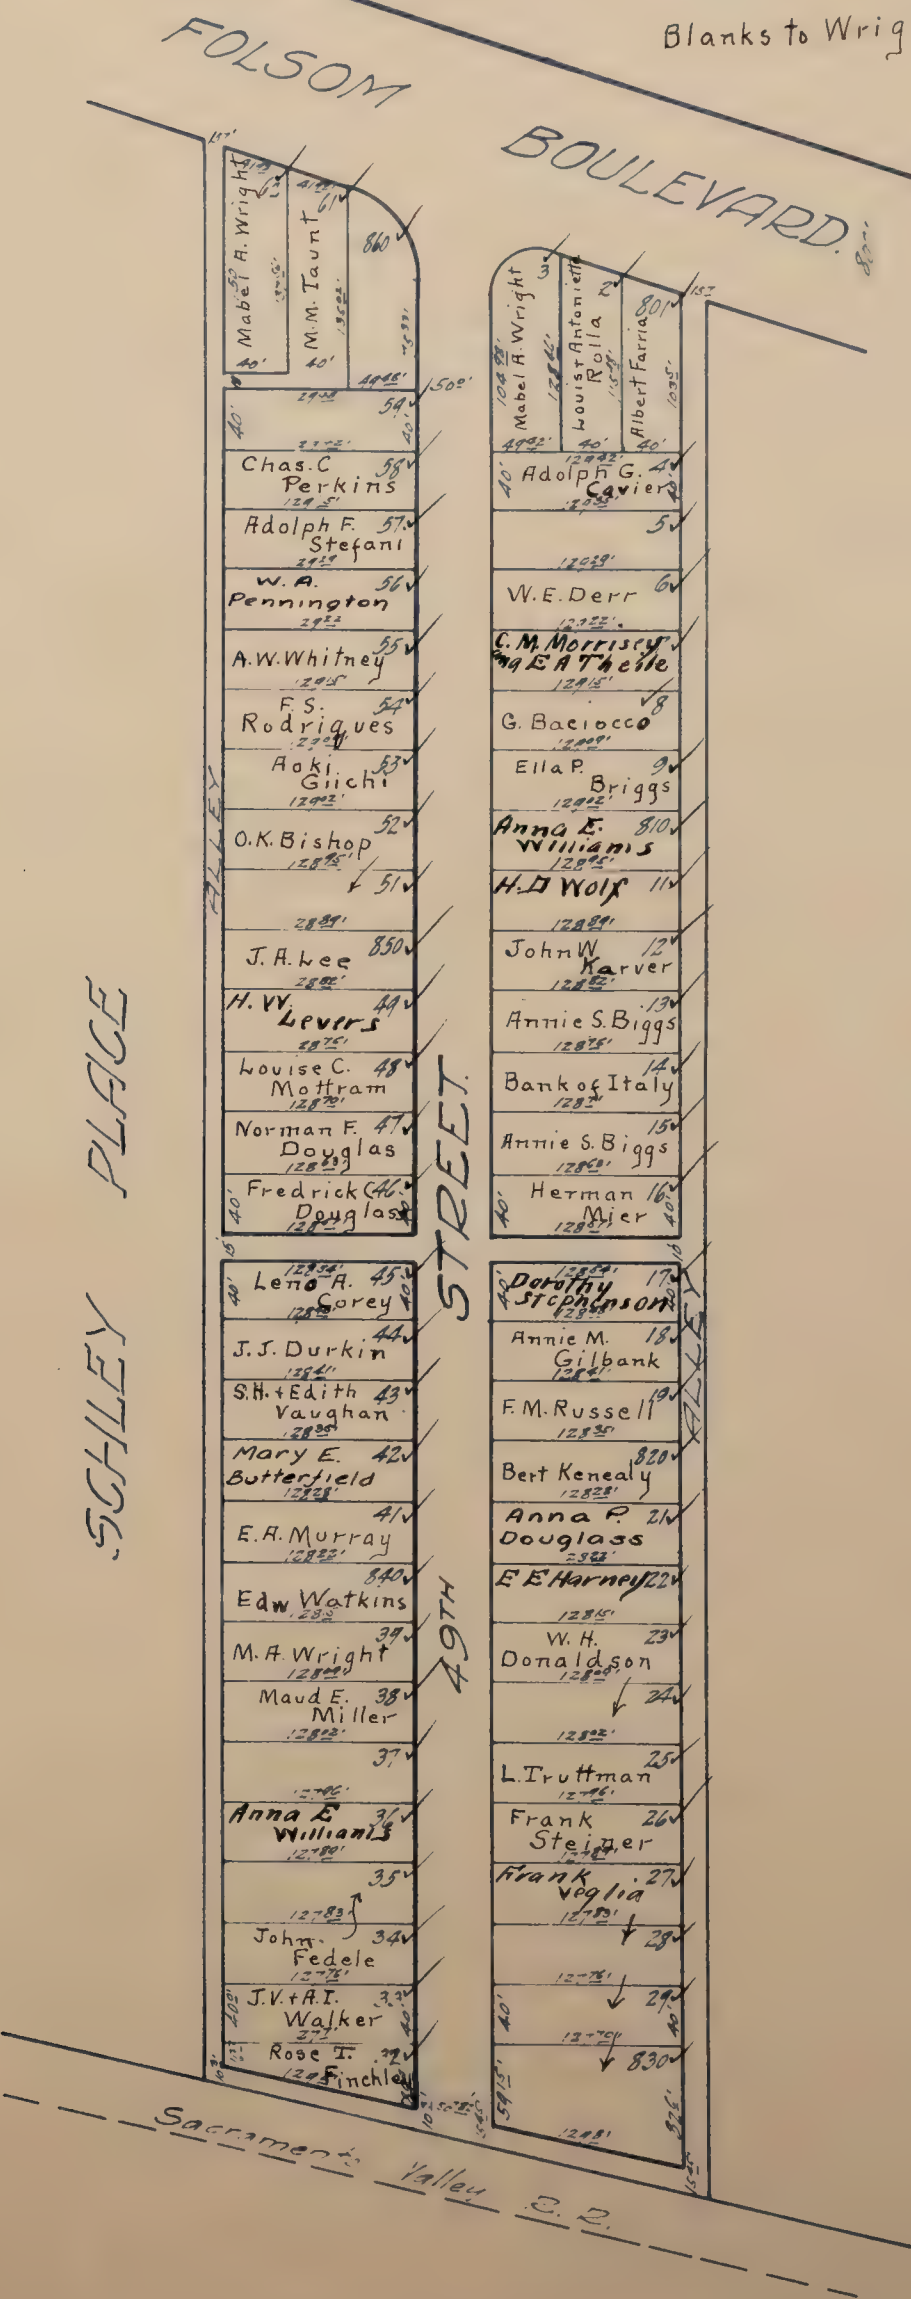




WRIGHT AND KIMBROUGH TRACT No 24.

Scale: 1 inch = 100 feet.

Blanks to C.E. Wright

Lots 1544 to 1561  
1596 " 1613  
1614 " 1632  
1667 " 1704  
1739 " 1776  
1811 " 1829

J STREET SUBURBAN TRACT No 24.

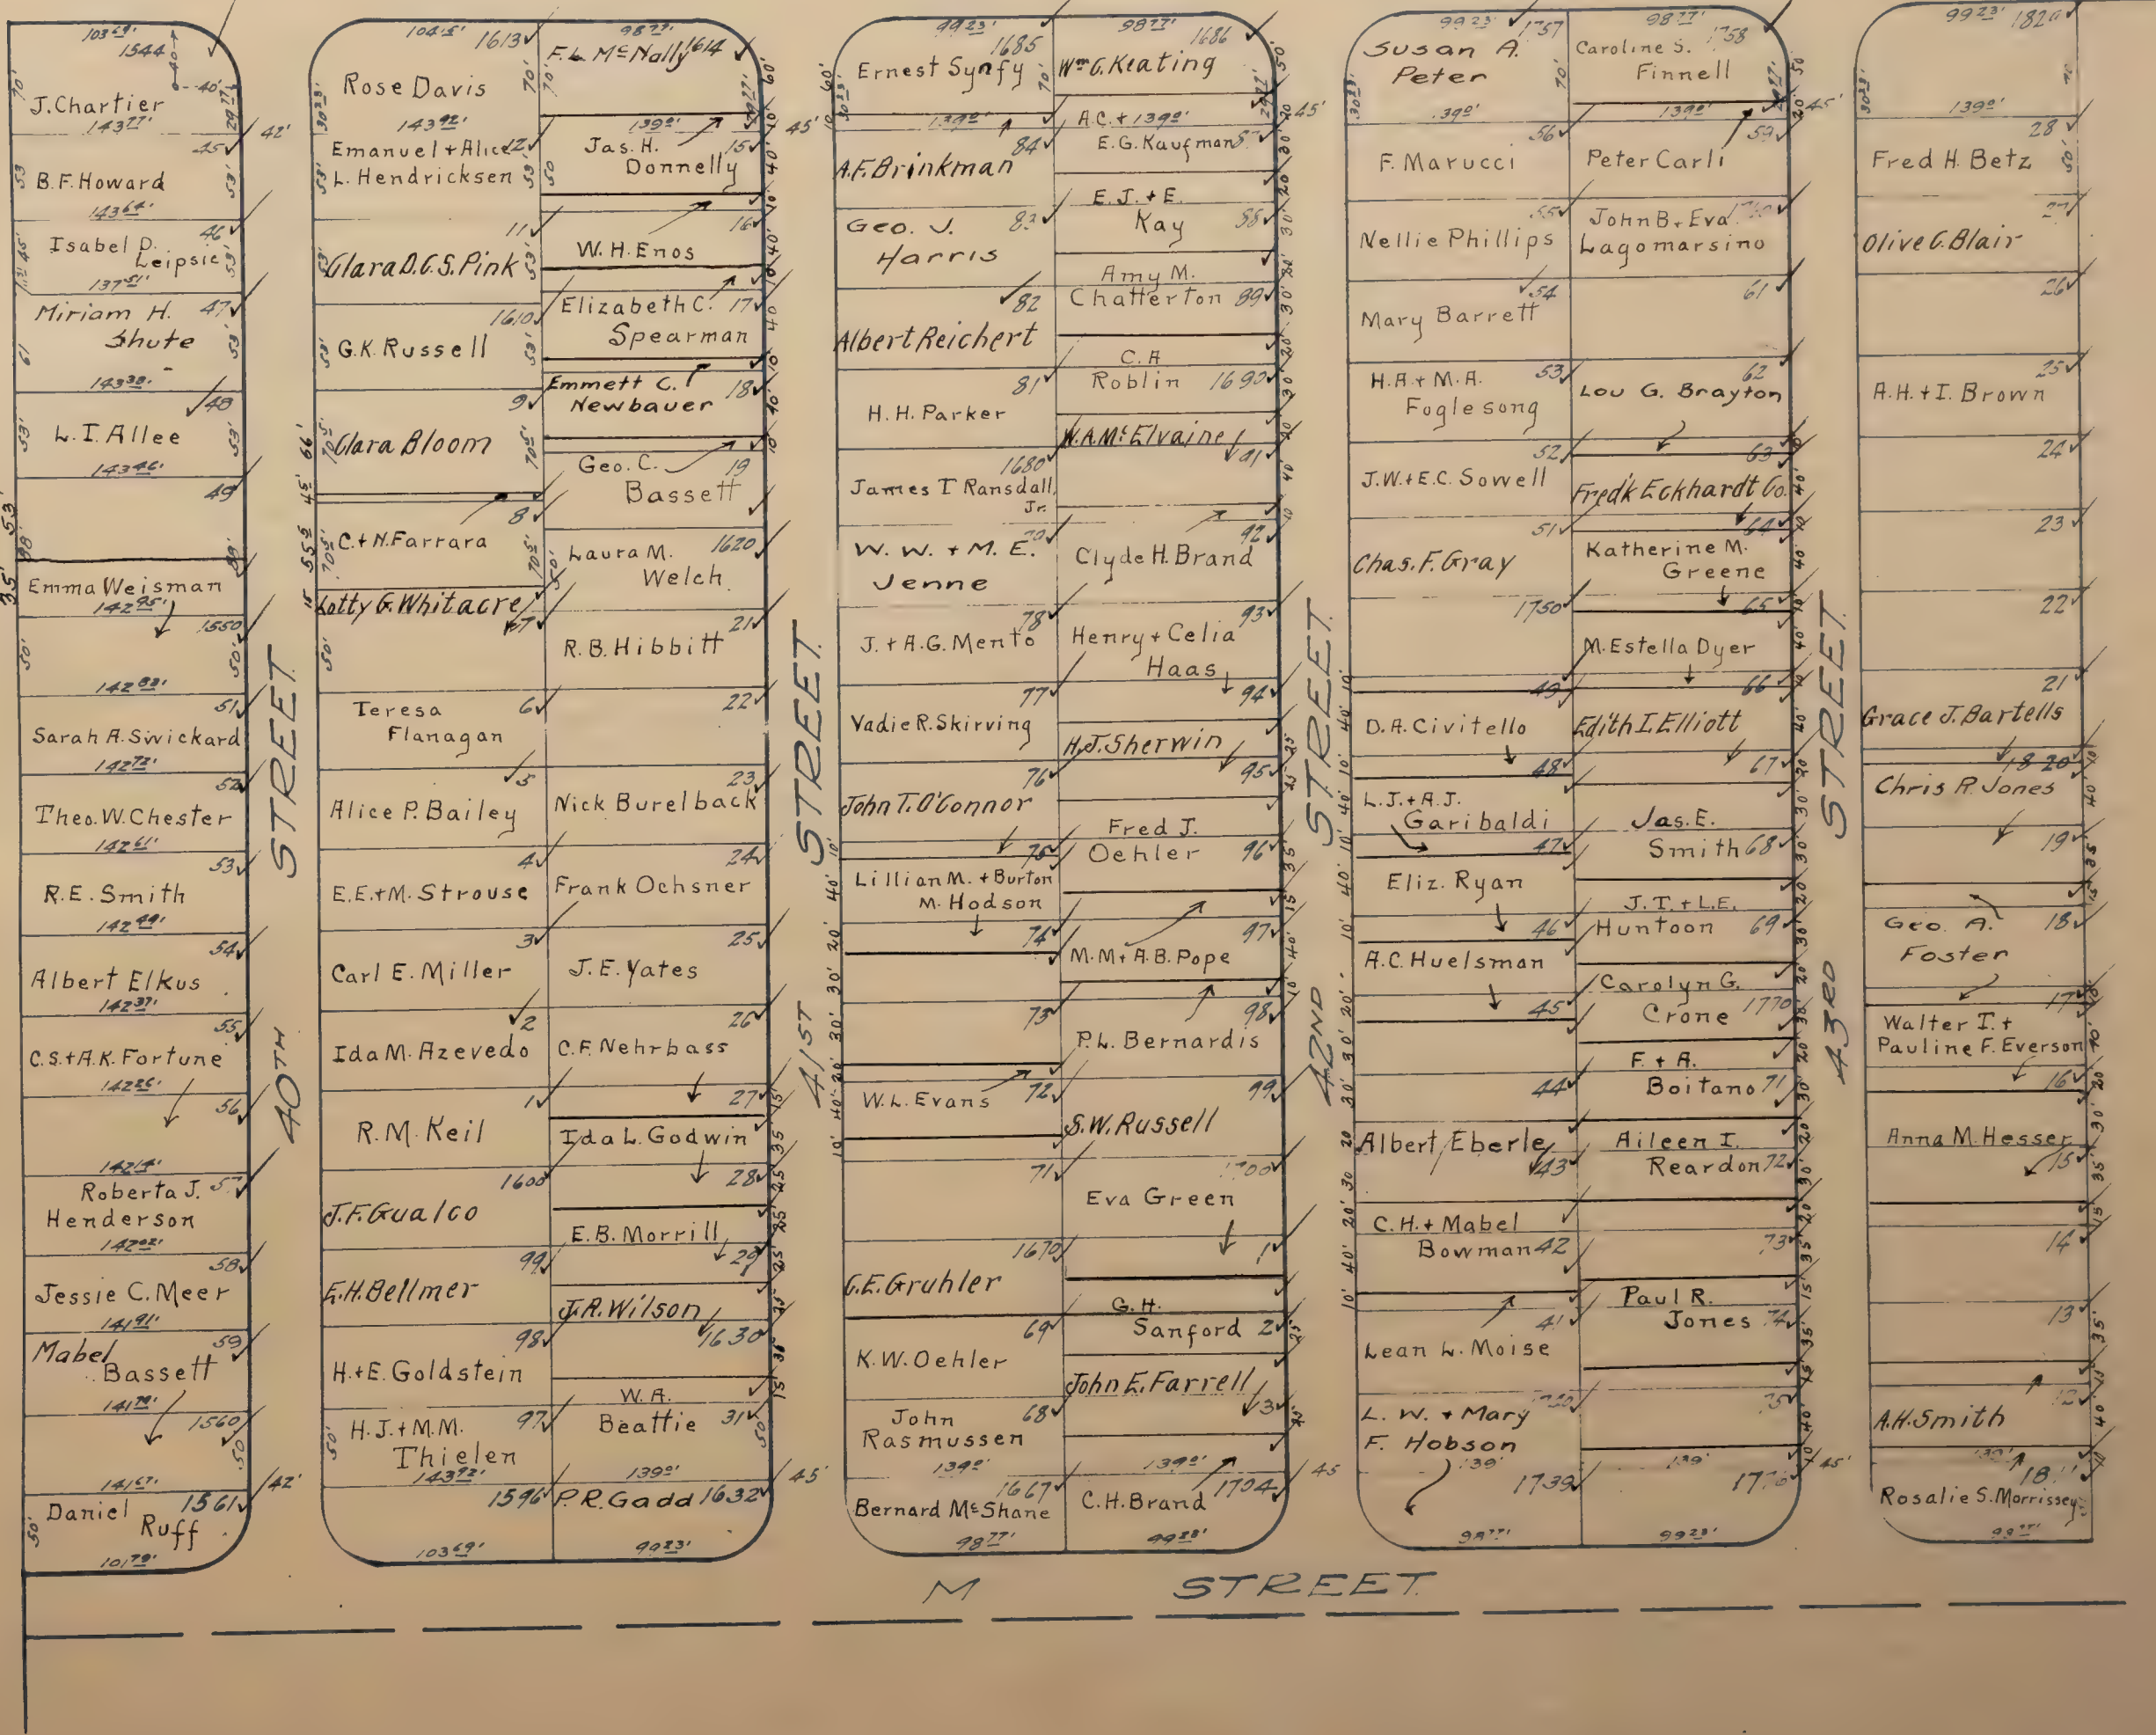



WRIGHT AND KIMBROUGH TRACT N<sup>o</sup> 24 ✓  
Scale: 1 Inch = 100 feet

Blanks to C.E. Wright

Lots 1563 to 1578  
1579 .. 1574  
1634 .. 1649  
1650 .. 1665  
1706 .. 1721  
1722 .. 1737  
1778 .. 1793  
1794 .. 1809

CUTTER BROS. TRACT






# WRIGHT AND KIMBROUGH TRACT No 24 ✓

Scale: 1/4 inch = 100 feet

Blanks to C.E. Wright.

Lots - 1830 to 1848  
1883 " 1911  
1930 " 1949  
1969 " 1997  
2031 - 2055

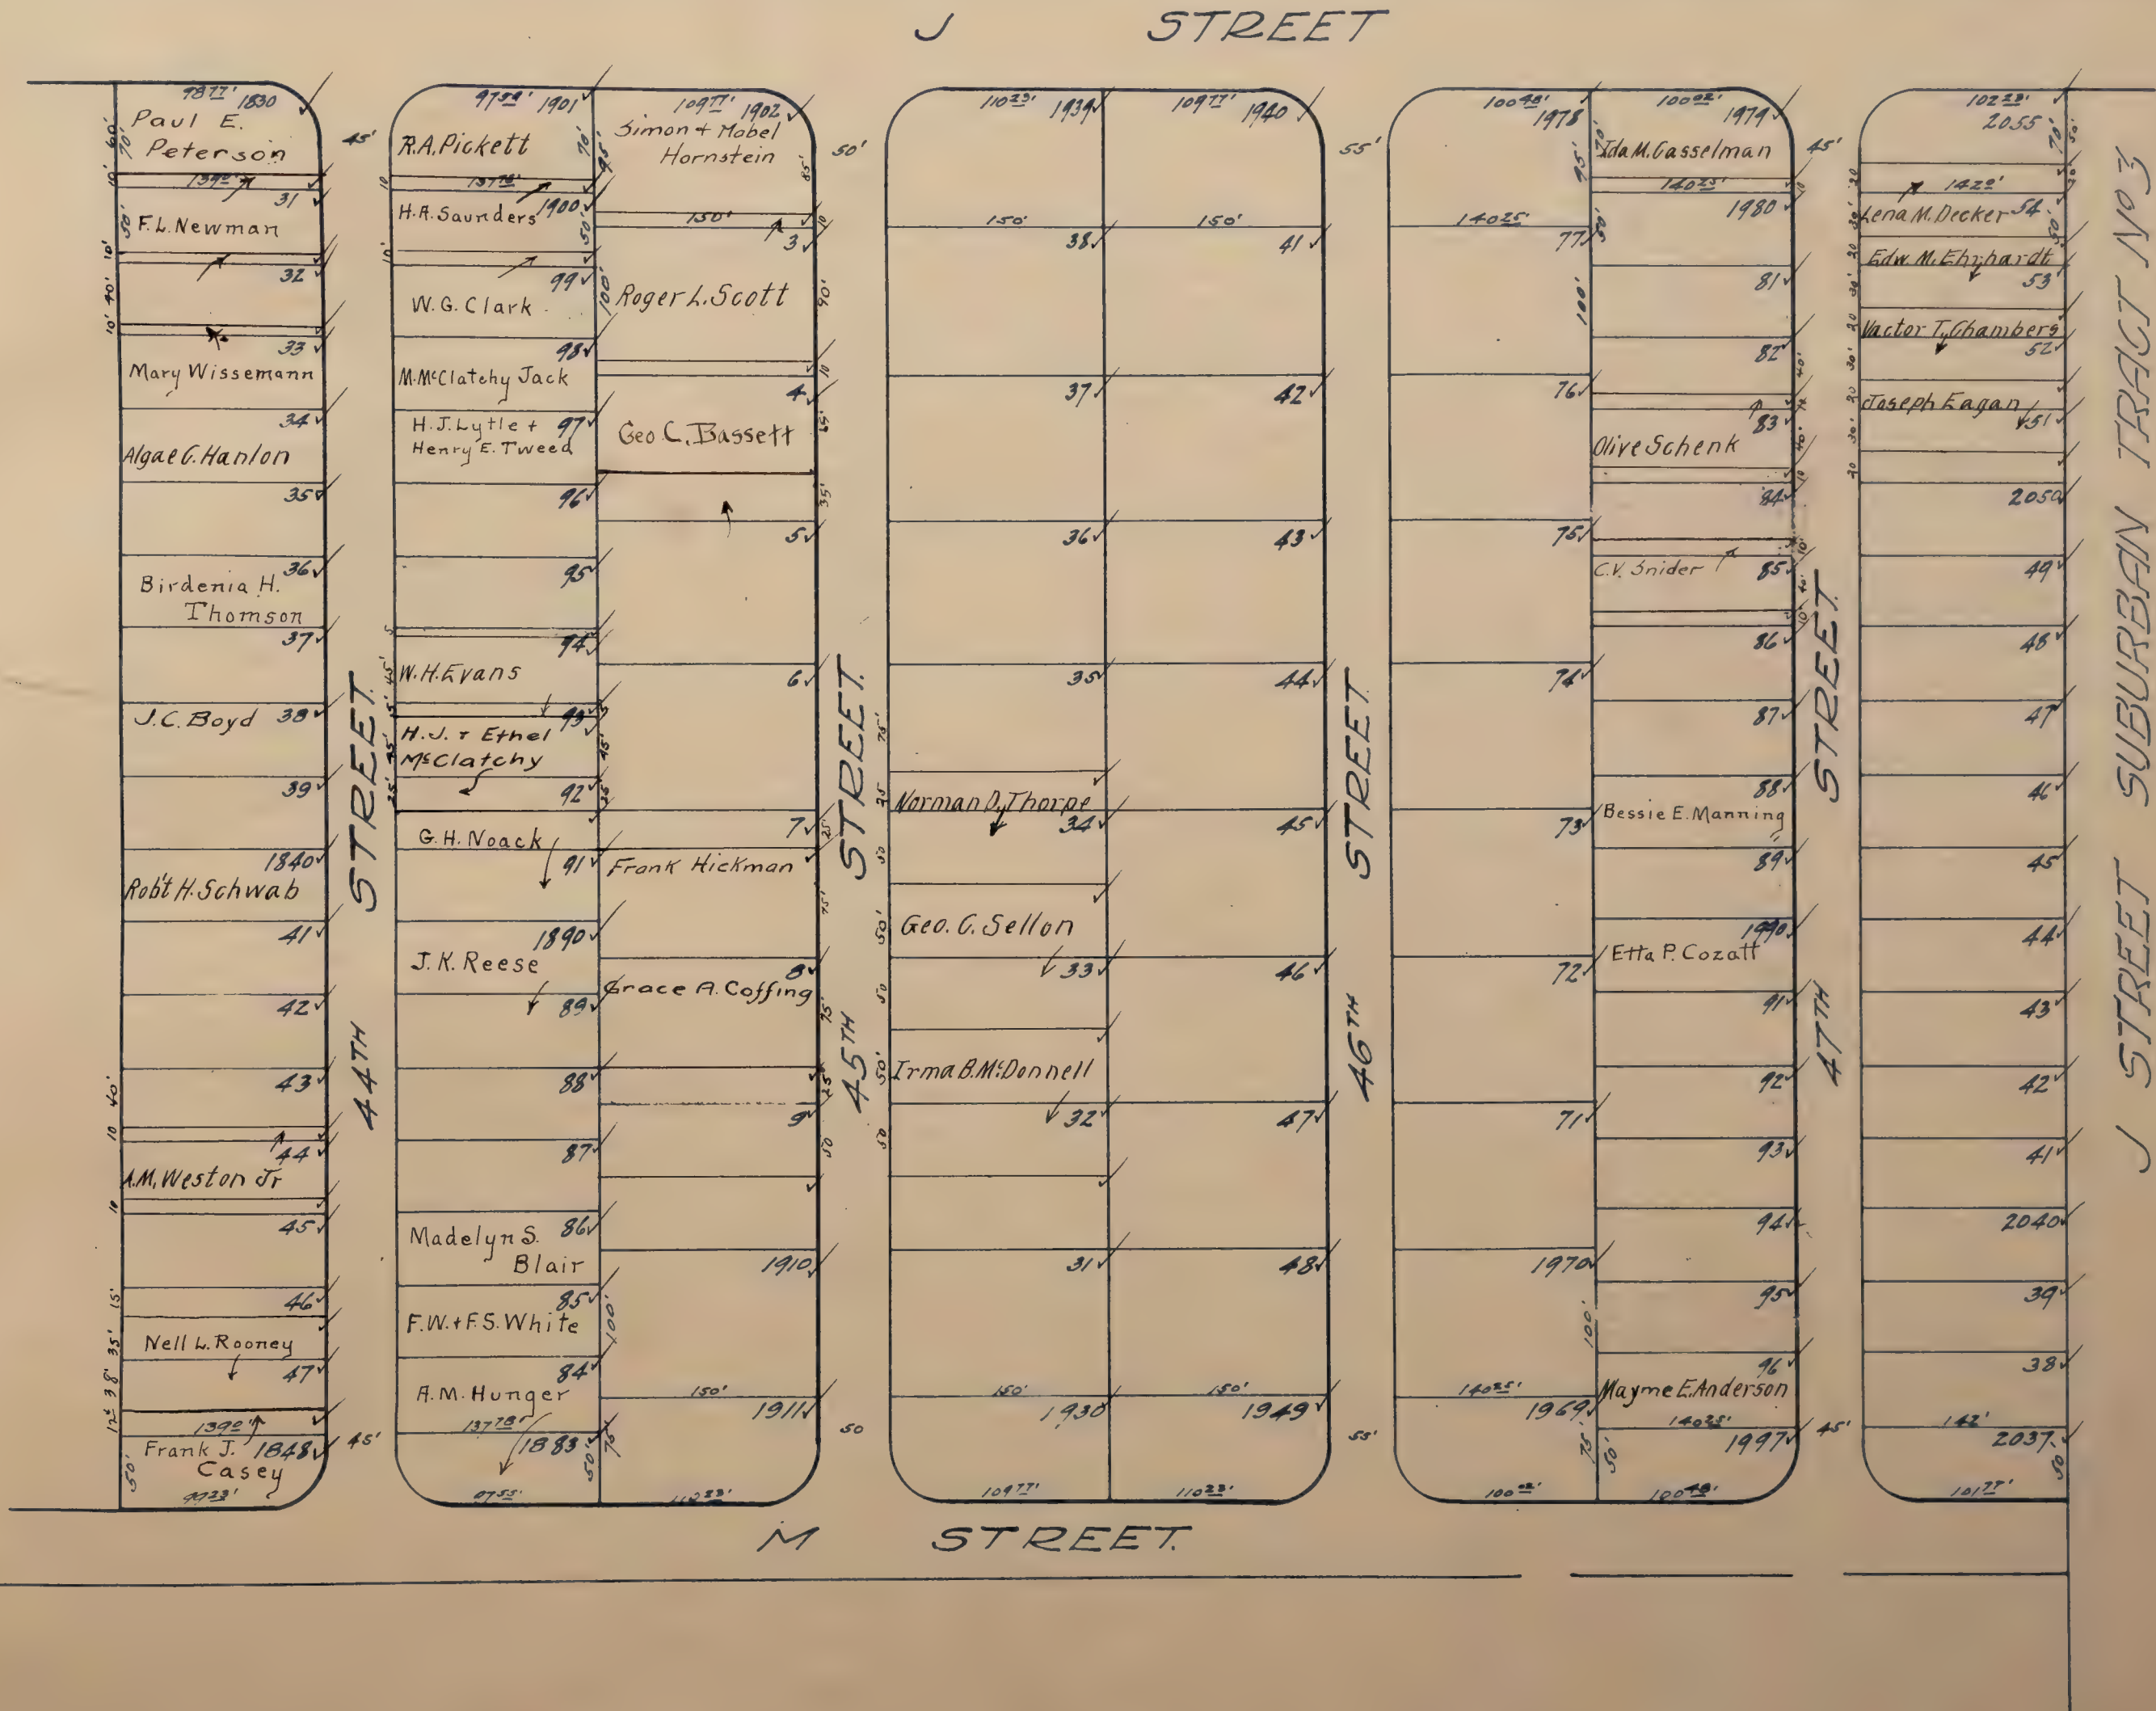




# WRIGHT AND KIMBROUGH TRACT No 24. ✓

Scale: 1 Inch = 100 Feet.

Blanks to C.E. Wright


Lots - 1850 to 1881  
1912 " 1929  
1950 " 1968  
1999 " 2035

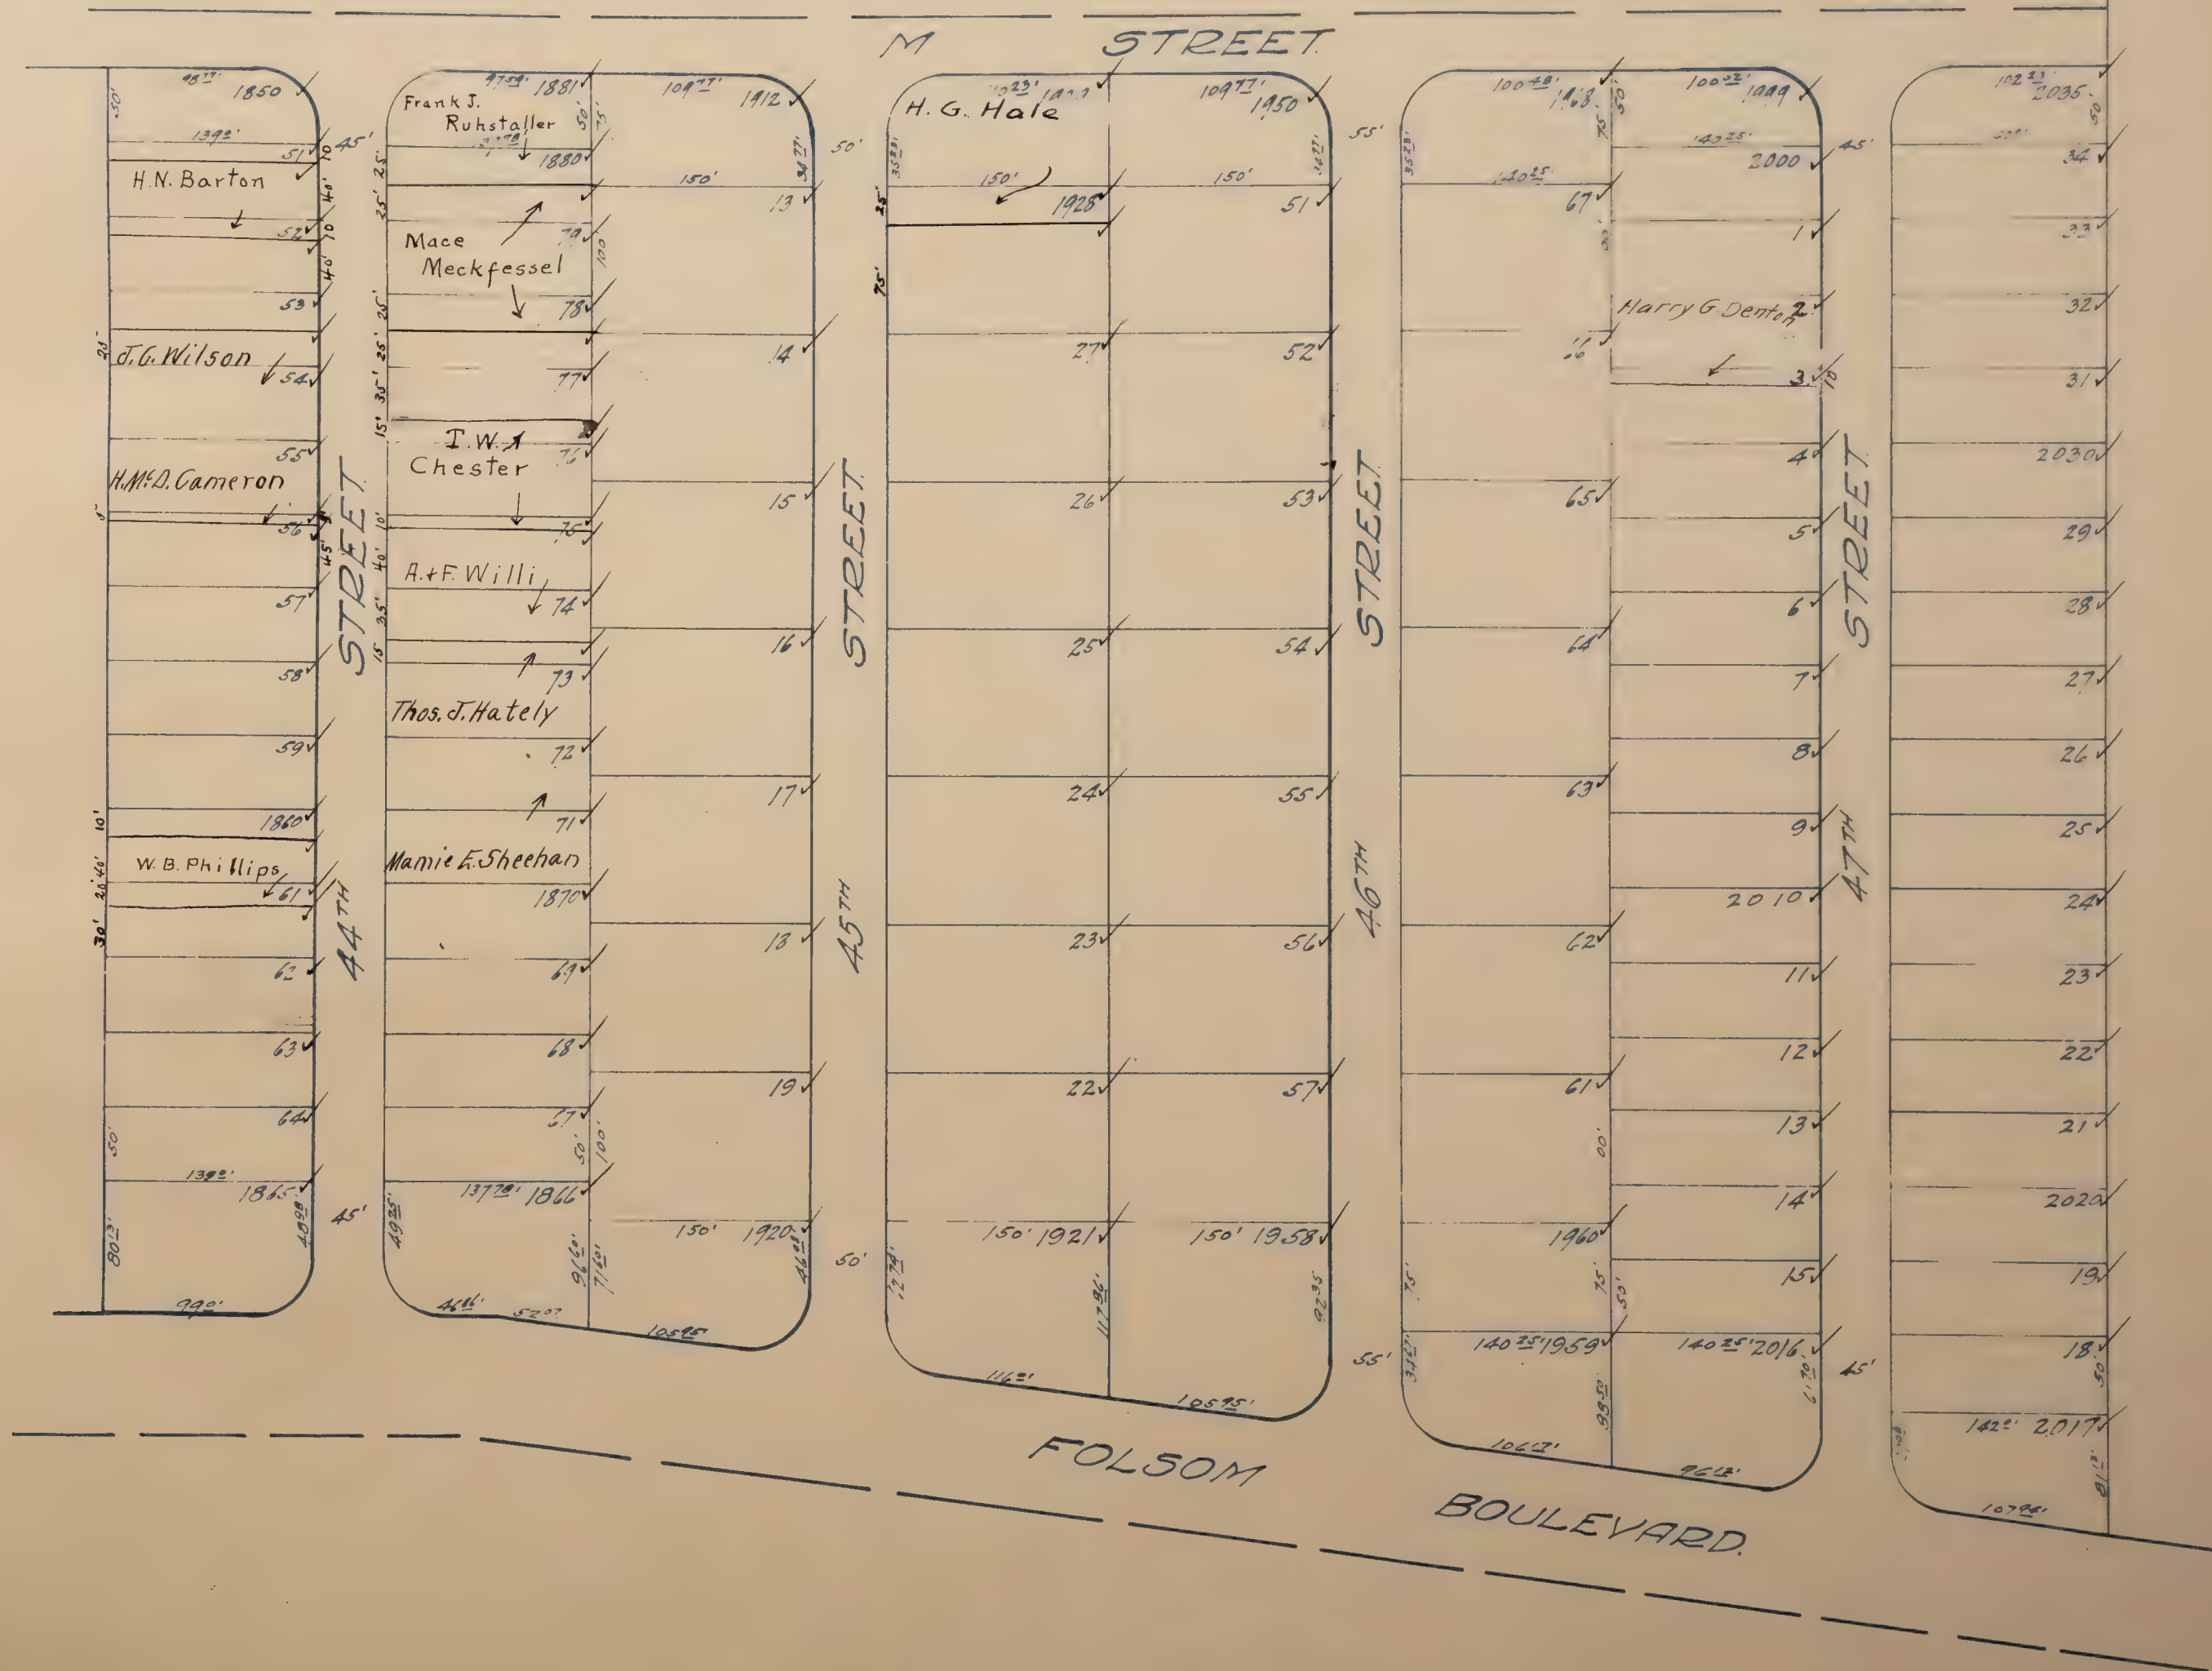



# WRIGHT & KIMBROUGH TRACT No. 25.

Scale: 1/4 inch = 80 feet.

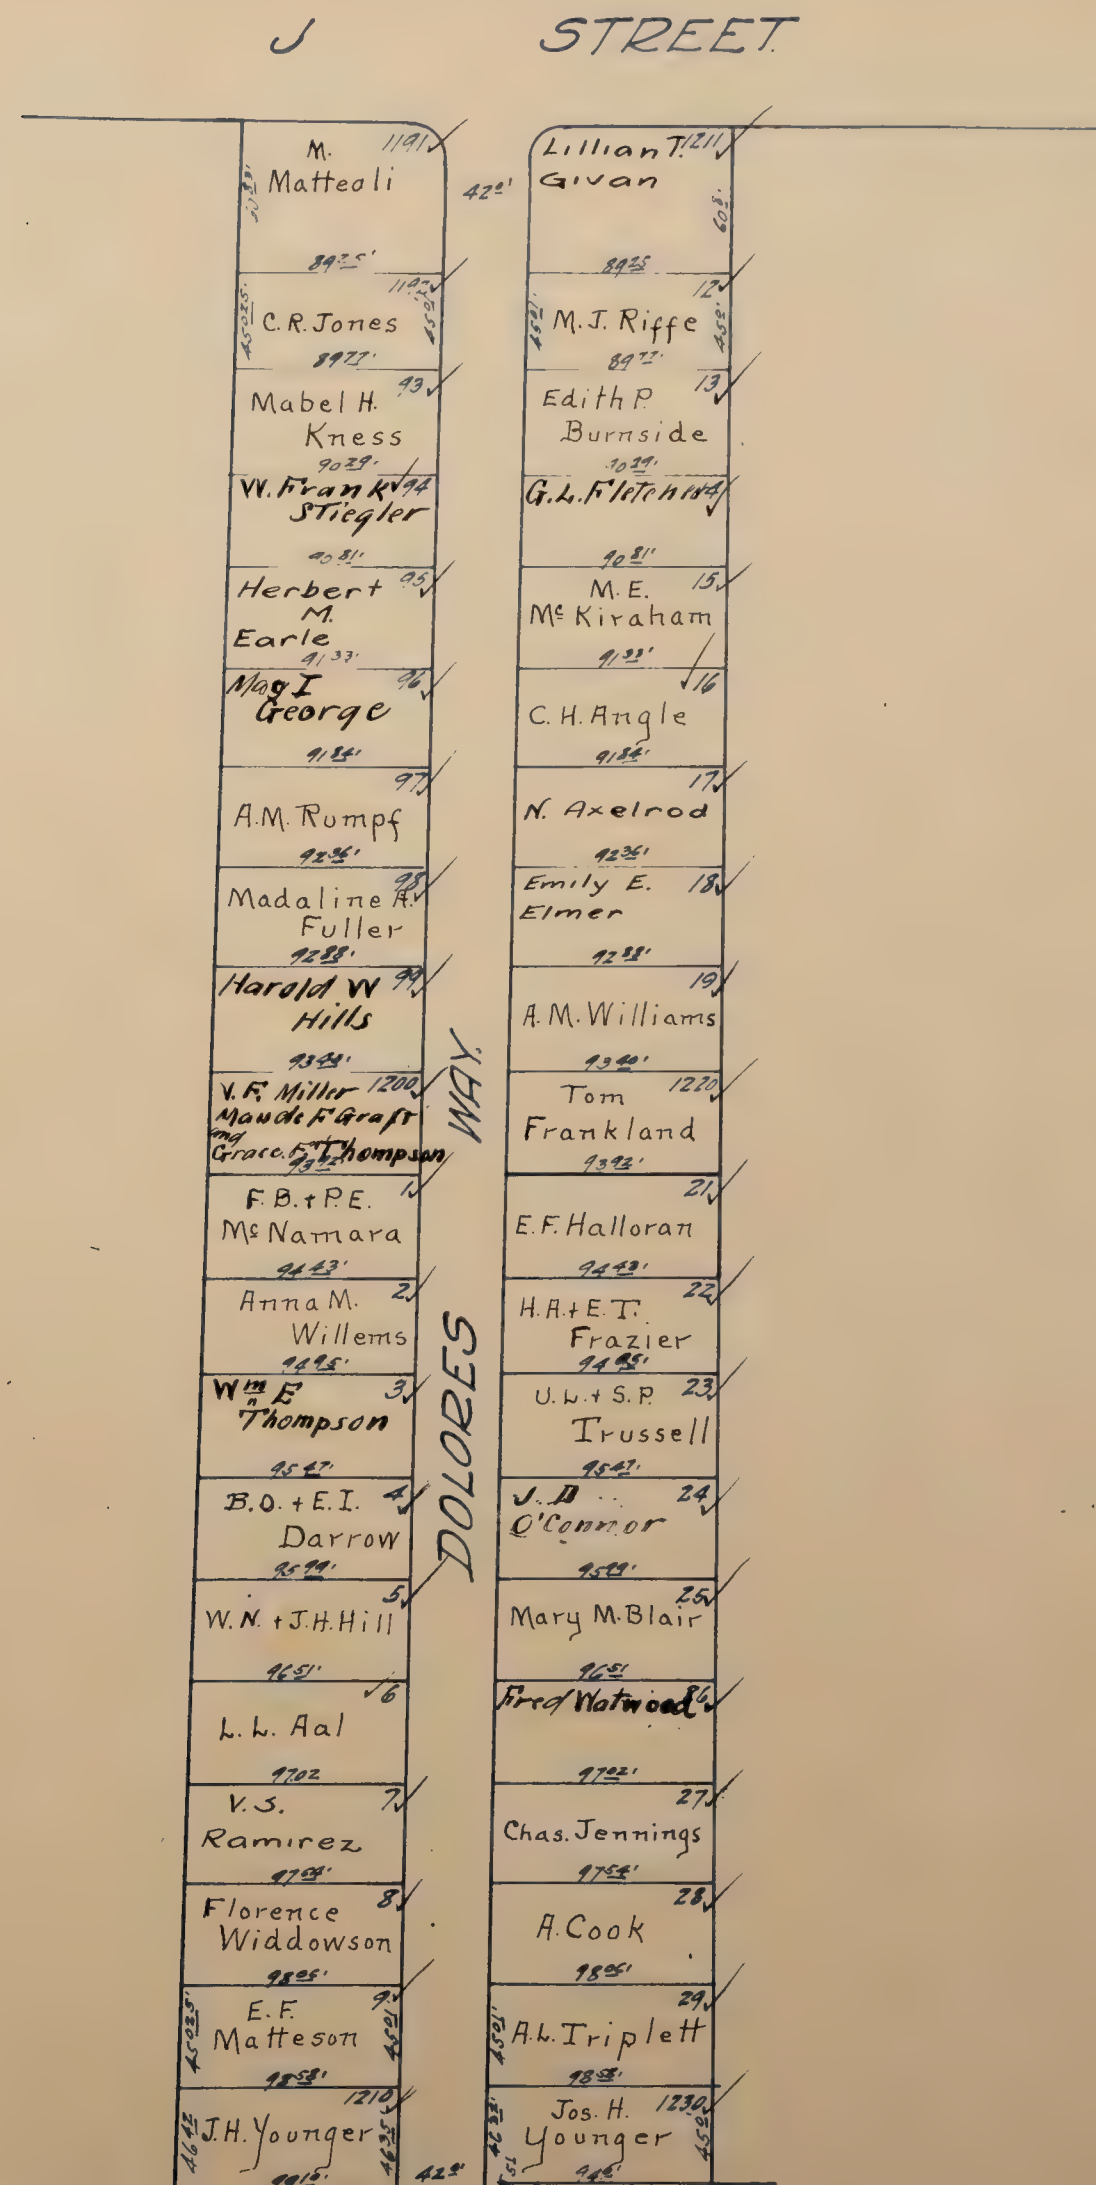

CRESCENT PARK.



## WRIGHT AND KIMBROUGH TRACT No 27 ✓

Scale: 1 Inch = 80 feet

Blanks to Wright + Kimbrough



Clarilla Duffy 114.40' 58' 114.63'	C. E. Brown 114.82' 57' 114.82' 56'	Chas G. Herndon 115.21' 55' 115.21'	Fredrick P. Archer 115.54' 54' 115.54'	F.W. + Jennie R. Archer 116.22' 53' 116.22'	Wm. W. Miller 116.51' 52' 116.51'	E. Y. Rader 117.24' 51' 117.24'	W. M. Ballantyne 118.49' 50' 118.49'	W. J. Manough 119.23' 49' 119.23'	G. R. Glacken 119.97' 48' 119.97'	J. W. Parker 120.71' 47' 120.71'	R. M. Ross 121.45' 46' 121.45'	Ross M. Ross 122.19' 45' 122.19'	A. Kusinger 122.93' 44' 122.93'	John W. Elmore 123.67' 43' 123.67'	C. S. + G. W. Mabrey 124.41' 42' 124.41'	H. H. Grimm 125.15' 41' 125.15'	G. H. Herndon + H. Finnigan 125.89' 40' 125.89'	J. Paul + Ethel J. Green 126.63' 39' 126.63'	J. H. Haile 127.37' 38' 127.37'	Lucy R. Oatman 128.11' 37' 128.11'	C. A. + L. L. Shortleiff 128.85' 36' 128.85'	Joseph P. Willett 129.59' 35' 129.59'	Earl W. Chapman 130.33' 34' 130.33'	Eugene Geisreiter 131.07' 33' 131.07'	P. C. Gamble 131.81' 32' 131.81'	J. C. Seaton 132.55' 31' 132.55'	Walter J. Bond 133.29' 30' 133.29'	Alfred Miles 134.03' 29' 134.03'	Alvin C. Vaughn 134.77' 28' 134.77'	F. E. Eastman 135.51' 27' 135.51'	G. A. W. Smith 136.25' 26' 136.25'	Eva J. Davis 136.99' 25' 136.99'	Emma L. Hayward 137.73' 24' 137.73'	W. J. Clifford 138.47' 23' 138.47'	H. L. Ernst 139.21' 22' 139.21'	B. F. Netherland 139.95' 21' 139.95'	J. Kelly 140.69' 20' 140.69'	Mary E. Lavine 141.43' 19' 141.43'	Eliza L. Snider 142.17' 18' 142.17'	F. R. Stoddard 142.91' 17' 142.91'	Elsie Swan 143.65' 16' 143.65'	J. E. + B. Snyder 144.39' 15' 144.39'	A. J. Delano 145.13' 14' 145.13'	Frank A. Raymond 145.87' 13' 145.87'	Pearl Brush 146.61' 12' 146.61'	M. H. + Maude Schmidt 147.35' 11' 147.35'	L. W. + Edna Averill 148.09' 10' 148.09'
--	---	---	--	---	---	---------------------------------------	--	---	---	--	--------------------------------------	--	---------------------------------------	--	--	---------------------------------------	---	--	---------------------------------------	--	--	---	---	---	--	--	--	--	---	---	--	--	---	--	---------------------------------------	--	------------------------------------	--	---	--	--------------------------------------	---	--	--	---------------------------------------	---	--

41<sup>ST</sup> STREET

SECOND AVENUE



# WRIGHT AND KIMBROUGH TRACT No 29


Scale: 1 inch = 100 feet

Blanks to Wright + Kimbrough






SCALE 1" = 30'

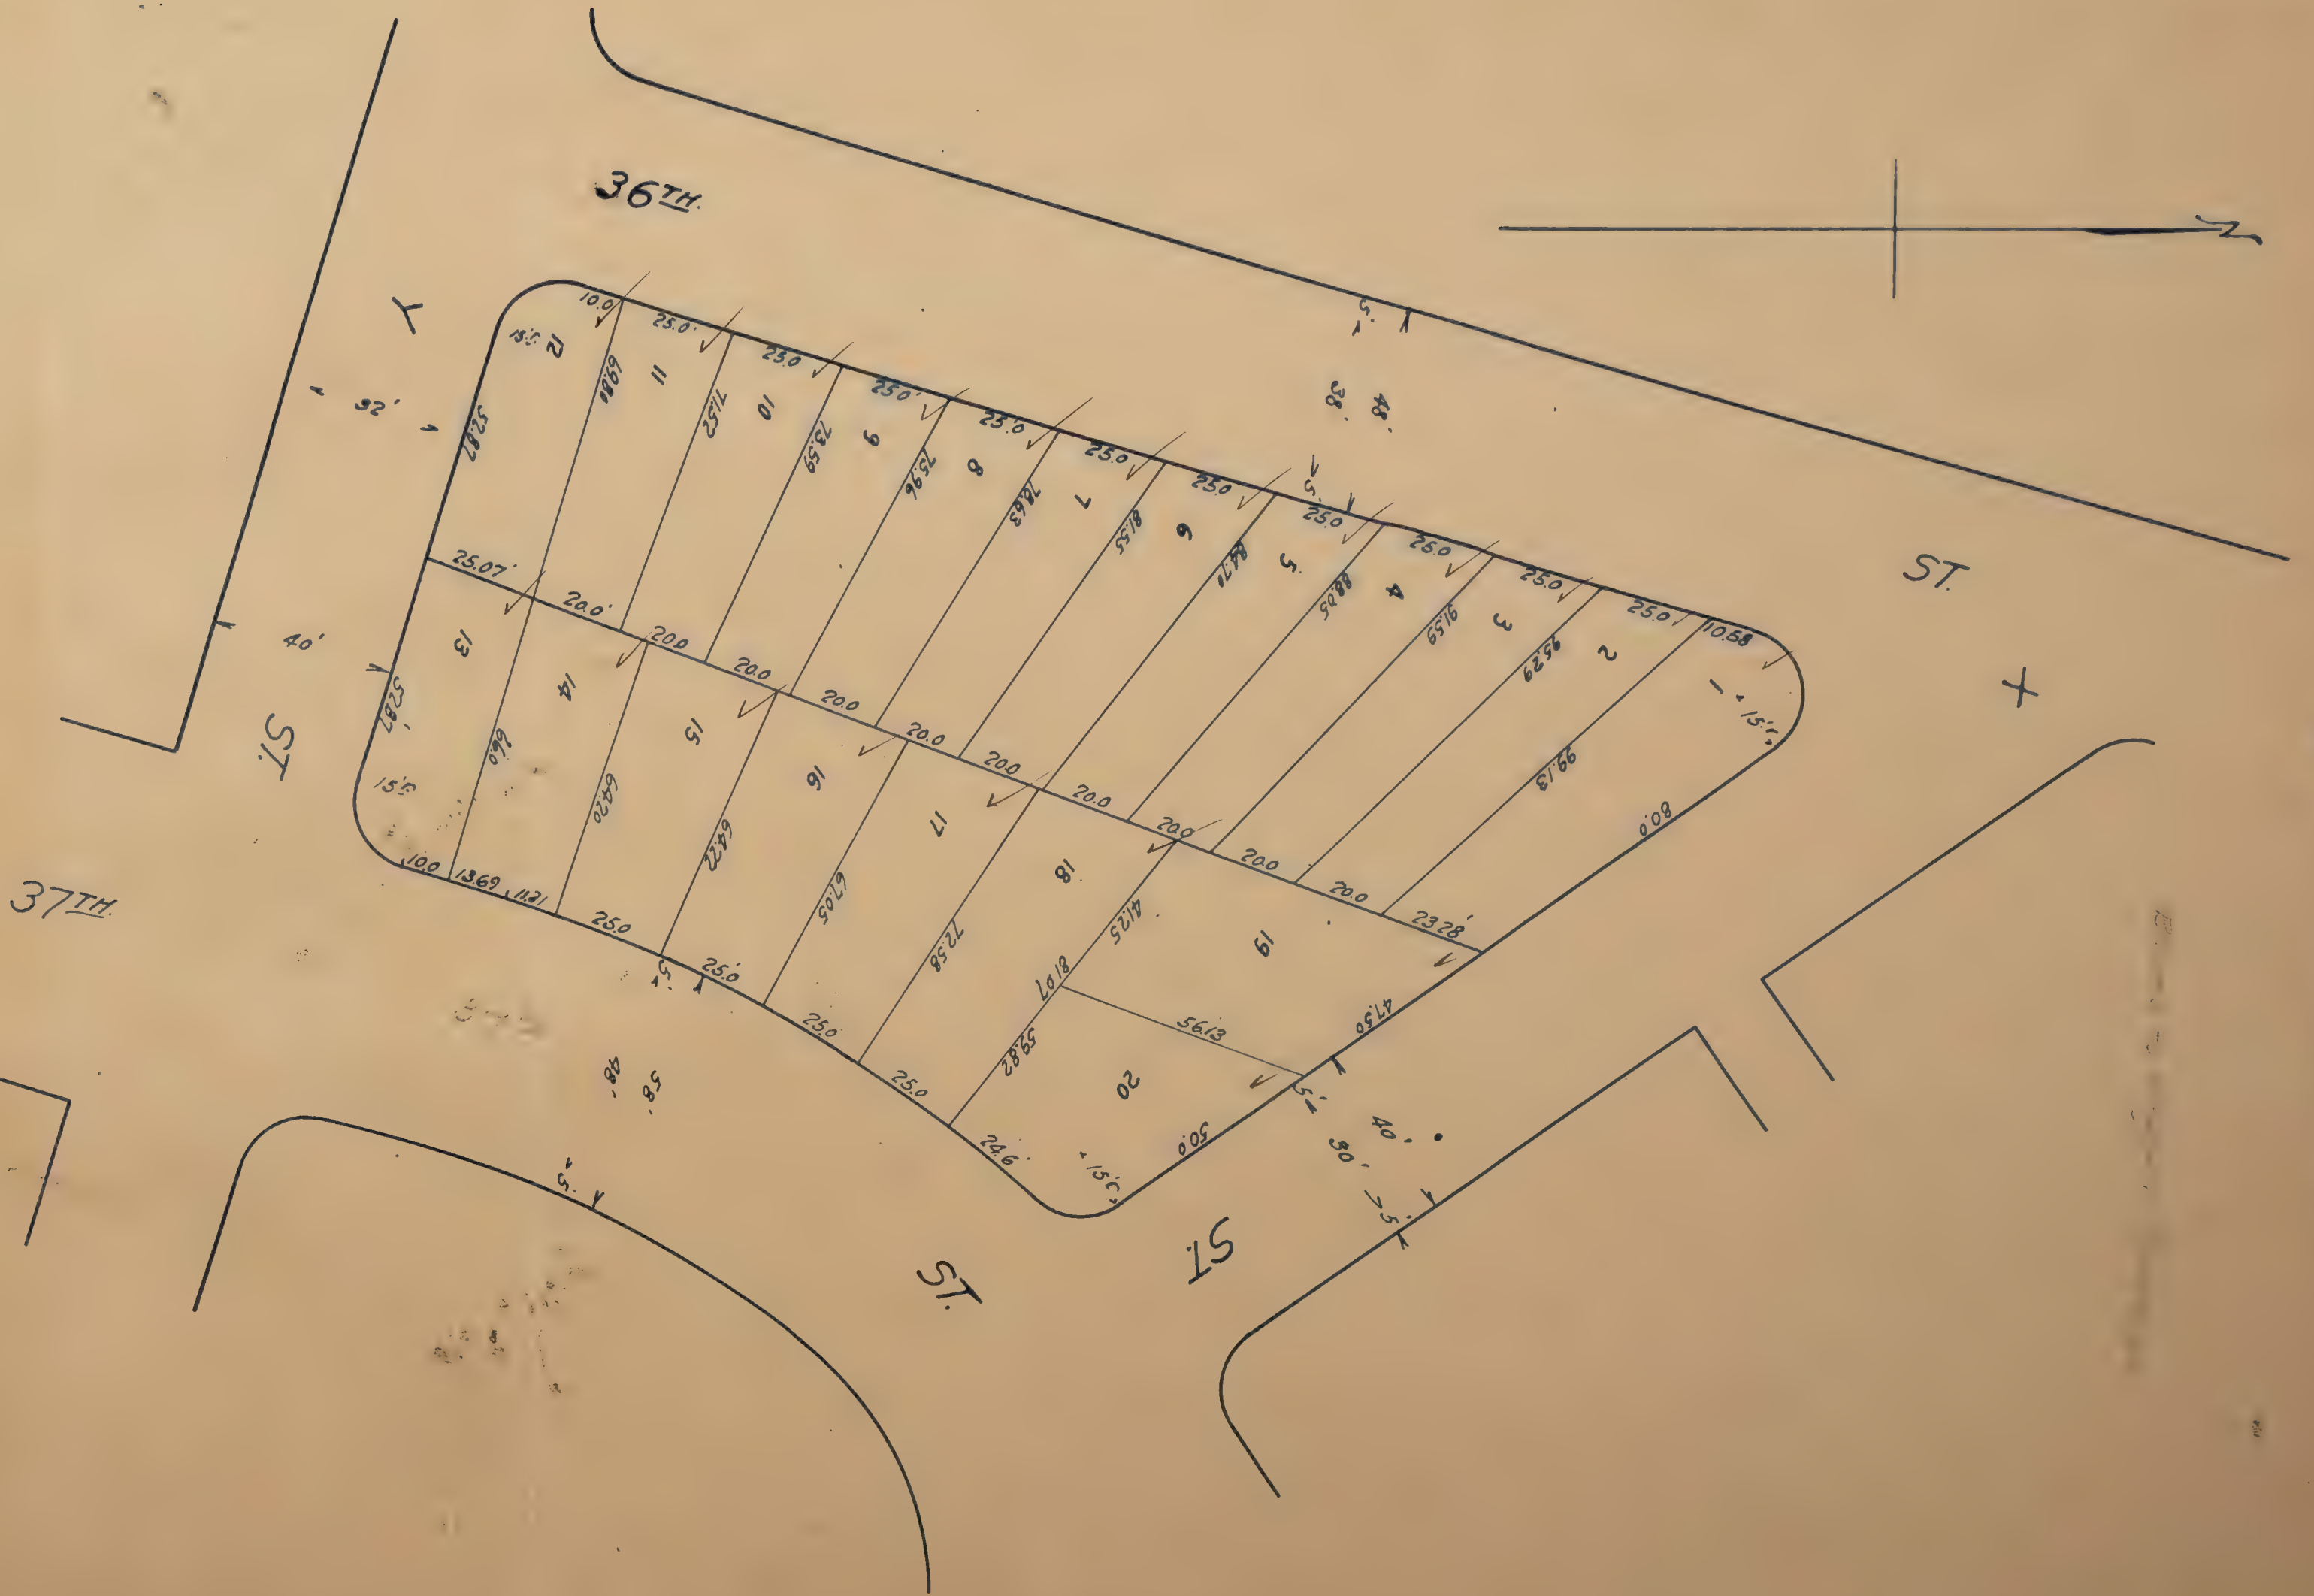

PLAT  
OF  
RESUBDIVISION OF LOTS NOS 1456-1461



Blanks to Wright, Kimbrough

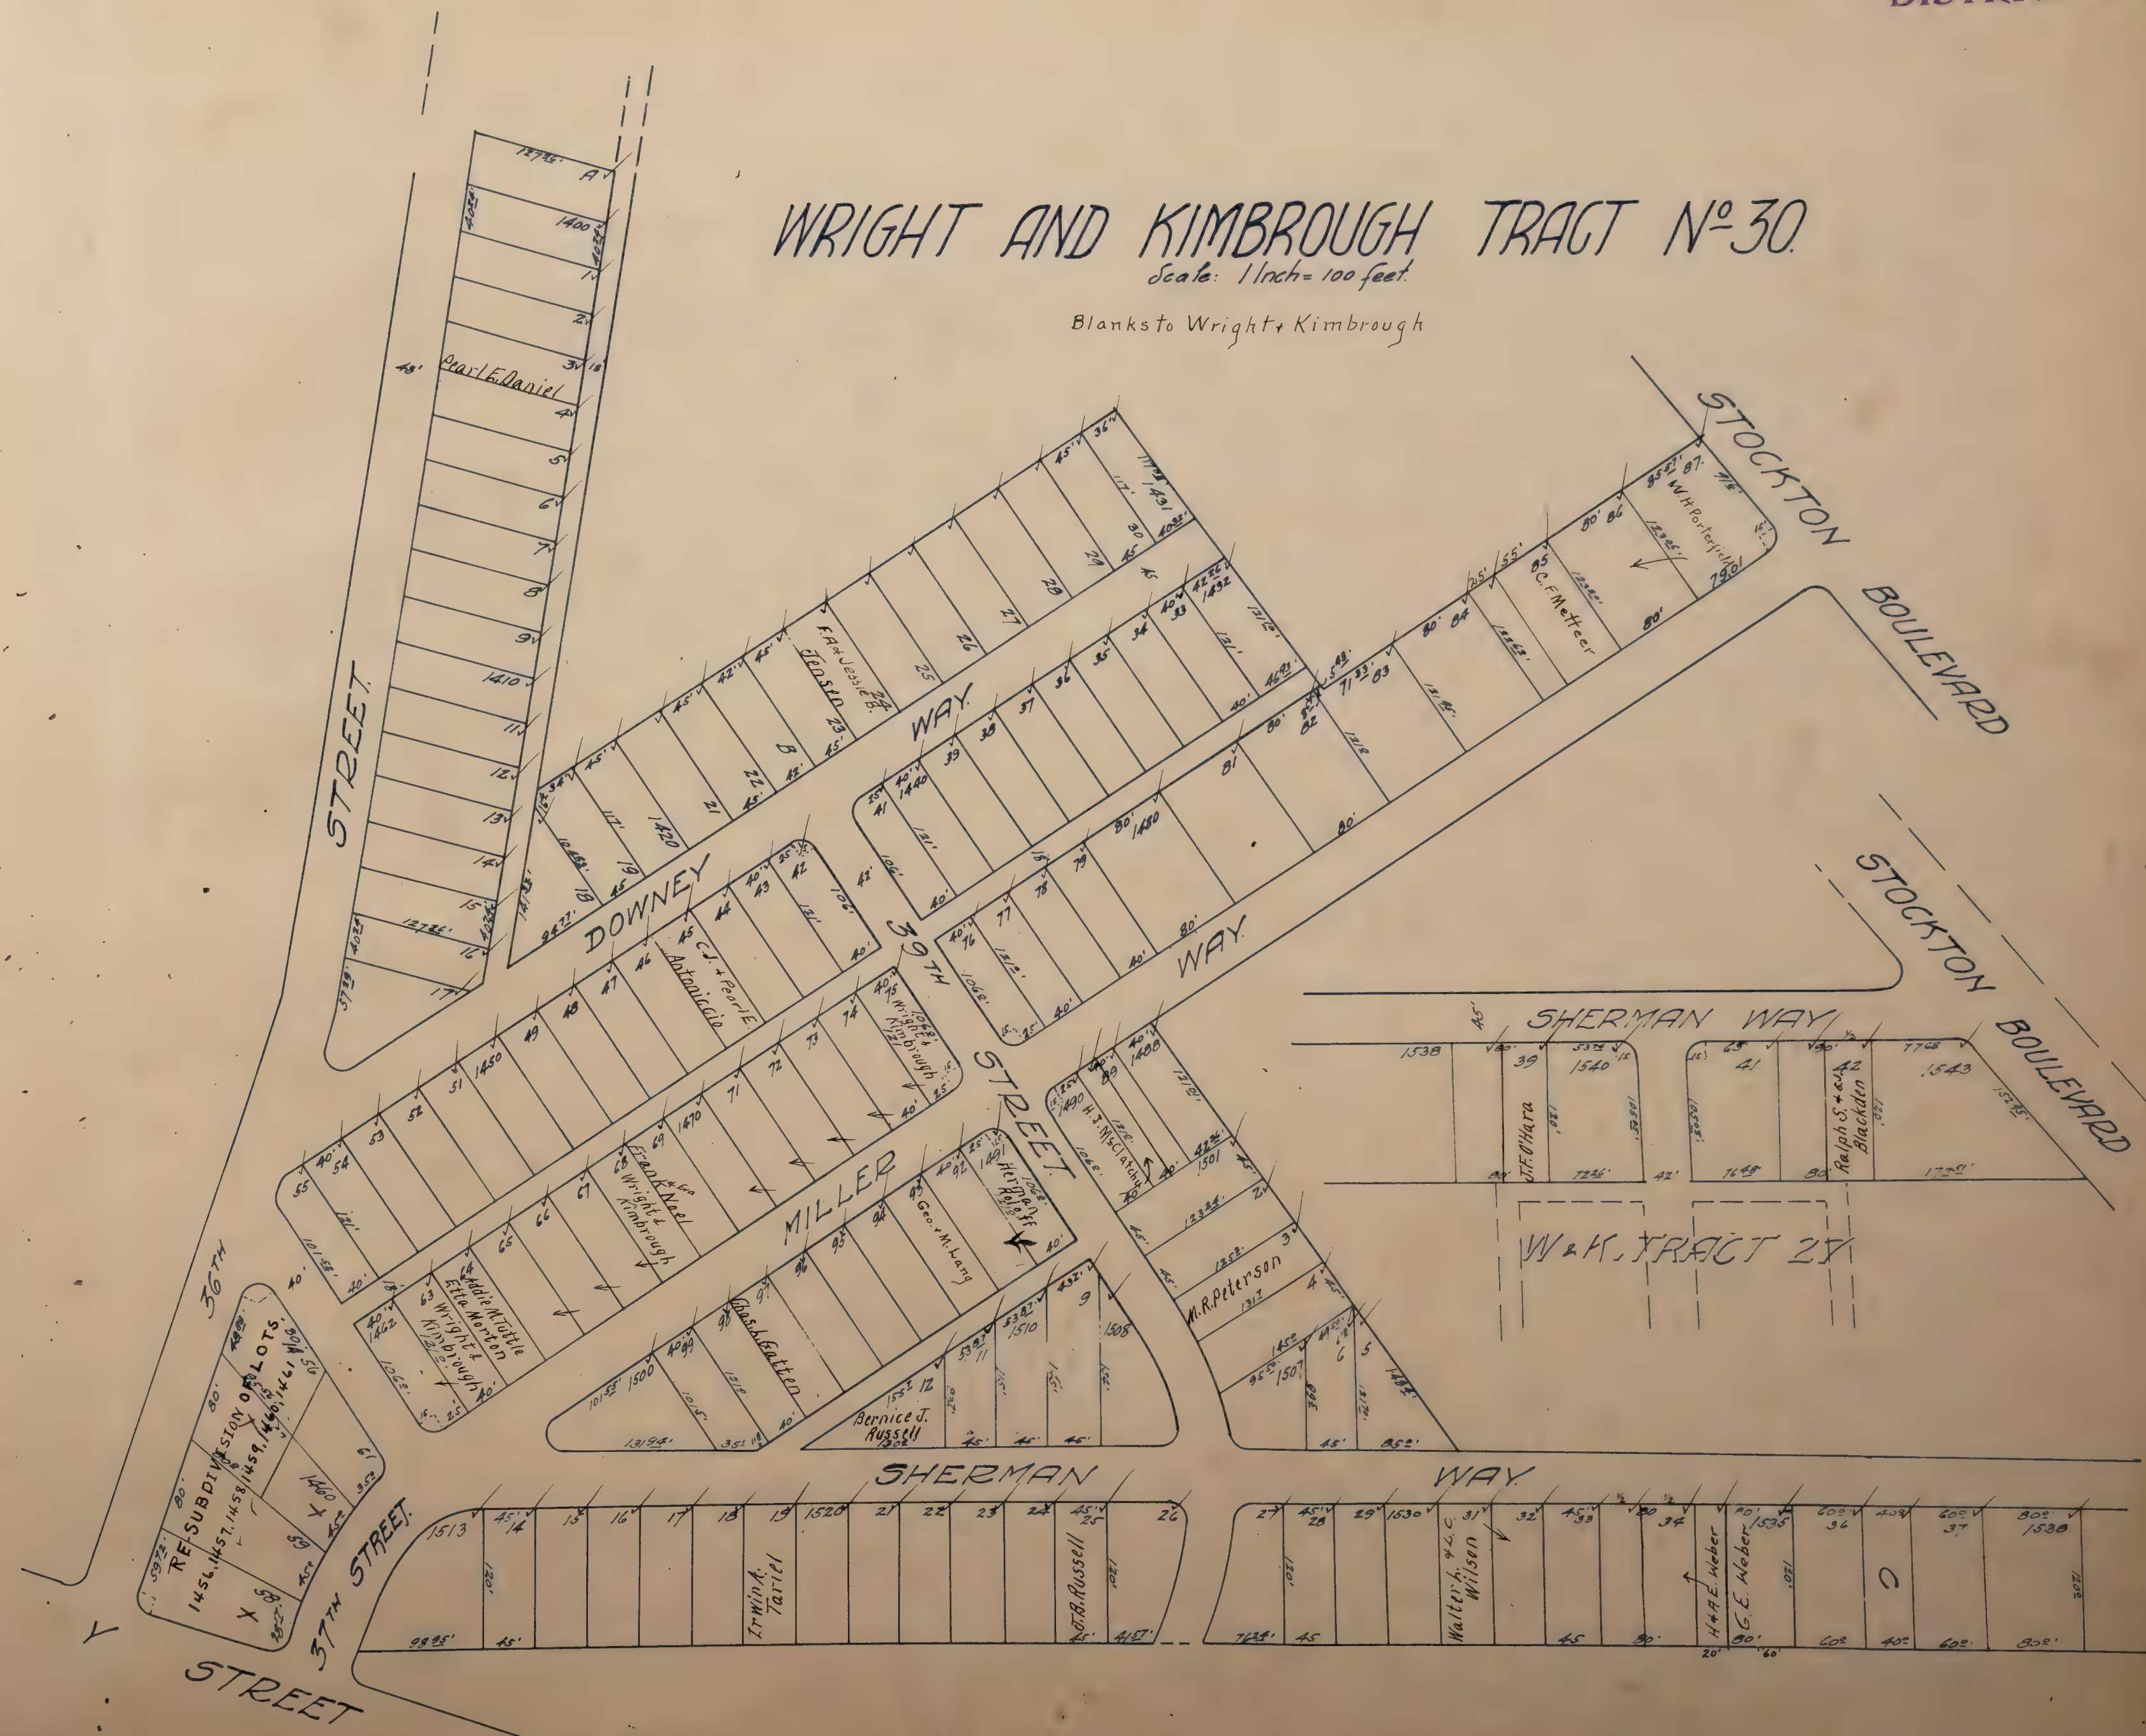



RE-SUBDIV of LOTS.  
1456, 1457, 1458, 1459, 1460, 1461  
WRIGHT & KIMBROUGH  
TRACT N<sup>o</sup> 30  
located in  
SACRAMENTO CITY.  
Scale: 1" = 30'

Blanks to Wright & Kimbrough






# WUNDER TRACT ✓

N. DISTRICT 6

Scale 1 inch = 40 Feet

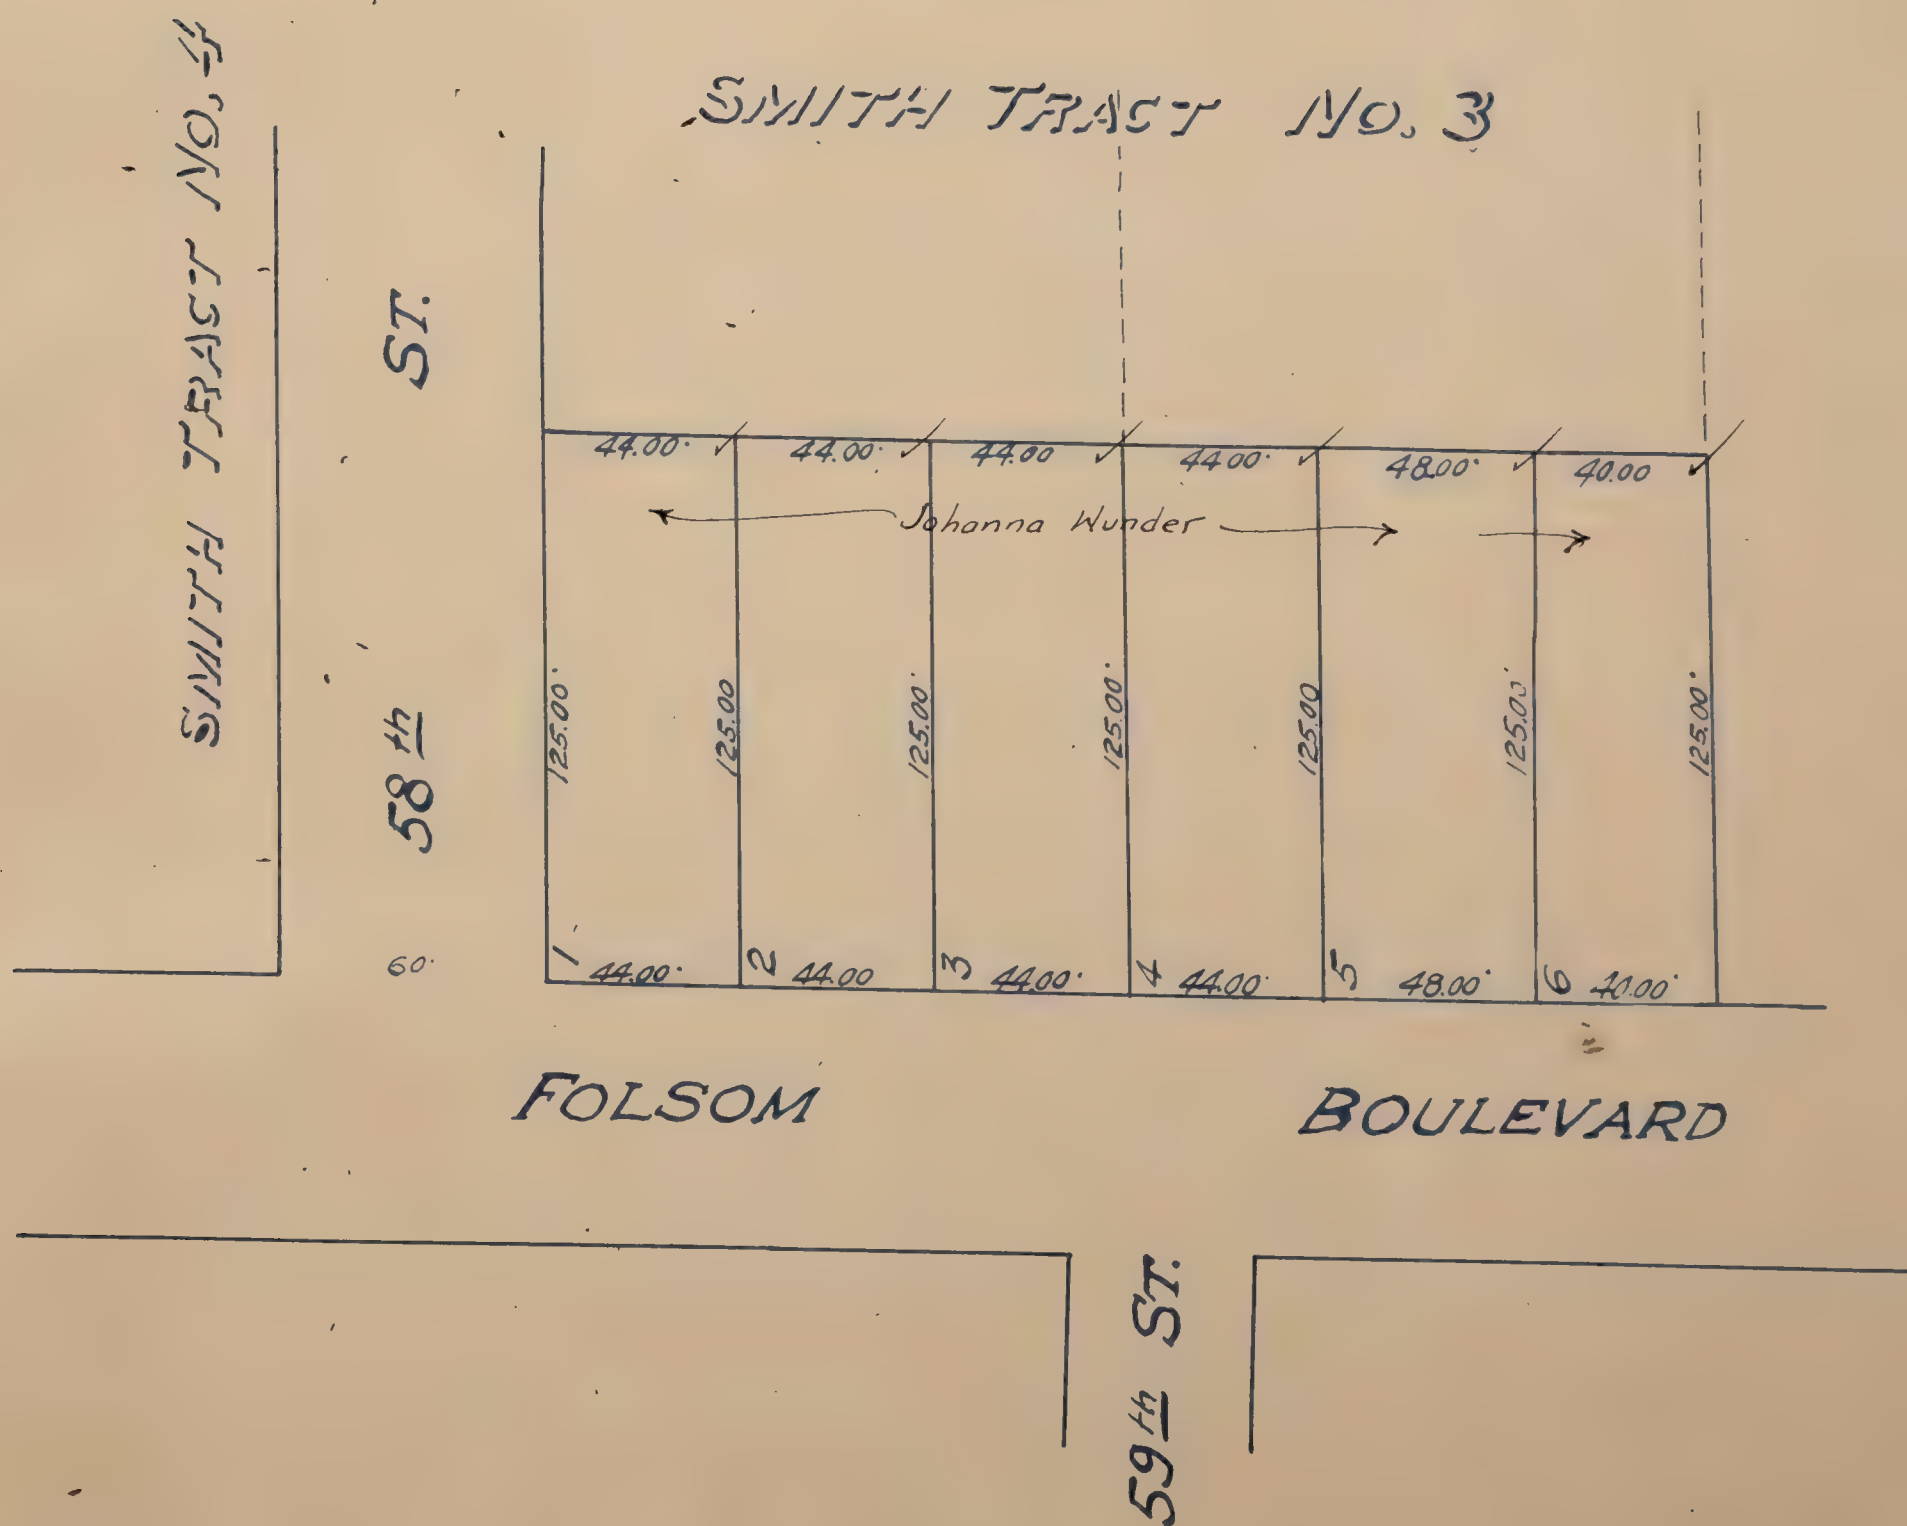



# YELL'S ADDITION ✓


Scale 1" = 80'

N. DISTRICT 6

Blanks to Lucille Yell

"J"

St.

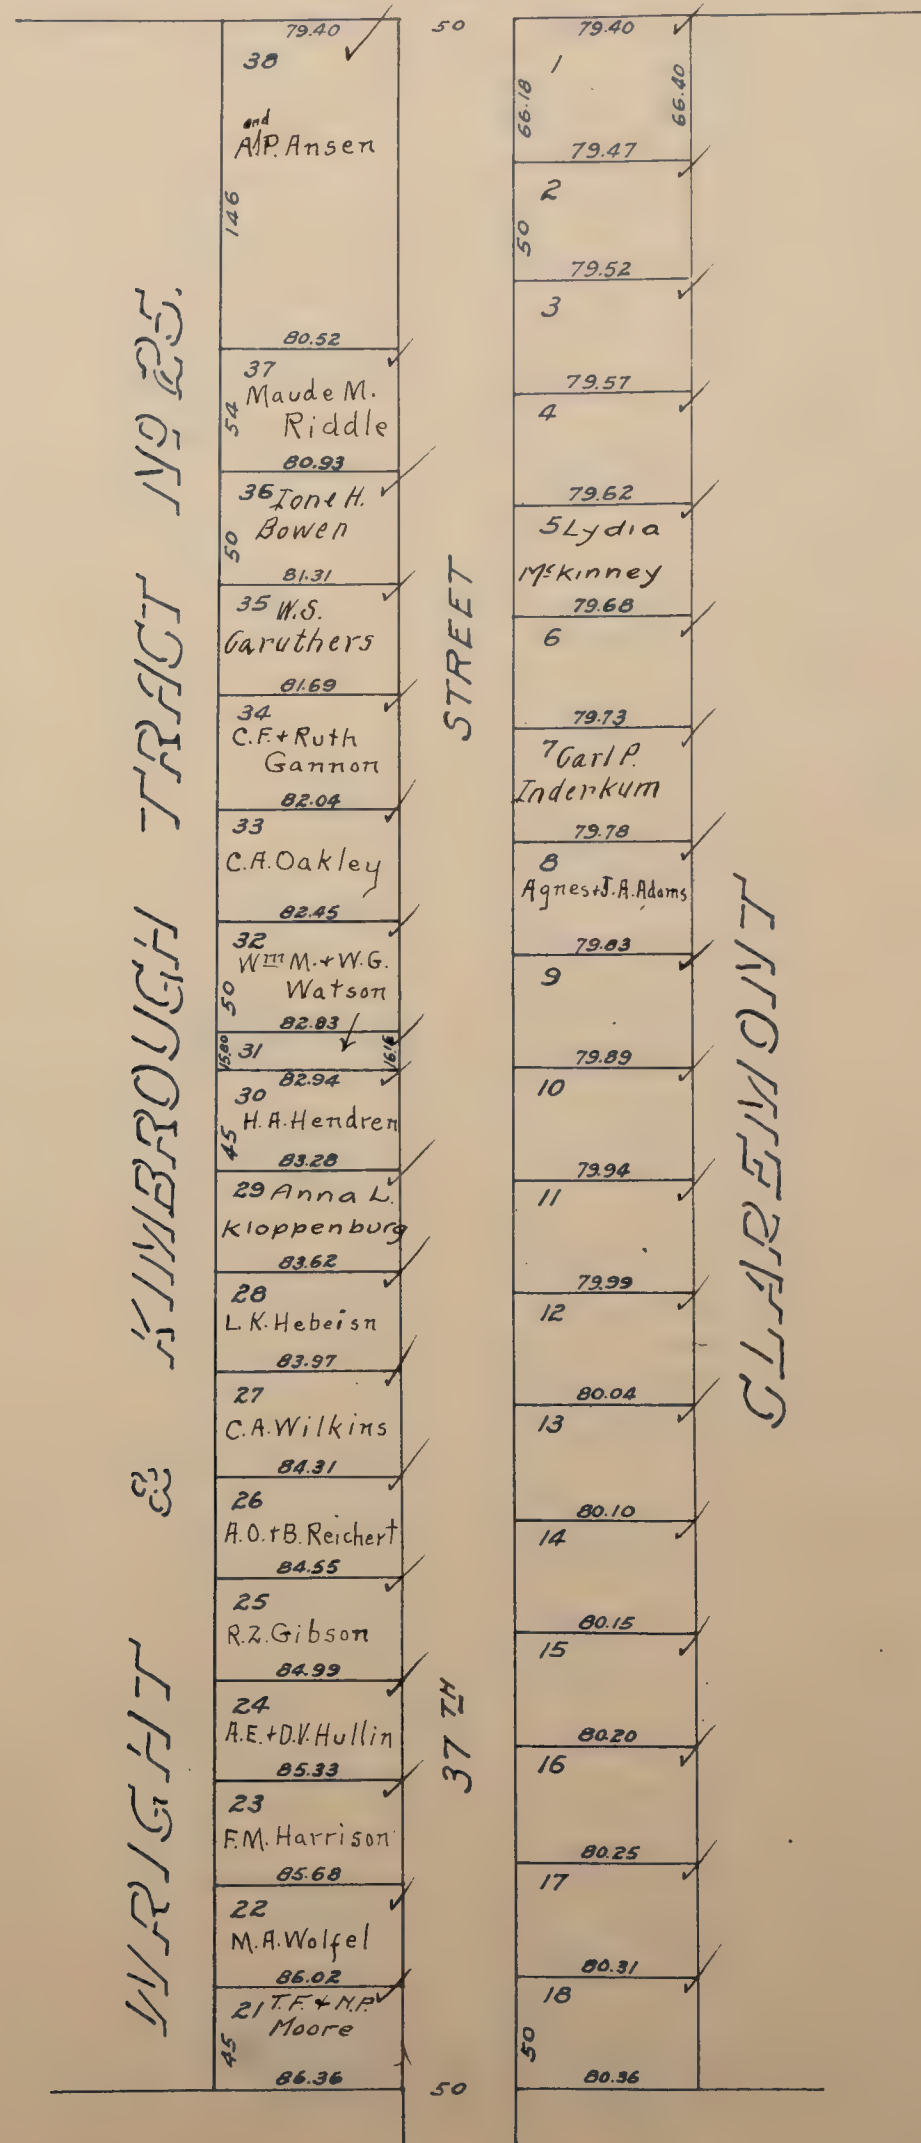


NICKEL PLATE TRACT



# YOERK COURT ✓

Scale: 1 Inch = 80 feet

All owned by the York & Kimbrough Co.

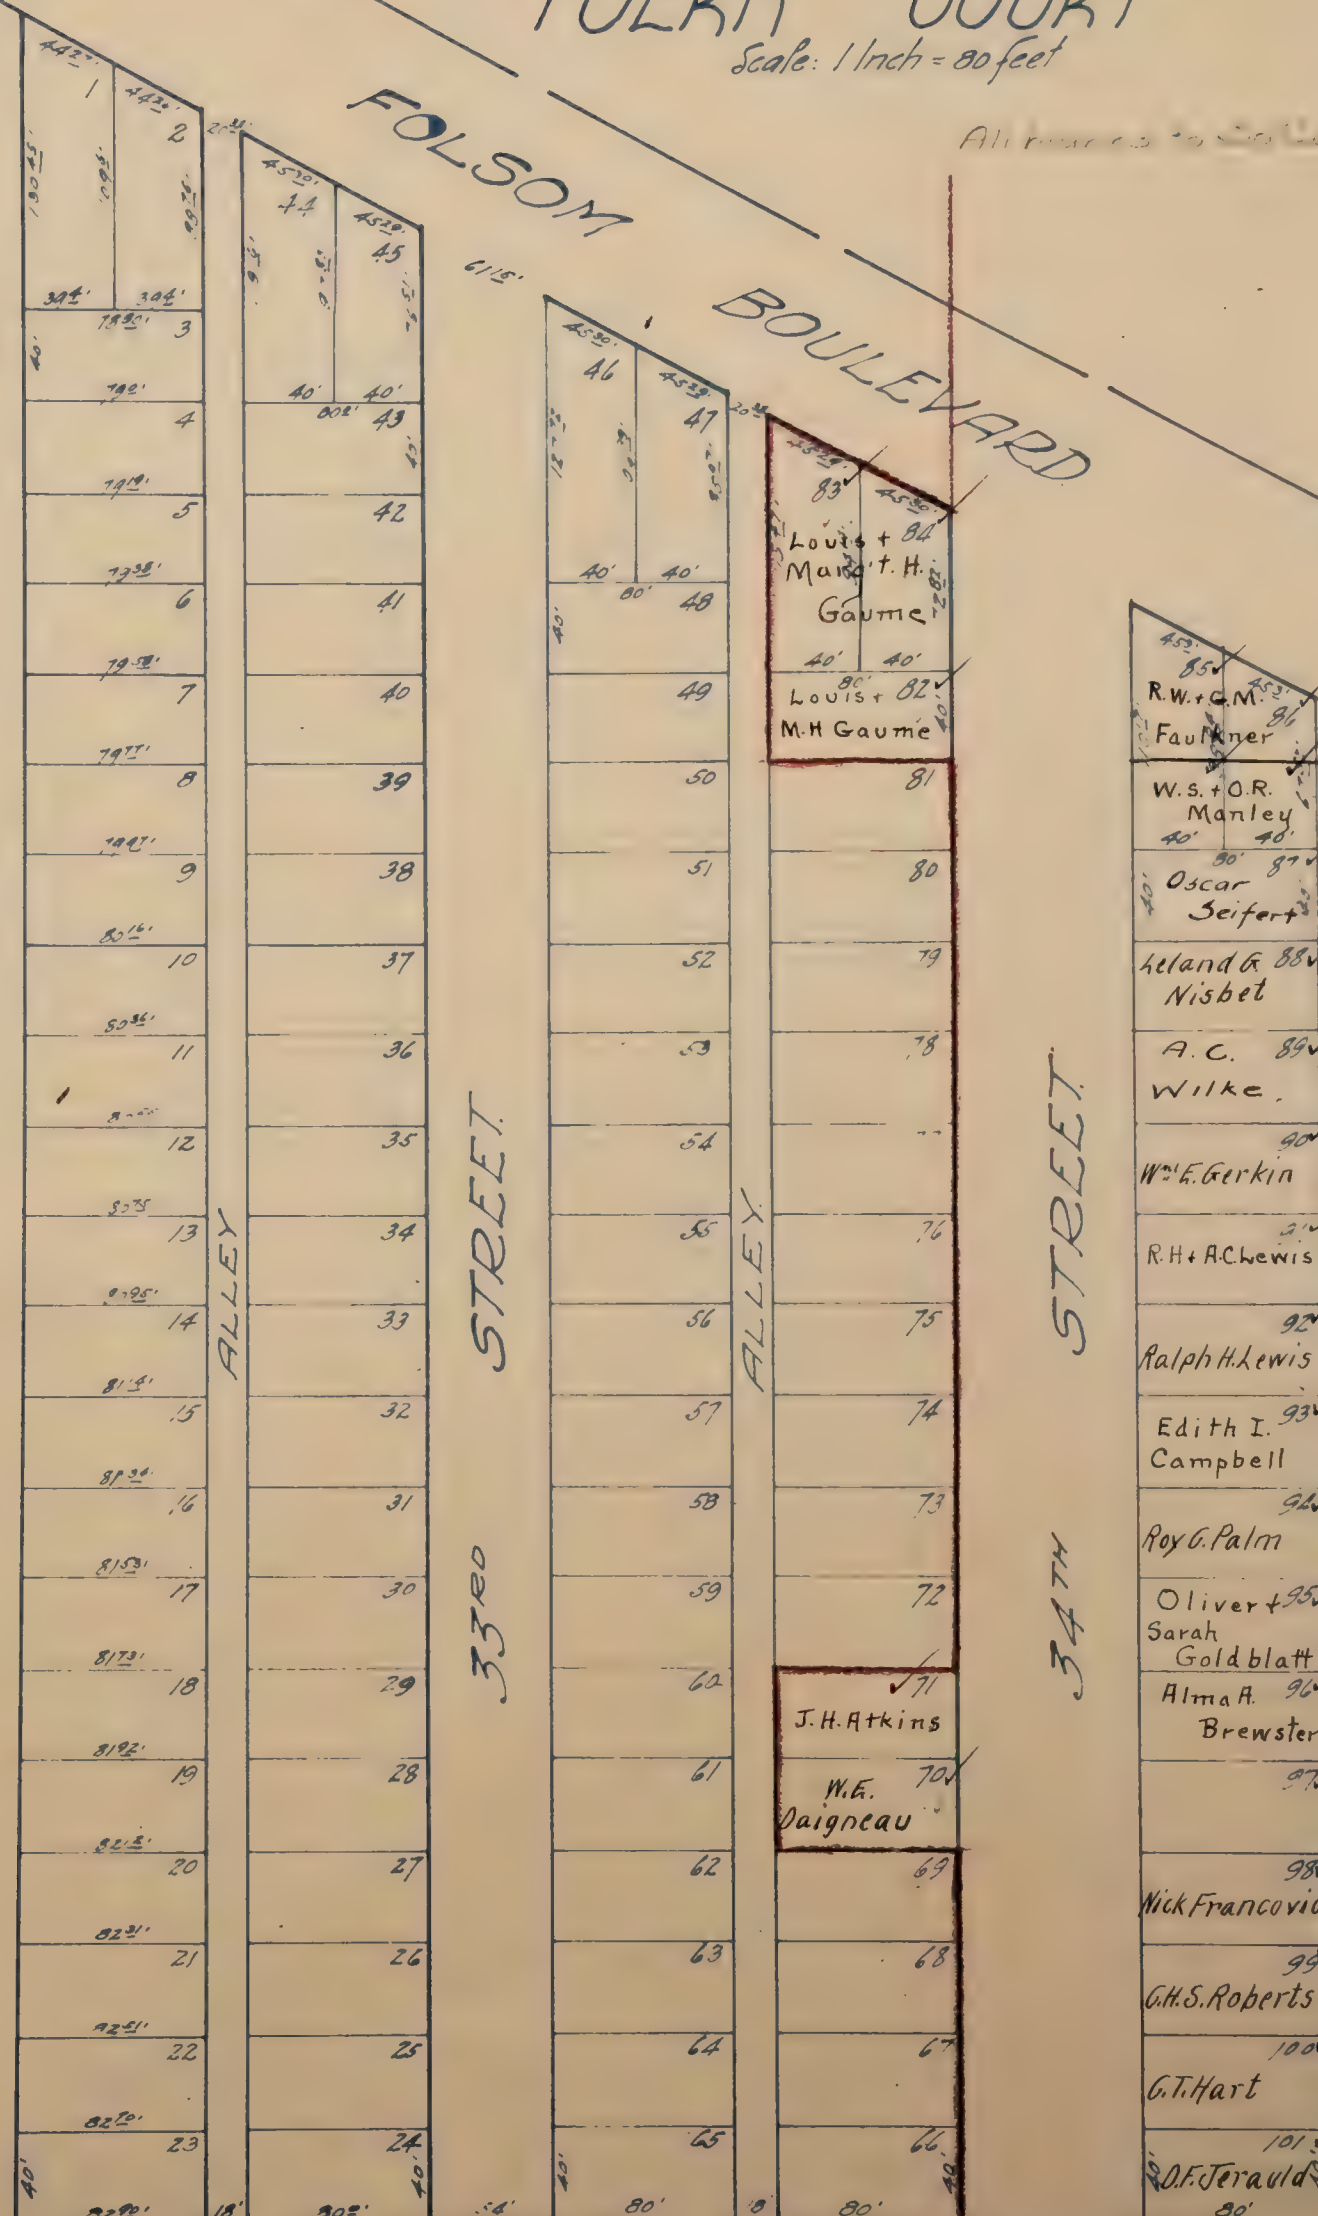

WRIGHT & KIMBROUGH TRACT No. 20.

See Plot of  
CASITA SURD.

YORK COURT















